



494+50

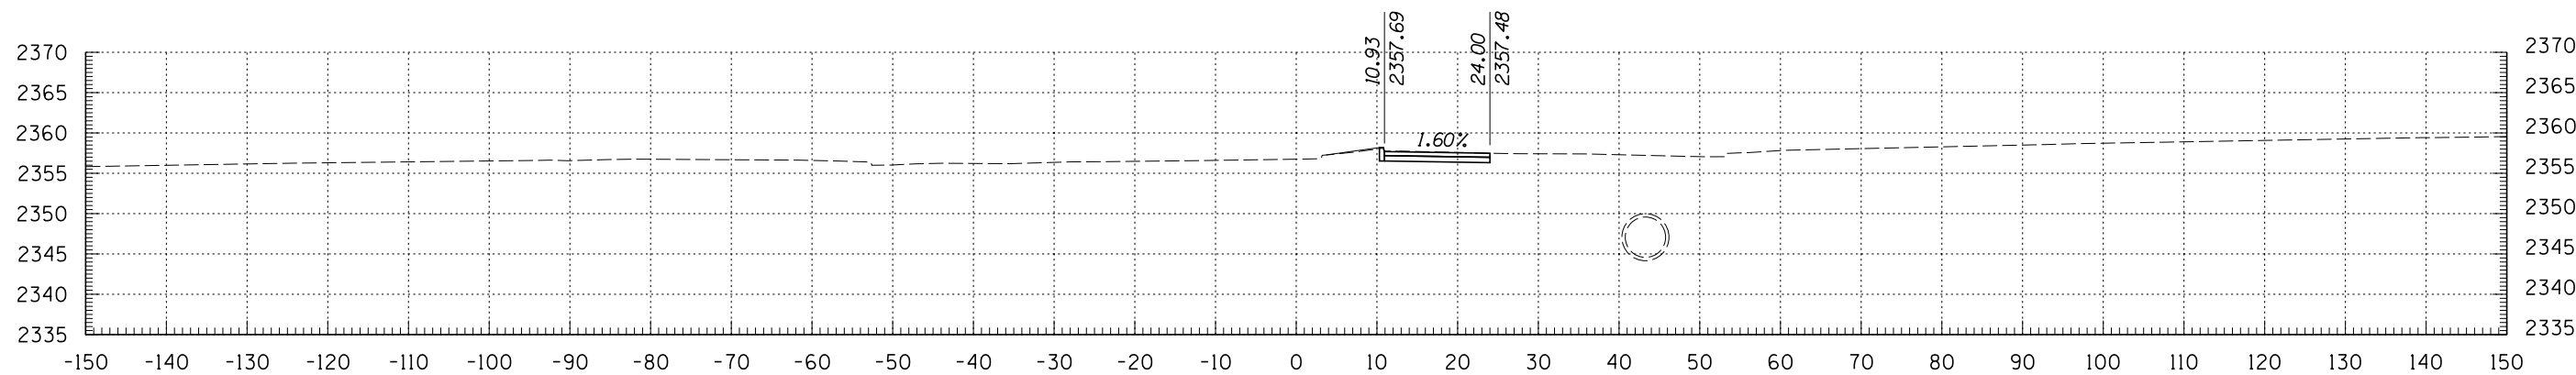

494+00

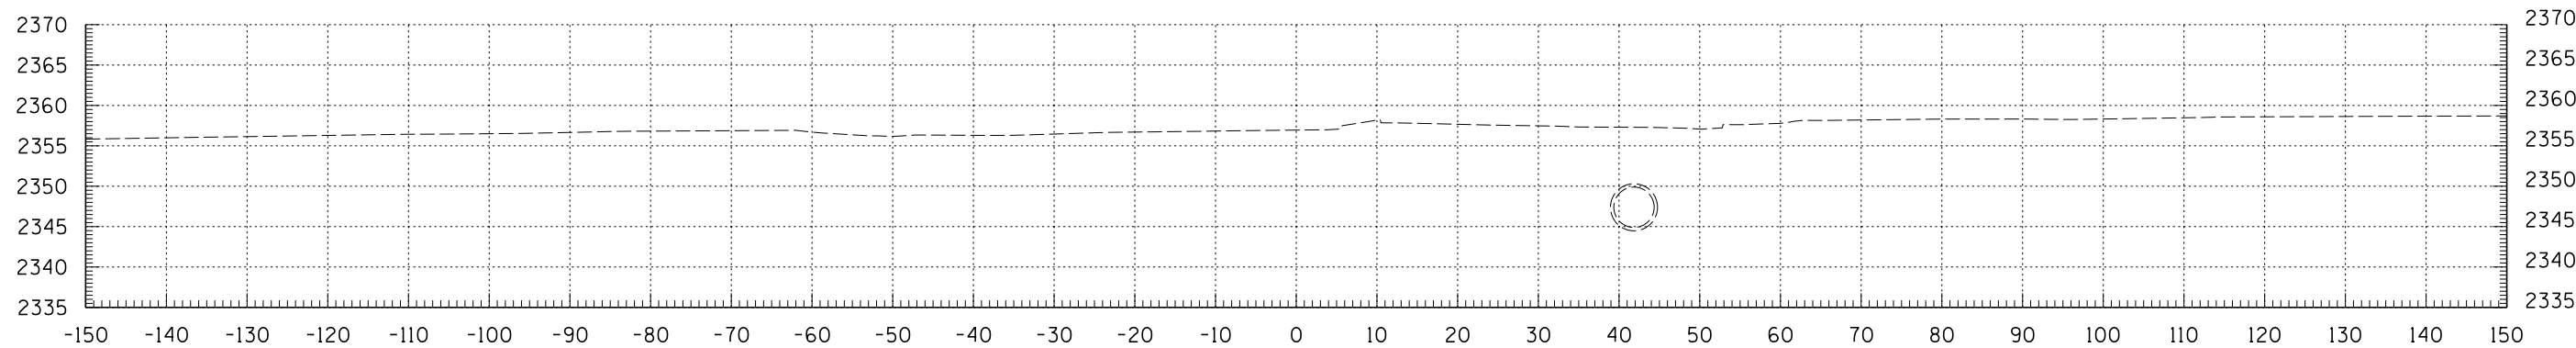


493+50

**Kimley-Horn and Associates, Inc.**  
 © 2009 KIMLEY-HORN AND ASSOCIATES, INC.  
 2210 East Fort Lowell Road, Suite 200  
 Tucson, Arizona 85719 (520) 615-9191


NO.	DATE	REVISION	BY	CHKD.	APPR.

PLANS ARE NOT FOR CONSTRUCTION


DEPARTMENT OF TRANSPORTATION/ENGINEERING DIVISION				OF
<b>ORACLE ROAD CROSS SECTIONS</b>				
 <b>CITY OF TUCSON</b>	DSGN. BY <b>N. QUICKSALL</b>	11/09	REF. _____	SCALE: 1"=1' H 1"=1' V
	DRWN. BY <b>N. QUICKSALL</b>	11/09		
	CHKD. BY <b>B. BEENKEN</b>	11/09	PLAN NO. _____	
				201 OF 299

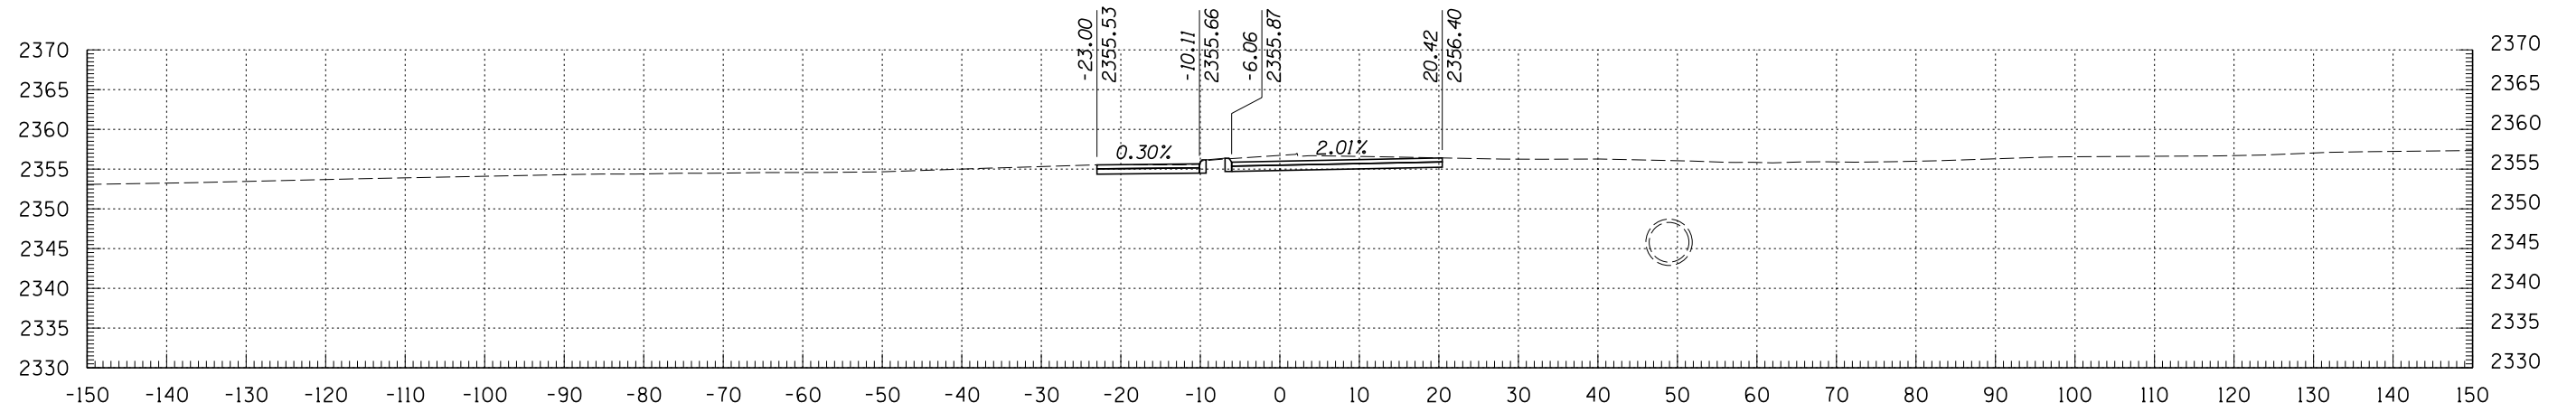

496+00

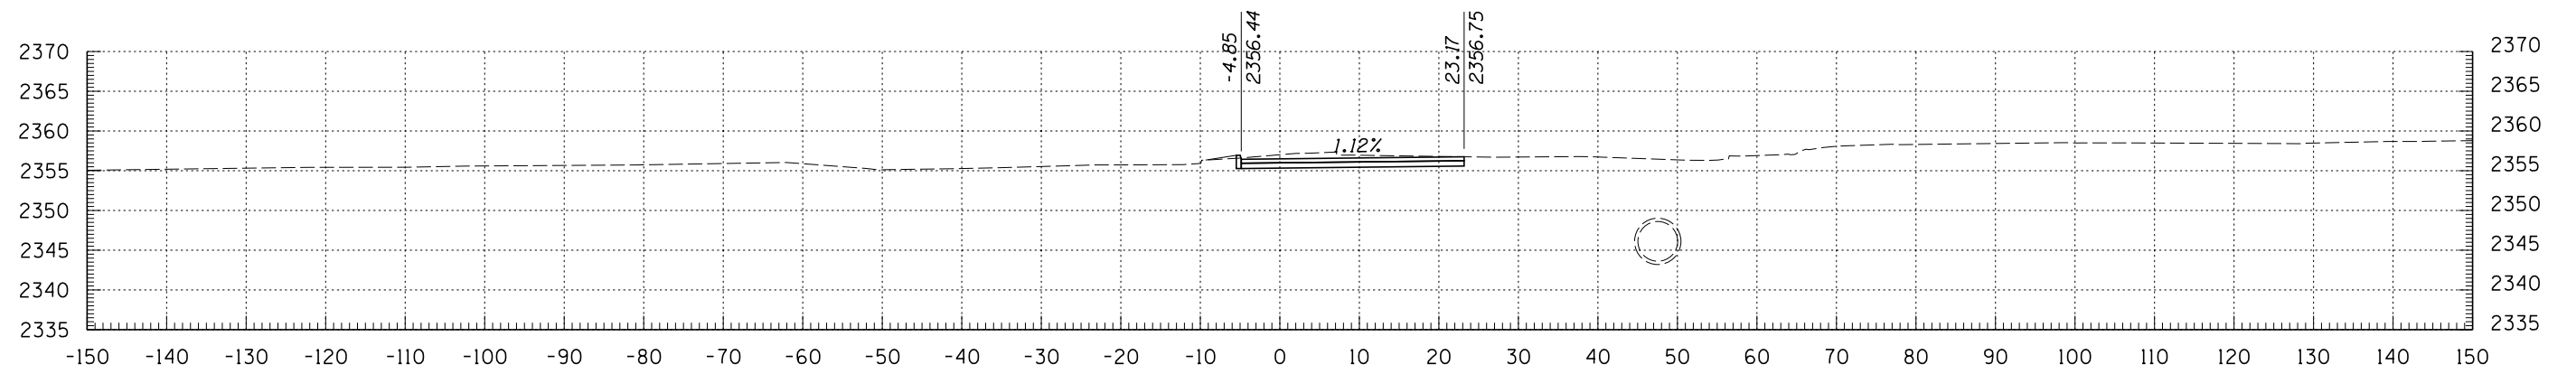

495+50

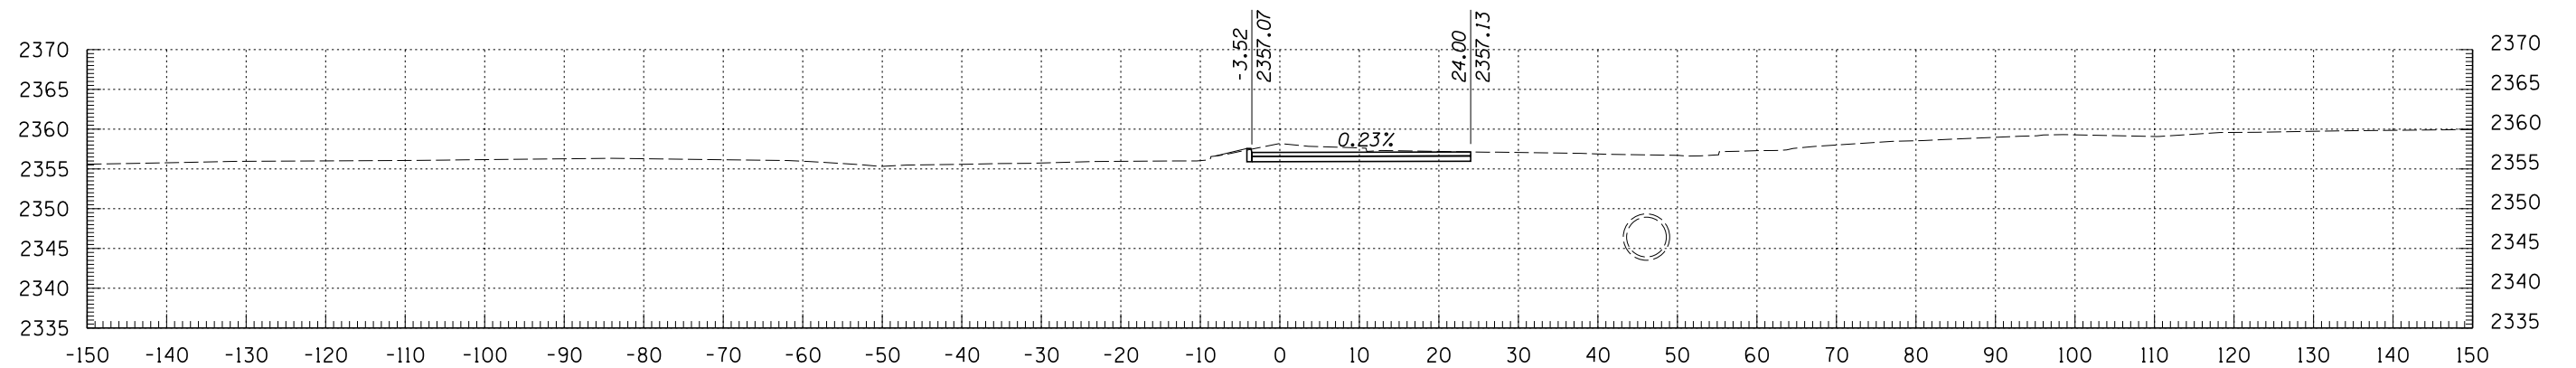

495+00

**Kimley-Horn and Associates, Inc.**  
 © 2009 KIMLEY-HORN AND ASSOCIATES, INC.  
 2210 East Fort Lowell Road, Suite 200  
 Tucson, Arizona 85719 (520) 615-9191

NO.	DATE	REVISION	BY	CHKD.	APPR.

DEPARTMENT OF TRANSPORTATION/ENGINEERING DIVISION

**ORACLE ROAD CROSS SECTIONS**

PLANS ARE NOT FOR CONSTRUCTION


CITY OF TUCSON

DSGN. BY **N. QUICKSALL** 11/09 REF. \_\_\_\_\_ SCALE: 1"=1' H  
 1"=1' V


DRWN. BY **N. QUICKSALL** 11/09

CHKD. BY **B. BEENKEN** 11/09 PLAN NO. \_\_\_\_\_


202 OF 299

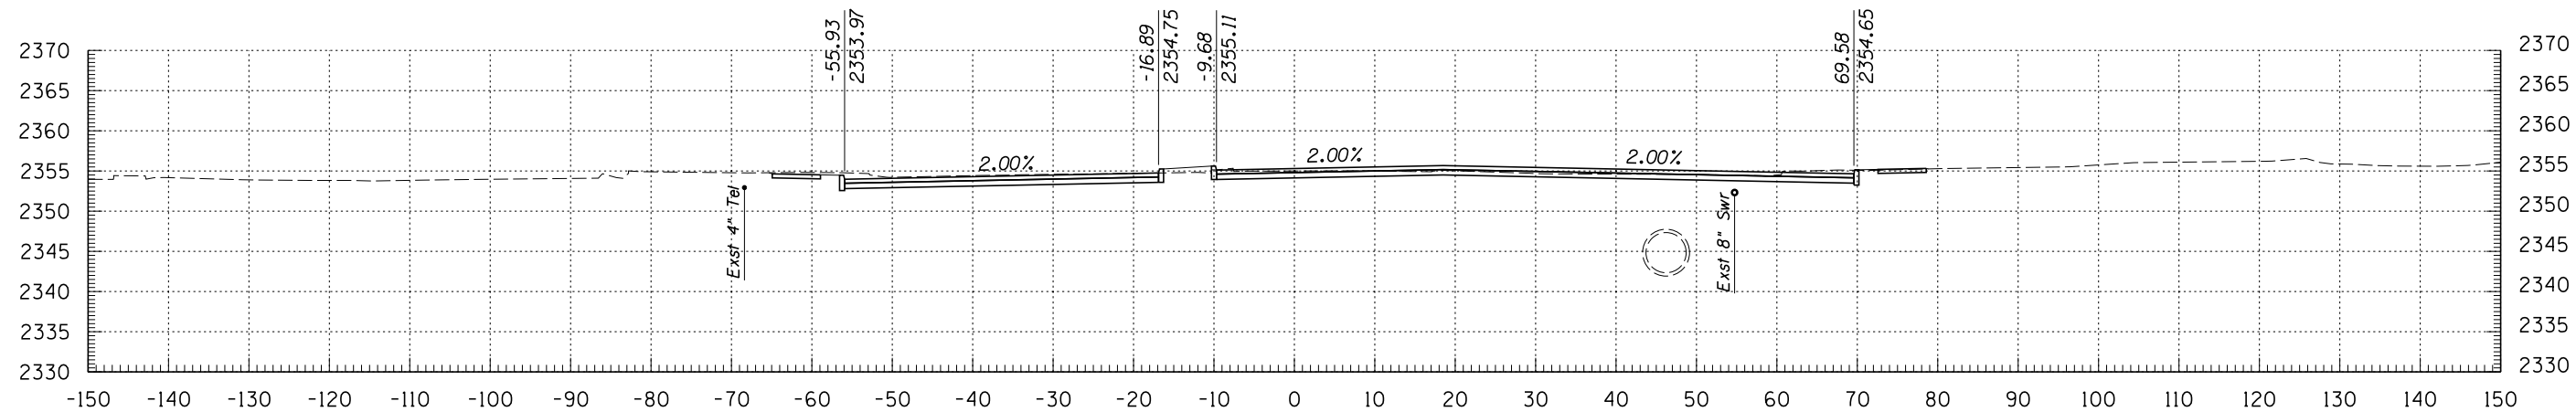

497+50

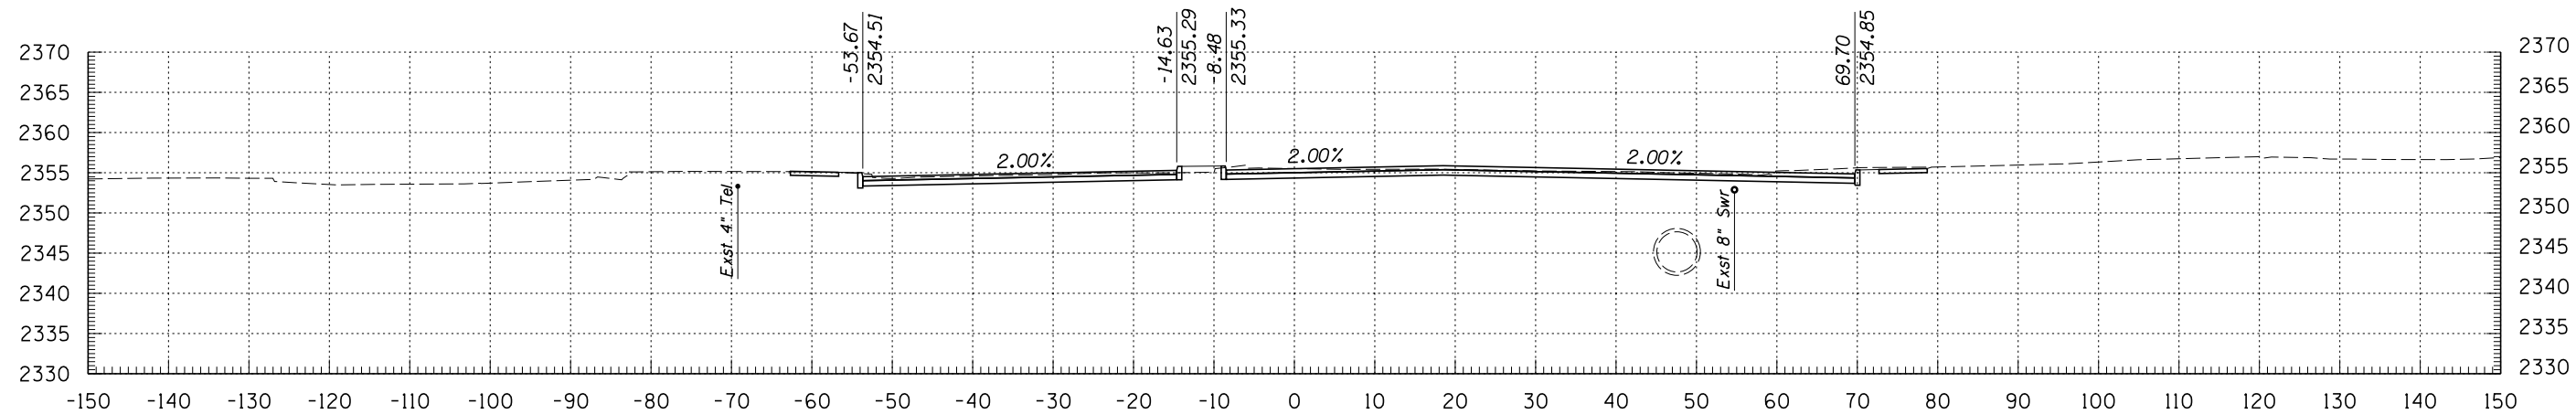

497+00

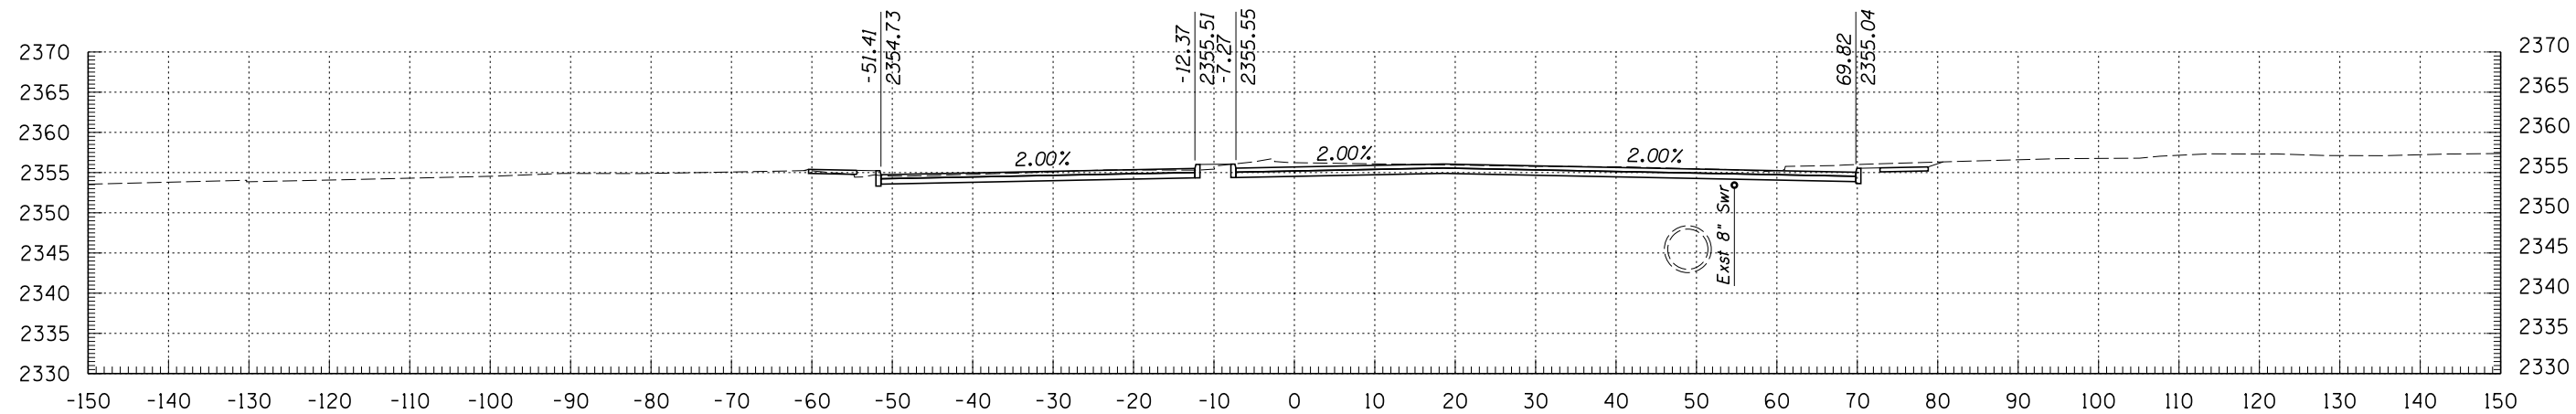


496+50

**Kimley-Horn and Associates, Inc.**  
 © 2009 KIMLEY-HORN AND ASSOCIATES, INC.  
 2210 East Fort Lowell Road, Suite 200  
 Tucson, Arizona 85719 (520) 615-9191


NO.	DATE	REVISION	BY	CHKD.	APPR.

PLANS ARE NOT FOR CONSTRUCTION


DEPARTMENT OF TRANSPORTATION/ENGINEERING DIVISION		OF
ORACLE ROAD CROSS SECTIONS		
	DSN. BY <b>N. QUICKSALL</b> 11/09 REF. _____ SCALE: 1"=1' H 1"=1' V	203
	DRWN. BY <b>N. QUICKSALL</b> 11/09	OF
	CHKD. BY <b>B. BEENKEN</b> 11/09 PLAN NO. _____	299

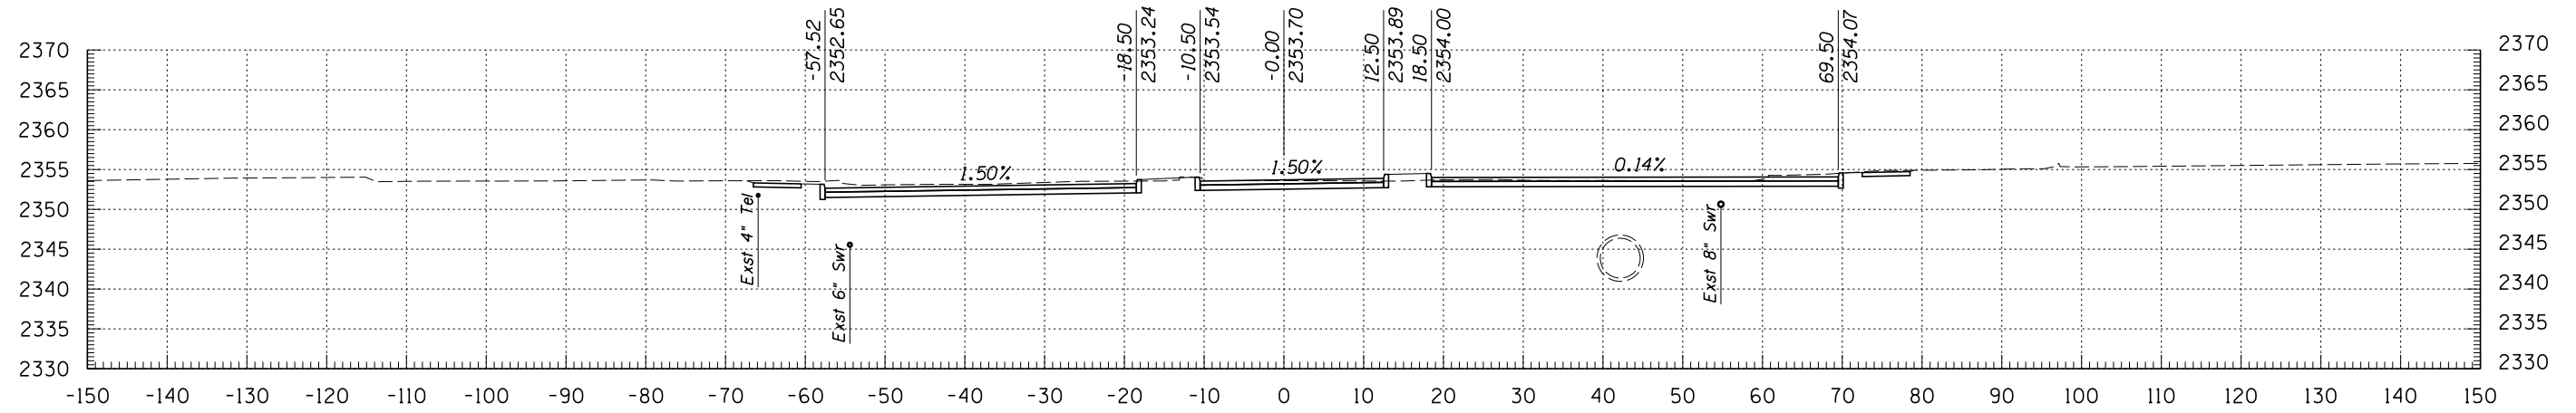

499+00

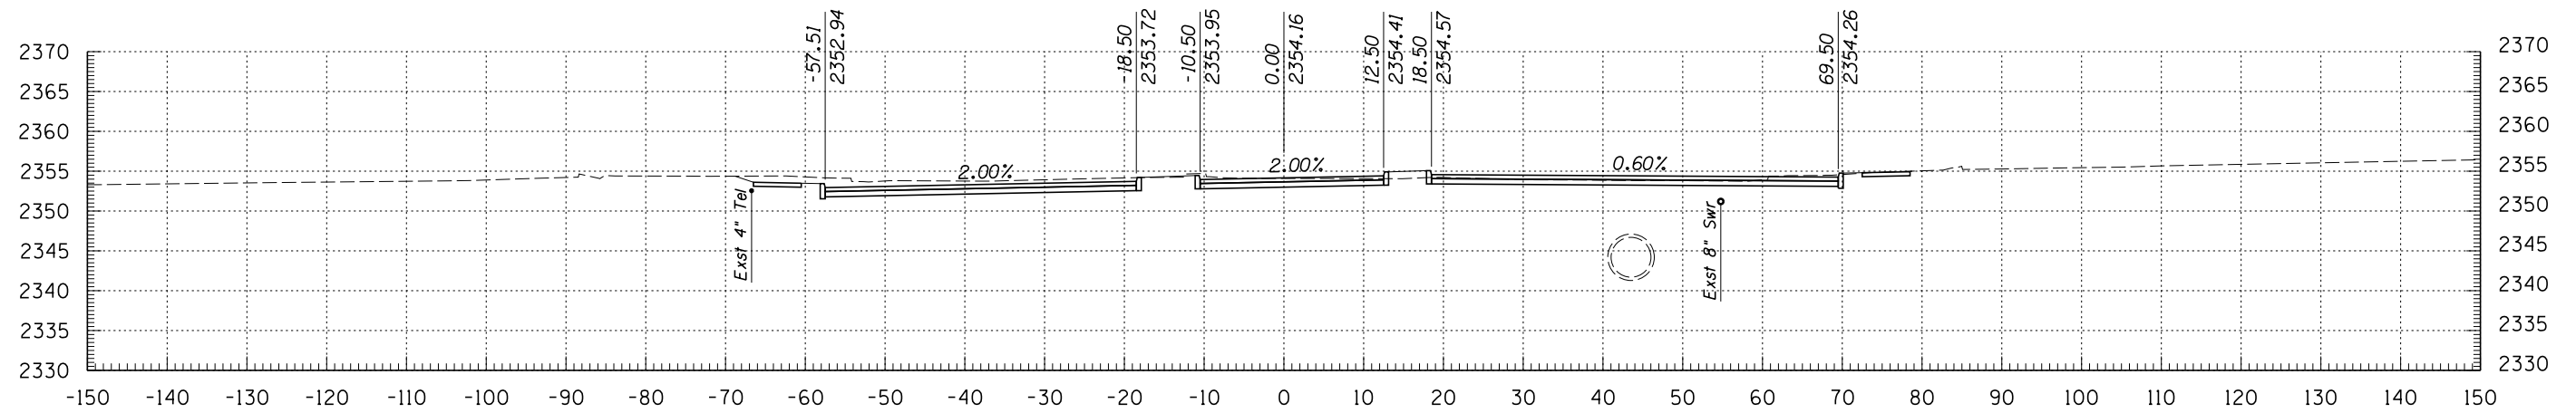

498+50

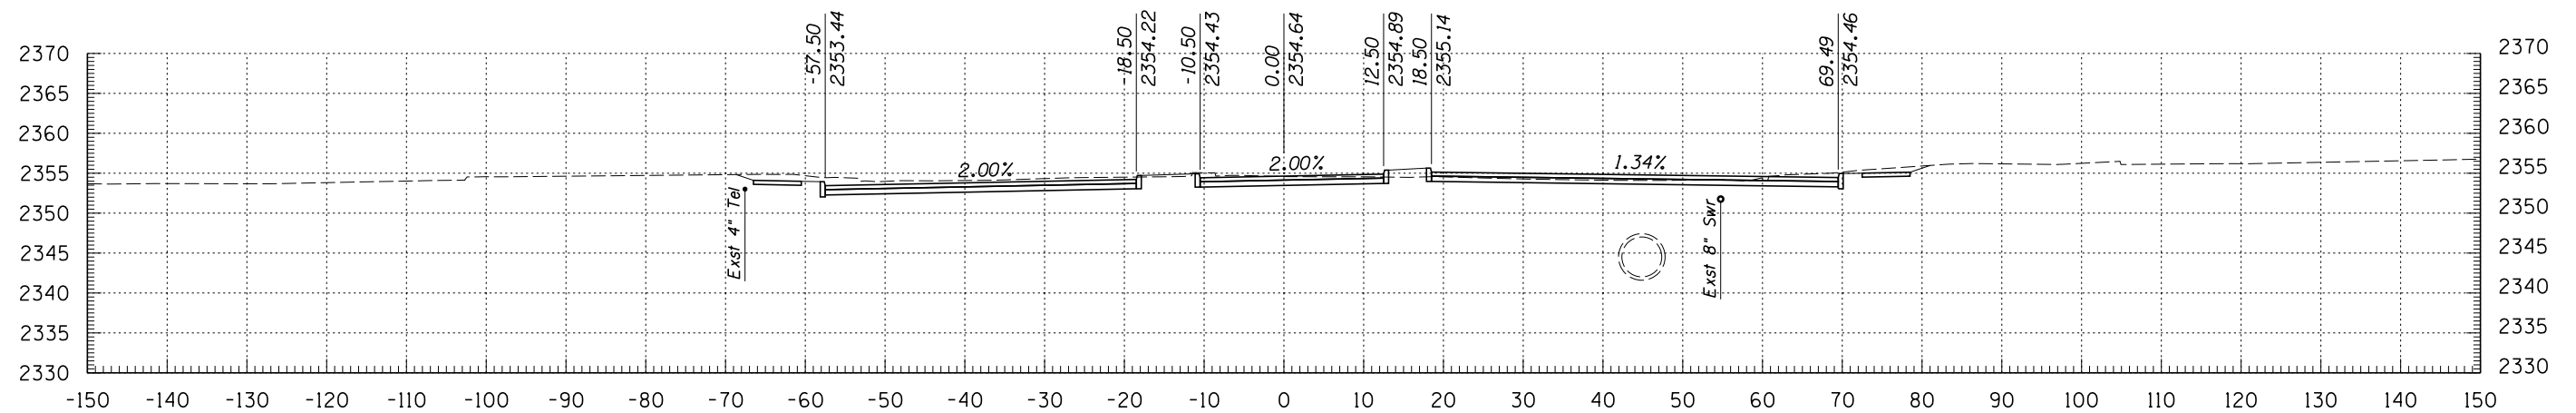


498+00

**Kimley-Horn and Associates, Inc.**  
 © 2009 KIMLEY-HORN AND ASSOCIATES, INC.  
 2210 East Fort Lowell Road, Suite 200  
 Tucson, Arizona 85719 (520) 615-9191


PLANS ARE NOT FOR CONSTRUCTION

DEPARTMENT OF TRANSPORTATION/ENGINEERING DIVISION				OF
ORACLE ROAD CROSS SECTIONS				
	DSGN. BY <b>N. QUICKSALL</b>	11/09	REF.	SCALE: 1"=1' H 1"=1' V
	DRWN. BY <b>N. QUICKSALL</b>	11/09		
	CHKD. BY <b>B. BEENKEN</b>	11/09	PLAN NO.	
				204 OF 299


NO.	DATE	REVISION	BY	CHKD.	APPR.

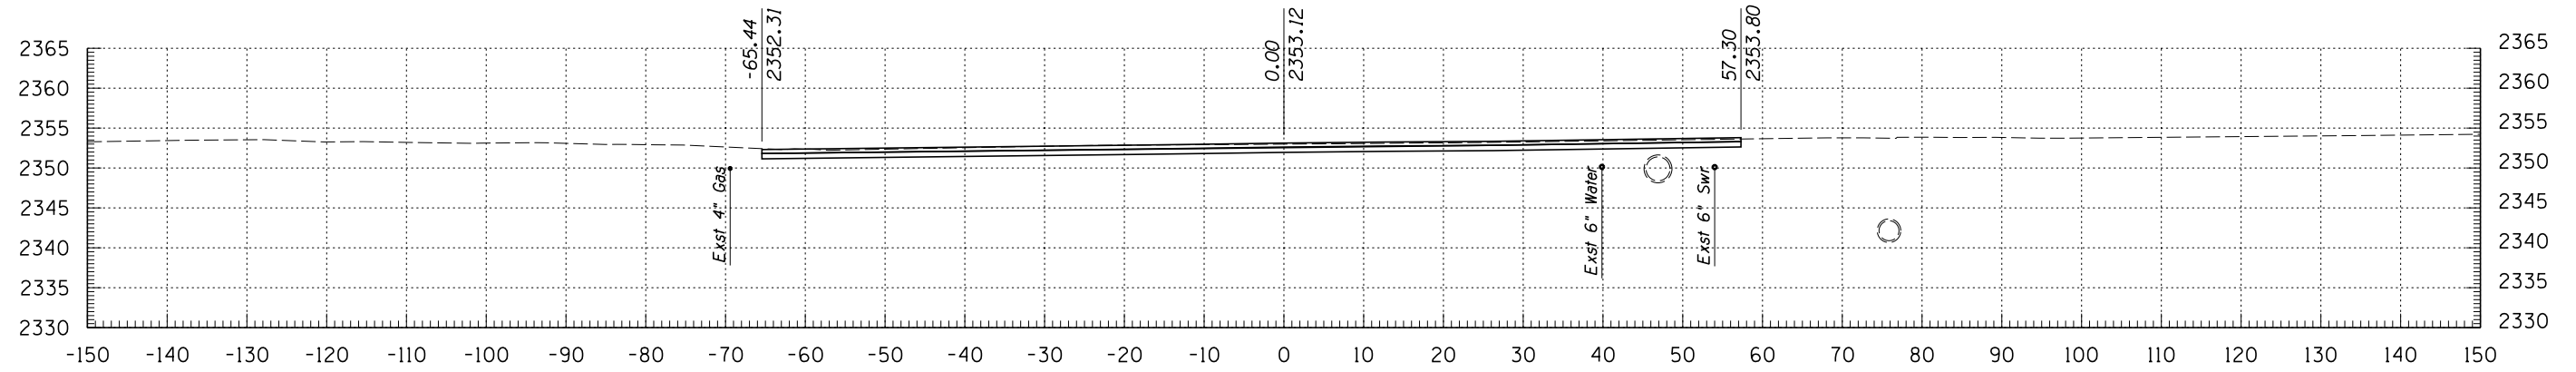

500+50

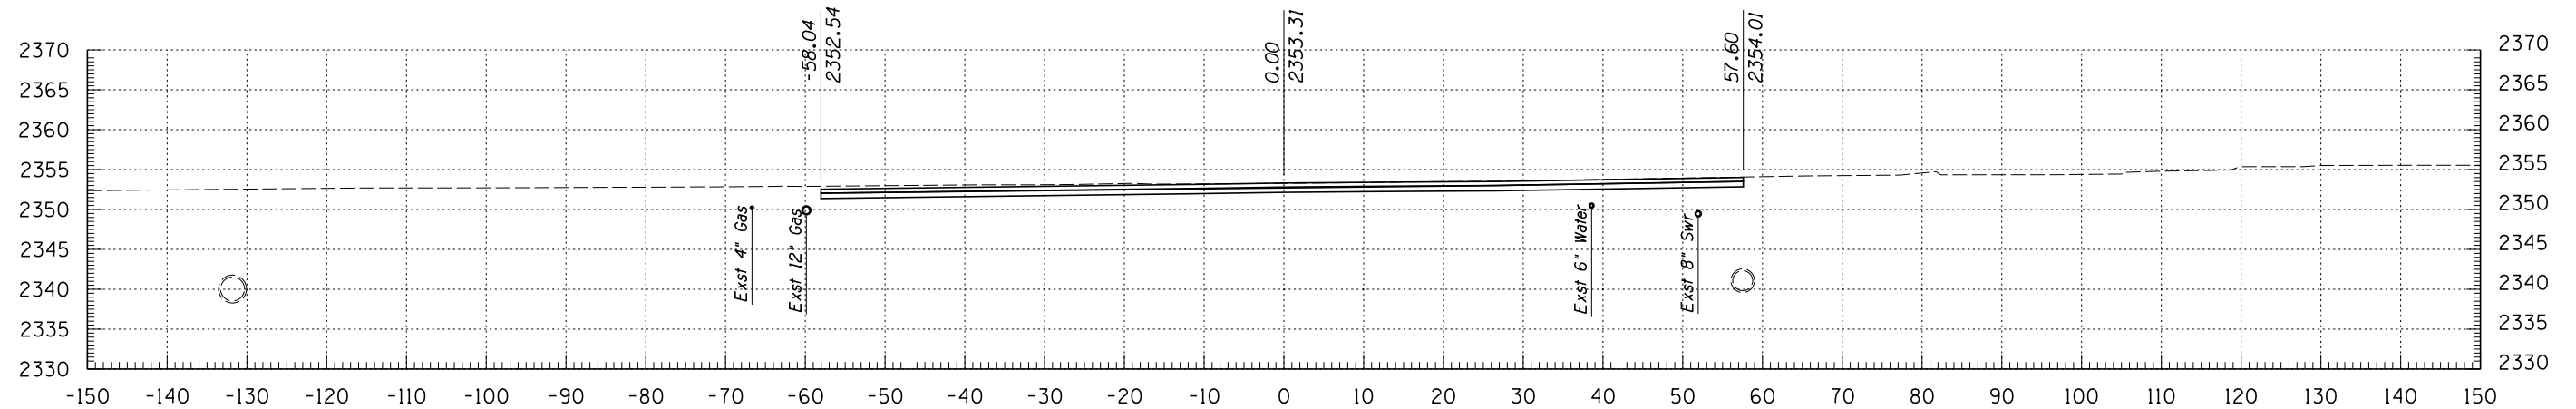

500+00

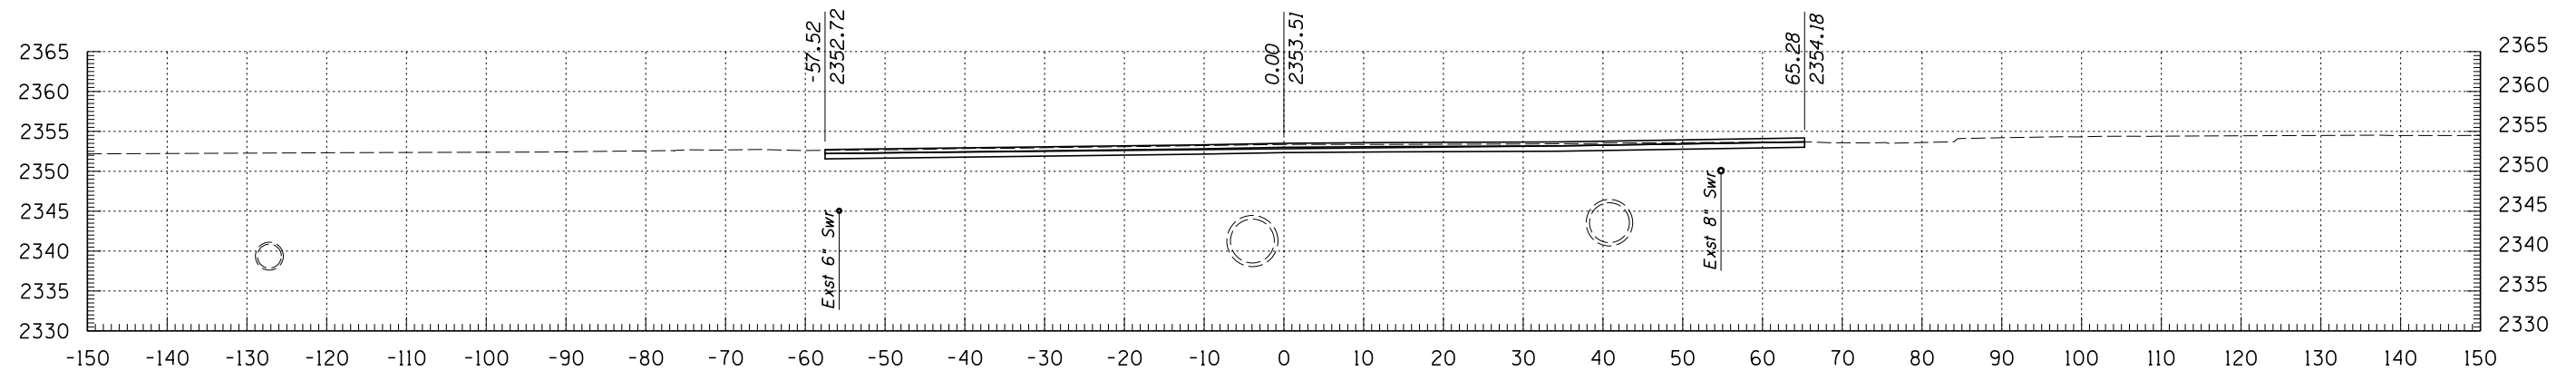

499+50


**Kimley-Horn and Associates, Inc.**  
 © 2009 KIMLEY-HORN AND ASSOCIATES, INC.  
 2210 East Fort Lowell Road, Suite 200  
 Tucson, Arizona 85719 (520) 615-9191

PLANS ARE NOT FOR CONSTRUCTION


DEPARTMENT OF TRANSPORTATION/ENGINEERING DIVISION				OF
ORACLE ROAD CROSS SECTIONS				
	DSGN. BY <b>N. QUICKSALL</b>	11/09	REF.	SCALE: 1"=1' H 1"=1' V
	DRWN. BY <b>N. QUICKSALL</b>	11/09		
	CHKD. BY <b>B. BEENKEN</b>	11/09	PLAN NO.	

205 OF 299


NO.	DATE	REVISION	BY	CHKD.	APPR.

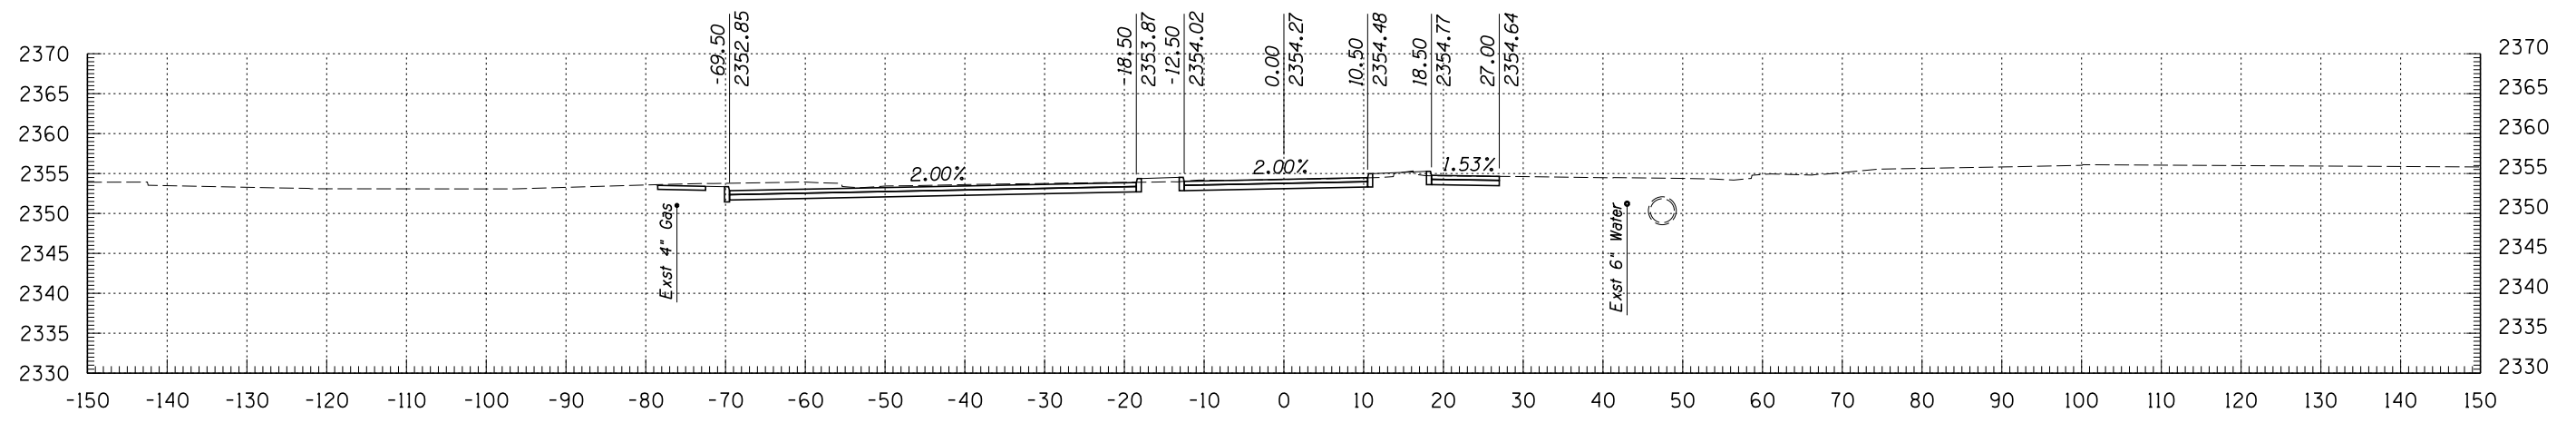

502+00

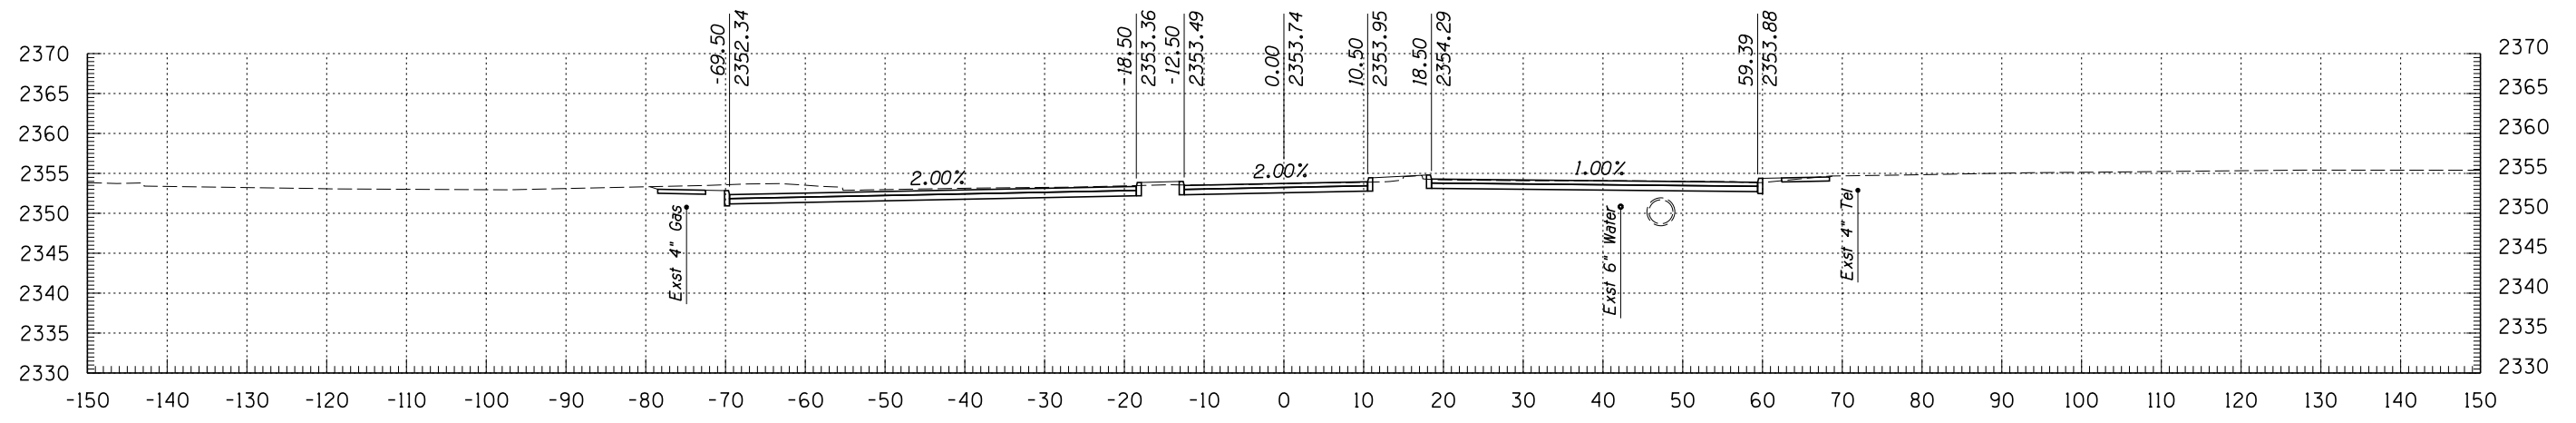

501+50

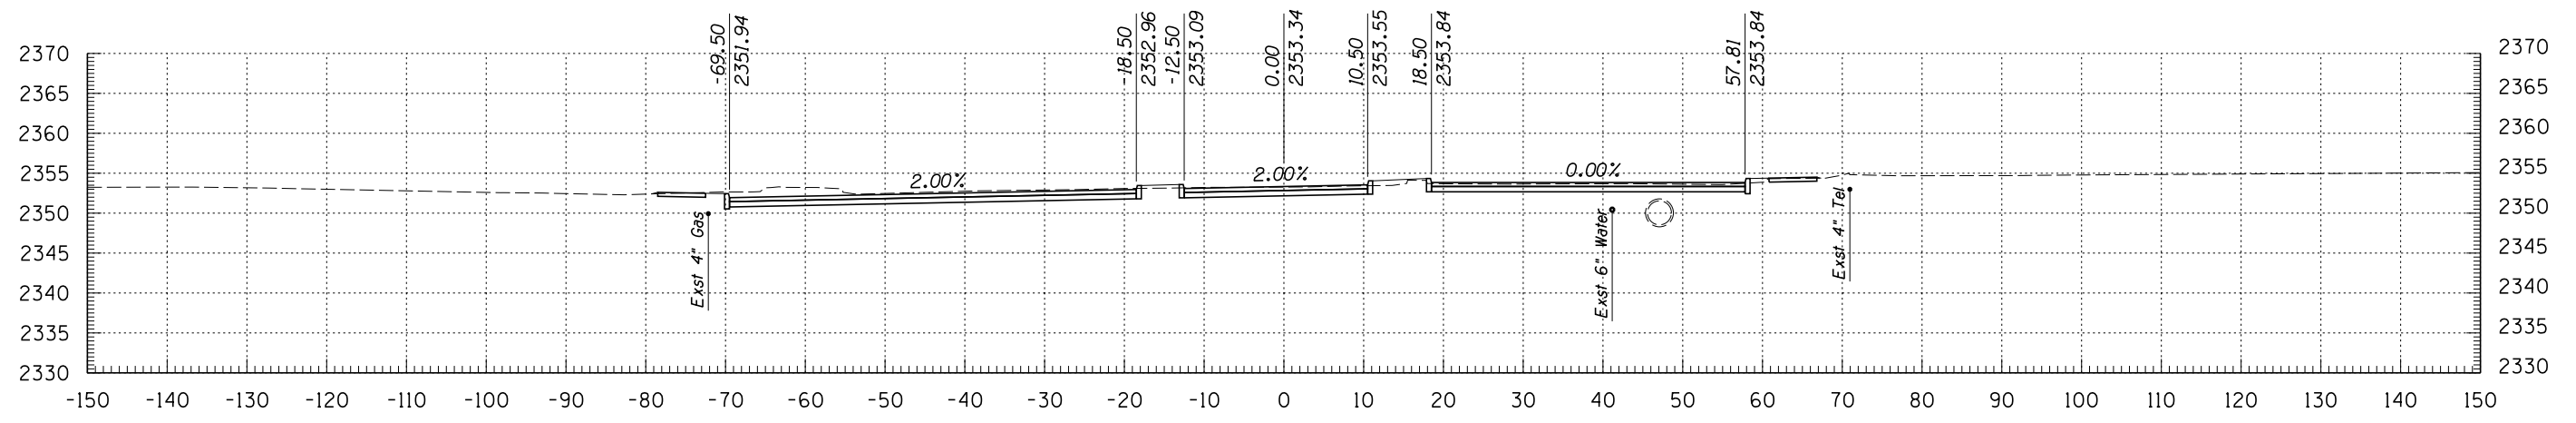


501+00

**Kimley-Horn and Associates, Inc.**  
 © 2009 KIMLEY-HORN AND ASSOCIATES, INC.  
 2210 East Fort Lowell Road, Suite 200  
 Tucson, Arizona 85719 (520) 615-9191


PLANS ARE NOT FOR CONSTRUCTION

DEPARTMENT OF TRANSPORTATION/ENGINEERING DIVISION				OF
ORACLE ROAD CROSS SECTIONS				
	DSGN. BY <b>N. QUICKSALL</b>	11/09	REF.	SCALE: 1"=1' H 1"=1' V
	DRWN. BY <b>N. QUICKSALL</b>	11/09		
	CHKD. BY <b>B. BEENKEN</b>	11/09	PLAN NO.	
				206 OF 299


NO.	DATE	REVISION	BY	CHKD.	APPR.

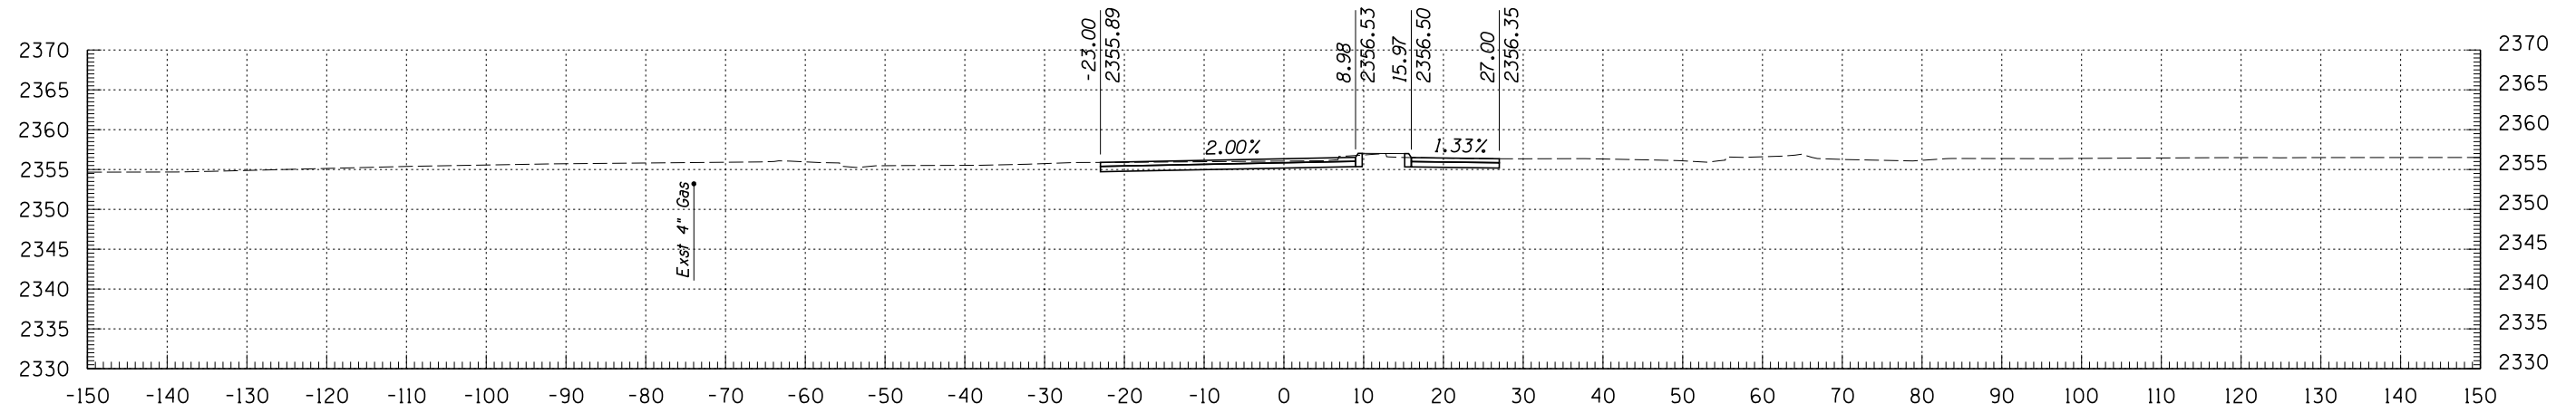

503+50

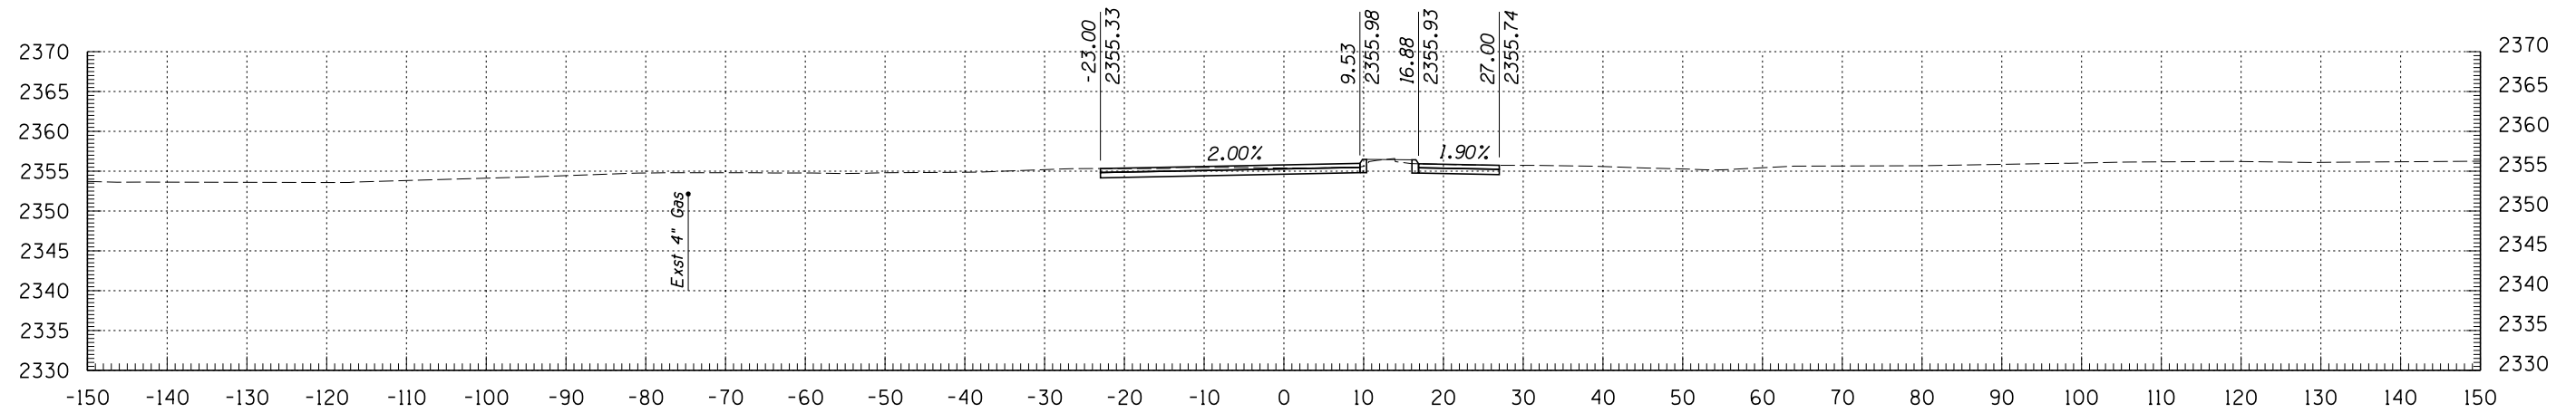

503+00

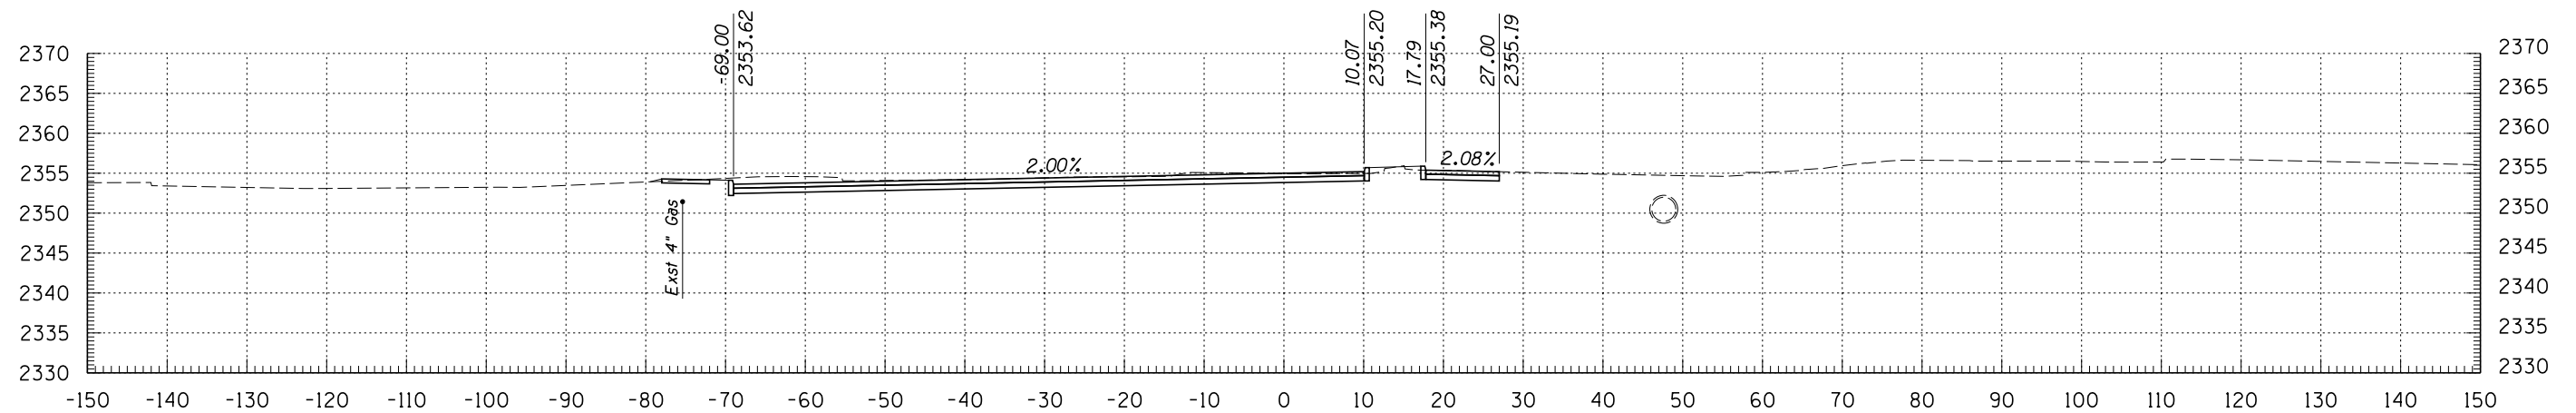


502+50

**Kimley-Horn and Associates, Inc.**  
 © 2009 KIMLEY-HORN AND ASSOCIATES, INC.  
 2210 East Fort Lowell Road, Suite 200  
 Tucson, Arizona 85719 (520) 615-9191


PLANS ARE NOT FOR CONSTRUCTION

DEPARTMENT OF TRANSPORTATION/ENGINEERING DIVISION		OF
ORACLE ROAD CROSS SECTIONS		
	DSGN. BY <b>N. QUICKSALL</b> 11/09 REF. _____ SCALE: 1"=1' H 1"=1' V	207
	DRWN. BY <b>N. QUICKSALL</b> 11/09	OF
	CHKD. BY <b>B. BEENKEN</b> 11/09 PLAN NO. _____	299


NO.	DATE	REVISION	BY	CHKD.	APPR.

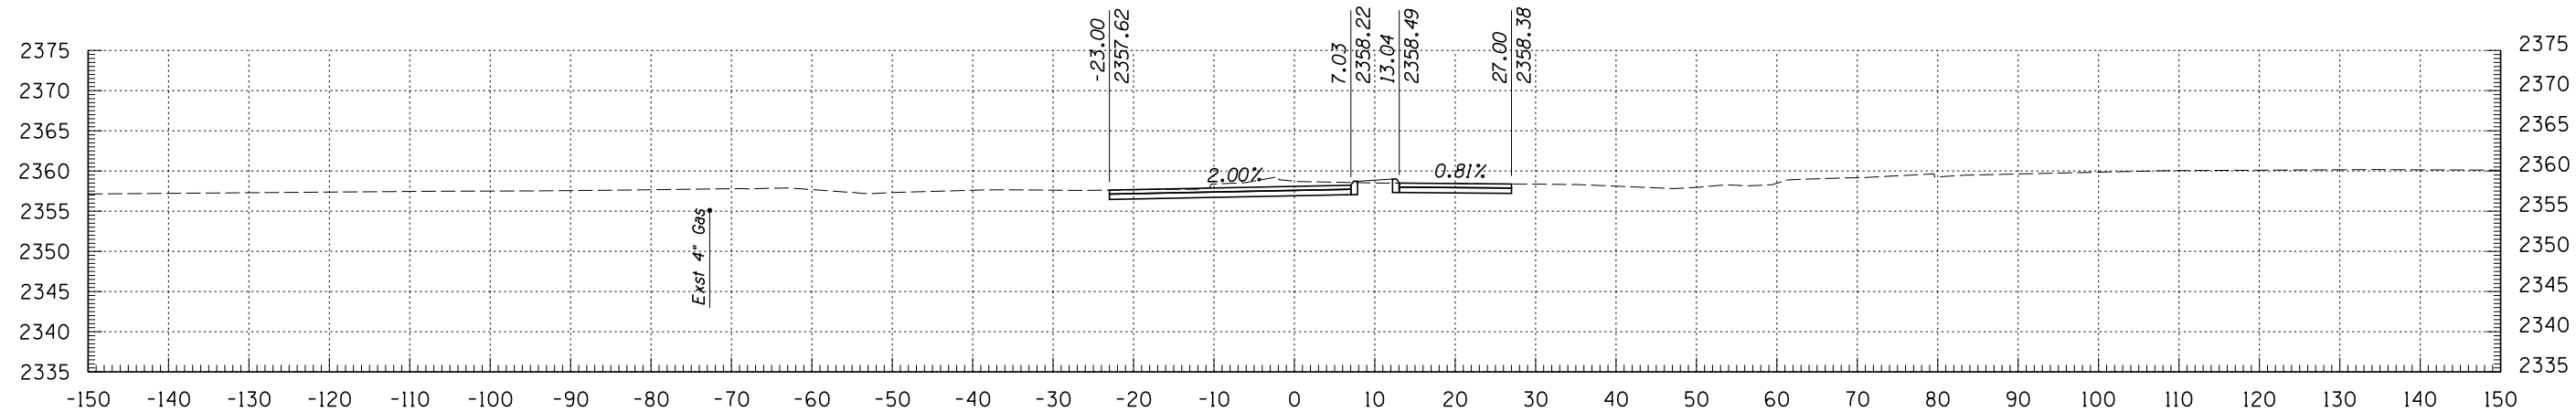

505+00

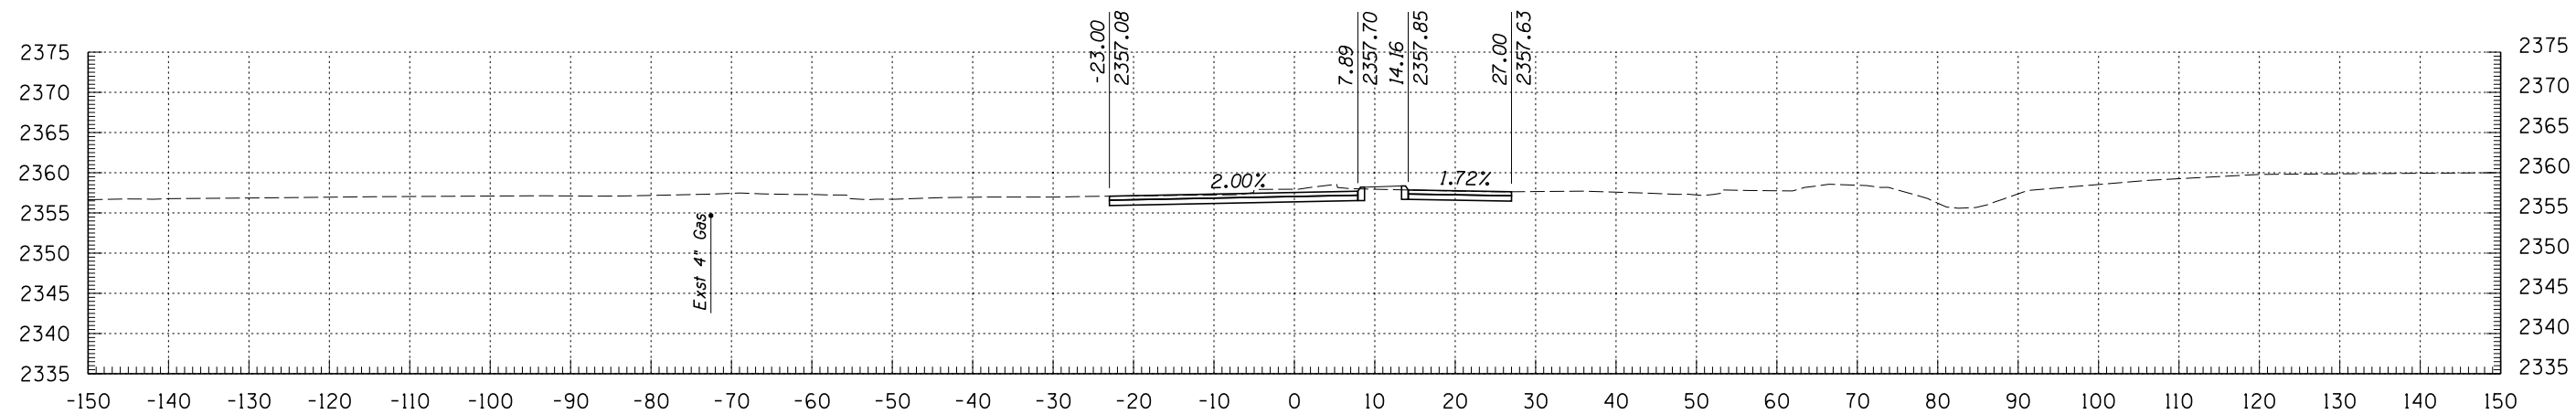

504+50

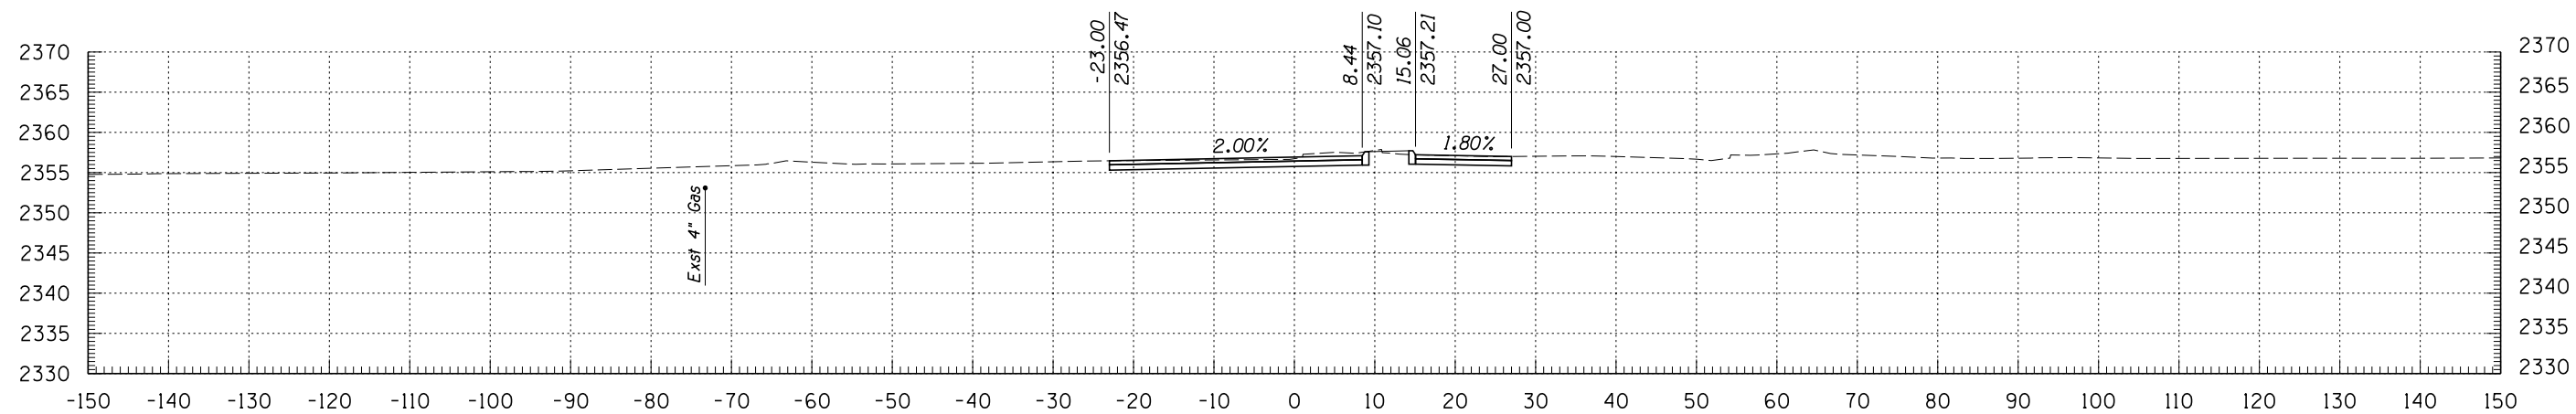


504+00

**Kimley-Horn and Associates, Inc.**  
 © 2009 KIMLEY-HORN AND ASSOCIATES, INC.  
 2210 East Fort Lowell Road, Suite 200  
 Tucson, Arizona 85719 (520) 615-9191


NO.	DATE	REVISION	BY	CHKD.	APPR.

DEPARTMENT OF TRANSPORTATION/ENGINEERING DIVISION		OF
<b>ORACLE ROAD CROSS SECTIONS</b>		
 <b>CITY OF TUCSON</b>	DSGN. BY <b>N. QUICKSALL</b> 11/09	REF. _____ SCALE: 1"=1' H 1"=1' V
	DRWN. BY <b>N. QUICKSALL</b> 11/09	
	CHKD. BY <b>B. BEENKEN</b> 11/09	PLAN NO. _____


PLANS ARE NOT FOR CONSTRUCTION

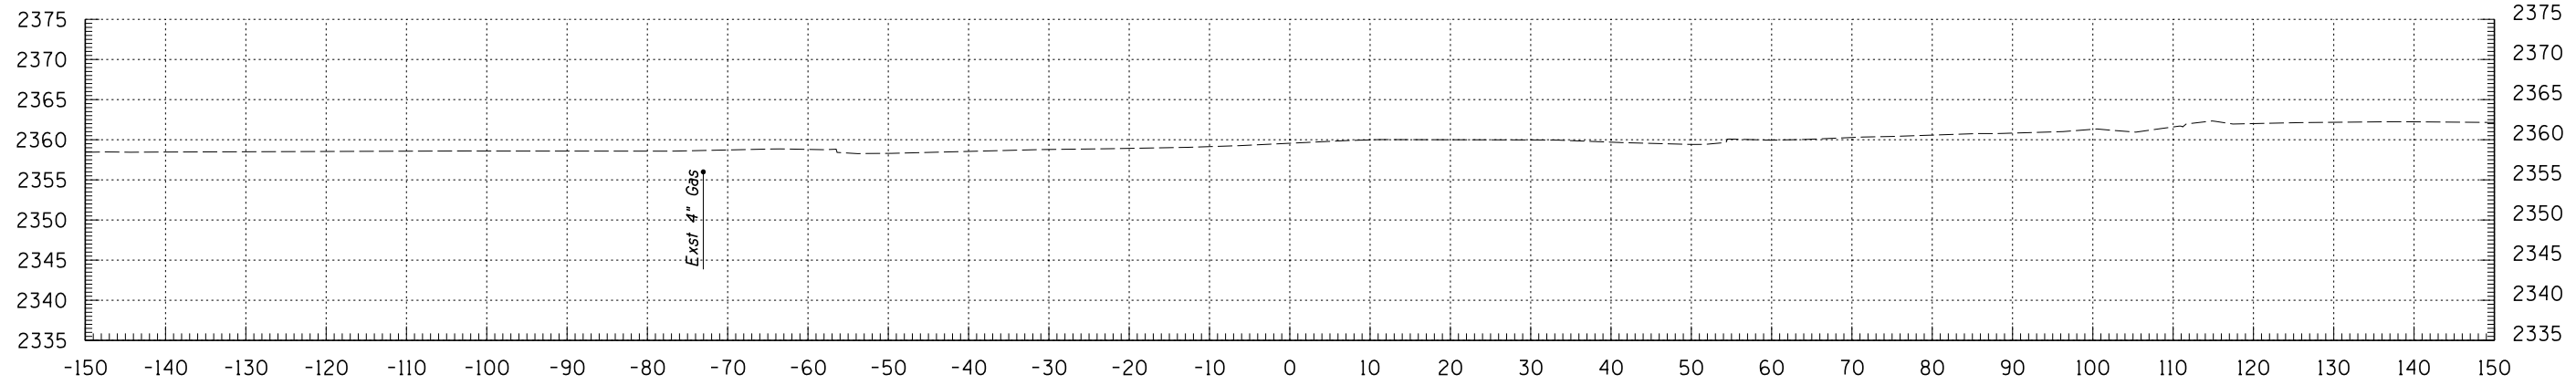

506+50

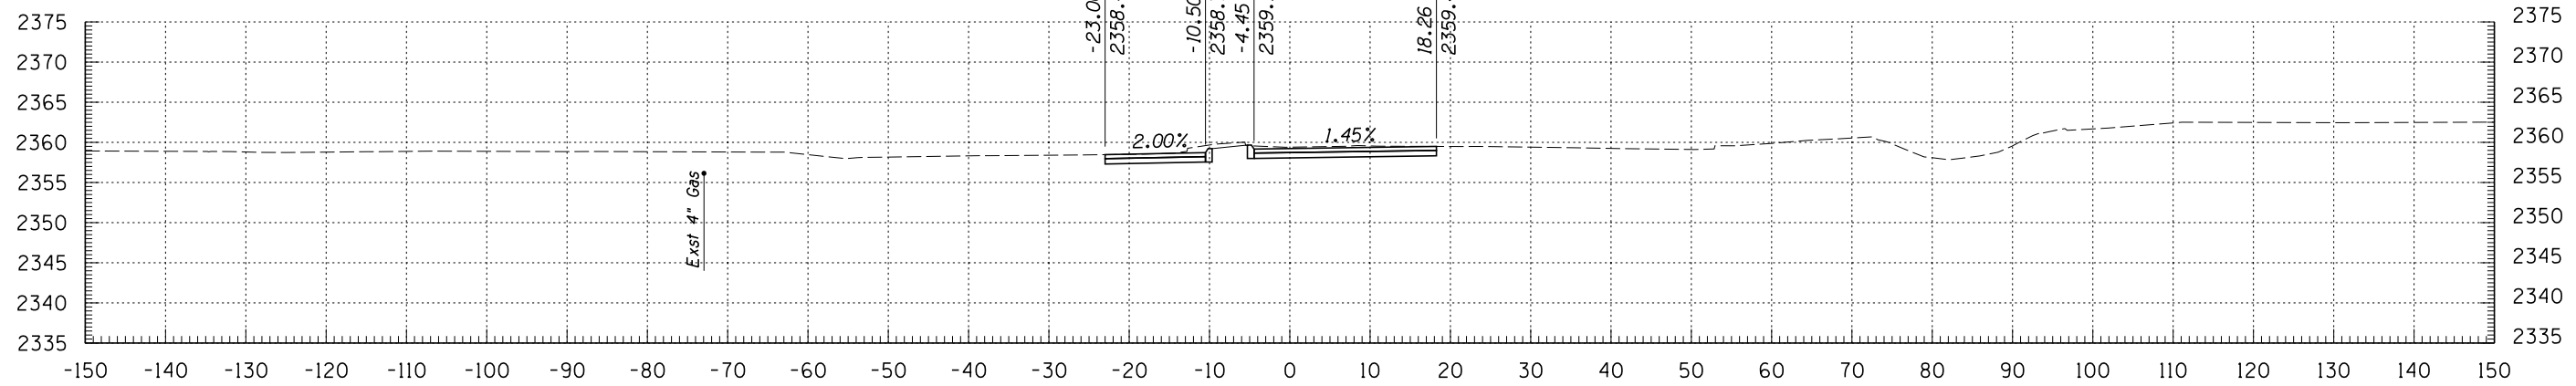

506+00

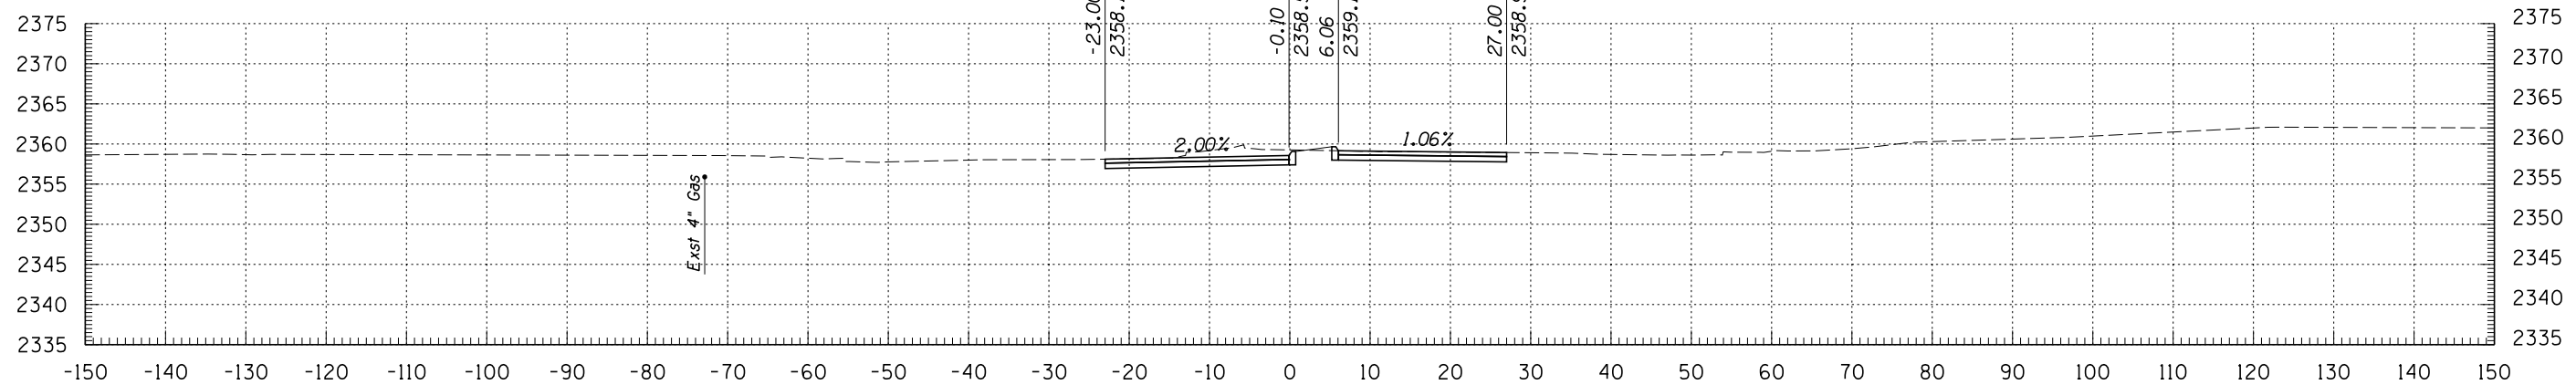


505+50

**Kimley-Horn and Associates, Inc.**  
 © 2009 KIMLEY-HORN AND ASSOCIATES, INC.  
 2210 East Fort Lowell Road, Suite 200  
 Tucson, Arizona 85719 (520) 615-9191


DEPARTMENT OF TRANSPORTATION/ENGINEERING DIVISION		OF
ORACLE ROAD CROSS SECTIONS		
	DSGN. BY <b>N. QUICKSALL</b> 11/09	REF. _____ SCALE: 1"=1' H 1"=1' V
	DRWN. BY <b>N. QUICKSALL</b> 11/09	
	CHKD. BY <b>B. BEENKEN</b> 11/09	PLAN NO. _____

NO.	DATE	REVISION	BY	CHKD.	APPR.


PLANS ARE NOT FOR CONSTRUCTION

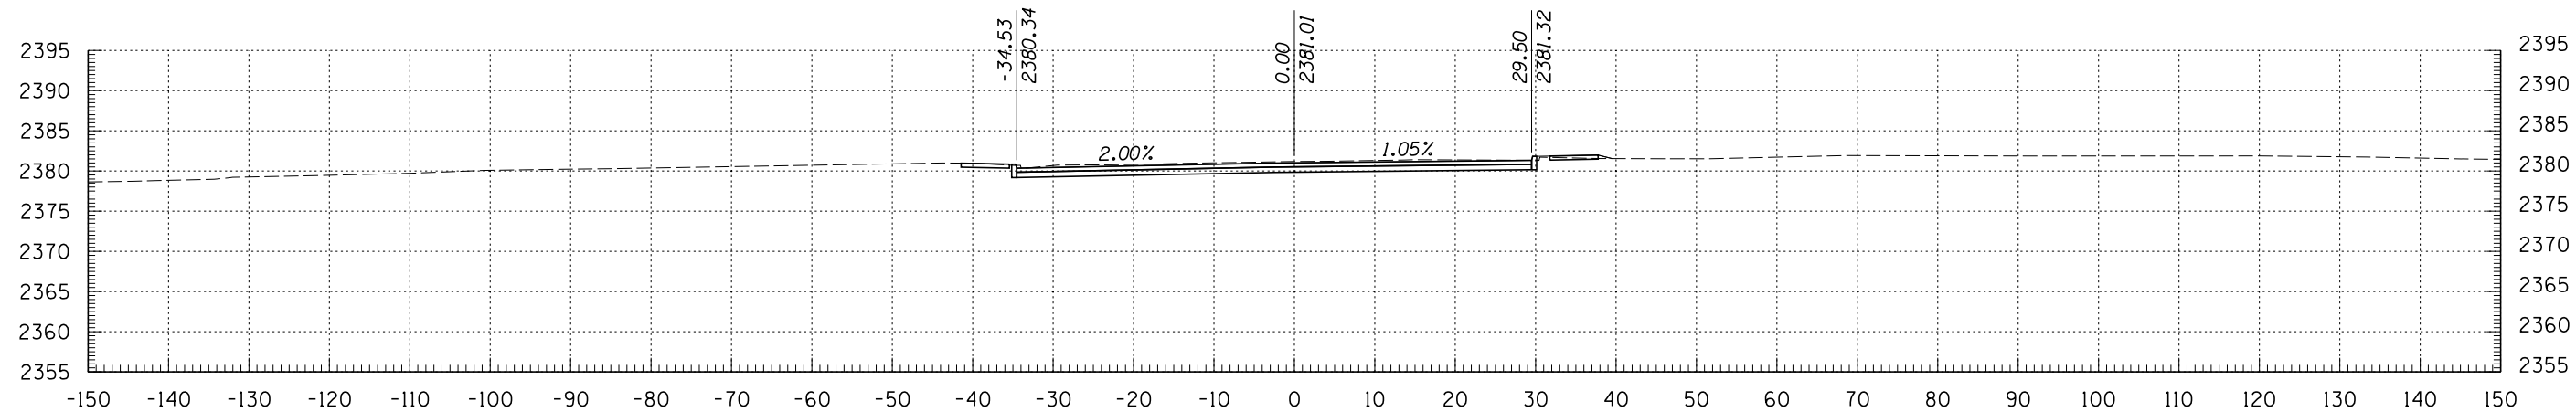

594+00

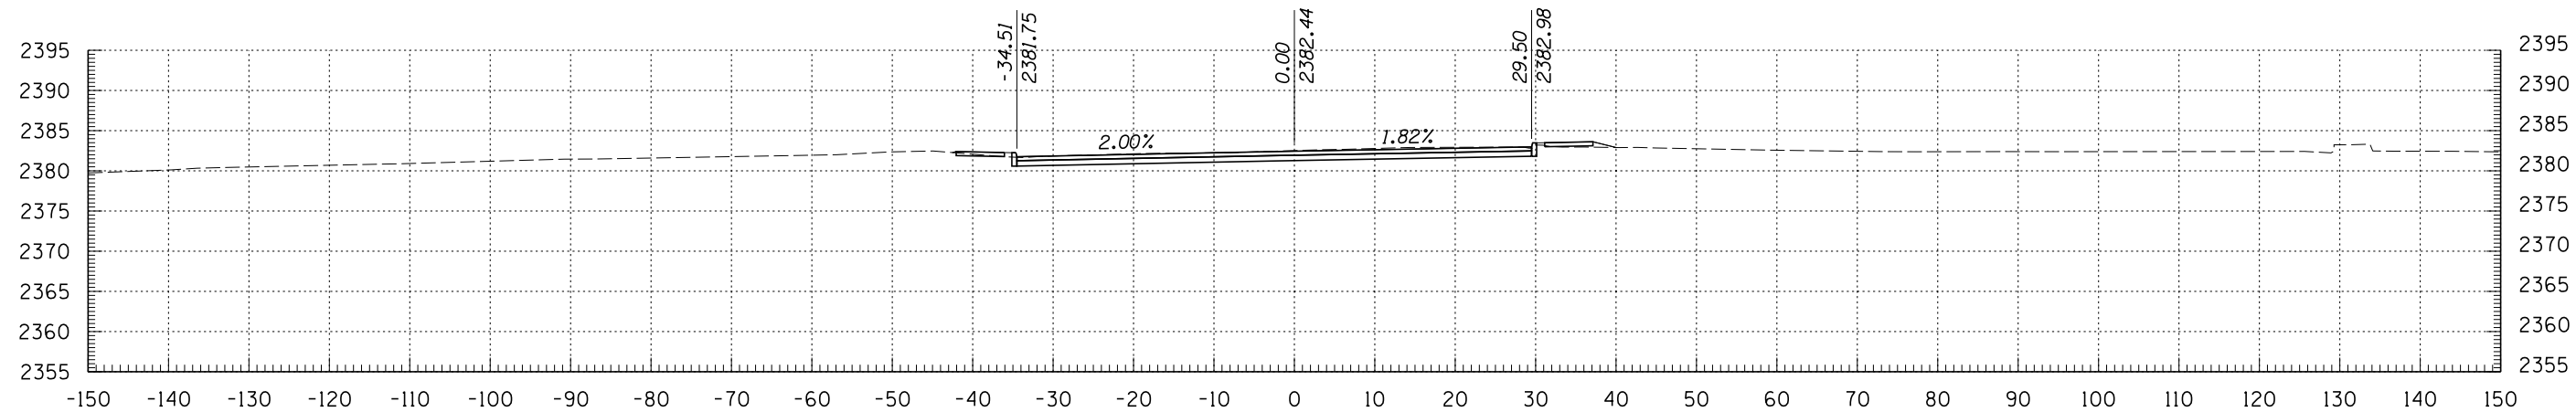

593+50

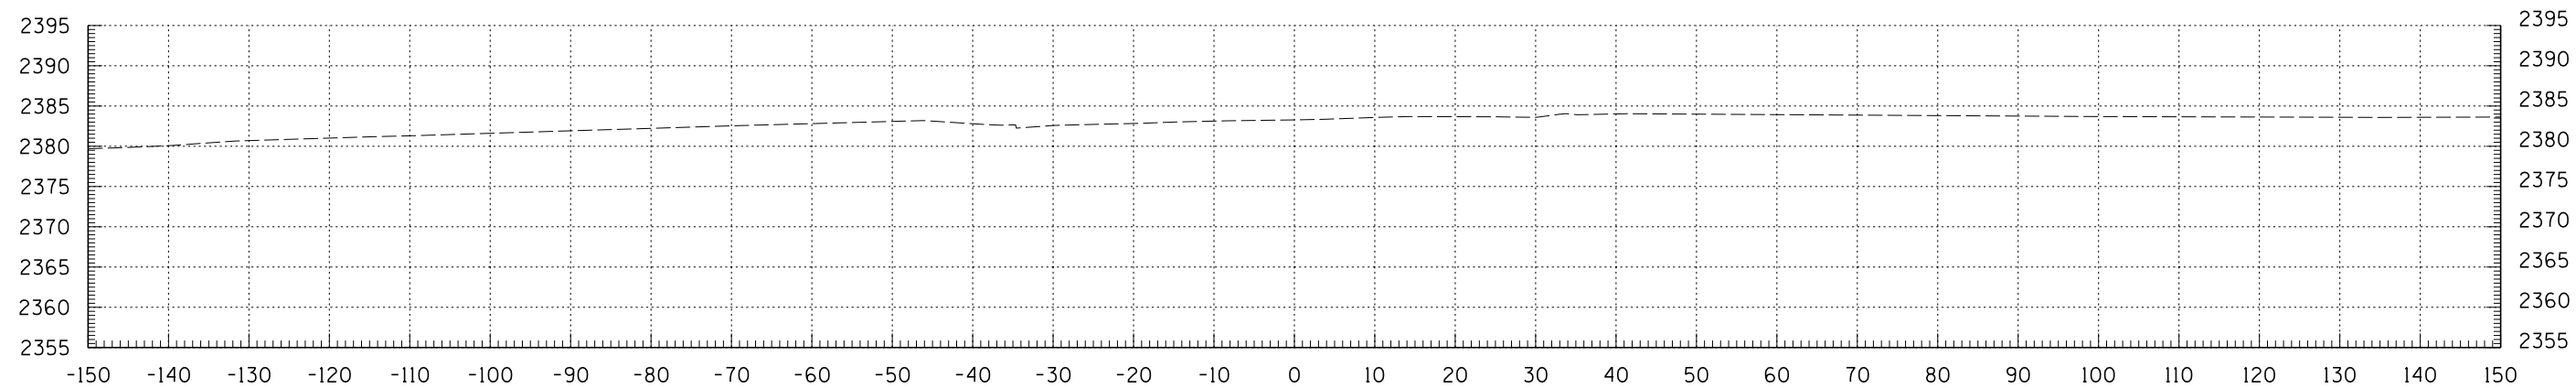


593+00




NO.	DATE	REVISION	BY	CHKD.	APPR.

		DEPARTMENT OF TRANSPORTATION/ENGINEERING DIVISION <b>STONE AVENUE CROSS SECTIONS</b>		OF 210 OF 299
		DSGN. BY <b>N. QUICKSALL</b> 11/09 DRWN. BY <b>N. QUICKSALL</b> 11/09 CHD. BY <b>B. BEENKEN</b> 11/09	REF. _____ SCALE: 1"=1' H 1"=1' V PLAN NO. _____	


PLANS ARE NOT FOR CONSTRUCTION

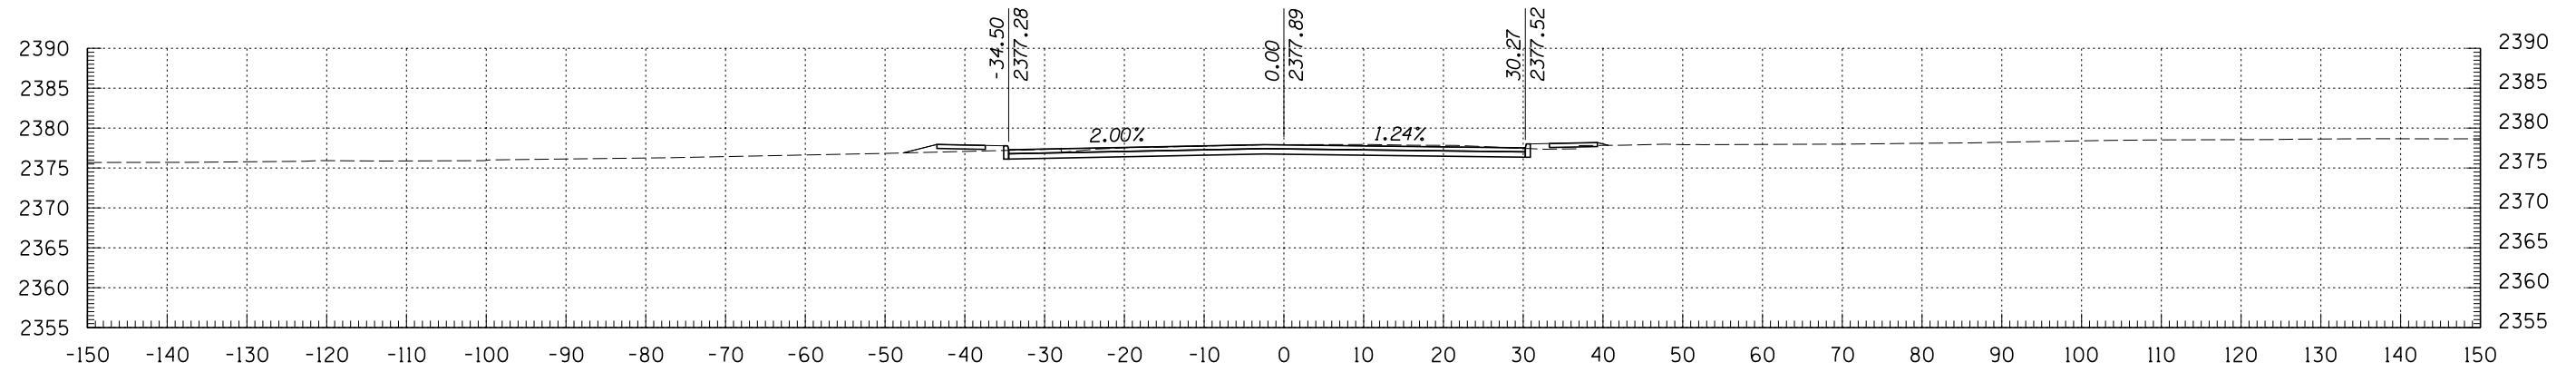

595+50

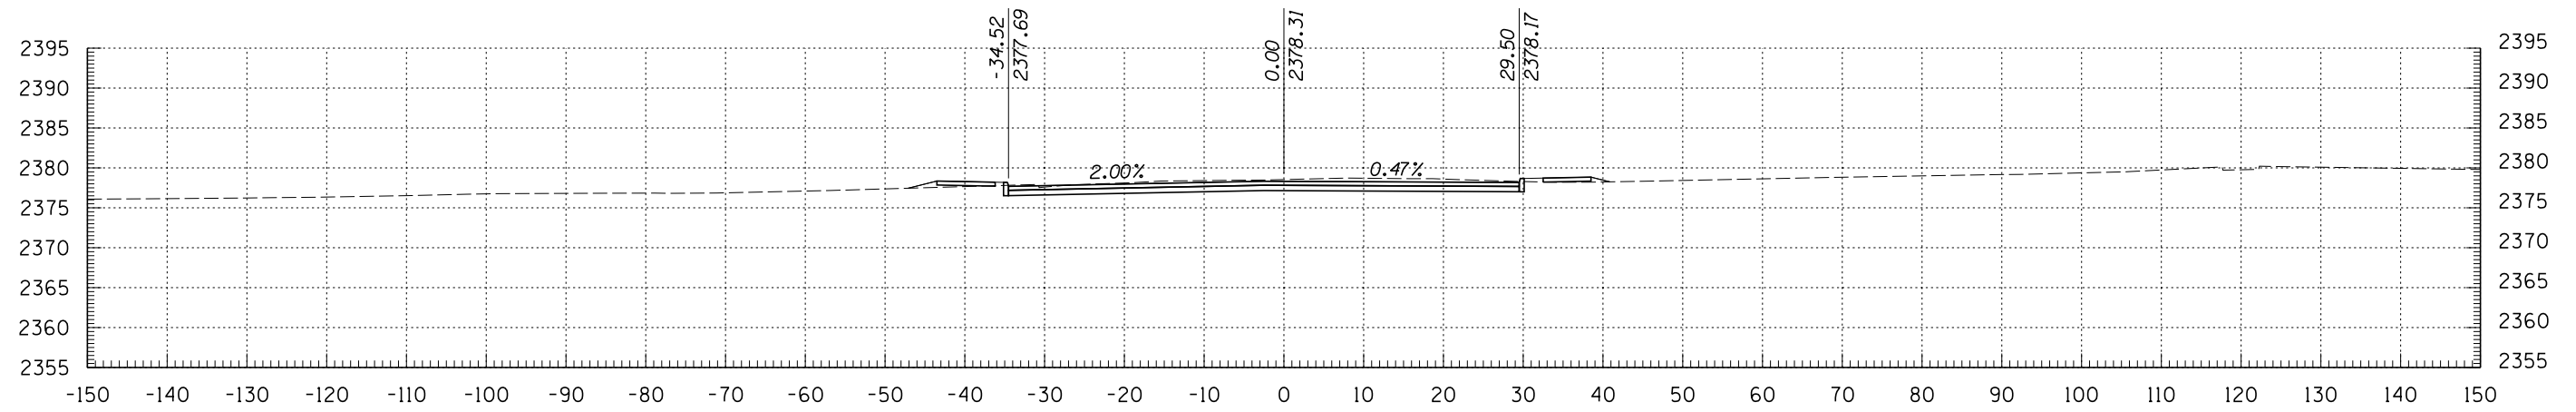

595+00

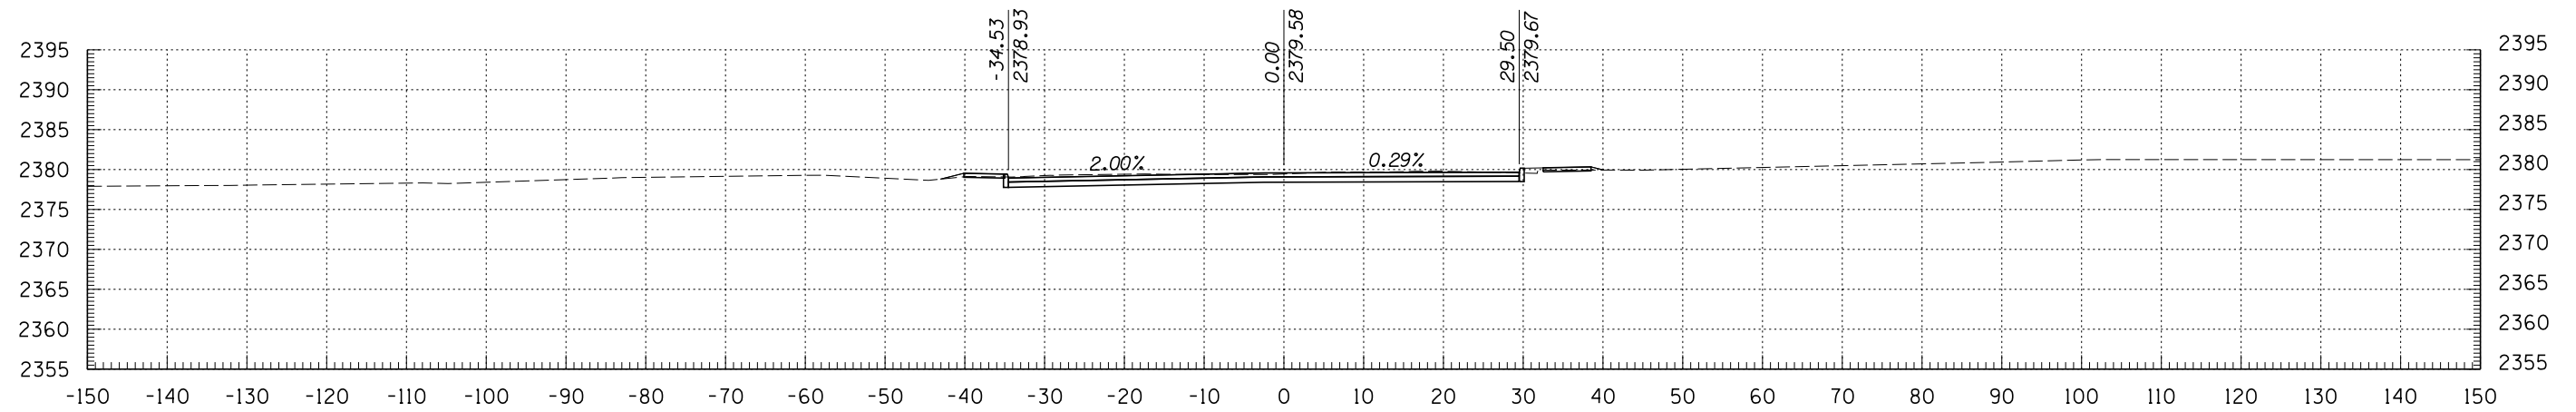


594+50

**Kimley-Horn and Associates, Inc.**  
 © 2009 KIMLEY-HORN AND ASSOCIATES, INC.  
 2210 East Fort Lowell Road, Suite 200  
 Tucson, Arizona 85719 (520) 615-9191


NO.	DATE	REVISION	BY	CHKD.	APPR.

PLANS ARE NOT FOR CONSTRUCTION


DEPARTMENT OF TRANSPORTATION/ENGINEERING DIVISION		OF
STONE AVENUE CROSS SECTIONS		
	DSGN. BY <b>N. QUICKSALL</b> 11/09 DRWN. BY <b>N. QUICKSALL</b> 11/09 CHKD. BY <b>B. BEENKEN</b> 11/09	REF. _____ SCALE: 1"=1' H 1"=1' V PLAN NO. _____
	211 OF 299	

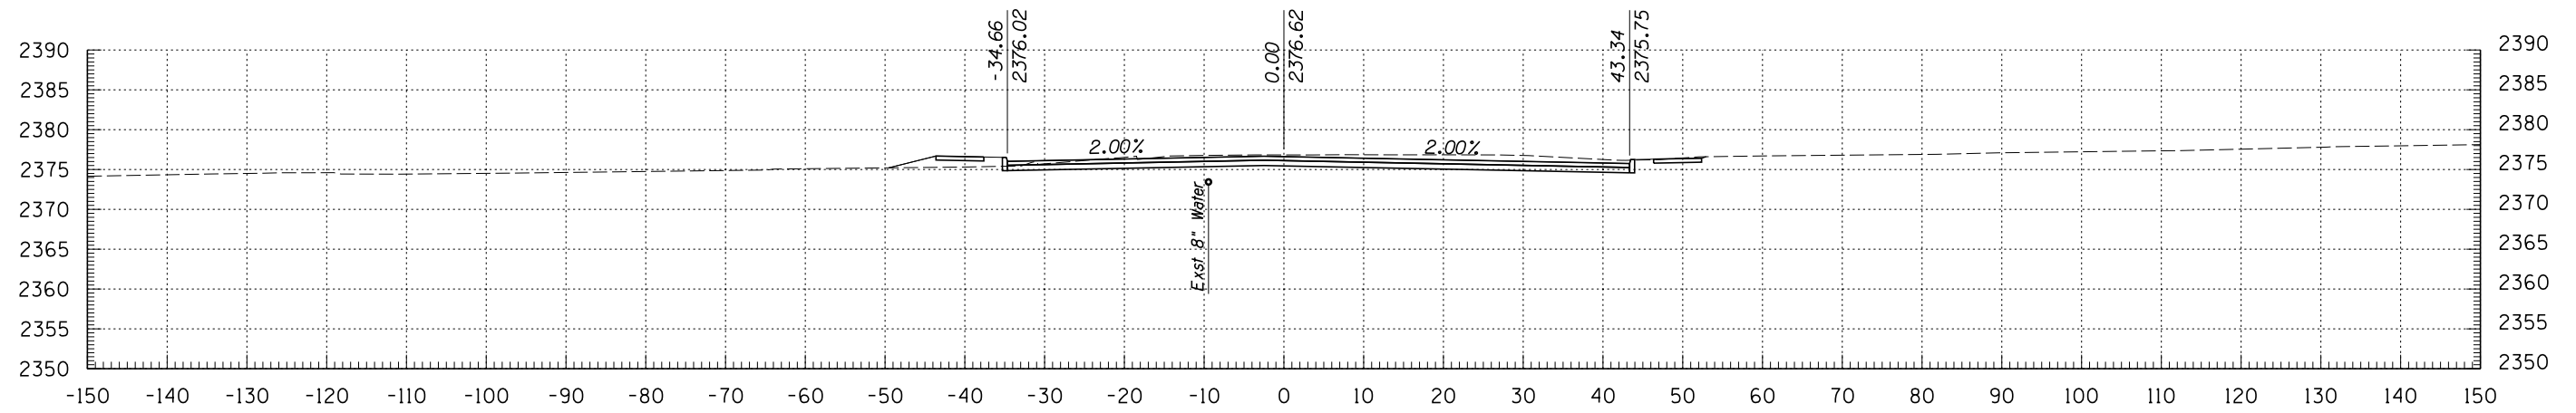

597+00

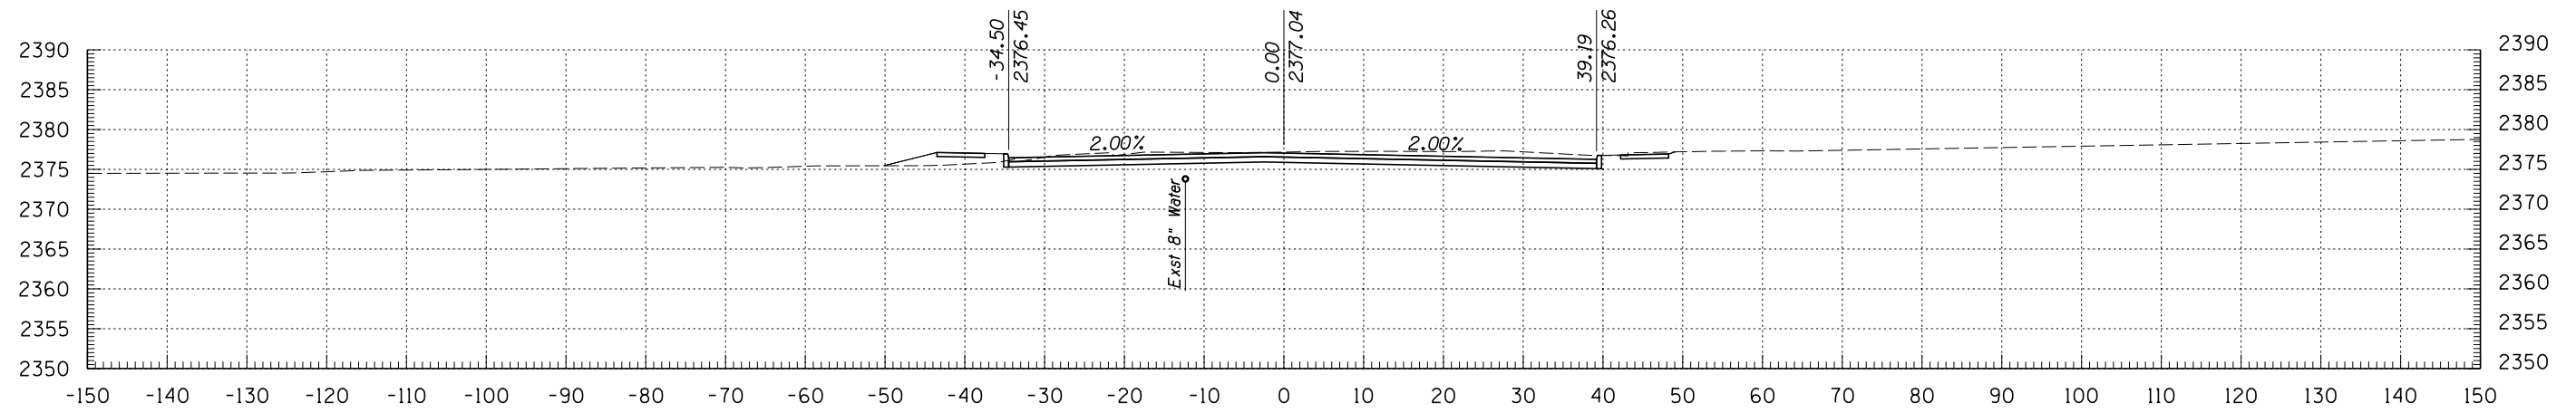

596+50

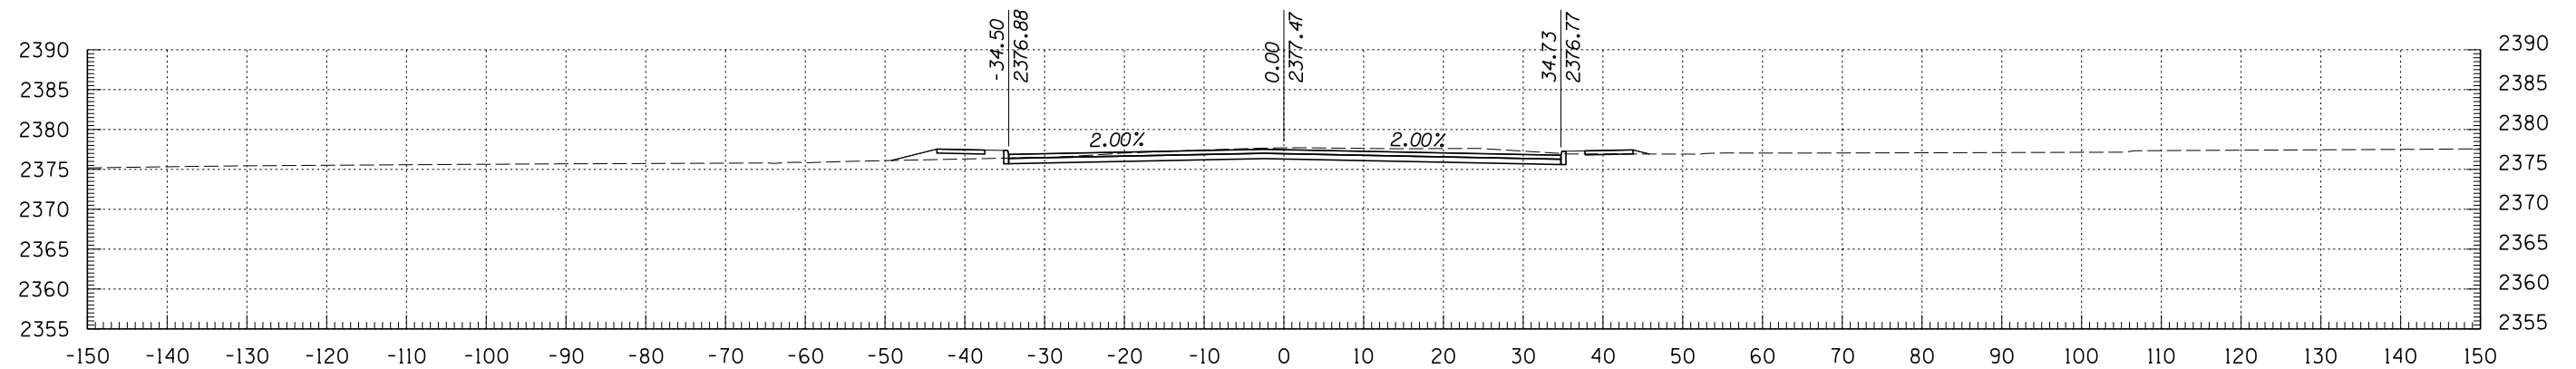


596+00

**Kimley-Horn and Associates, Inc.**  
 © 2009 KIMLEY-HORN AND ASSOCIATES, INC.  
 2210 East Fort Lowell Road, Suite 200  
 Tucson, Arizona 85719 (520) 615-9191


PLANS ARE NOT FOR CONSTRUCTION

NO.	DATE	REVISION	BY	CHKD.	APPR.


DEPARTMENT OF TRANSPORTATION/ENGINEERING DIVISION		OF
STONE AVENUE CROSS SECTIONS		
	DSGN. BY <b>N. QUICKSALL</b> 11/09 REF. _____ SCALE: 1"=1' H 1"=1' V	212 OF 299
	DRWN. BY <b>N. QUICKSALL</b> 11/09 CHD. BY <b>B. BEENKEN</b> 11/09	
	PLAN NO. _____	

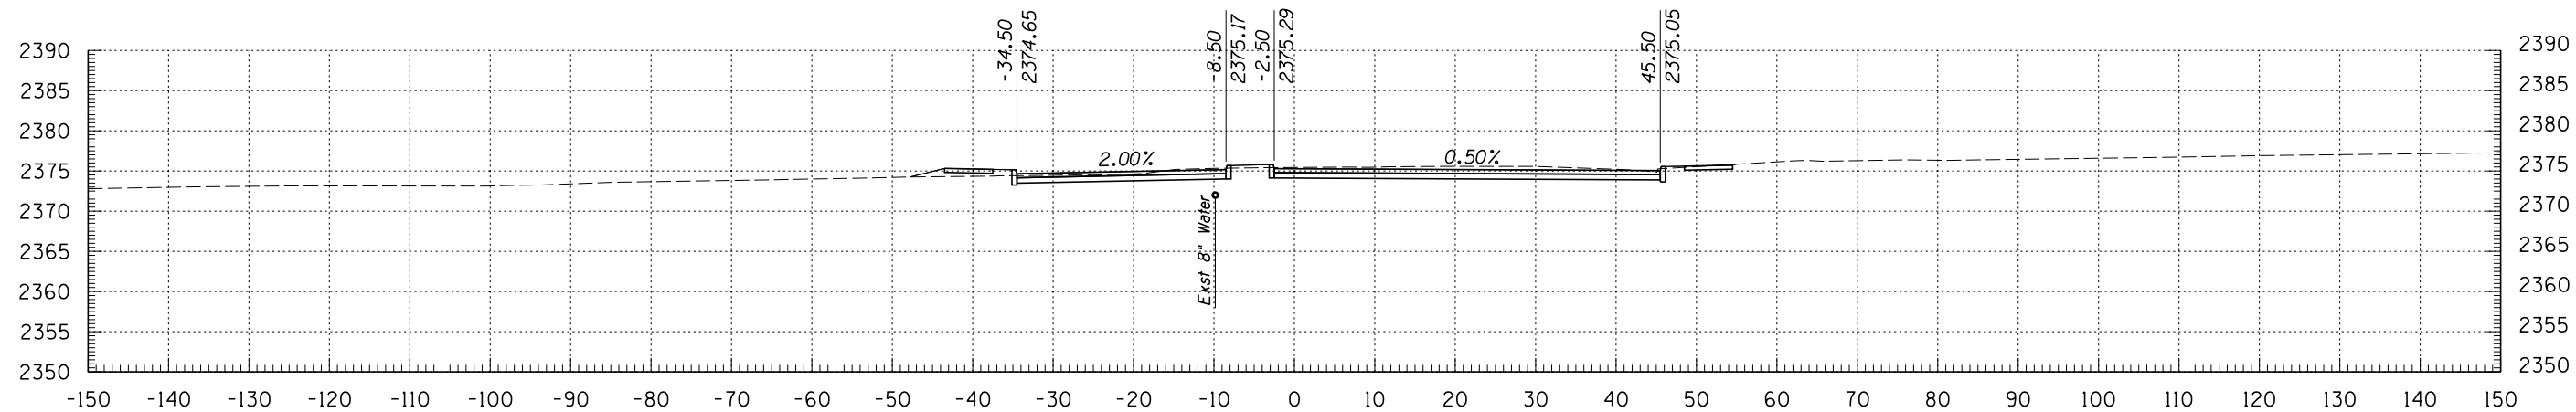

598+50

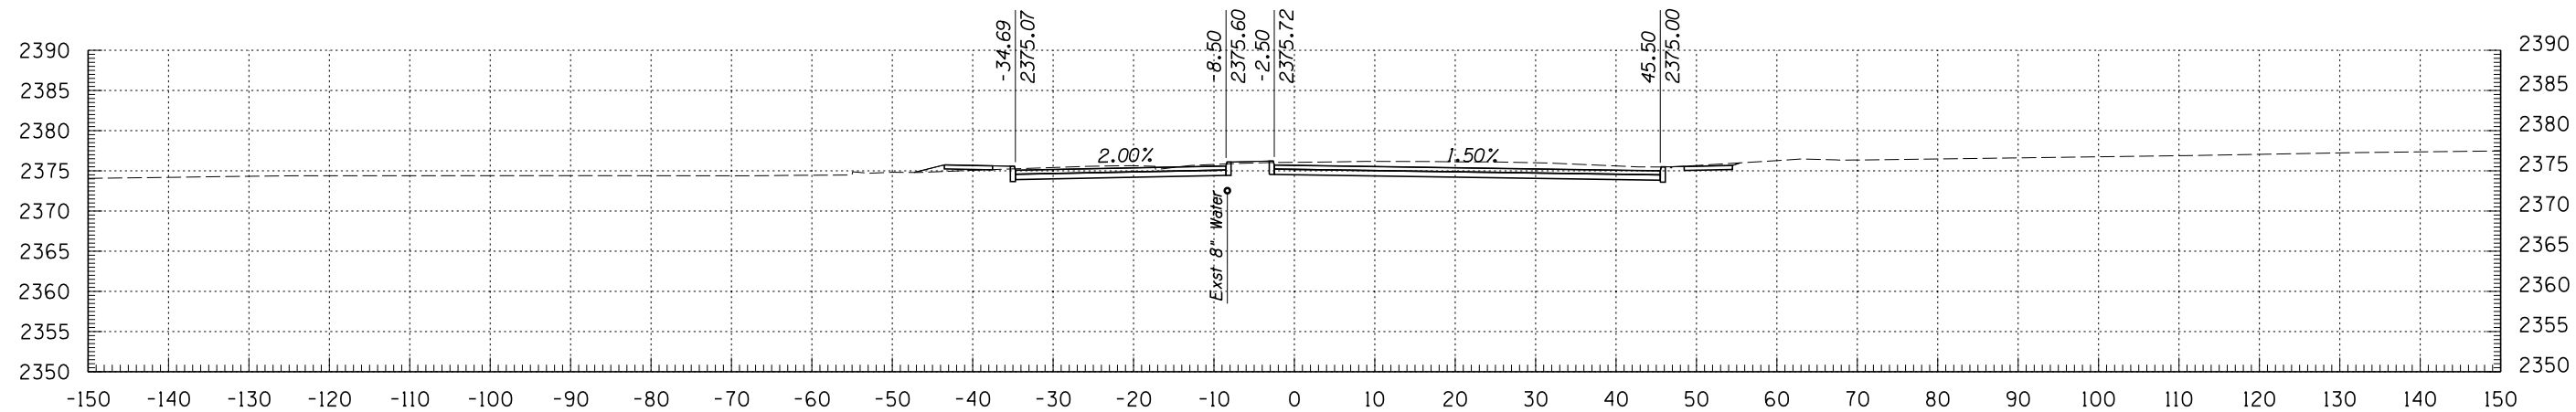

598+00

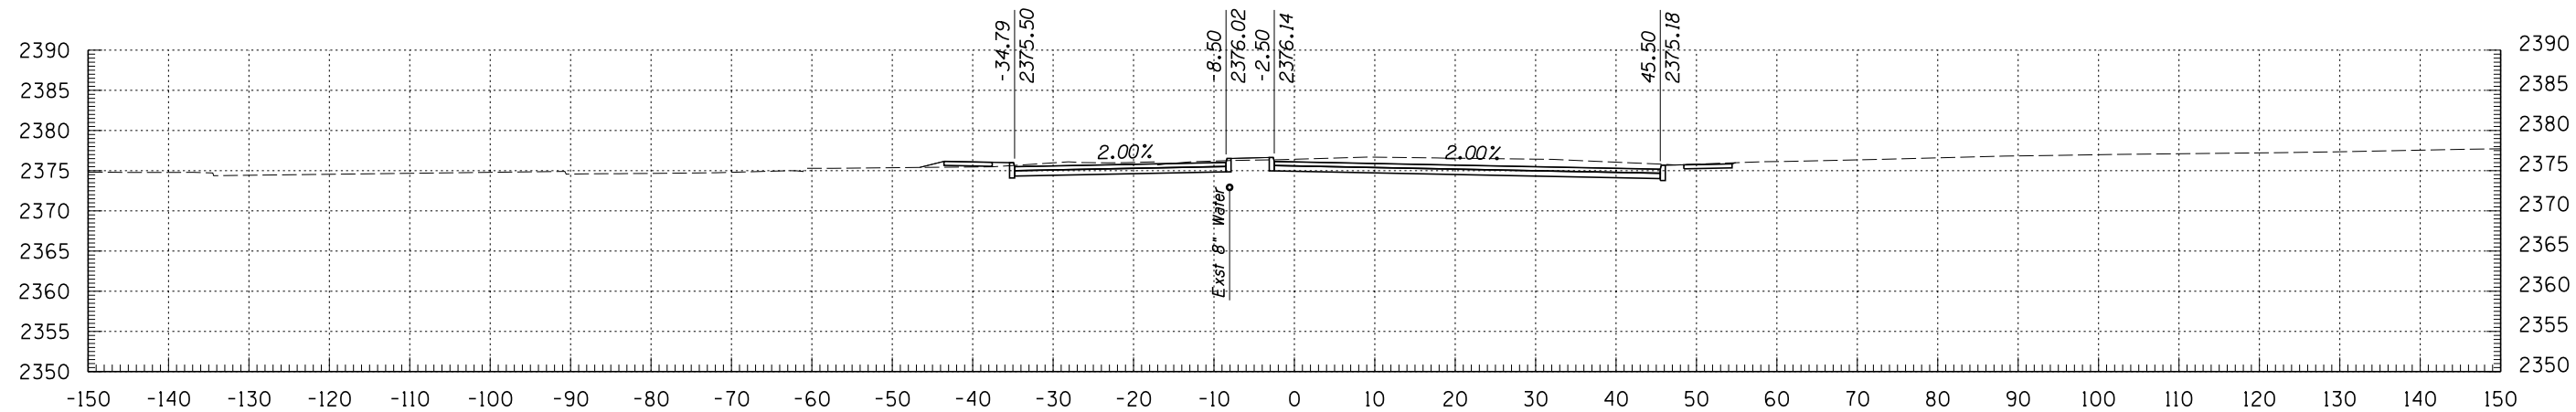


597+50




PLANS ARE NOT FOR CONSTRUCTION

DEPARTMENT OF TRANSPORTATION/ENGINEERING DIVISION				OF
STONE AVENUE CROSS SECTIONS				
	DSGN. BY <b>N. QUICKSALL</b>	11/09	REF.	SCALE: 1"=1' H 1"=1' V
	DRWN. BY <b>N. QUICKSALL</b>	11/09		
	CHKD. BY <b>B. BEENKEN</b>	11/09	PLAN NO.	


NO.	DATE	REVISION	BY	CHKD.	APPR.

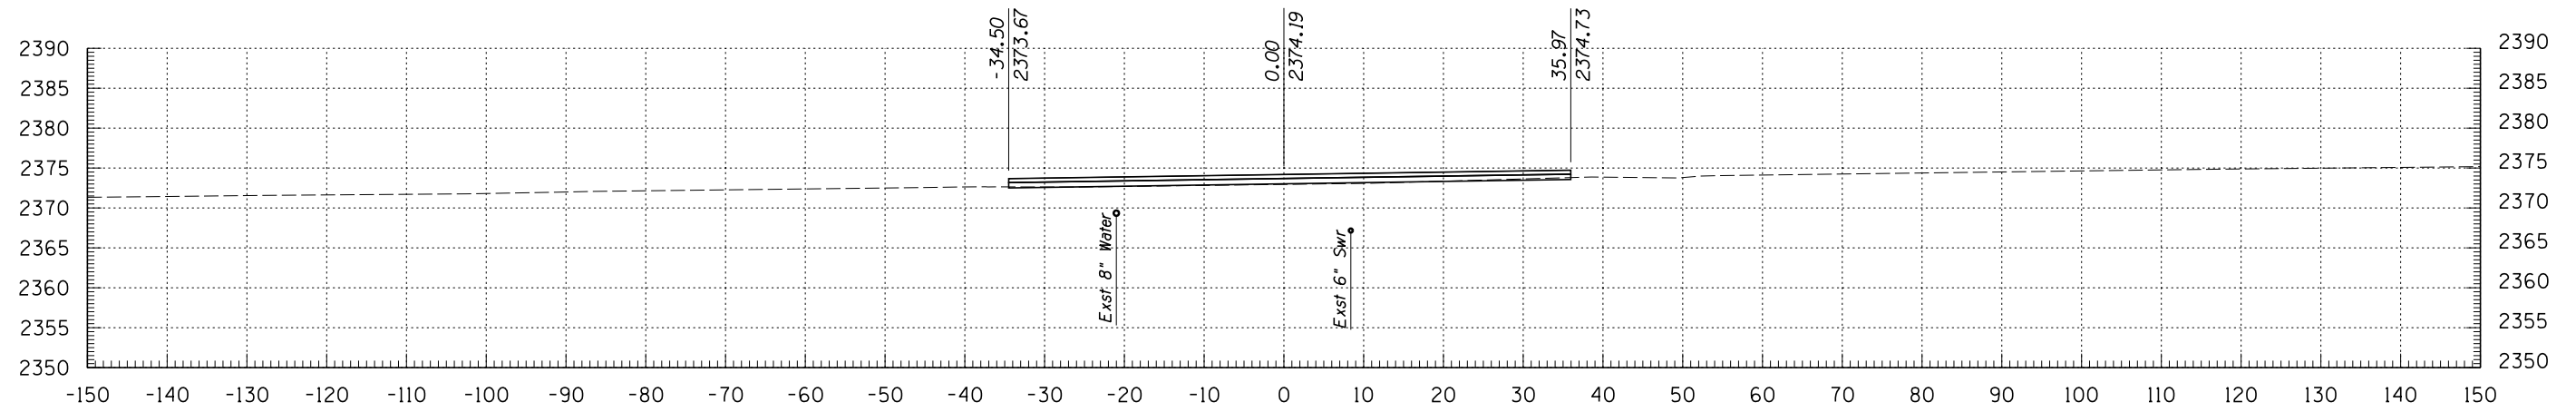

600+00

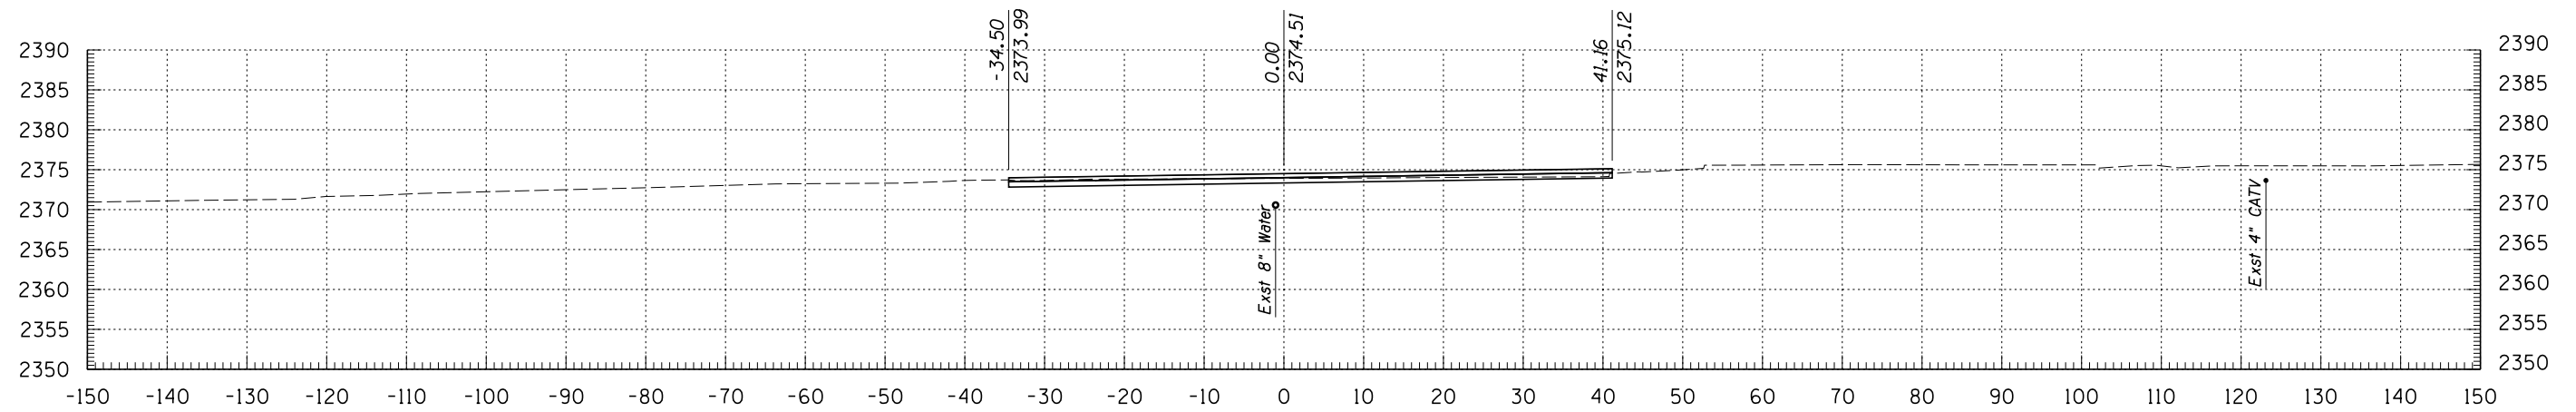

599+50

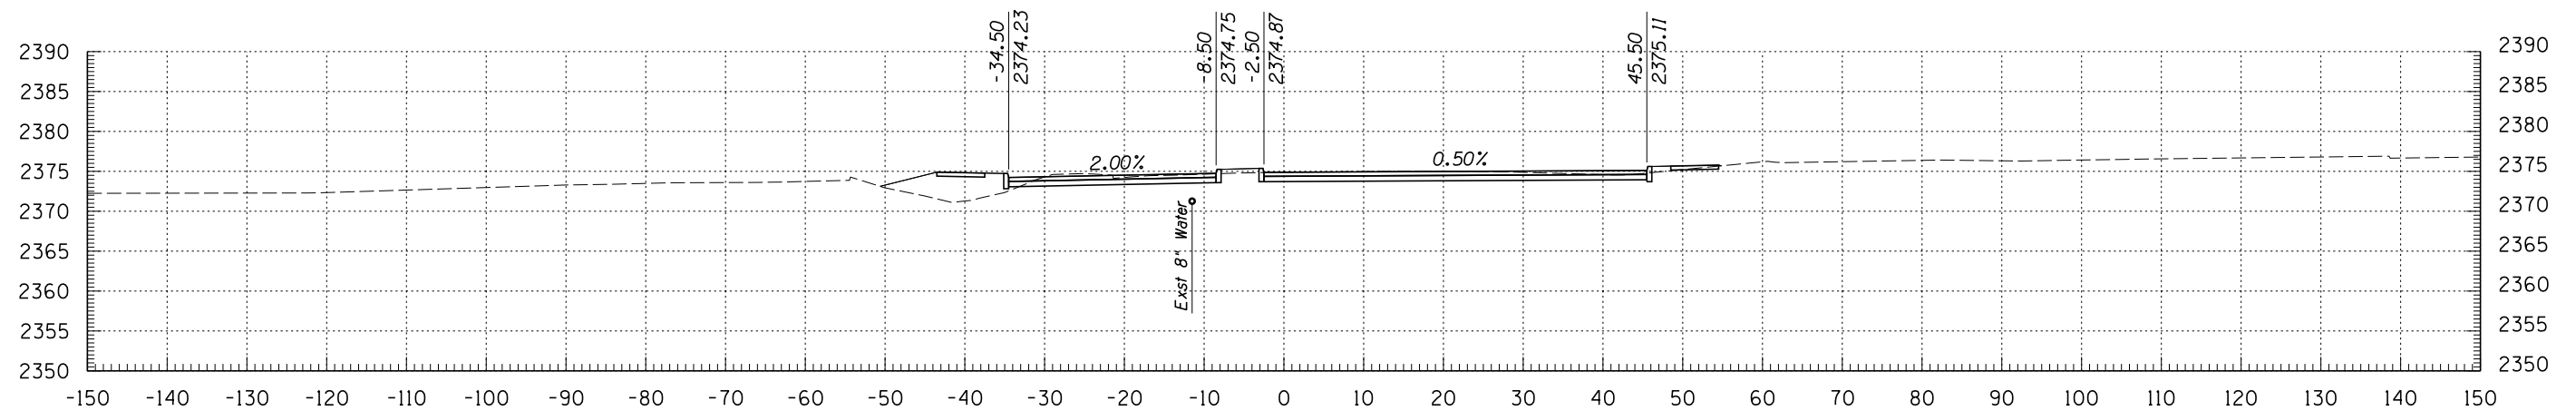


599+00




DEPARTMENT OF TRANSPORTATION/ENGINEERING DIVISION		STONE AVENUE CROSS SECTIONS		OF
	DSGN. BY <b>N. QUICKSALL</b>	11/09	REF.	SCALE: 1"=1' H 1"=1' V
	DRWN. BY <b>N. QUICKSALL</b>	11/09		214
	CHKD. BY <b>B. BEENKEN</b>	11/09	PLAN NO.	OF 299

NO.	DATE	REVISION	BY	CHKD.	APPR.


PLANS ARE NOT FOR CONSTRUCTION

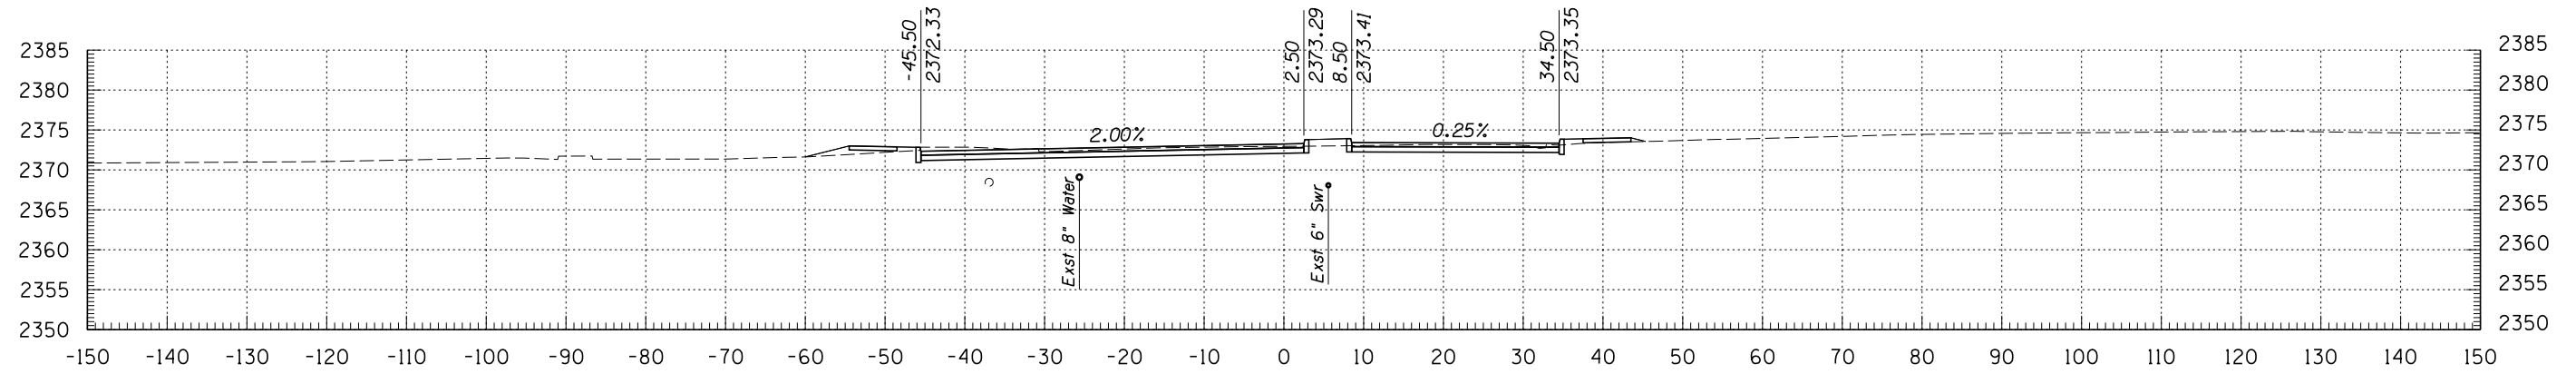

601+50

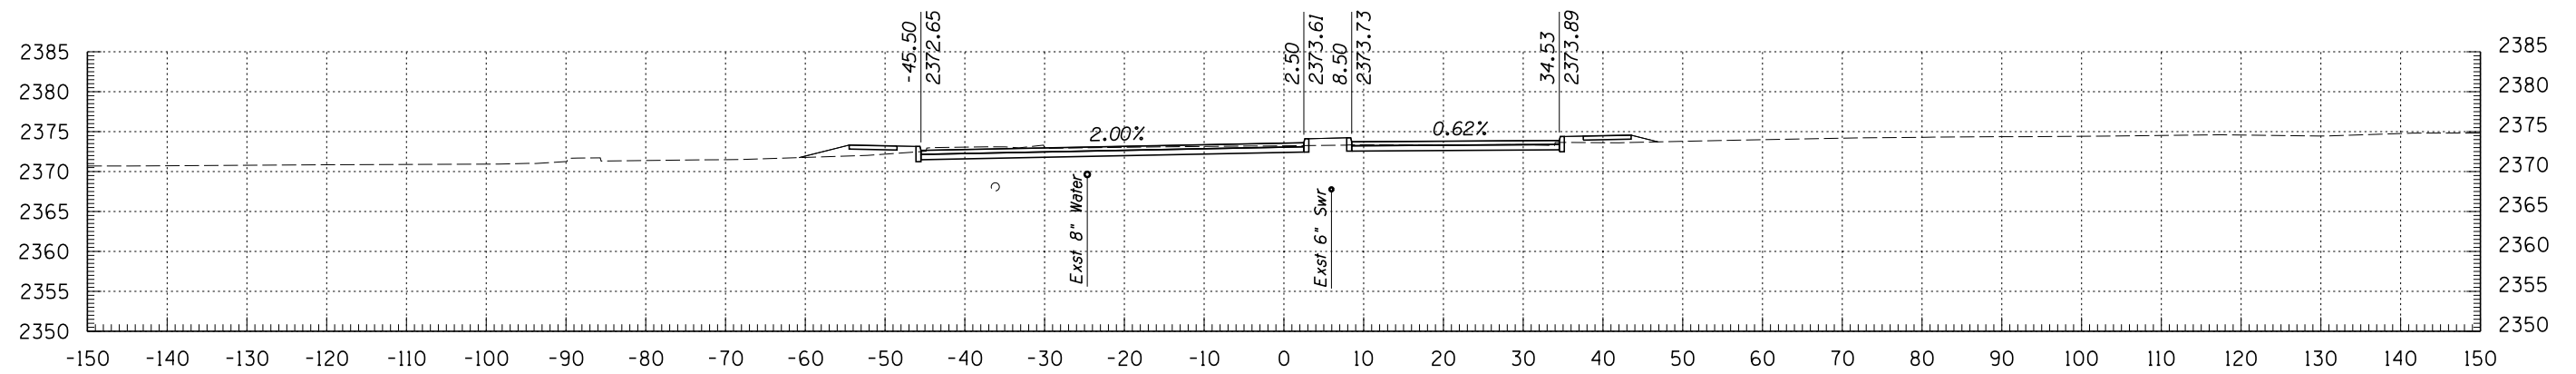

601+00

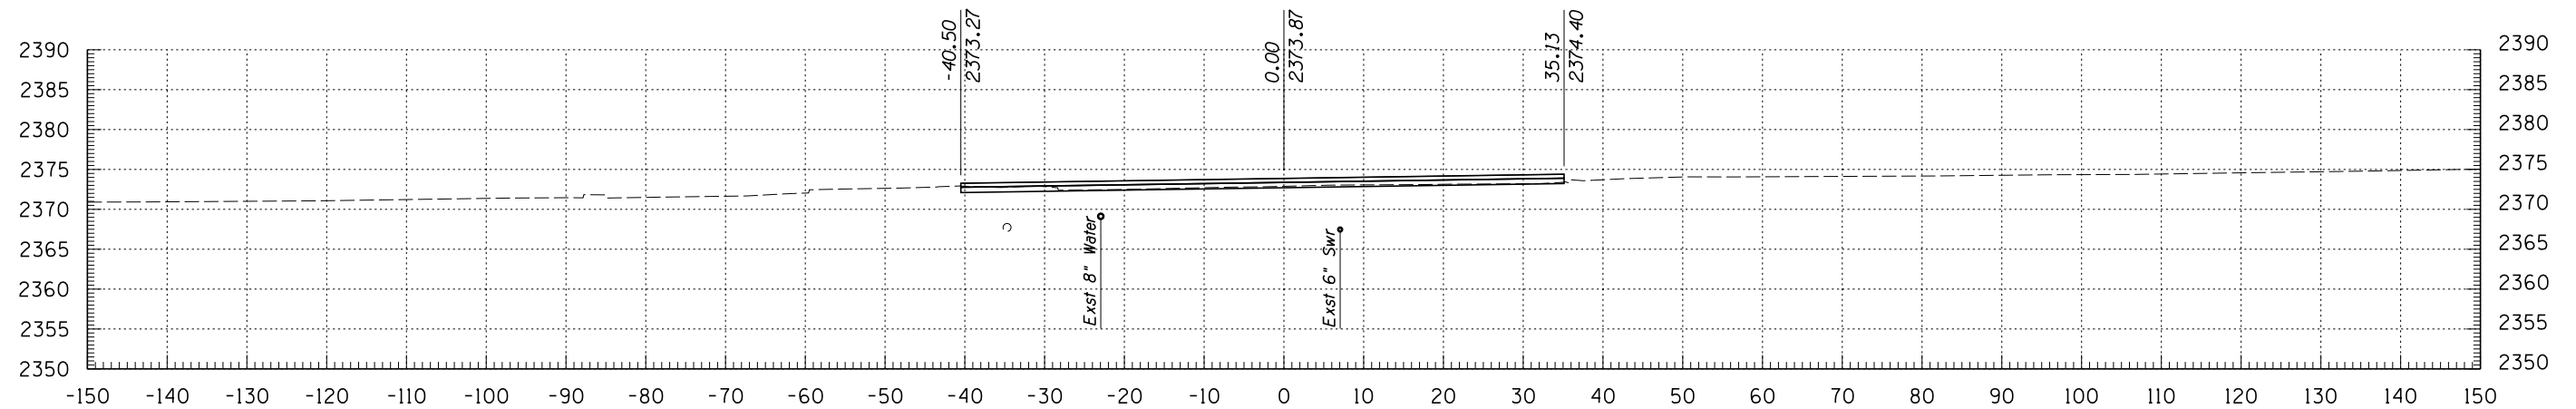


600+50

**Kimley-Horn and Associates, Inc.**  
 © 2009 KIMLEY-HORN AND ASSOCIATES, INC.  
 2210 East Fort Lowell Road, Suite 200  
 Tucson, Arizona 85719 (520) 615-9191


PLANS ARE NOT FOR CONSTRUCTION

DEPARTMENT OF TRANSPORTATION/ENGINEERING DIVISION		OF
STONE AVENUE CROSS SECTIONS		
	DSON. BY <b>N. QUICKSALL</b> 11/09 REF. _____ SCALE: 1"=1' H 1"=1' V	215
	DRWN. BY <b>N. QUICKSALL</b> 11/09	OF
	CHD. BY <b>B. BEENKEN</b> 11/09 PLAN NO. _____	299


NO.	DATE	REVISION	BY	CHKD.	APPR.

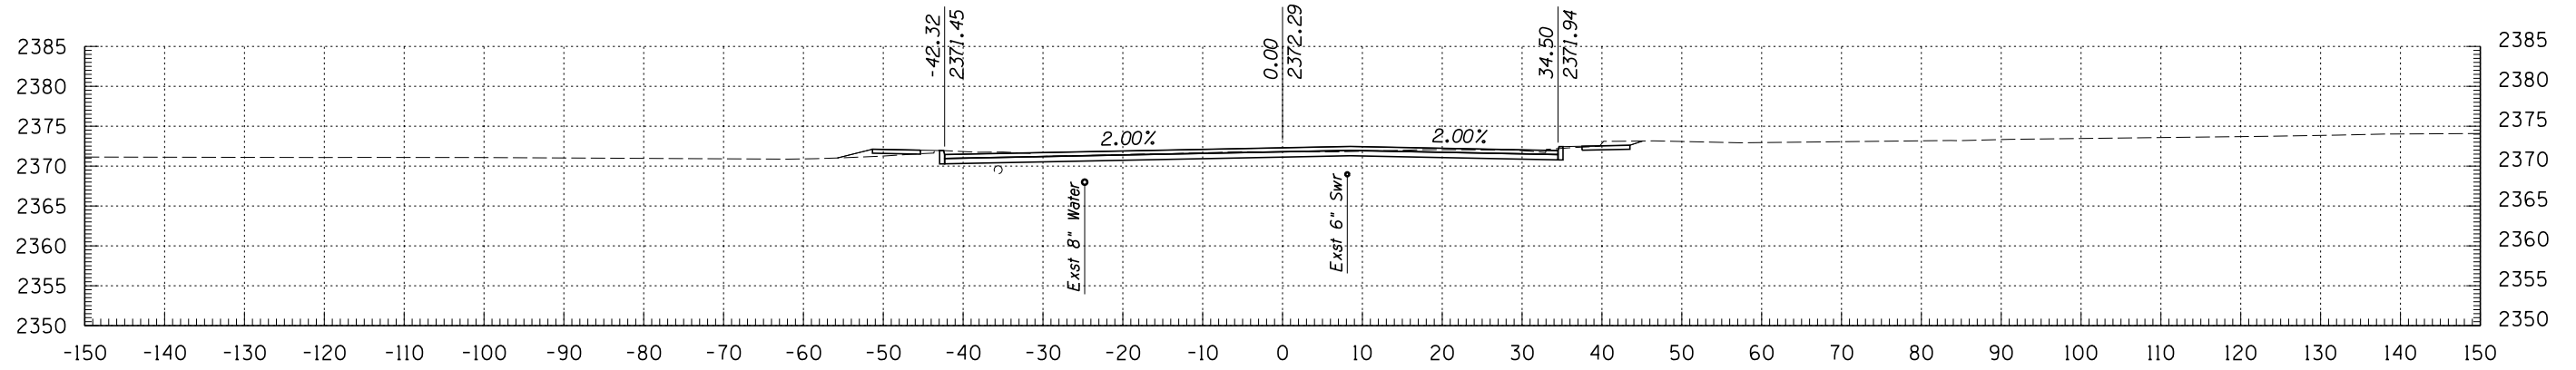

603+00

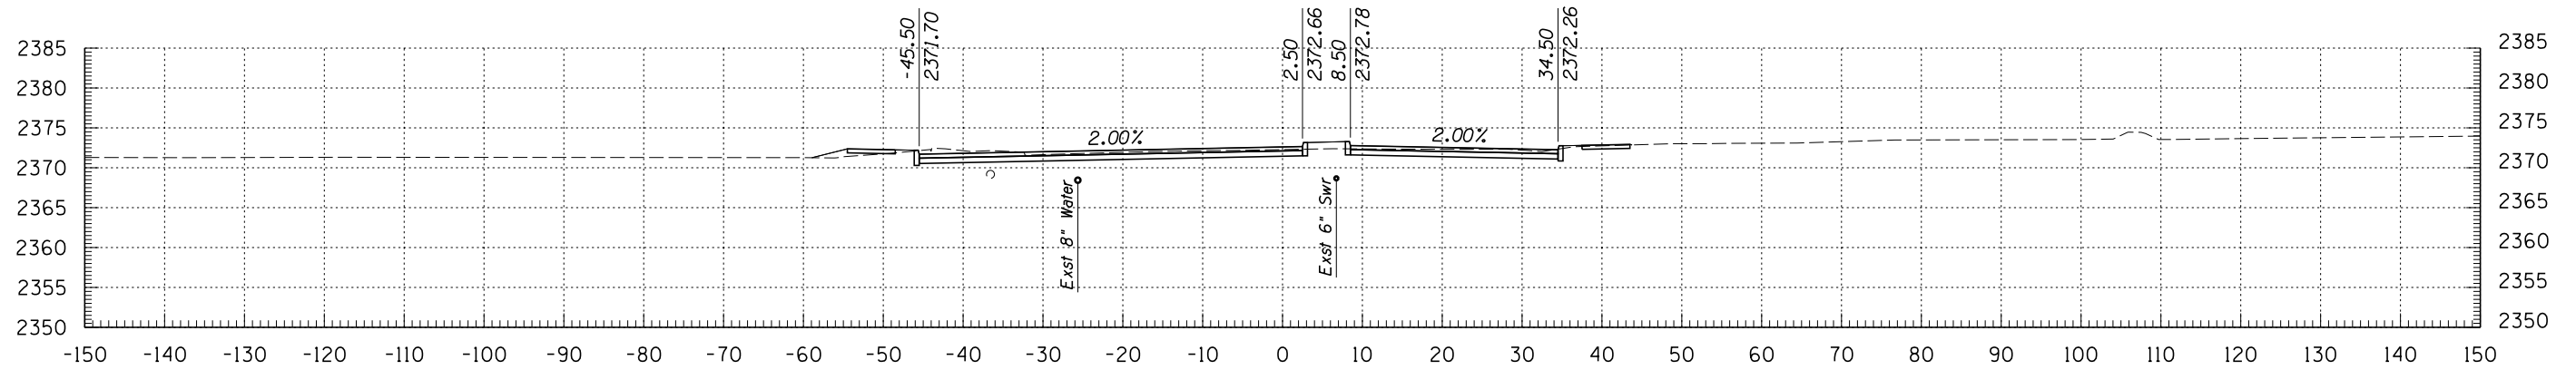

602+50

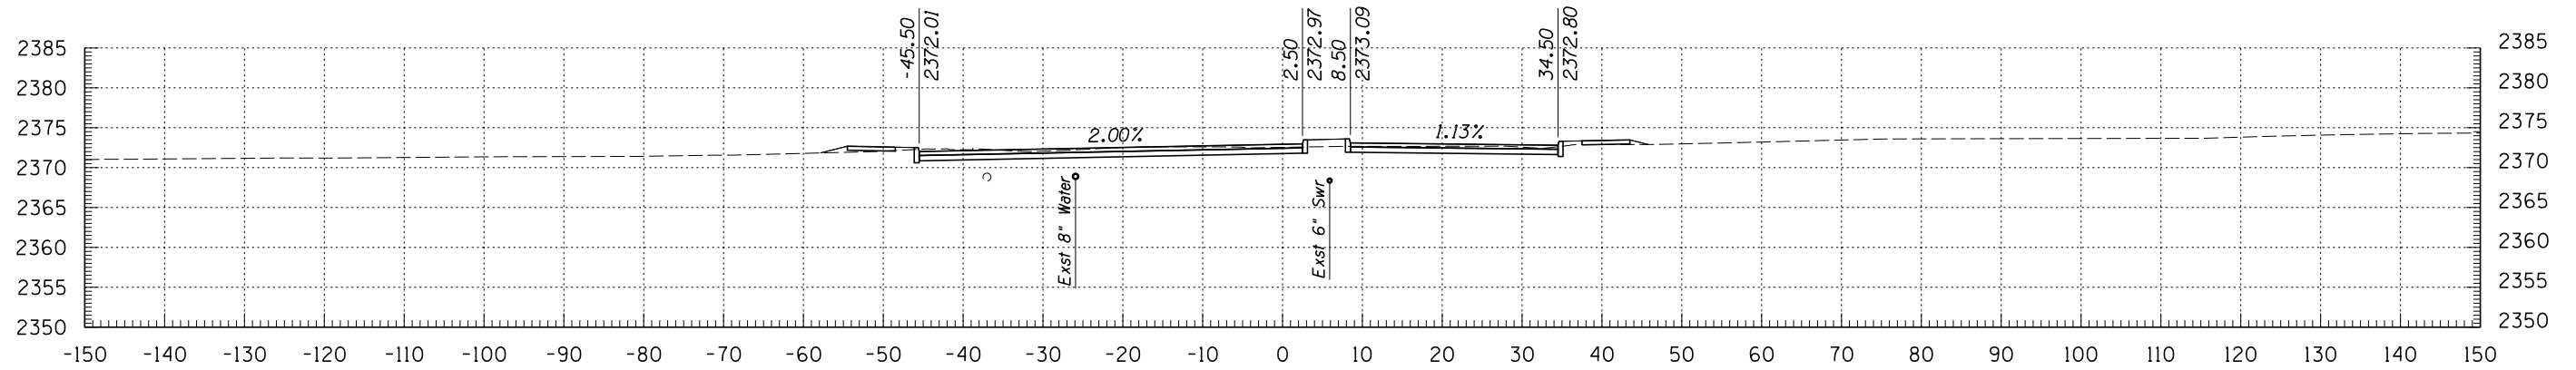


602+00

**Kimley-Horn and Associates, Inc.**  
 © 2009 KIMLEY-HORN AND ASSOCIATES, INC.  
 2210 East Fort Lowell Road, Suite 200  
 Tucson, Arizona 85719 (520) 615-9191


PLANS ARE NOT FOR CONSTRUCTION

DEPARTMENT OF TRANSPORTATION/ENGINEERING DIVISION			
STONE AVENUE CROSS SECTIONS			
OF			
CITY OF TUCSON	DSGN. BY N. QUICKSALL	11/09	REF. _____
	DRWN. BY N. QUICKSALL	11/09	SCALE: 1"=1' H 1"=1' V
	CHKD. BY B. BEENKEN	11/09	PLAN NO. _____
216	OF	299	


NO.	DATE	REVISION	BY	CHKD.	APPR.

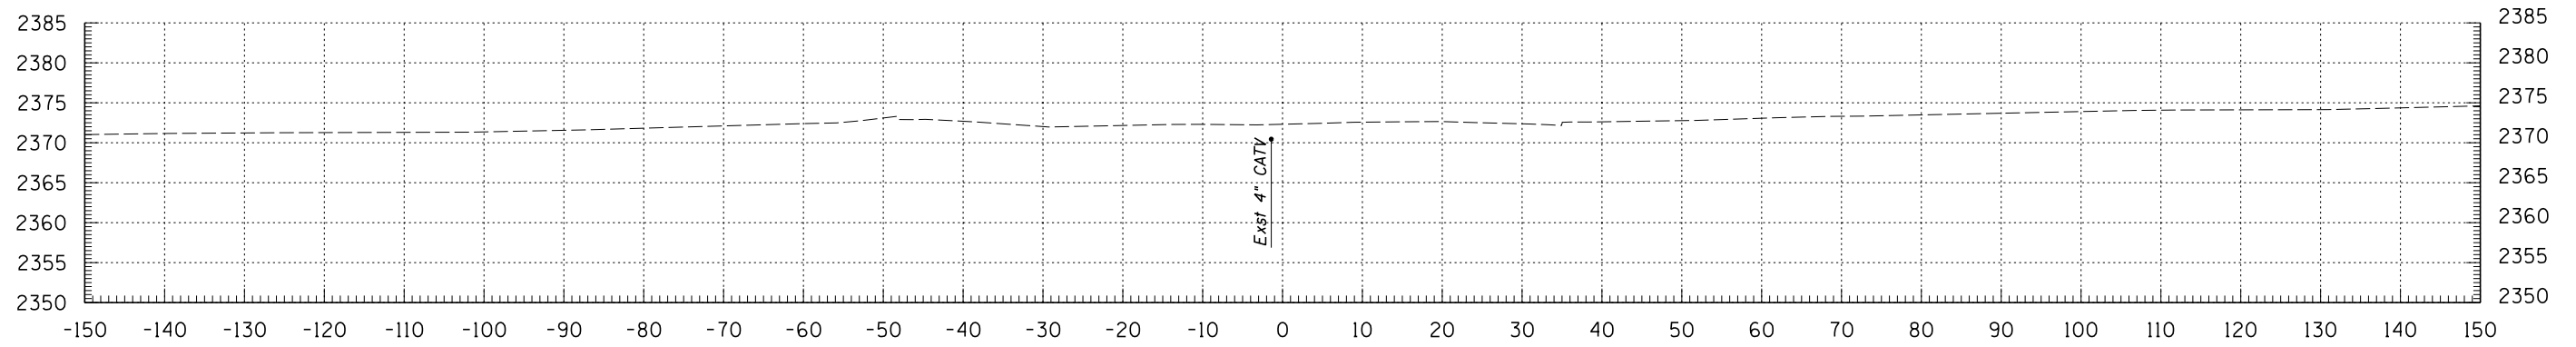

604+50

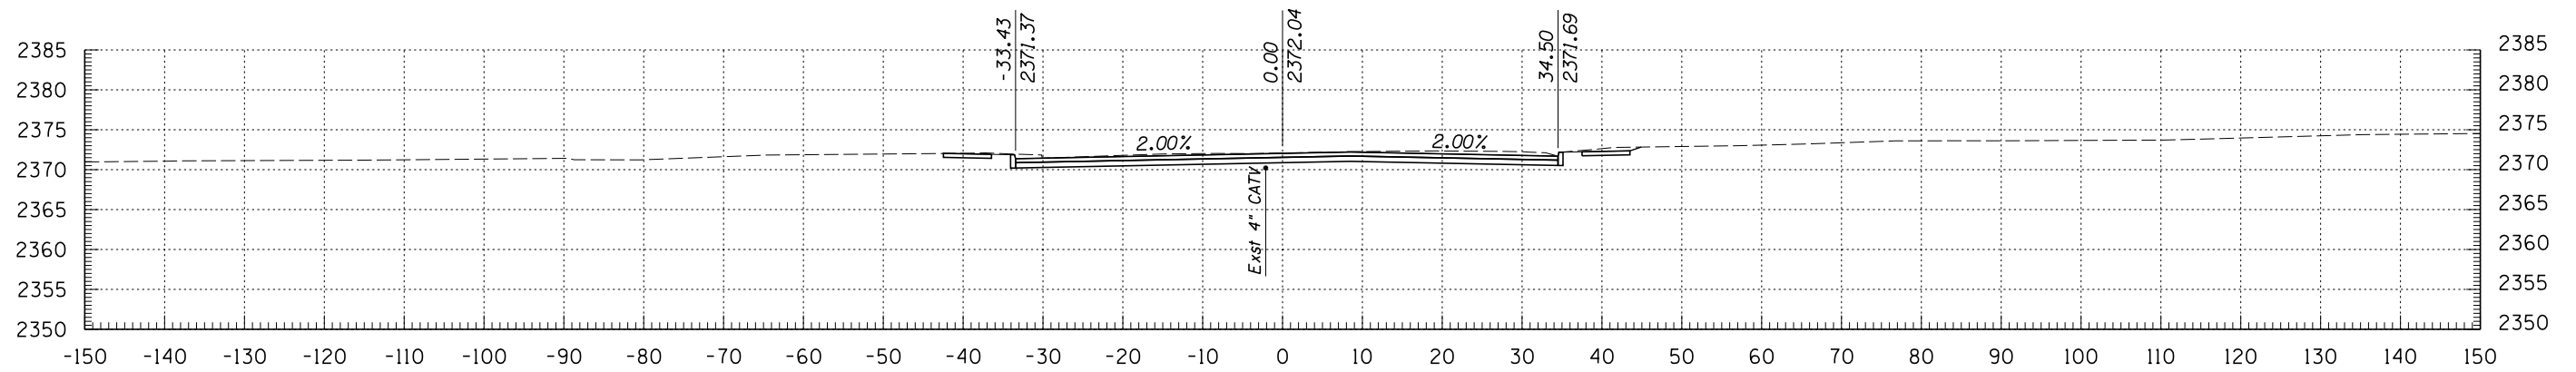

604+00

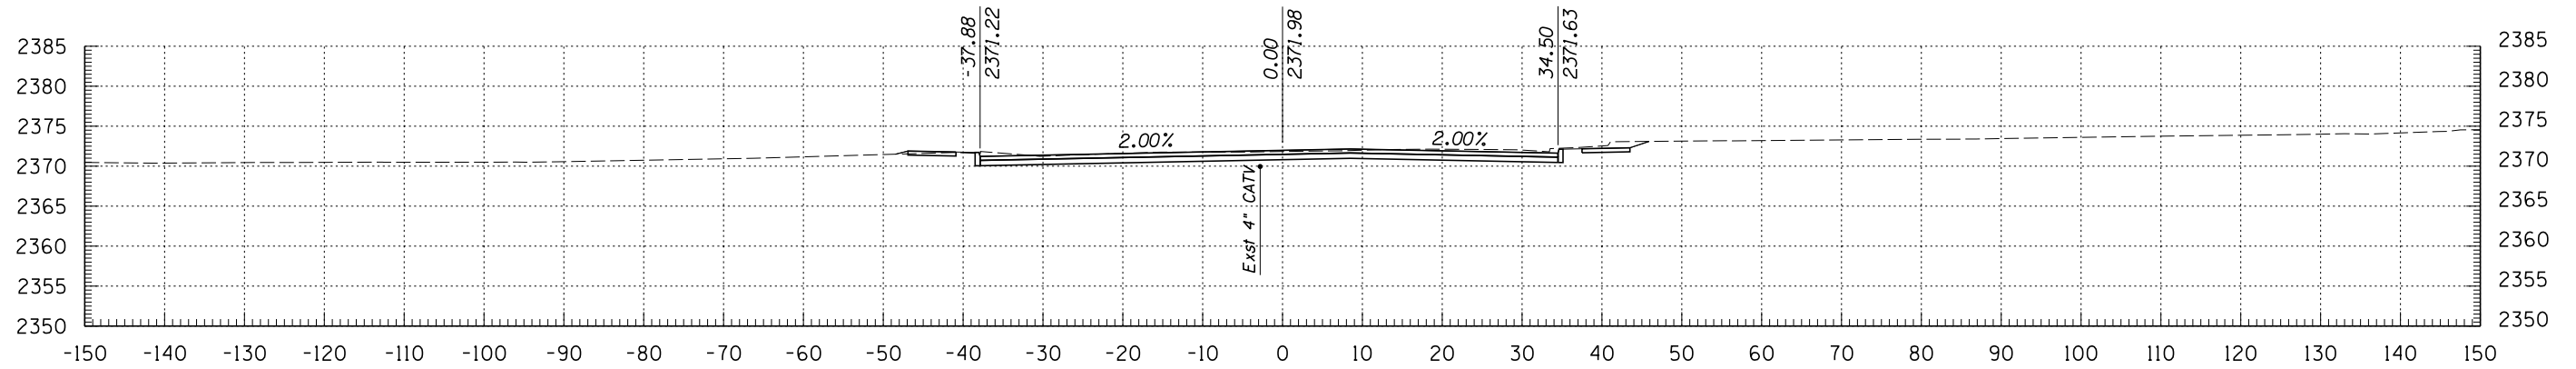


603+50

**Kimley-Horn and Associates, Inc.**  
 © 2009 KIMLEY-HORN AND ASSOCIATES, INC.  
 2210 East Fort Lowell Road, Suite 200  
 Tucson, Arizona 85719 (520) 615-9191


PLANS ARE NOT FOR CONSTRUCTION

DEPARTMENT OF TRANSPORTATION/ENGINEERING DIVISION				OF
STONE AVENUE CROSS SECTIONS				
	DSGN. BY <b>N. QUICKSALL</b>	11/09	REF.	SCALE: 1"=1' H 1"=1' V
	DRWN. BY <b>N. QUICKSALL</b>	11/09		
	CHKD. BY <b>B. BEENKEN</b>	11/09	PLAN NO.	
				217 OF 299


NO.	DATE	REVISION	BY	CHKD.	APPR.

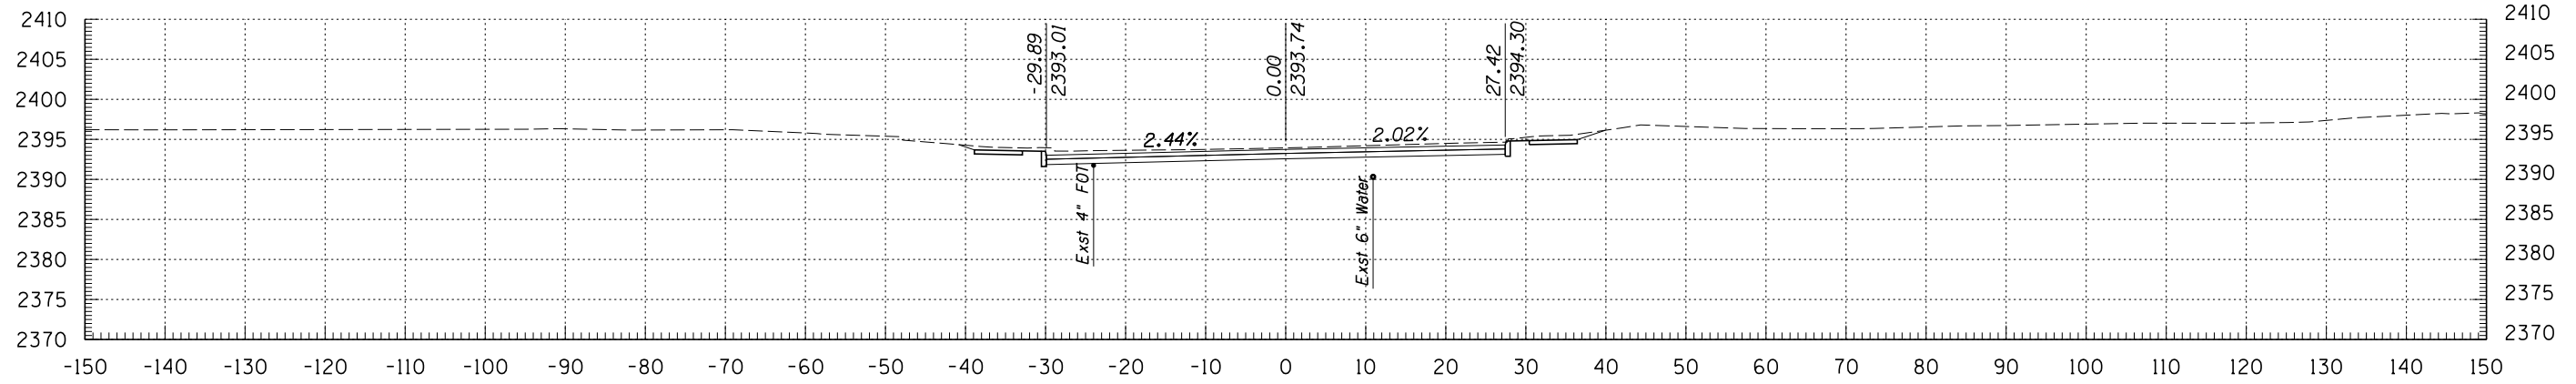

698+50

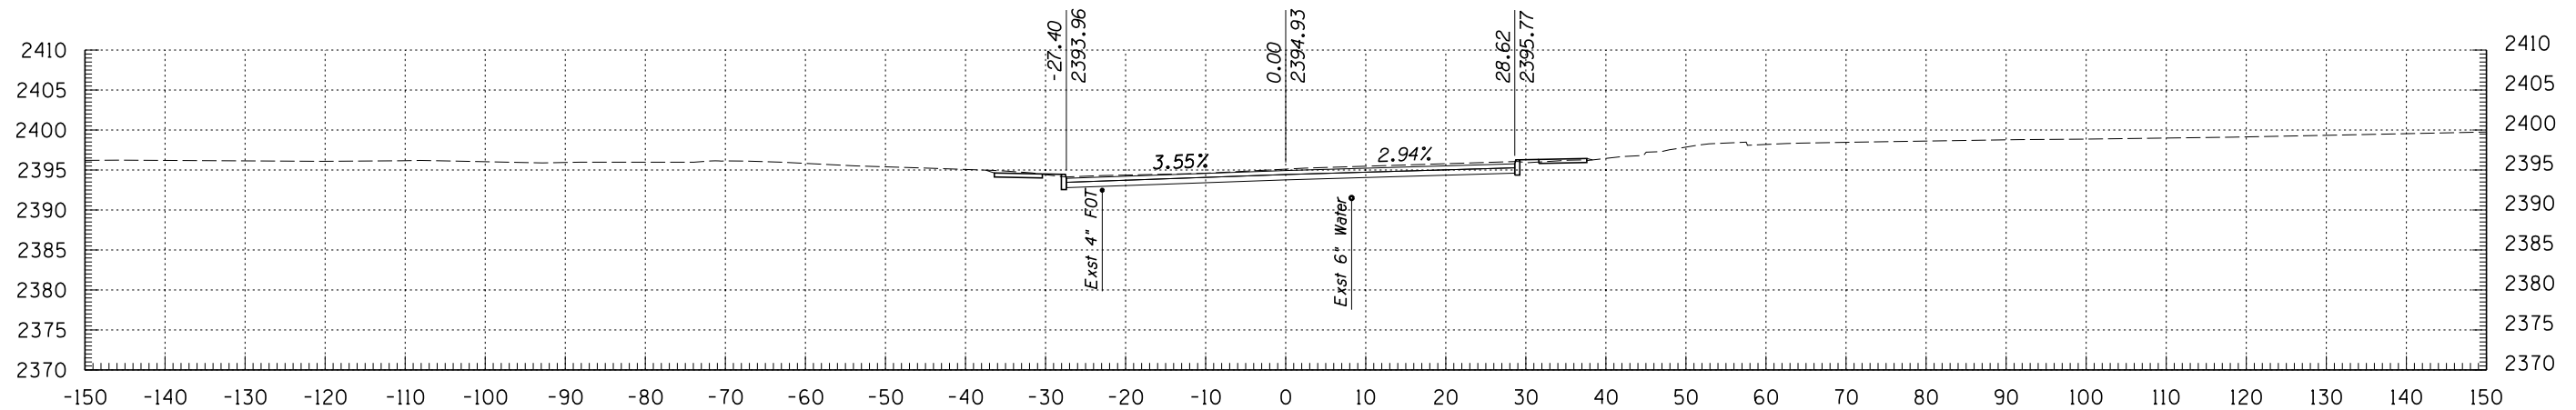

698+00

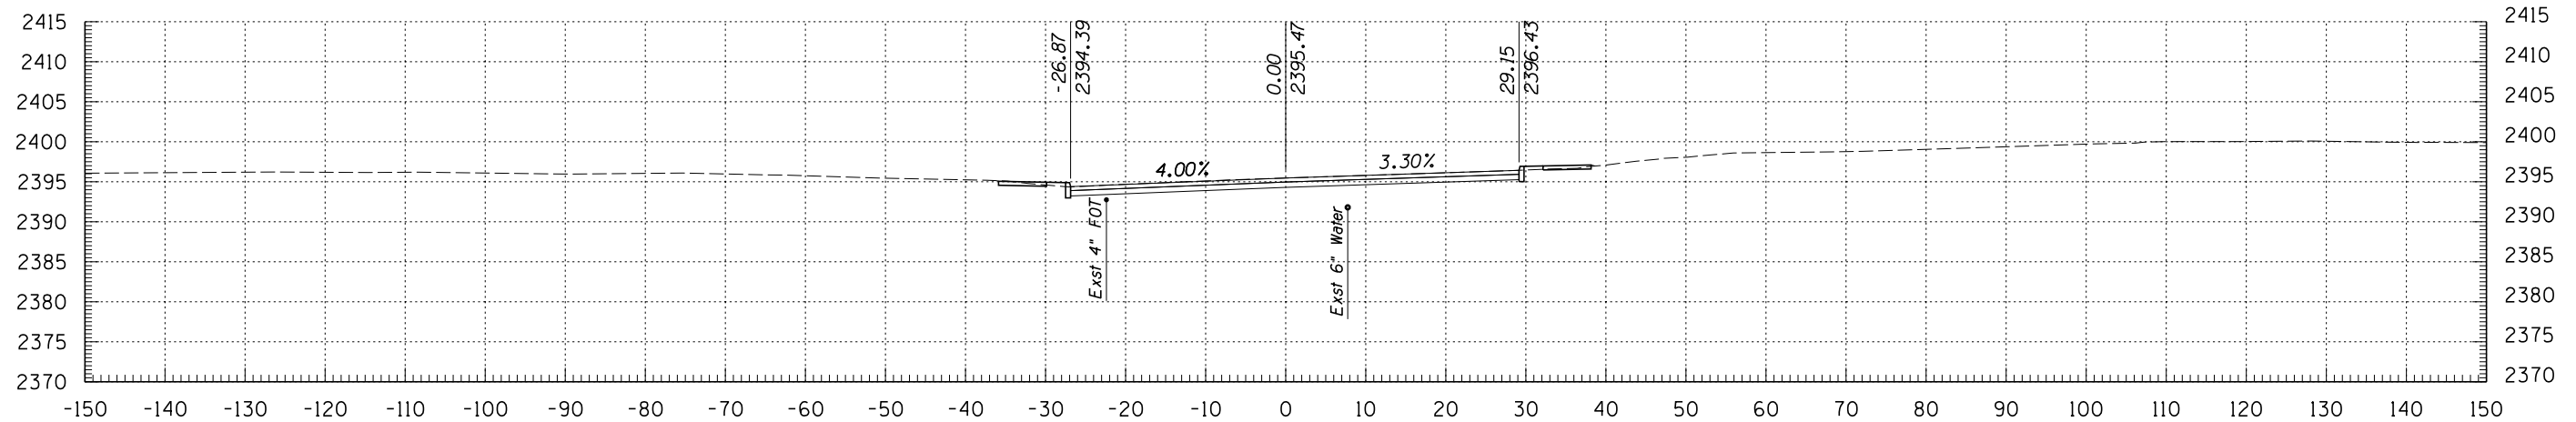

697+80






© 2009 KIMLEY-HORN AND ASSOCIATES, INC.  
 2210 East Fort Lowell Road, Suite 200  
 Tucson, Arizona 85719 (520) 615-9191

PLANS ARE NOT FOR CONSTRUCTION

DEPARTMENT OF TRANSPORTATION/ENGINEERING DIVISION				OF
6TH AVE CROSS SECTIONS				
CITY OF TUCSON	DSGN. BY <b>M. HUGGINS</b>	11/09	REF.	SCALE: 1"=1' H 1"=1' V
	DRWN. BY <b>M. HUGGINS</b>	11/09		
	CHKD. BY <b>B. BEENKEN</b>	11/09	PLAN NO.	

218  
OF  
299

NO.	DATE	REVISION	BY	CHKD.	APPR.

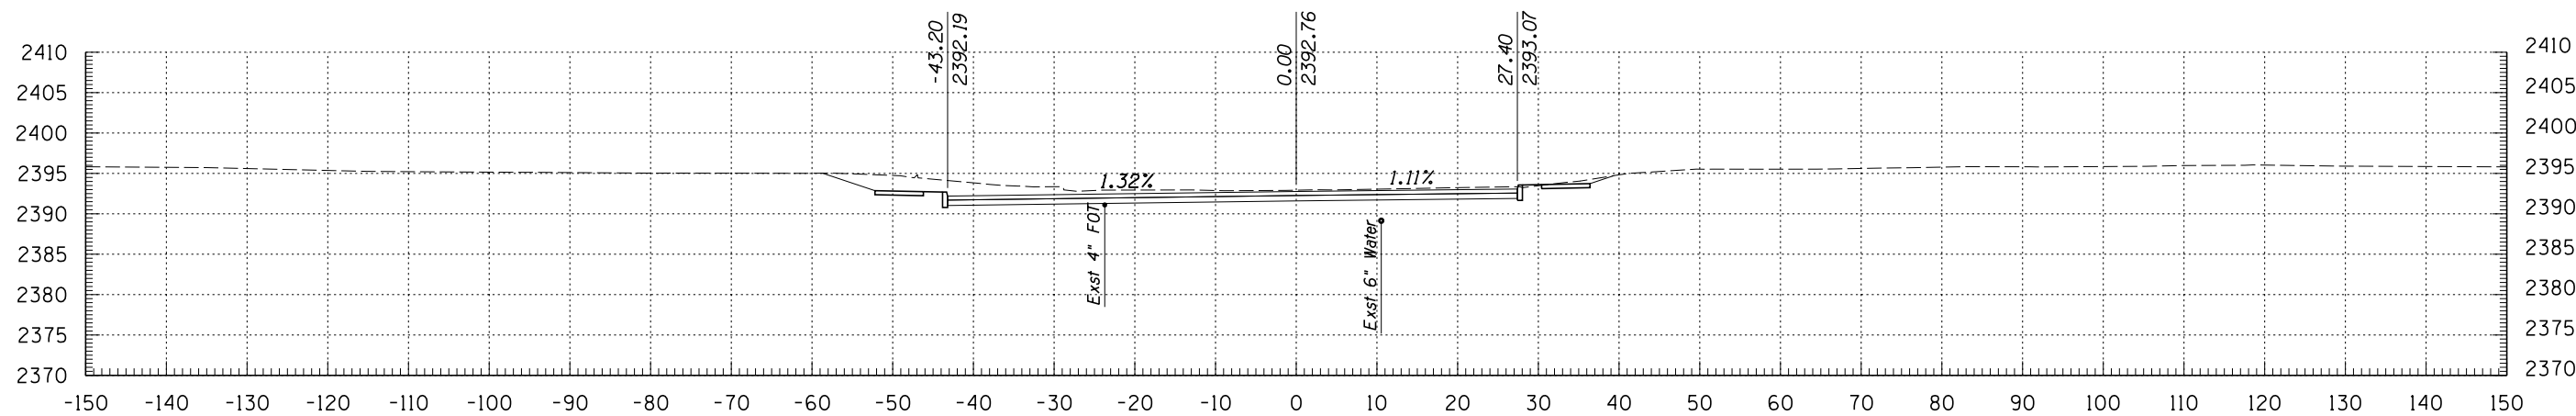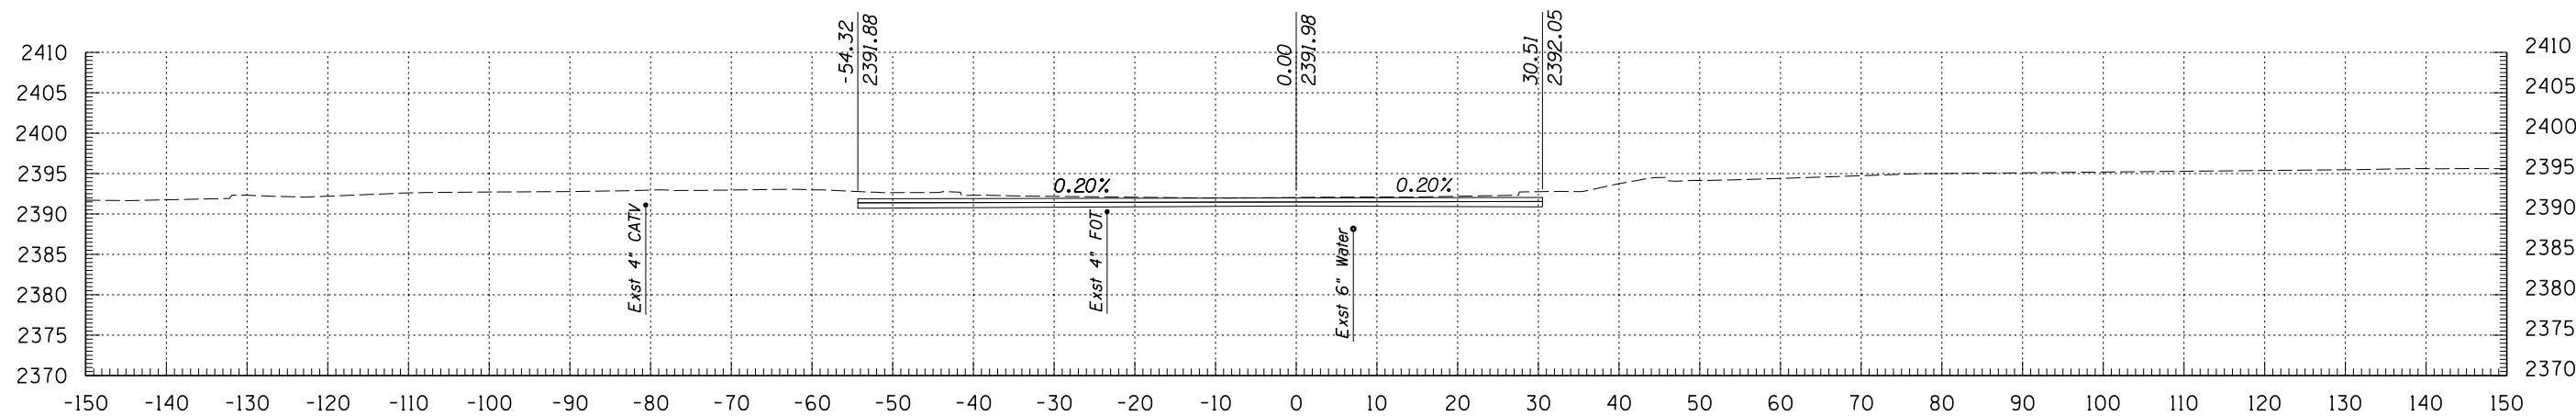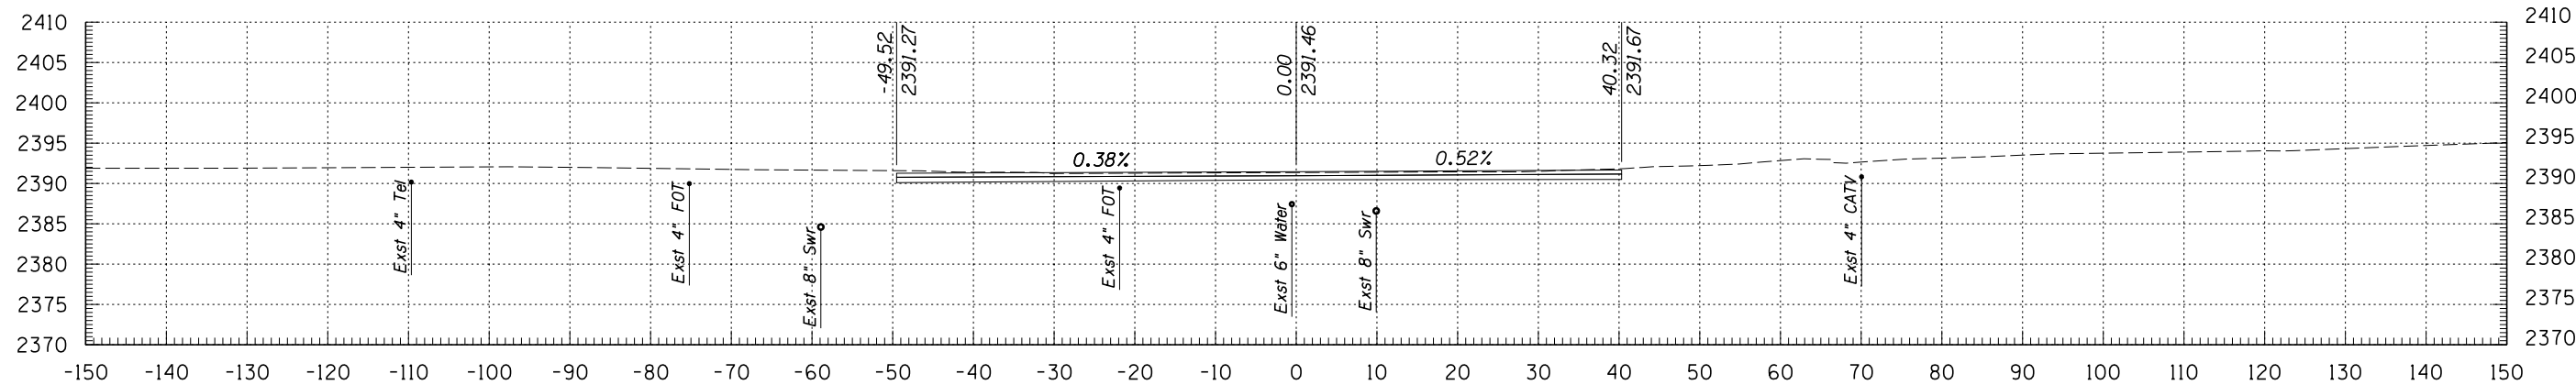

© 2009 KIMLEY-HORN AND ASSOCIATES, INC.  
 2210 East Fort Lowell Road, Suite 200  
 Tucson, Arizona 85719 (520) 615-9191

NO.	DATE	REVISION	BY	CHKD.	APPR.

PLANS ARE NOT  
FOR CONSTRUCTION




DEPARTMENT OF TRANSPORTATION/ENGINEERING DIVISION

6TH AVE CROSS SECTIONS



DSGN. BY **M. HUGGINS** 11/09  
 DRWN. BY **M. HUGGINS** 11/09  
 CHKD. BY **B. BEENKEN** 11/09

REF. \_\_\_\_\_ SCALE: 1"=1' H  
 1"=1' V  
 PLAN NO. \_\_\_\_\_

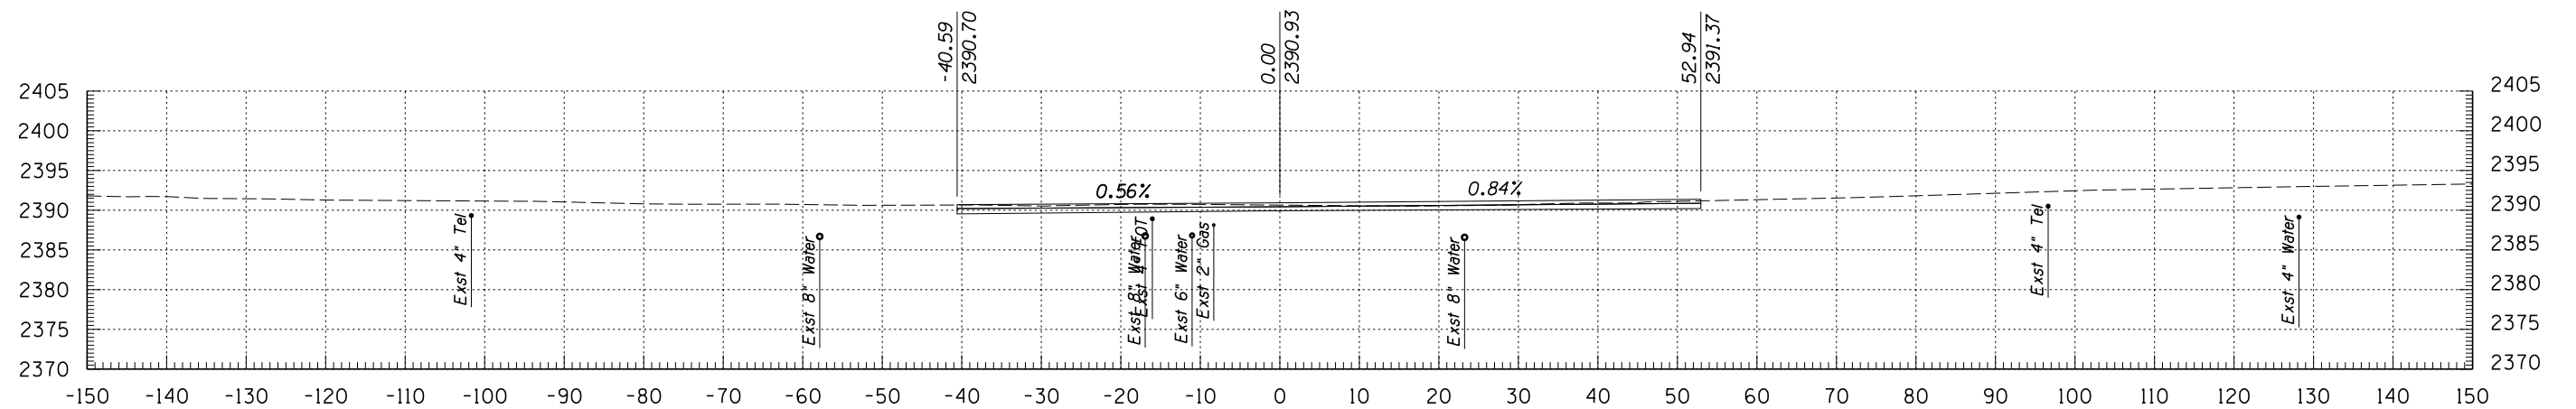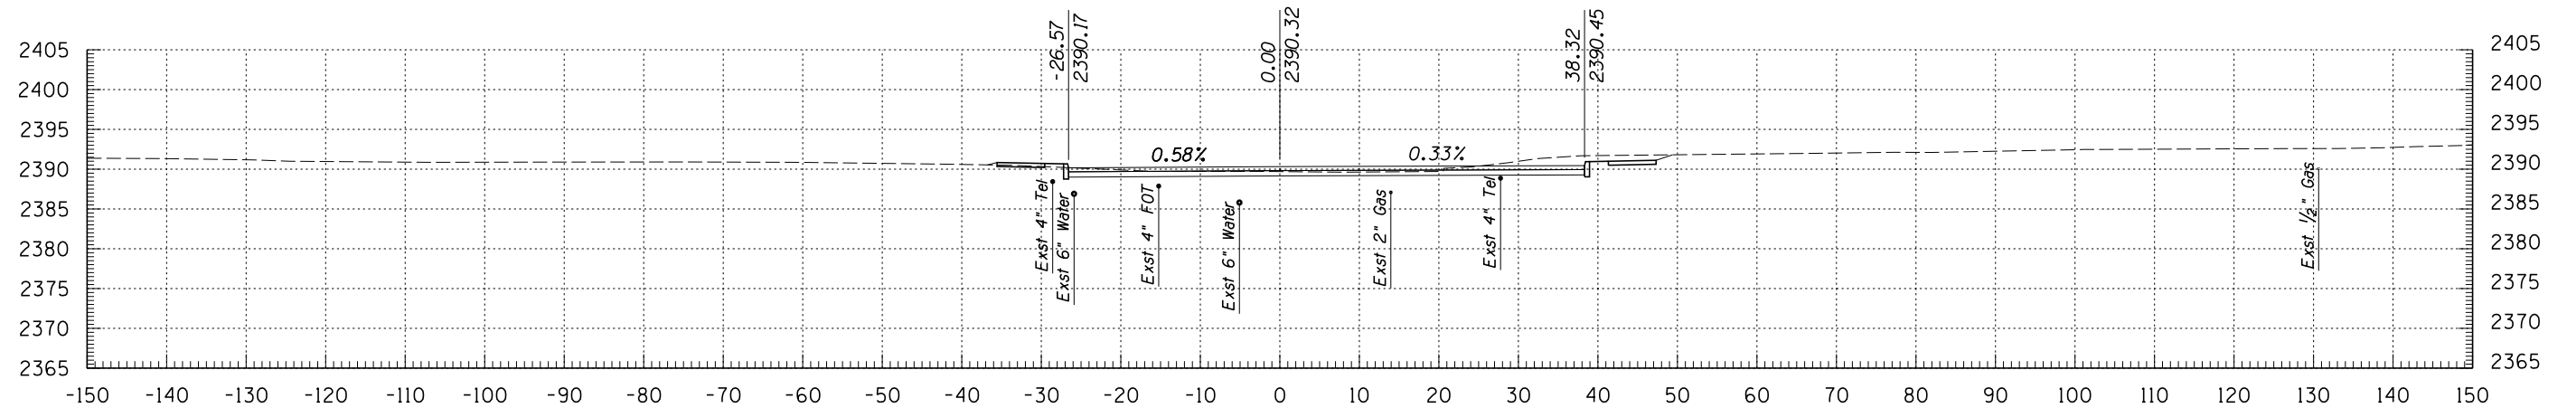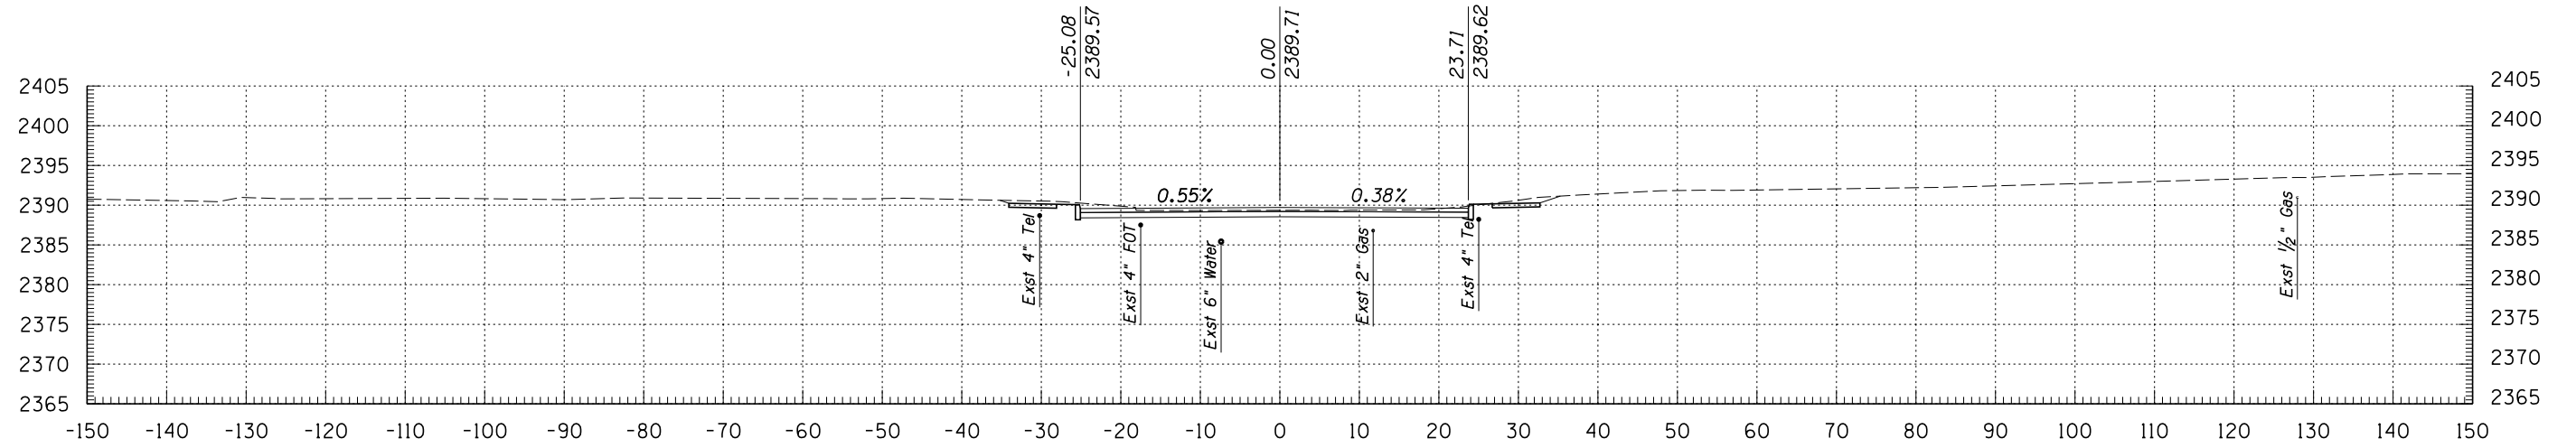


**Kimley-Horn and Associates, Inc.**  
 © 2009 KIMLEY-HORN AND ASSOCIATES, INC.  
 2210 East Fort Lowell Road, Suite 200  
 Tucson, Arizona 85719 (520) 615-9191


PLANS ARE NOT FOR CONSTRUCTION

DEPARTMENT OF TRANSPORTATION/ENGINEERING DIVISION		OF
6TH AVE CROSS SECTIONS		
	DSON. BY <b>M. HUGGINS</b> 11/09 DRWN. BY <b>M. HUGGINS</b> 11/09 CHKD. BY <b>B. BEENKEN</b> 11/09	REF. _____ SCALE: 1"=1' H 1"=1' V PLAN NO. _____
	220 OF 299	

NO.	DATE	REVISION	BY	CHKD.	APPR.

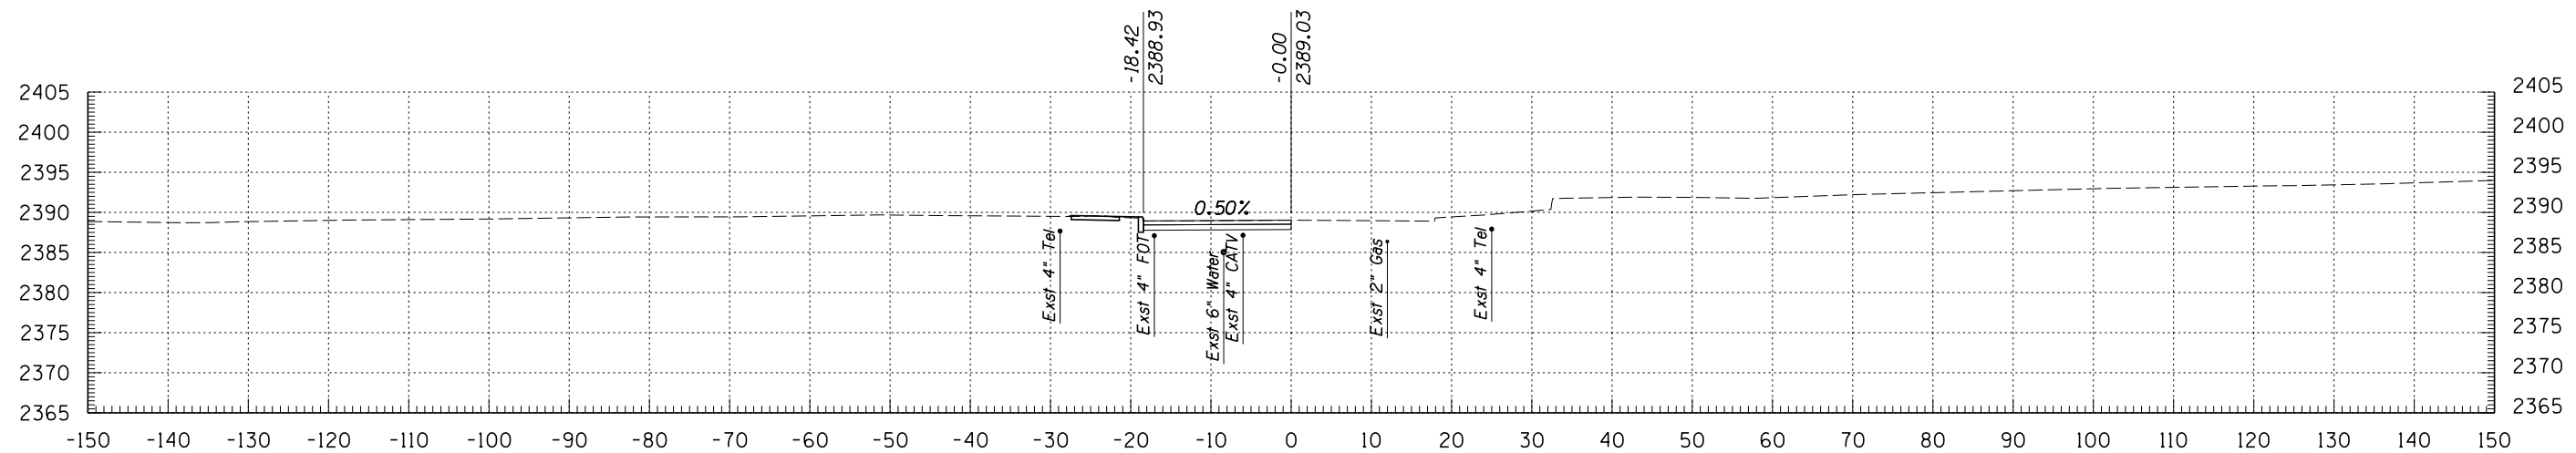

702+30

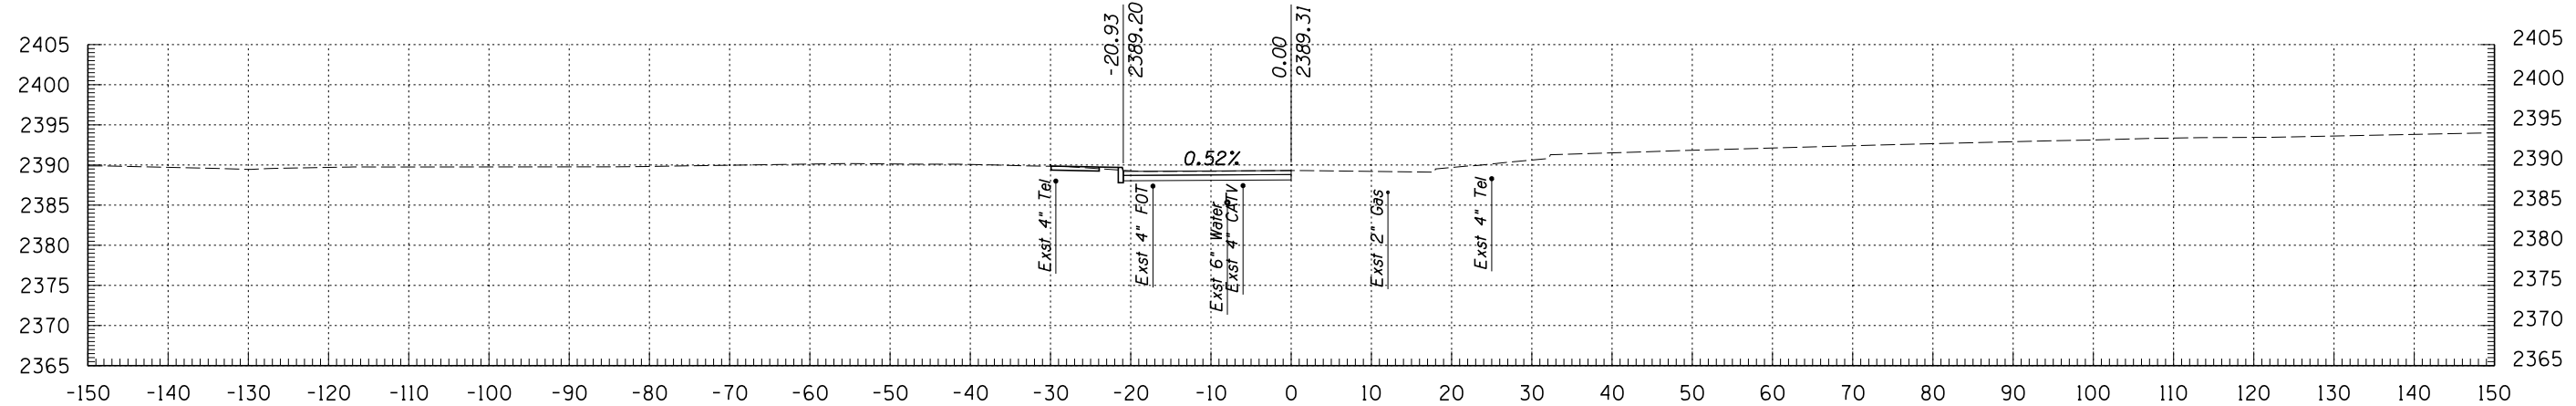

702+00




© 2009 KIMLEY-HORN AND ASSOCIATES, INC.  
 2210 East Fort Lowell Road, Suite 200  
 Tucson, Arizona 85719 (520) 615-9191


NO.	DATE	REVISION	BY	CHKD.	APPR.

PLANS ARE NOT FOR CONSTRUCTION


DEPARTMENT OF TRANSPORTATION/ENGINEERING DIVISION				OF
6TH AVE CROSS SECTIONS				
	DSGN. BY <b>M. HUGGINS</b>	11/09	REF.	SCALE: 1"=1' H 1"=1' V
	DRWN. BY <b>M. HUGGINS</b>	11/09		
	CHKD. BY <b>B. BEENKEN</b>	11/09	PLAN NO.	
				221 OF 299

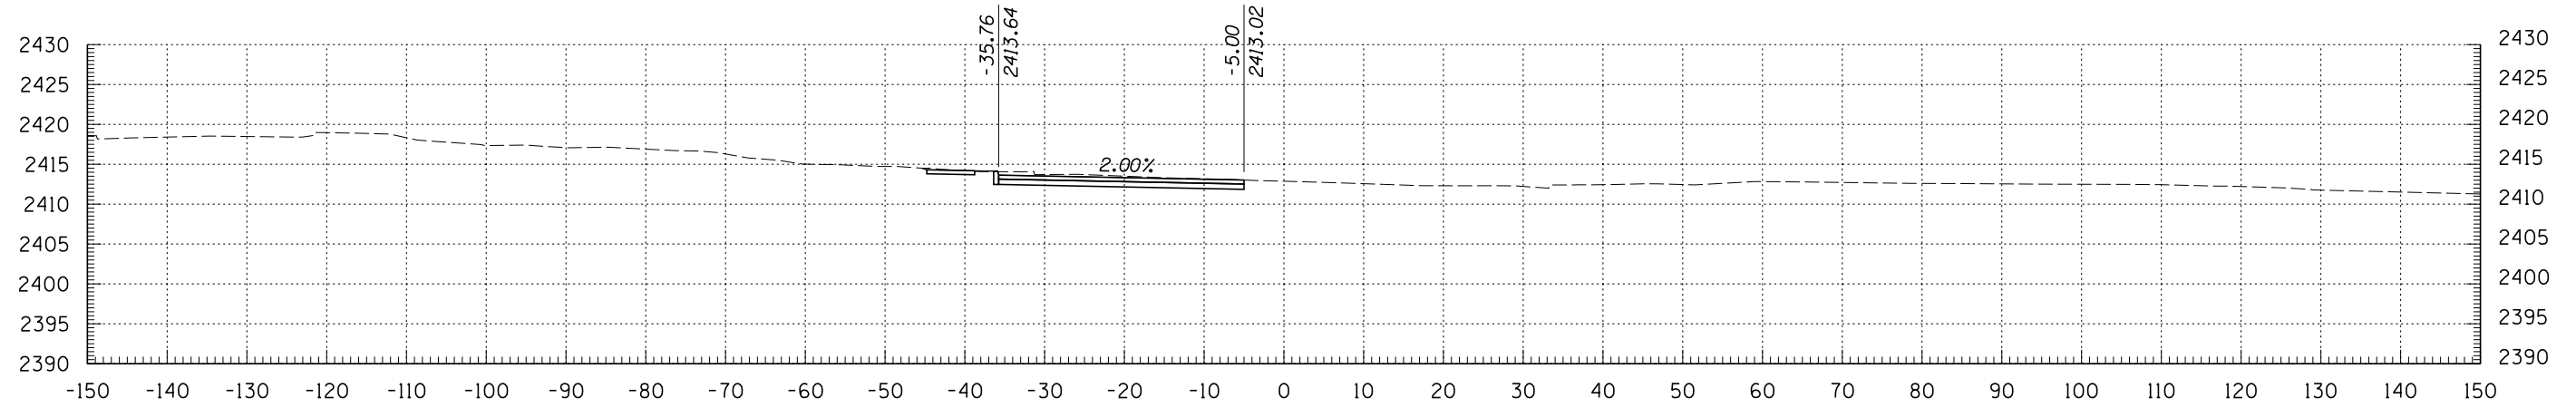

794+00

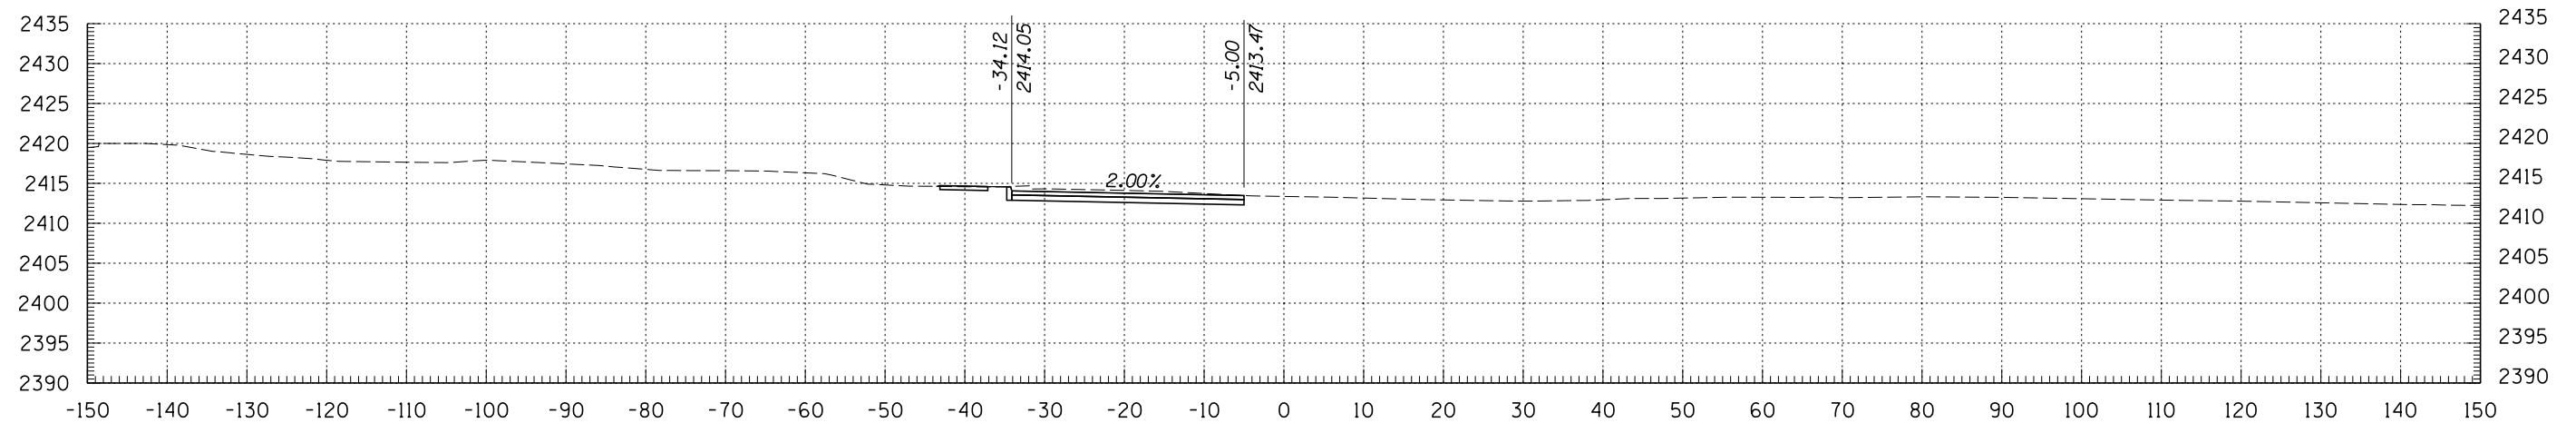

793+50

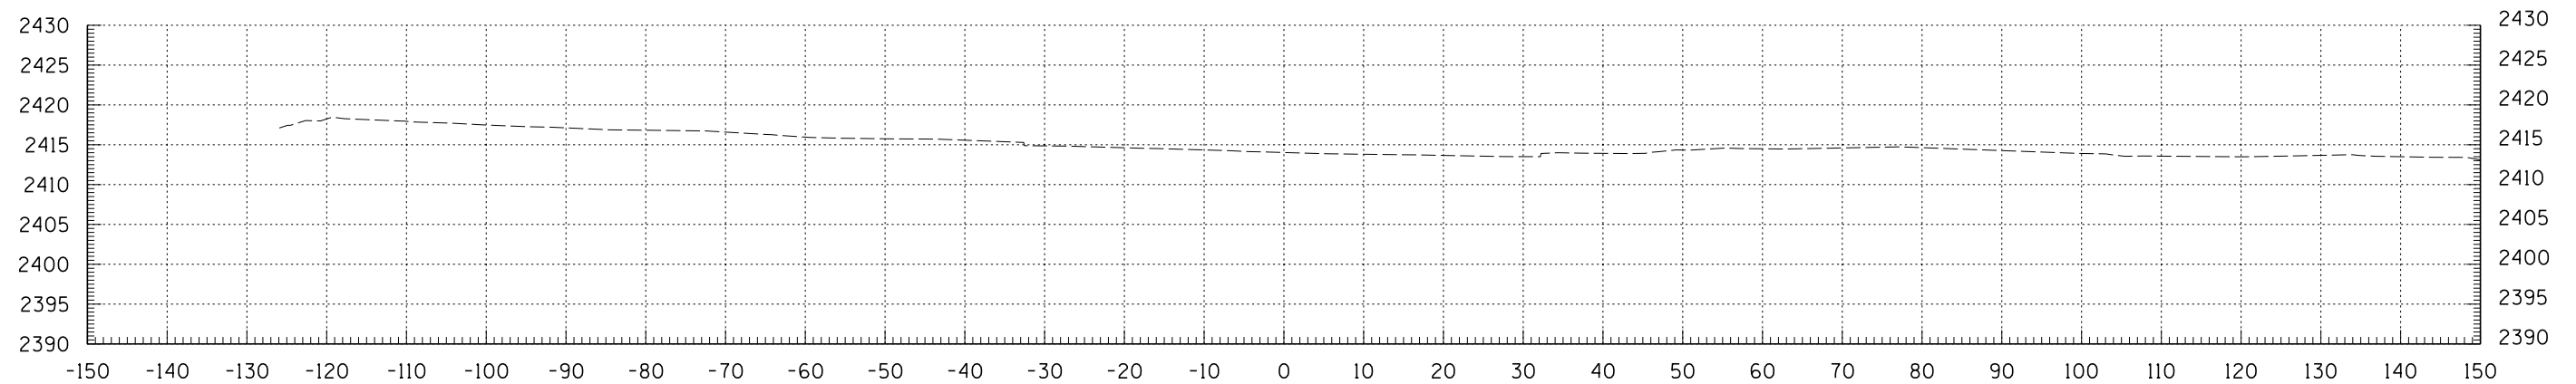


793+03




© 2009 KIMLEY-HORN AND ASSOCIATES, INC.  
 2210 East Fort Lowell Road, Suite 200  
 Tucson, Arizona 85719 (520) 615-9191

NO.	DATE	REVISION	BY	CHKD.	APPR.


DEPARTMENT OF TRANSPORTATION/ENGINEERING DIVISION		OF
	DSGN. BY _____ 11/09 DRWN. BY _____ 11/09 CHKD. BY _____ 11/09	REF. _____ SCALE: 1"=1' H 1"=1' V PLAN NO. _____
	222 OF 299	
	PLANS ARE NOT FOR CONSTRUCTION	

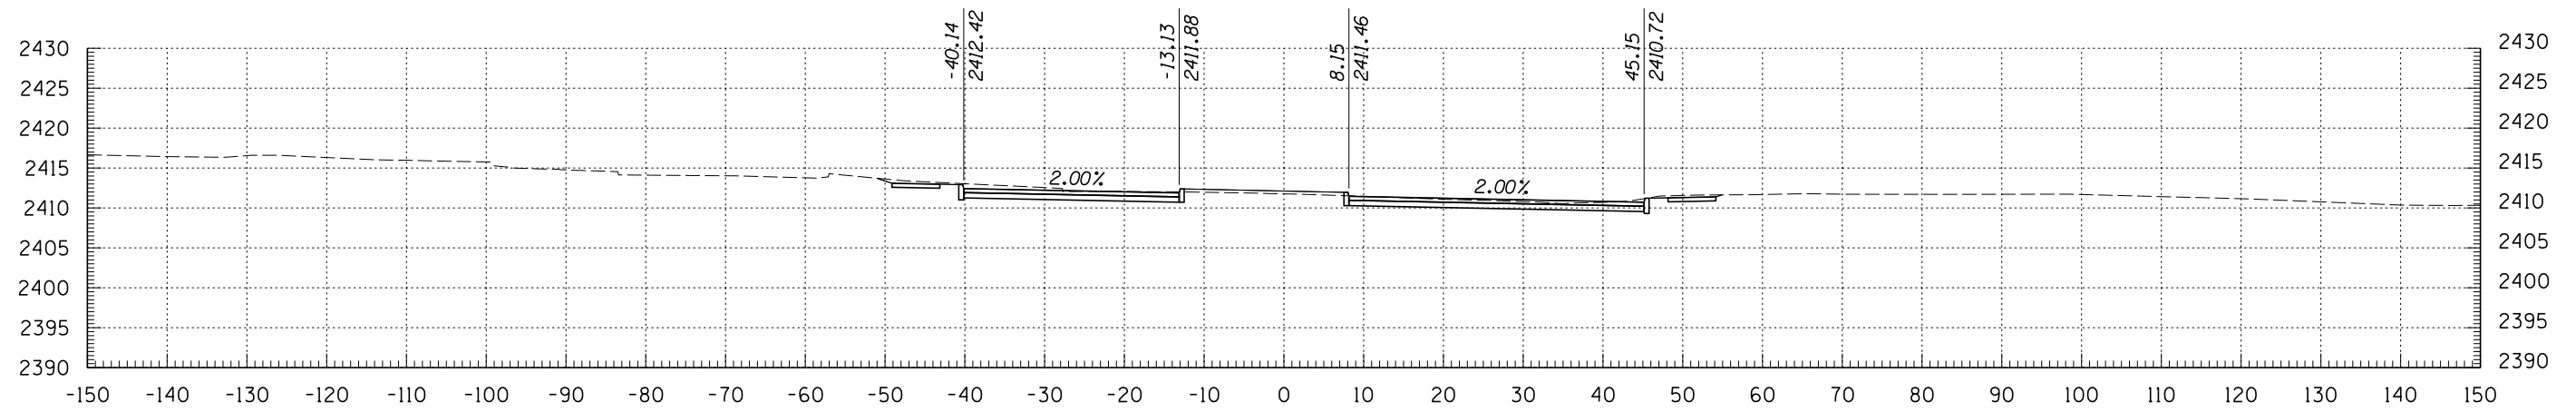

795+50

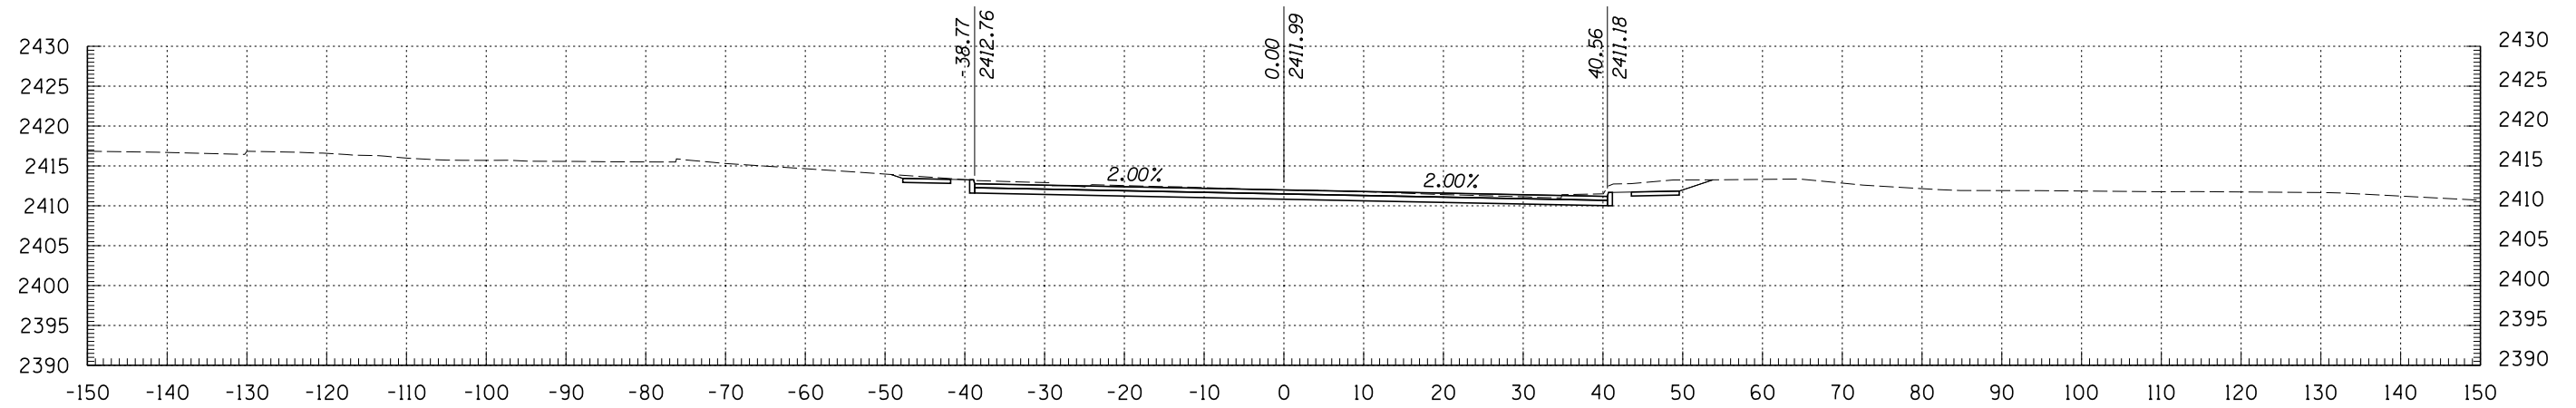


795+00

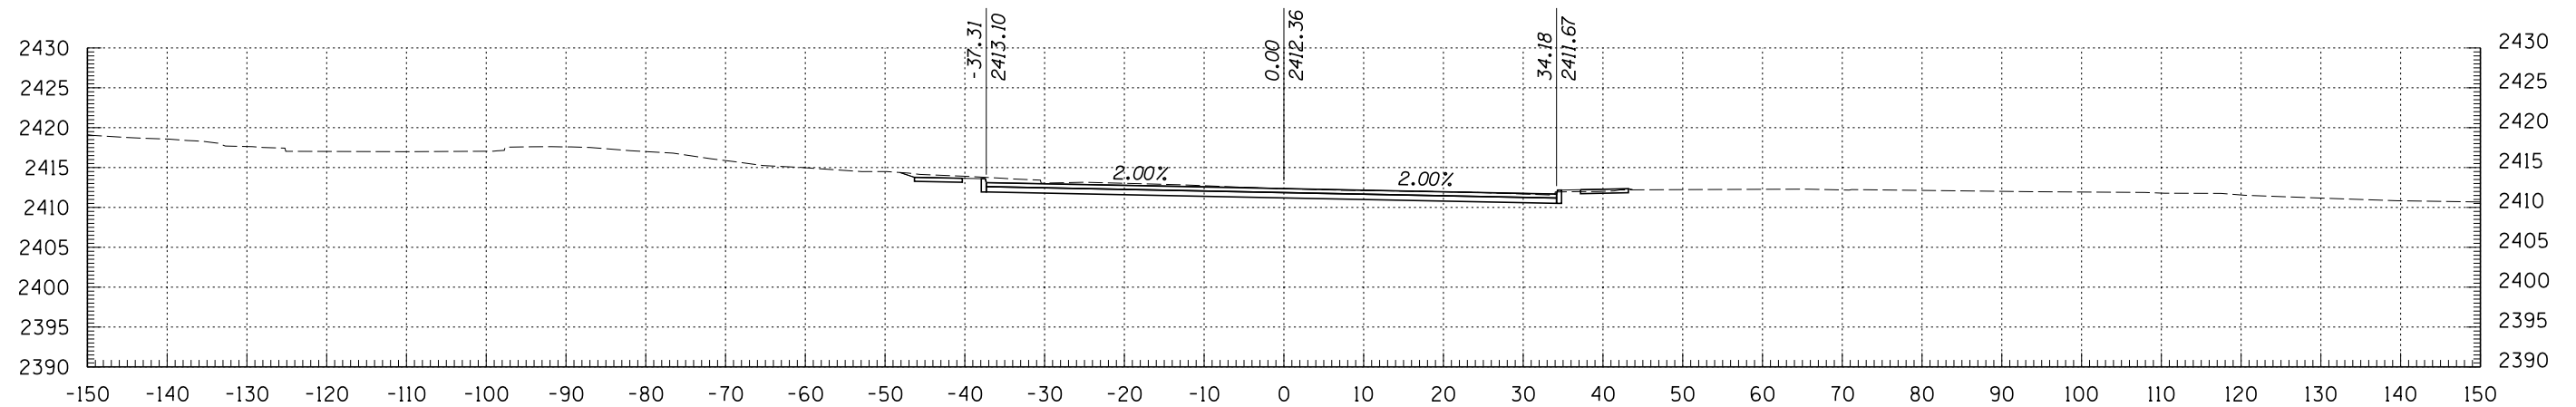


794+50

**Kimley-Horn and Associates, Inc.**  
 © 2009 KIMLEY-HORN AND ASSOCIATES, INC.  
 2210 East Fort Lowell Road, Suite 200  
 Tucson, Arizona 85719 (520) 615-9191


DEPARTMENT OF TRANSPORTATION/ENGINEERING DIVISION		OF
	DSGN. BY	11/09
	DRWN. BY	11/09
	CHKD. BY	11/09
PLANS ARE NOT FOR CONSTRUCTION	REF.	SCALE: 1"=1' H 1"=1' V
NO.	DATE	REVISION
BY	CHKD.	APPR.
PLAN NO.		223 OF 299

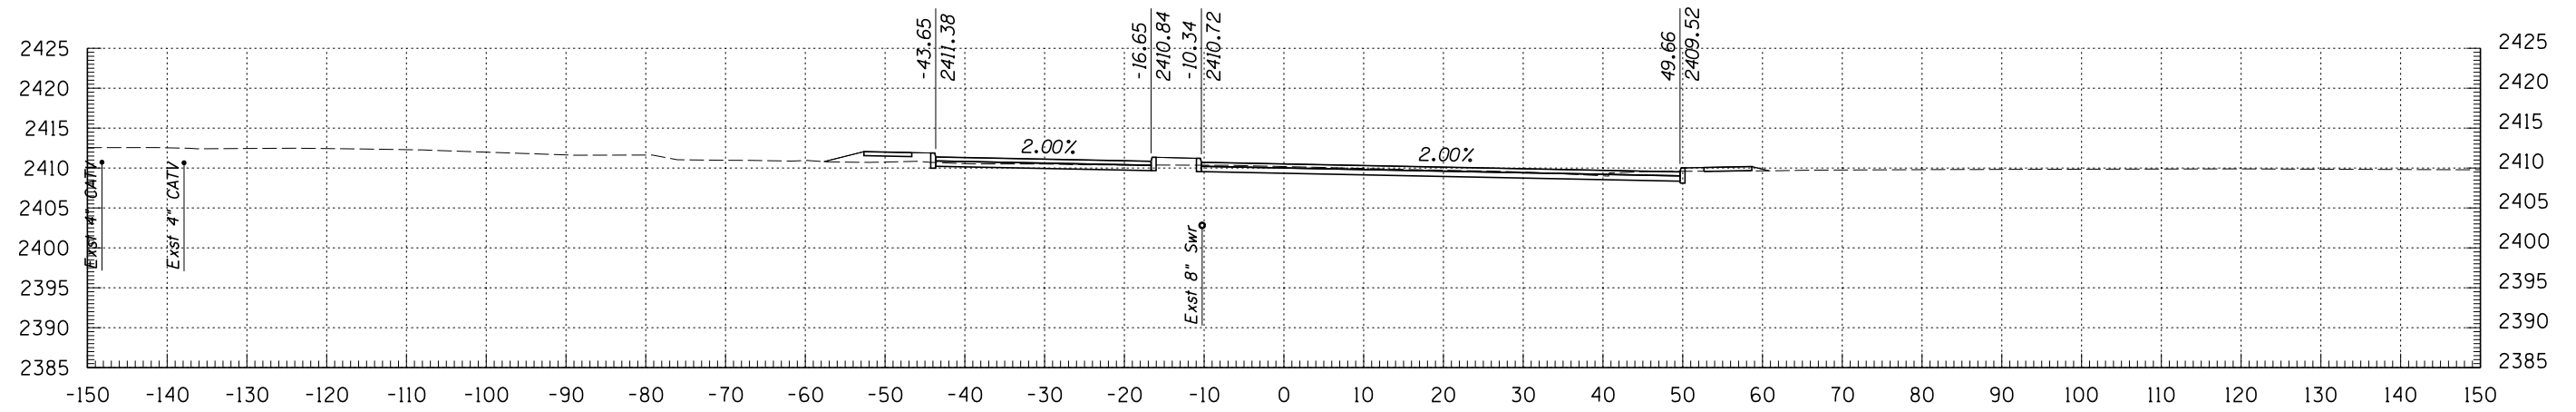

797+00

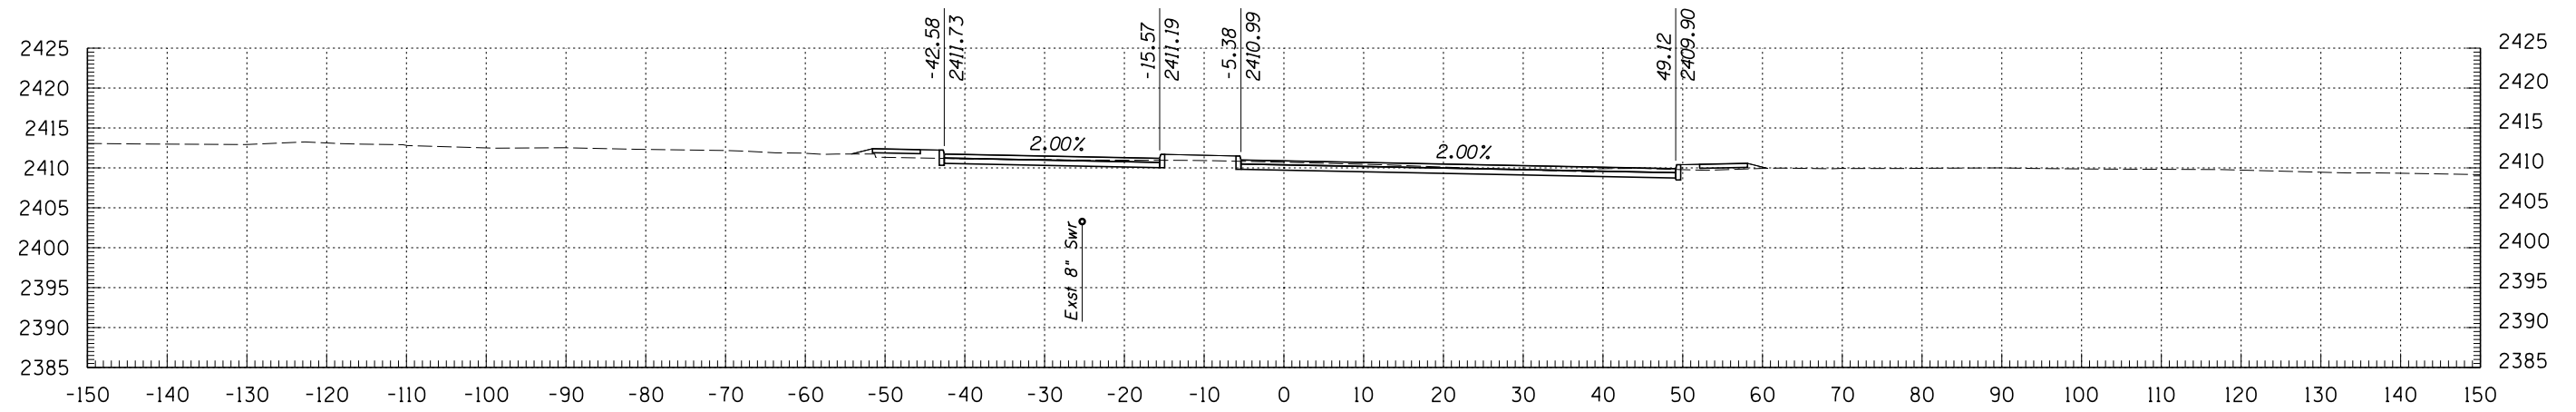

796+50

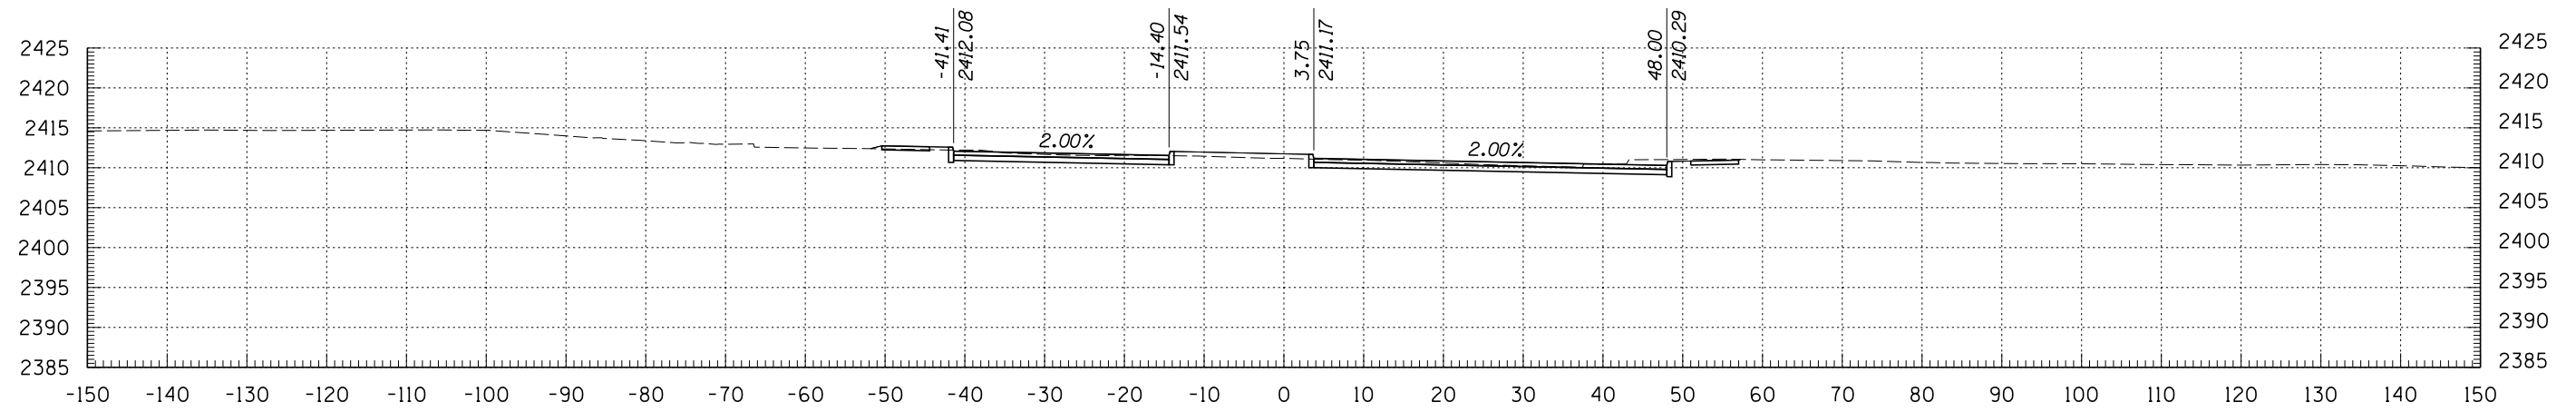

796+00


**Kimley-Horn and Associates, Inc.**  
 © 2009 KIMLEY-HORN AND ASSOCIATES, INC.  
 2210 East Fort Lowell Road, Suite 200  
 Tucson, Arizona 85719 (520) 615-9191

DEPARTMENT OF TRANSPORTATION/ENGINEERING DIVISION		OF
	DESIGN BY	11/09
	DRAWN BY	11/09
	CHKD. BY	11/09
PLAN NO.		224 OF 299


PLANS ARE NOT FOR CONSTRUCTION

SCALE: 1"=1' H  
1"=1' V


NO.	DATE	REVISION	BY	CHKD.	APPR.

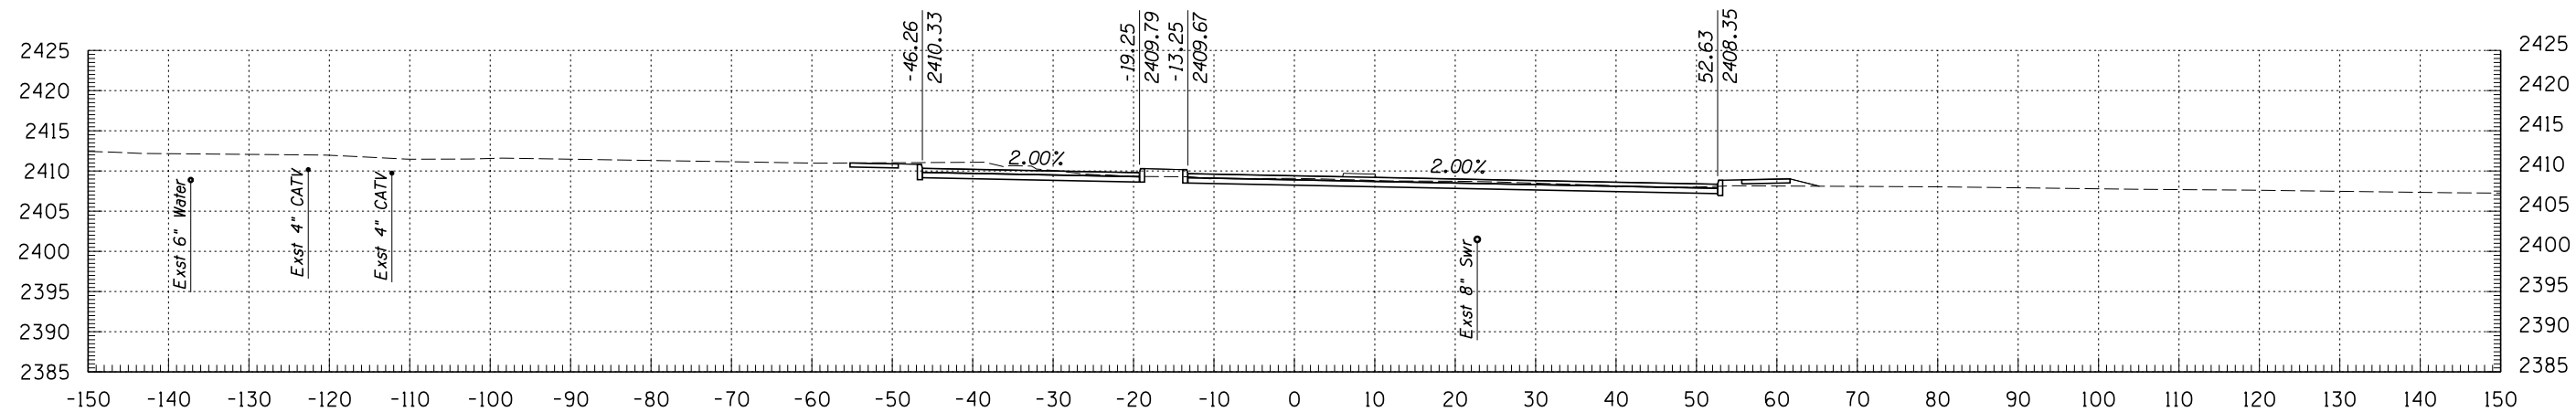

798+50

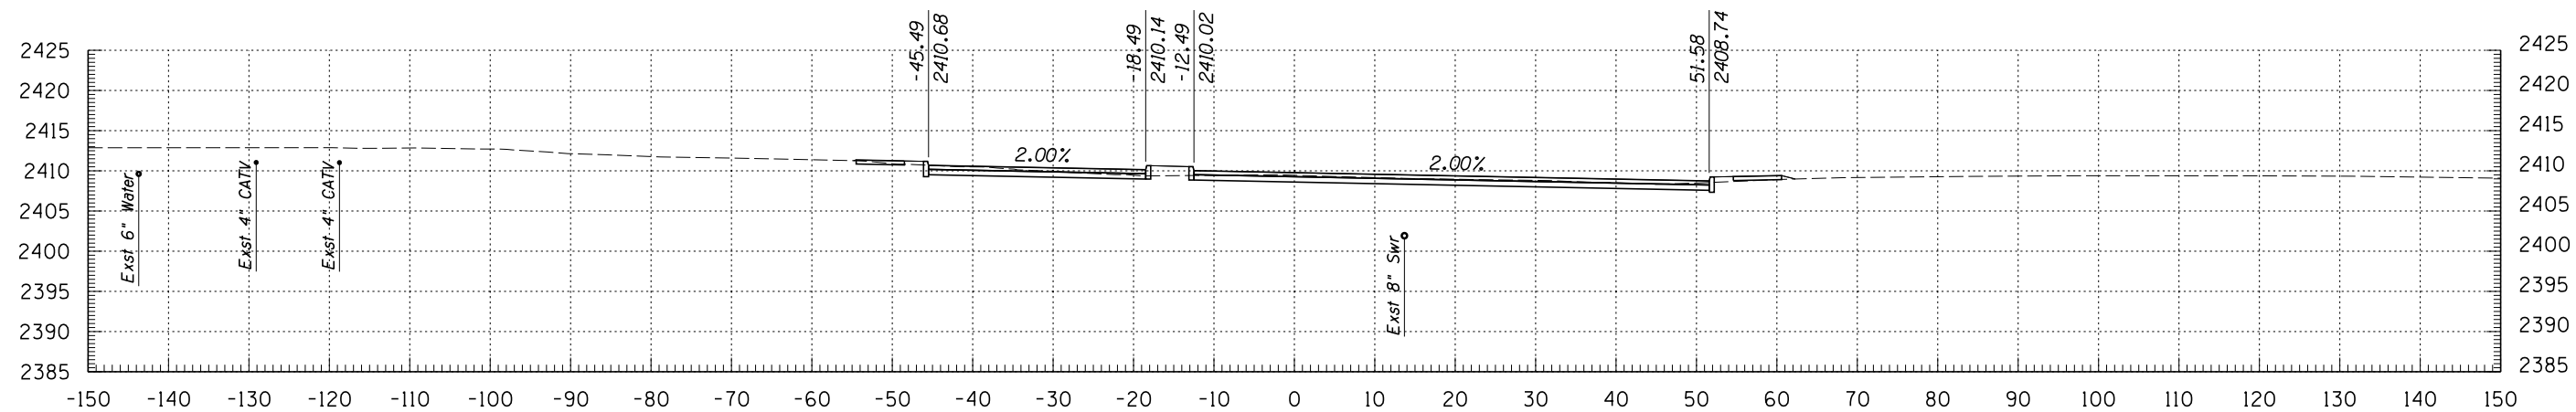

798+00

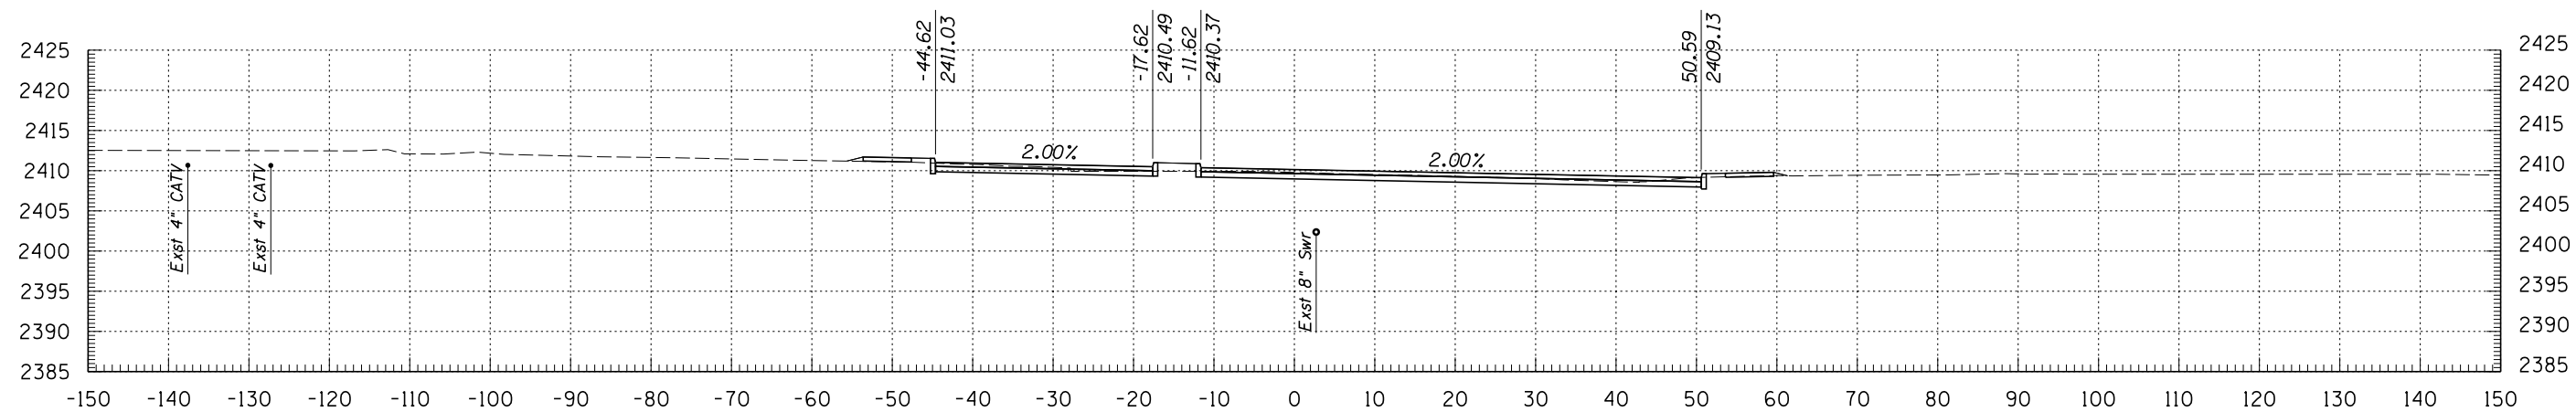


797+50


**Kimley-Horn and Associates, Inc.**  
 © 2009 KIMLEY-HORN AND ASSOCIATES, INC.  
 2210 East Fort Lowell Road, Suite 200  
 Tucson, Arizona 85719 (520) 615-9191

NO.	DATE	REVISION	BY	CHKD.	APPR.


DEPARTMENT OF TRANSPORTATION/ENGINEERING DIVISION				OF
	DSGN. BY	11/09	REF.	SCALE: 1"=1' H 1"=1' V
	DRWN. BY	11/09		
	CHKD. BY	11/09	PLAN NO.	
PLANS ARE NOT FOR CONSTRUCTION				225 OF 299

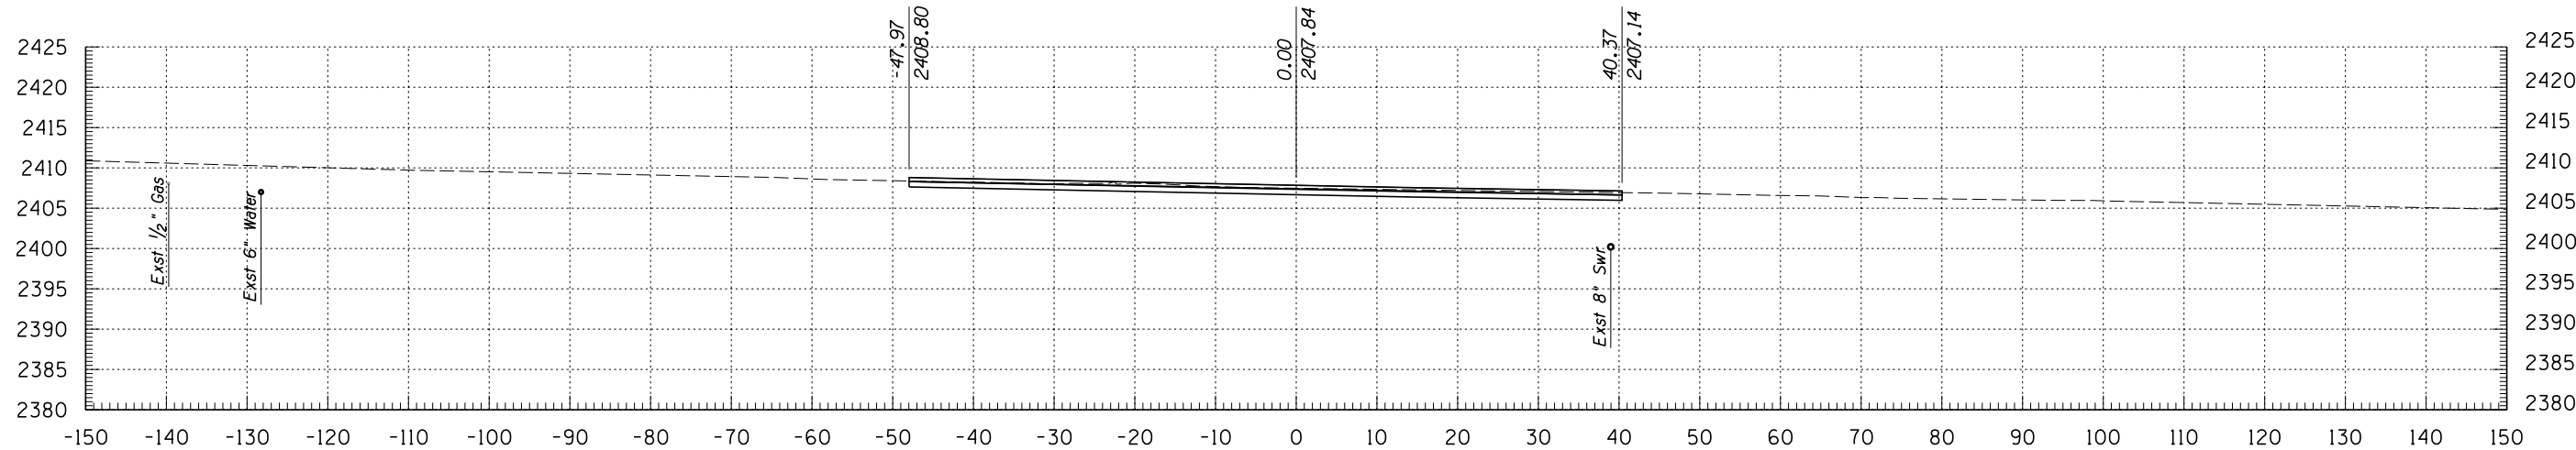

800+00

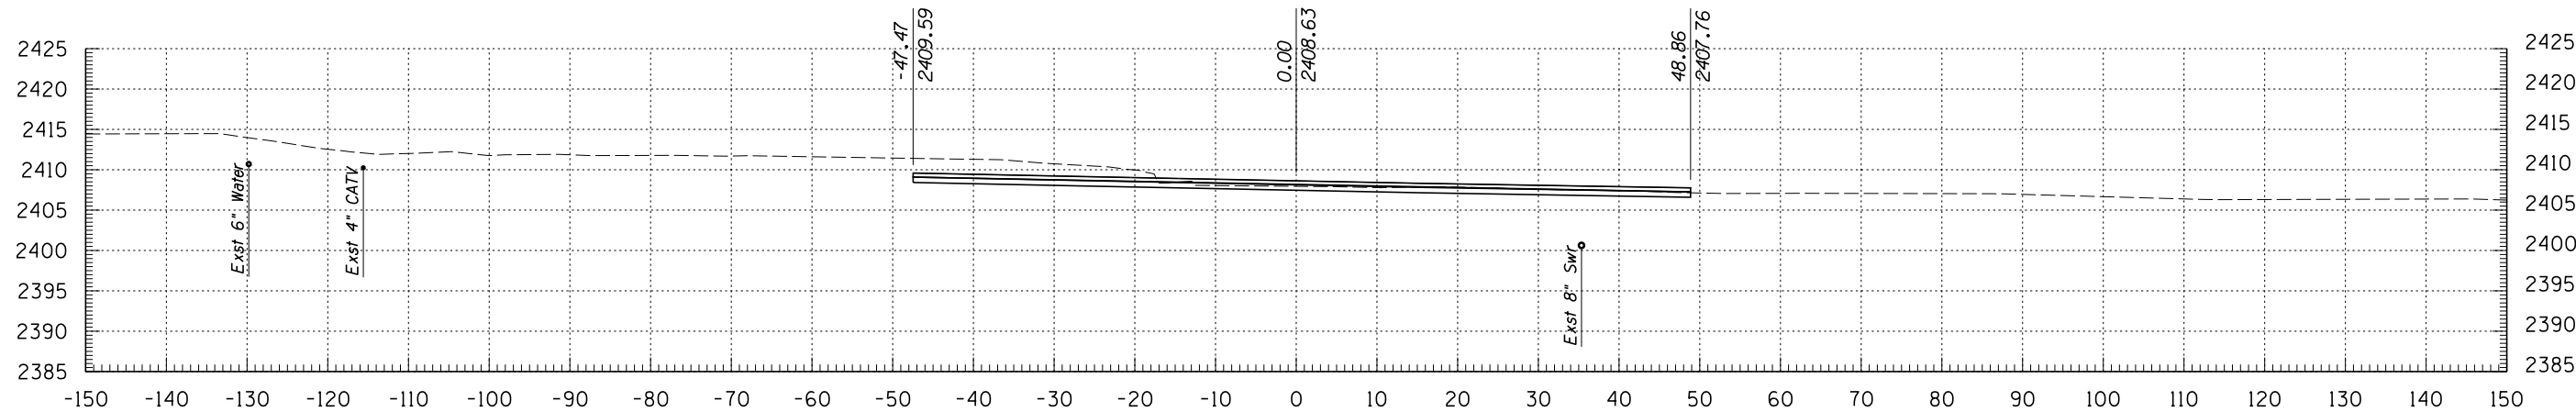


799+50

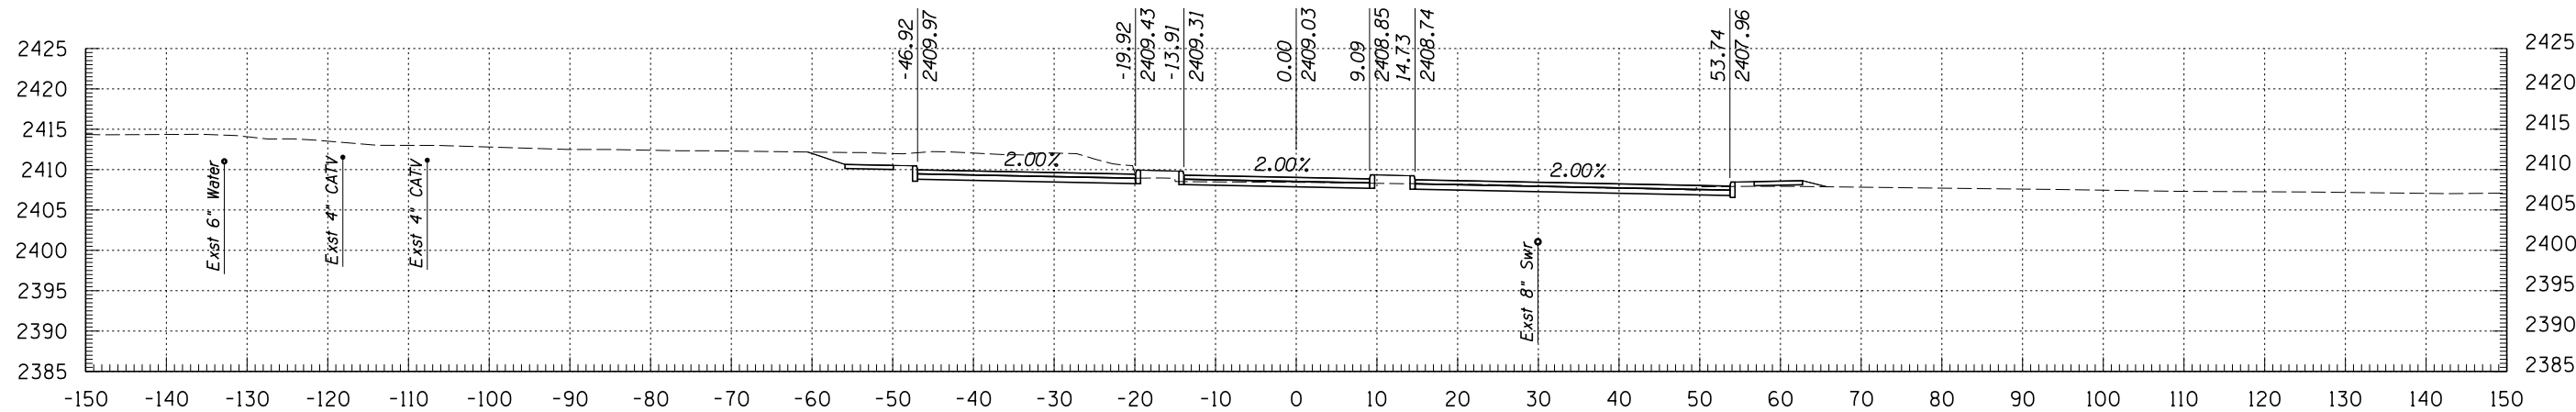


799+00

**Kimley-Horn and Associates, Inc.**  
 © 2009 KIMLEY-HORN AND ASSOCIATES, INC.  
 2210 East Fort Lowell Road, Suite 200  
 Tucson, Arizona 85719 (520) 615-9191


DEPARTMENT OF TRANSPORTATION/ENGINEERING DIVISION		of
	DESIGN BY	11/09
	DRAWN BY	11/09
	CHKD. BY	11/09
PLANS ARE NOT FOR CONSTRUCTION		SCALE: 1"=1' H 1"=1' V
NO. DATE REVISION BY CHKD. APPR.		226 OF 299

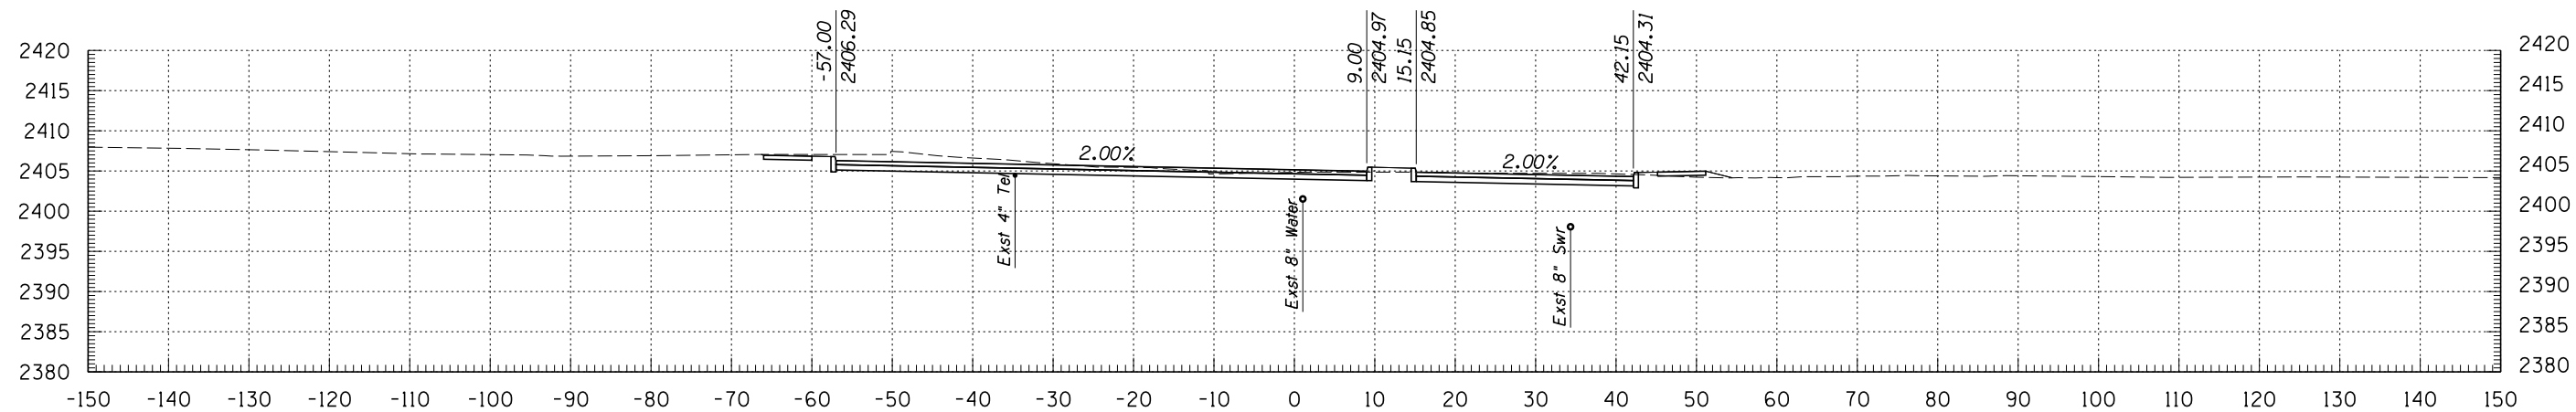

801+50

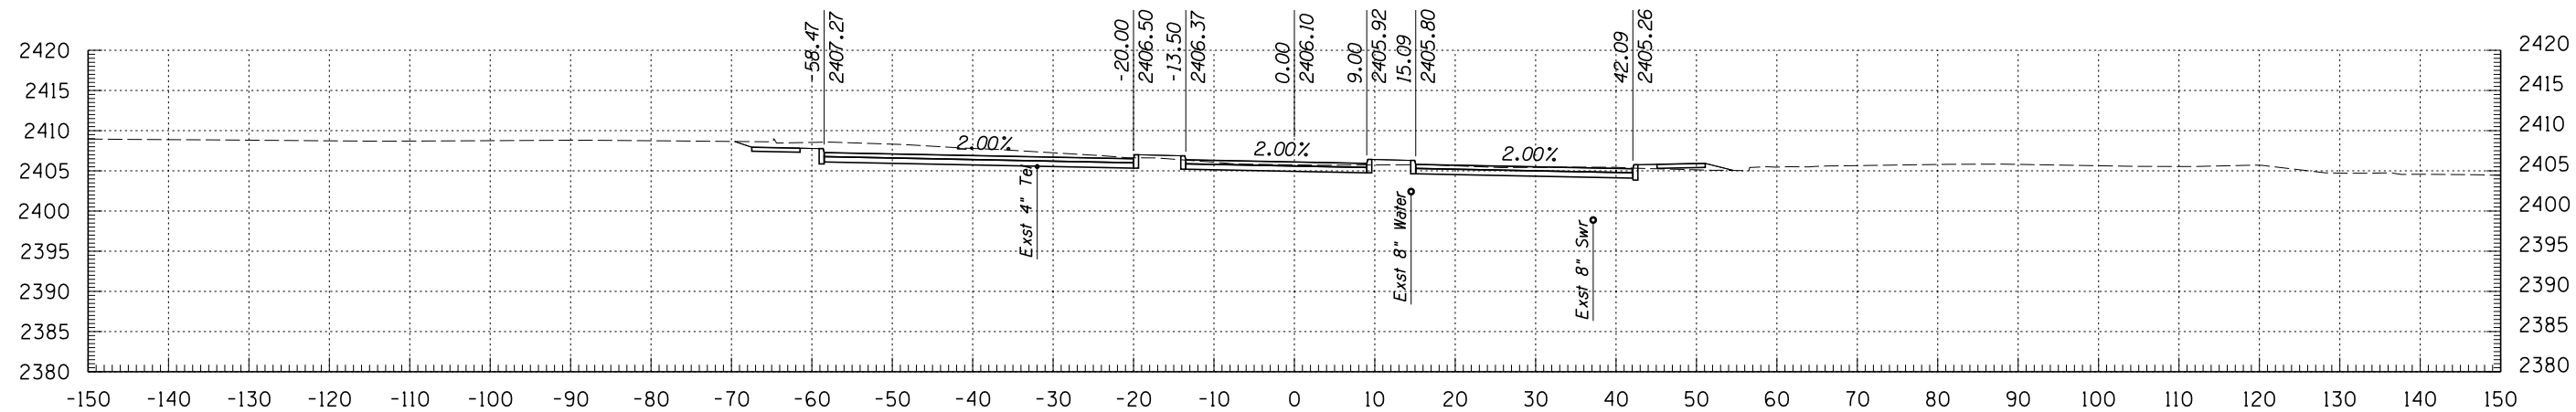


801+00

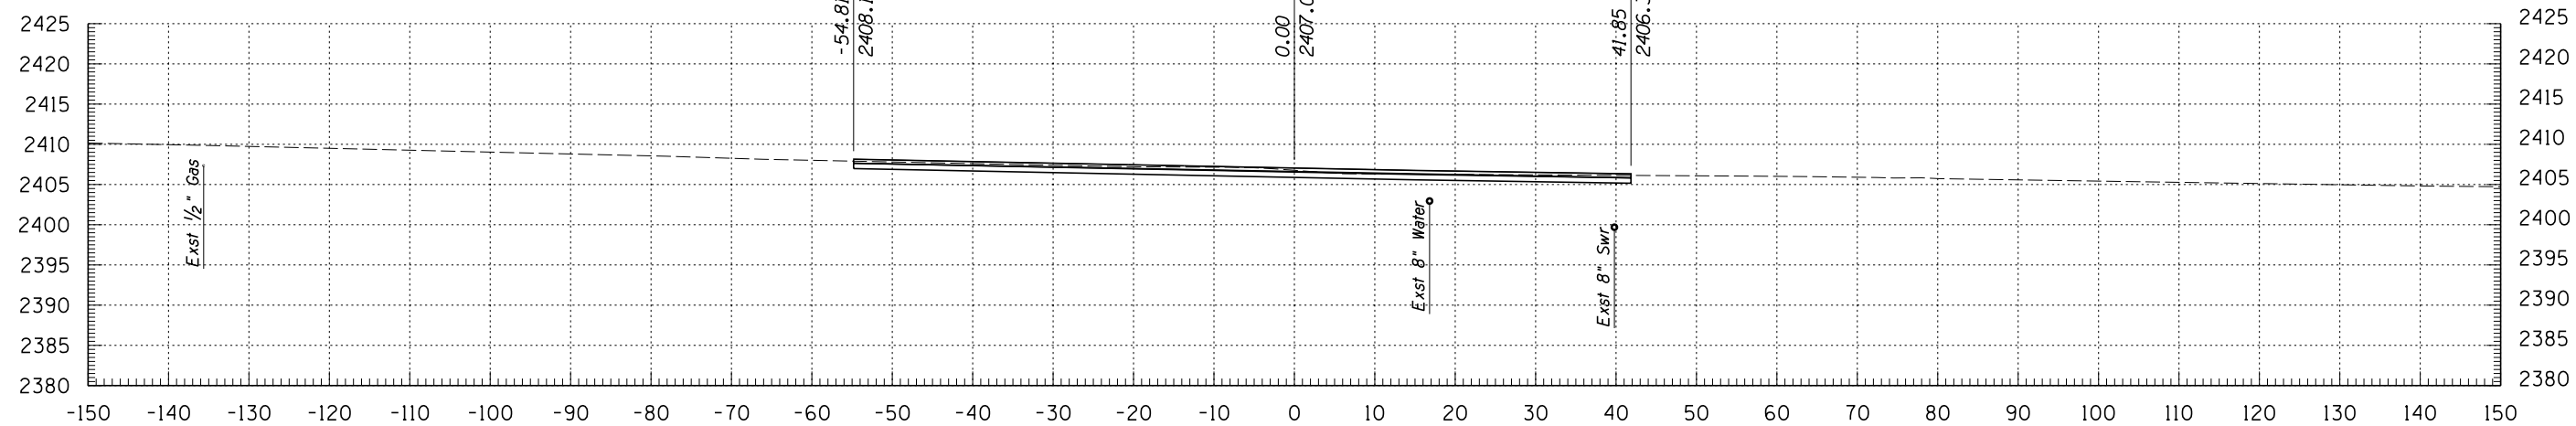


800+50

**Kimley-Horn and Associates, Inc.**  
 © 2009 KIMLEY-HORN AND ASSOCIATES, INC.  
 2210 East Fort Lowell Road, Suite 200  
 Tucson, Arizona 85719 (520) 615-9191


DEPARTMENT OF TRANSPORTATION/ENGINEERING DIVISION		OF
	DSGN. BY	11/09
	DRWN. BY	11/09
	CHKD. BY	11/09
PLANS ARE NOT FOR CONSTRUCTION	REF.	SCALE: 1"=1' H 1"=1' V
NO.	DATE	REVISION
BY	CHKD.	APPR.
PLAN NO.		227 OF 299

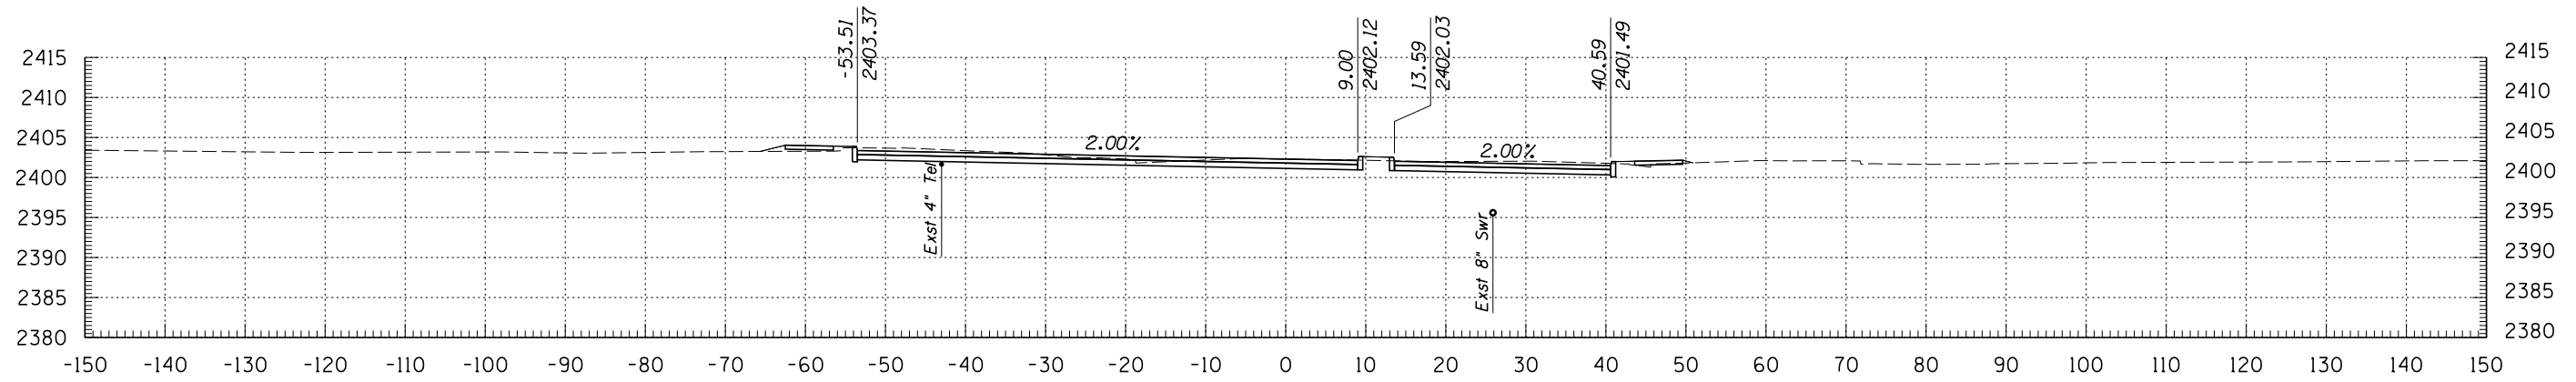

803+00

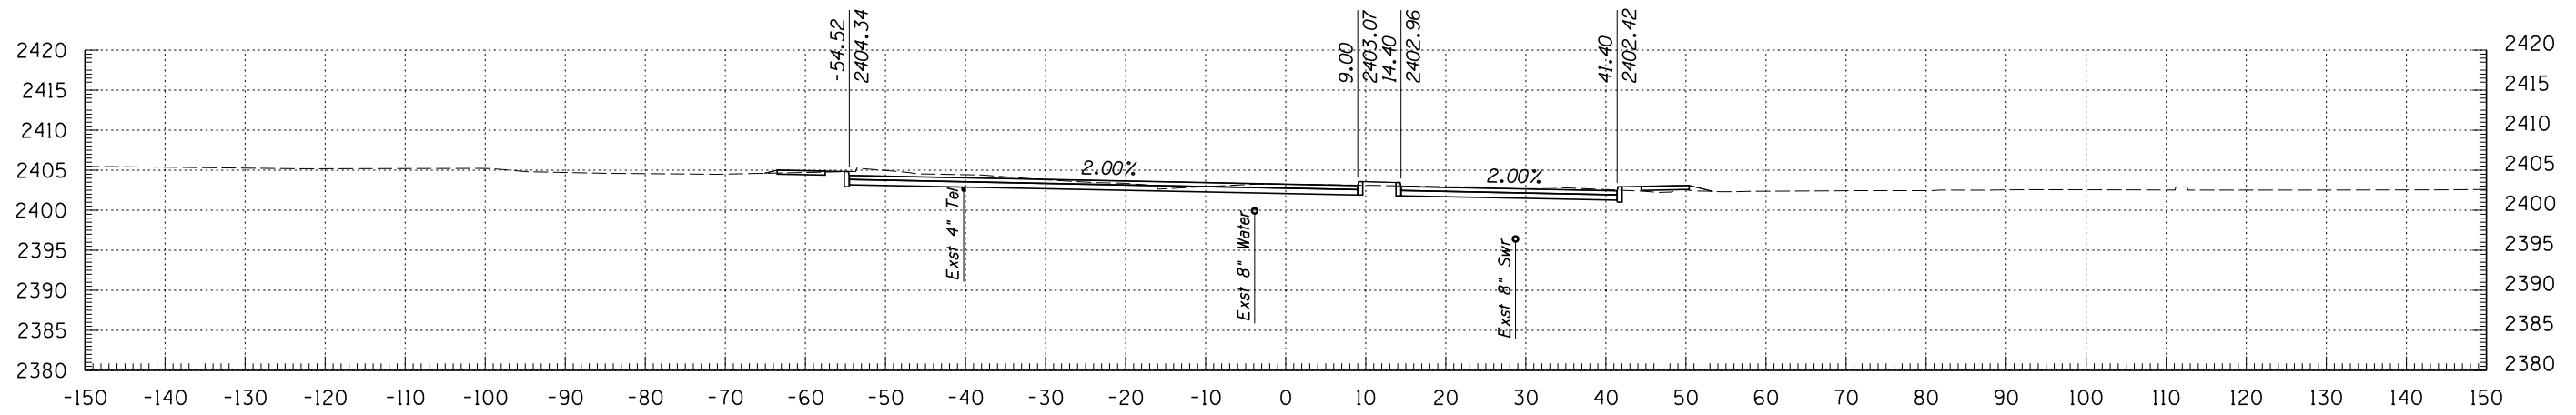

802+50

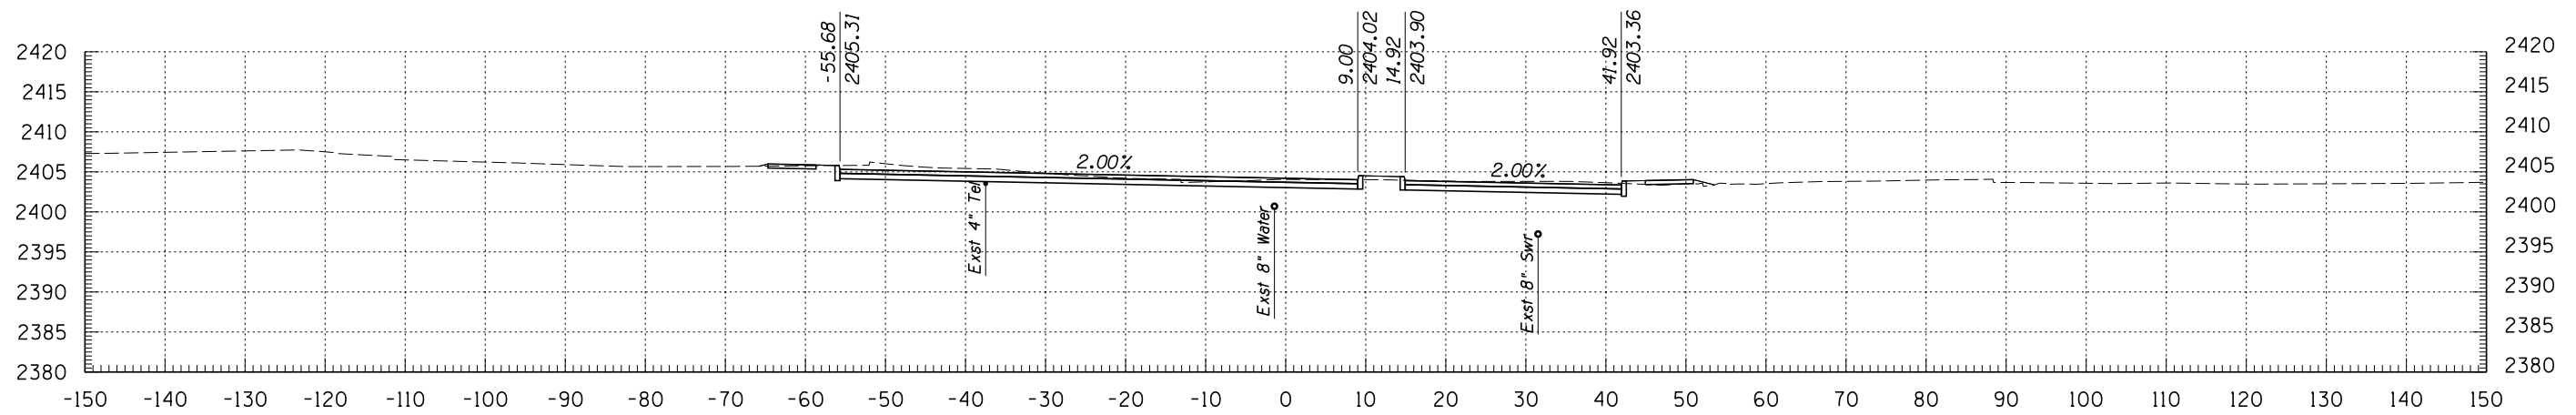

802+00




© 2009 KIMLEY-HORN AND ASSOCIATES, INC.  
2210 East Fort Lowell Road, Suite 200  
Tucson, Arizona 85719 (520) 615-9191


PLANS ARE NOT FOR CONSTRUCTION

DEPARTMENT OF TRANSPORTATION/ENGINEERING DIVISION		OF
	DSGN. BY	11/09
	DRWN. BY	11/09
	CHKD. BY	11/09
REF.	SCALE: 1"=1' H 1"=1' V	228 OF 299
PLAN NO.		


NO.	DATE	REVISION	BY	CHKD.	APPR.

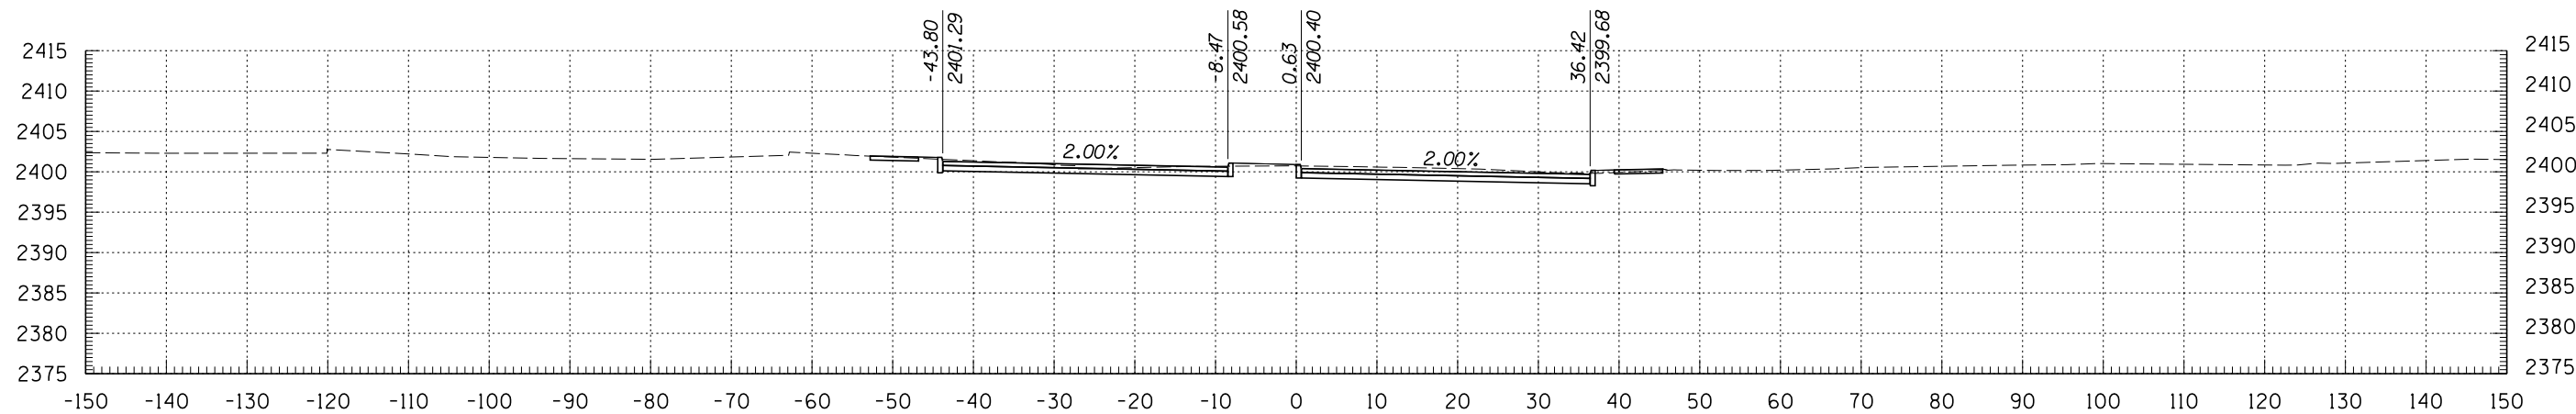

804+50

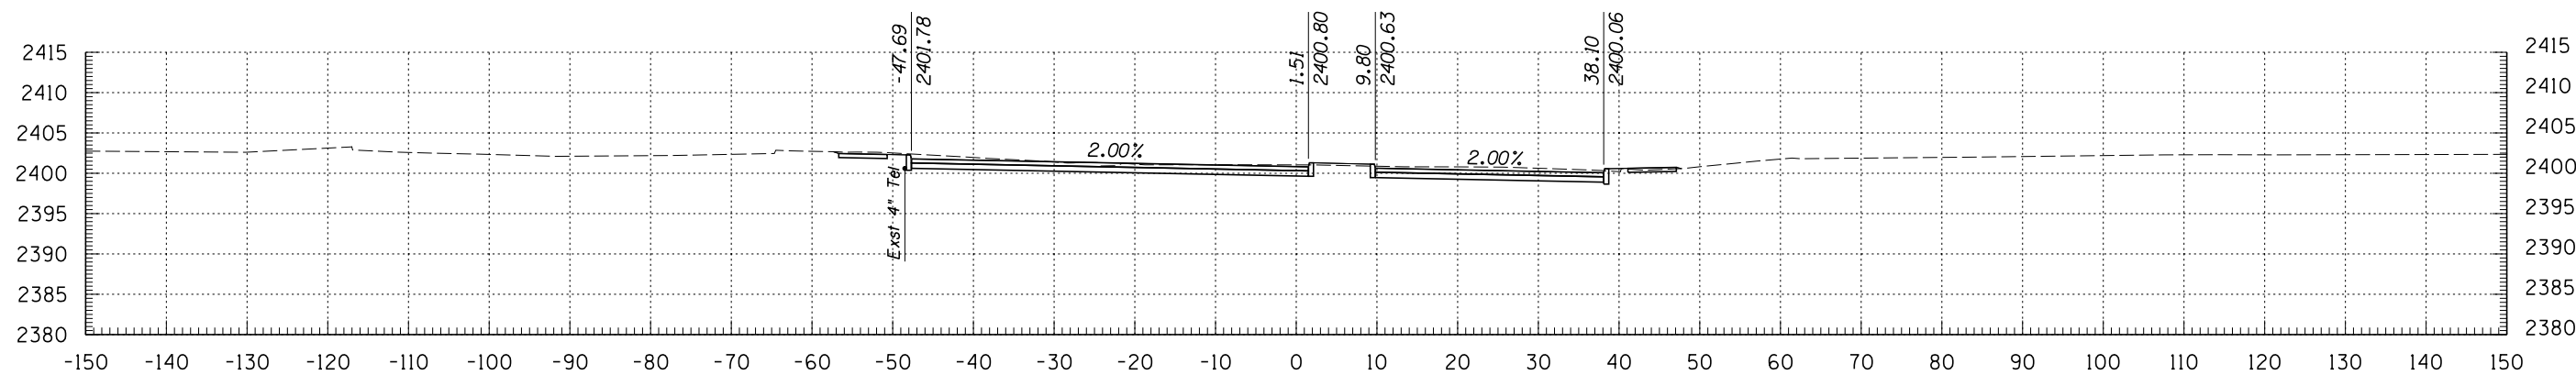

804+00

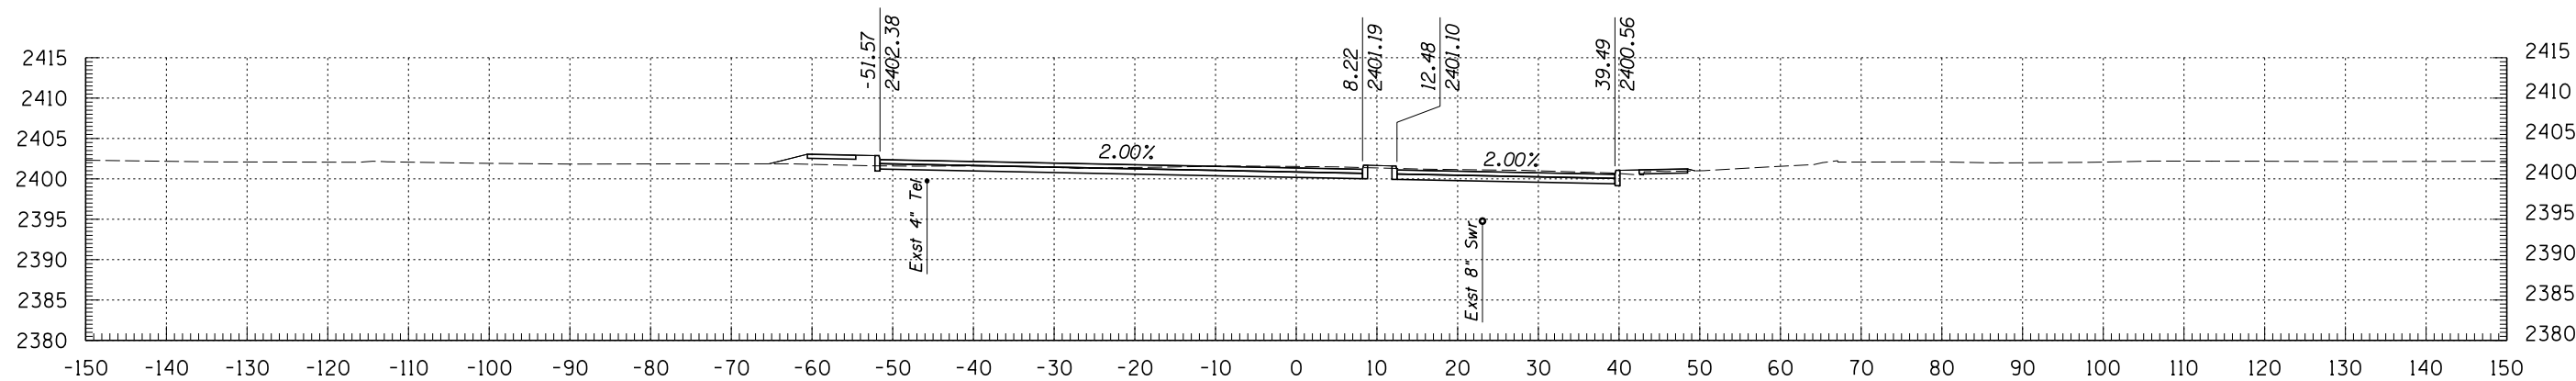


803+50

**Kimley-Horn and Associates, Inc.**  
 © 2009 KIMLEY-HORN AND ASSOCIATES, INC.  
 2210 East Fort Lowell Road, Suite 200  
 Tucson, Arizona 85719 (520) 615-9191


NO.	DATE	REVISION	BY	CHKD.	APPR.

PLANS ARE NOT FOR CONSTRUCTION


DEPARTMENT OF TRANSPORTATION/ENGINEERING DIVISION				OF
	DSGN. BY	11/09	REF.	SCALE: 1"=1' H 1"=1' V
	DRWN. BY	11/09		
	CHKD. BY	11/09	PLAN NO.	
				229 OF 299

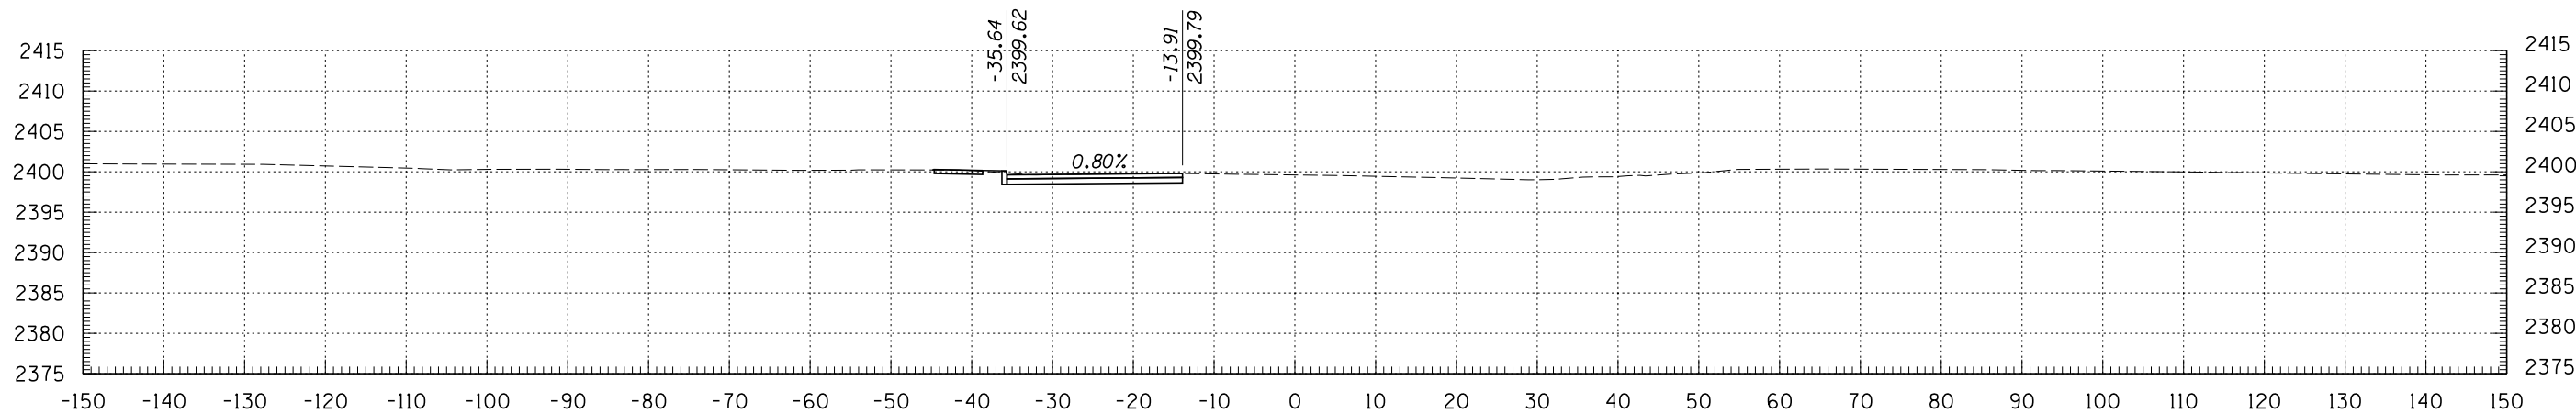

806+00

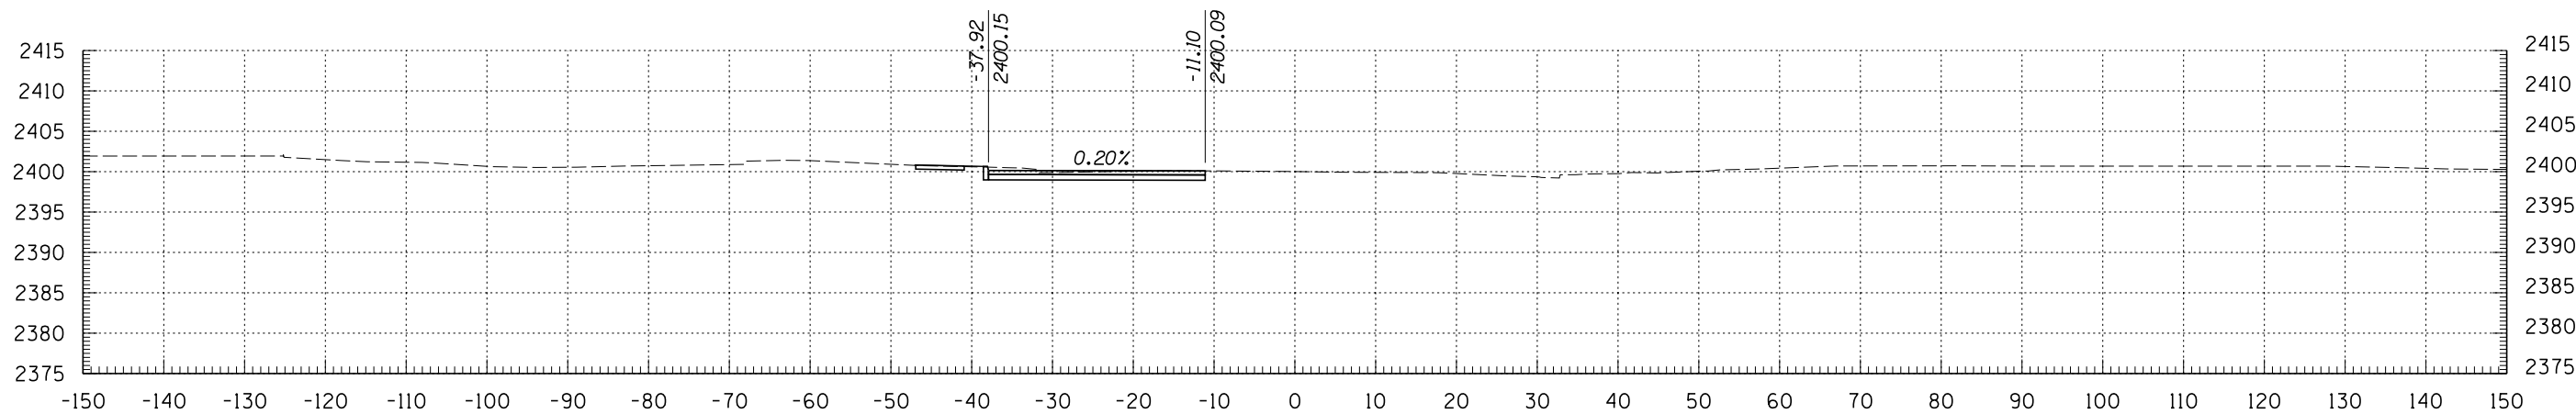

805+50

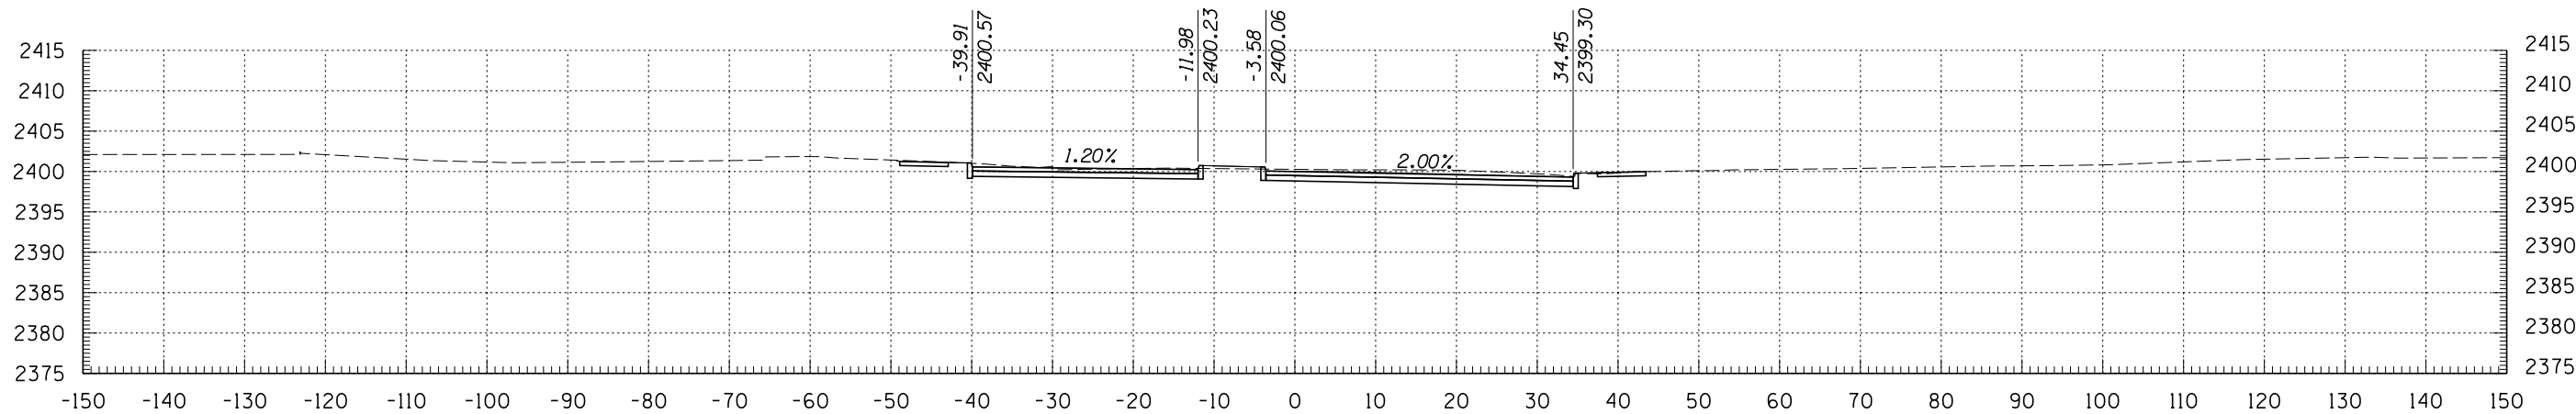


805+00

**Kimley-Horn and Associates, Inc.**  
 © 2009 KIMLEY-HORN AND ASSOCIATES, INC.  
 2210 East Fort Lowell Road, Suite 200  
 Tucson, Arizona 85719 (520) 615-9191


NO.	DATE	REVISION	BY	CHKD.	APPR.

DEPARTMENT OF TRANSPORTATION/ENGINEERING DIVISION		OF
	DESIGN BY	11/09
	DRAWN BY	11/09
	CHKD. BY	11/09
SCALE: 1"=1' H 1"=1' V	REF.	PLAN NO.
230	OF	299

PLANS ARE NOT FOR CONSTRUCTION

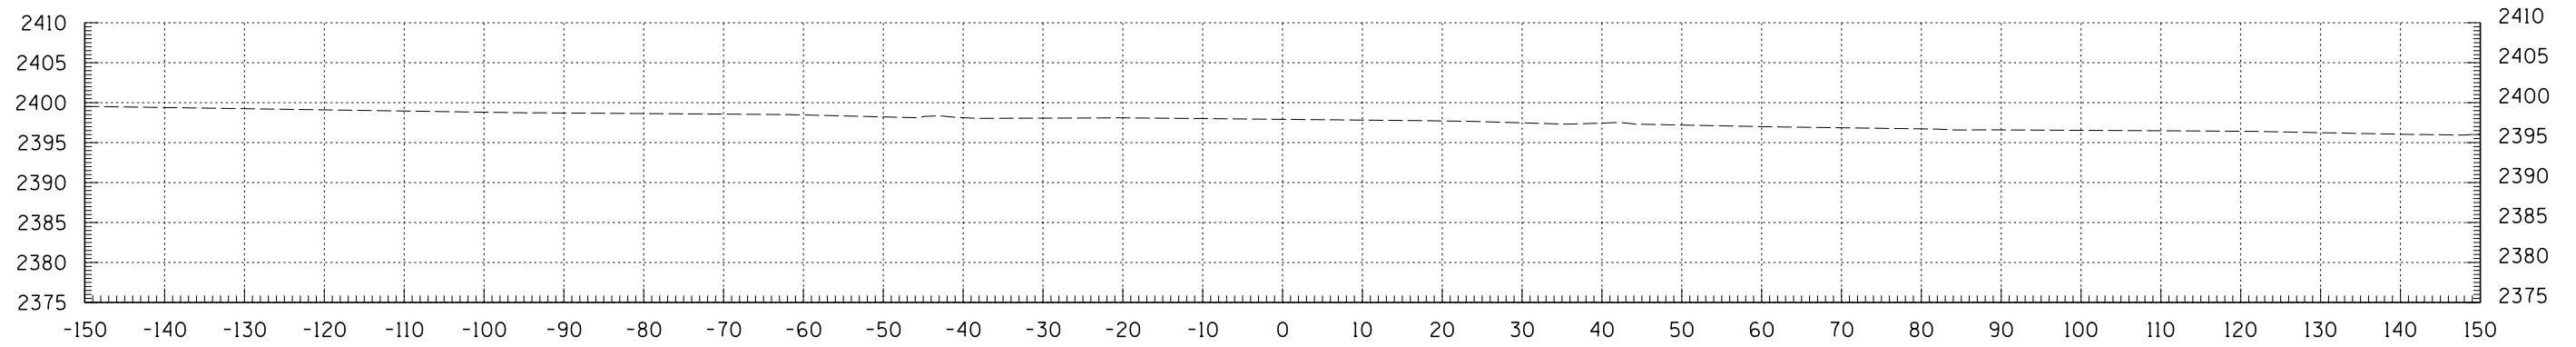

807+00

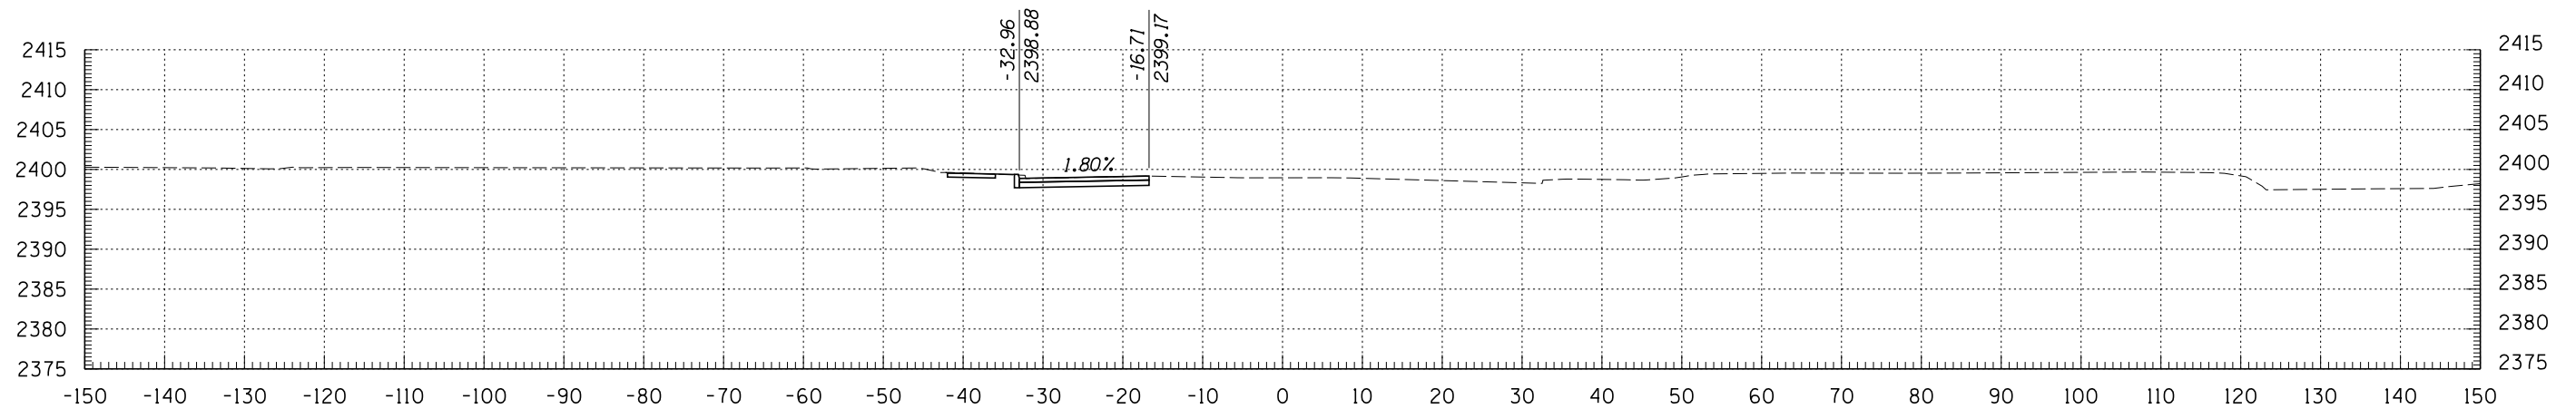


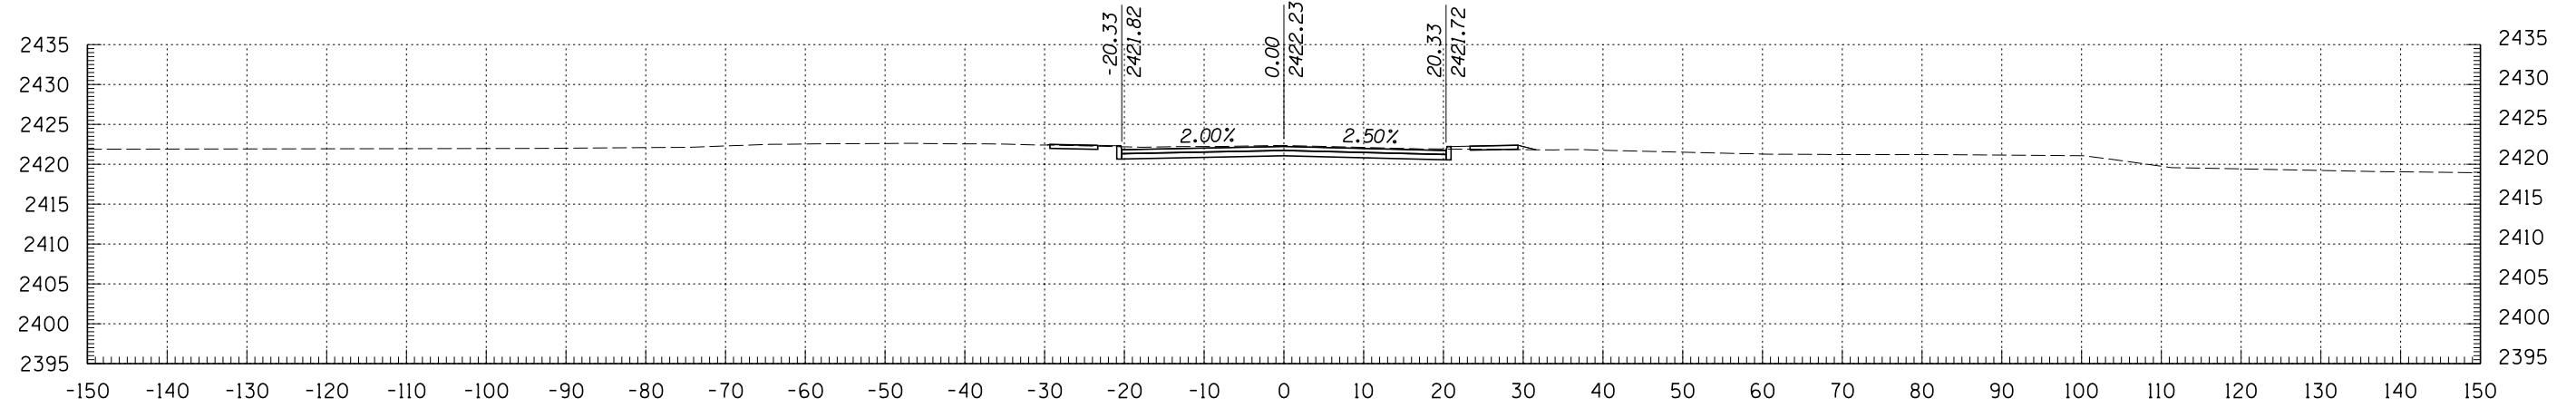
806+50

 **Kimley-Horn  
and Associates, Inc.**  
© 2009 KIMLEY-HORN AND ASSOCIATES, INC.  
2210 East Fort Lowell Road, Suite 200  
Tucson, Arizona 85719 (520) 615-9191


NO.	DATE	REVISION	BY	CHKD.	APPR.

PLANS ARE NOT  
FOR CONSTRUCTION


DEPARTMENT OF TRANSPORTATION/ENGINEERING DIVISION				OF
 <b>CITY OF TUCSON</b>	DSGN. BY	11/09	REF.	SCALE: 1"=1' H 1"=1' V
	DRWN. BY	11/09		
	CHKD. BY	11/09	PLAN NO.	
				231 OF 299



895+50

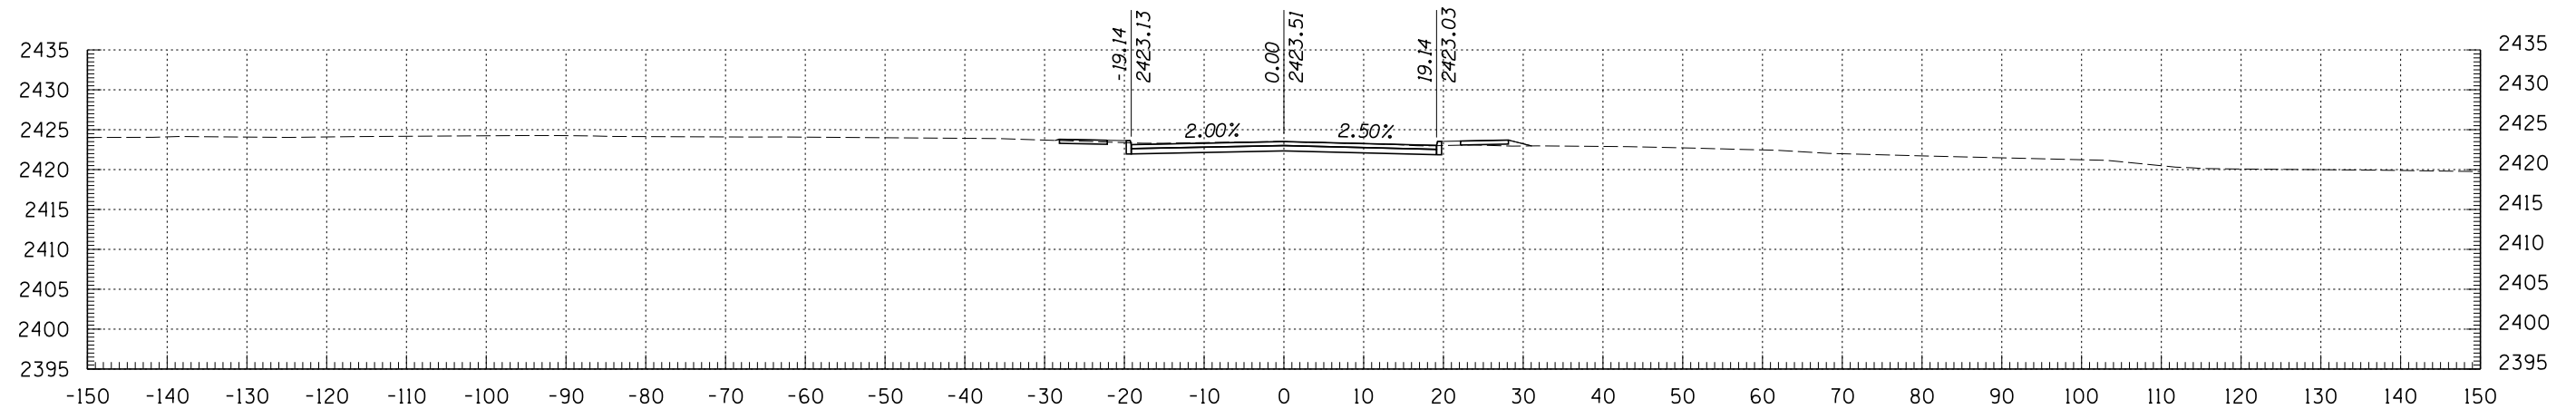

895+00

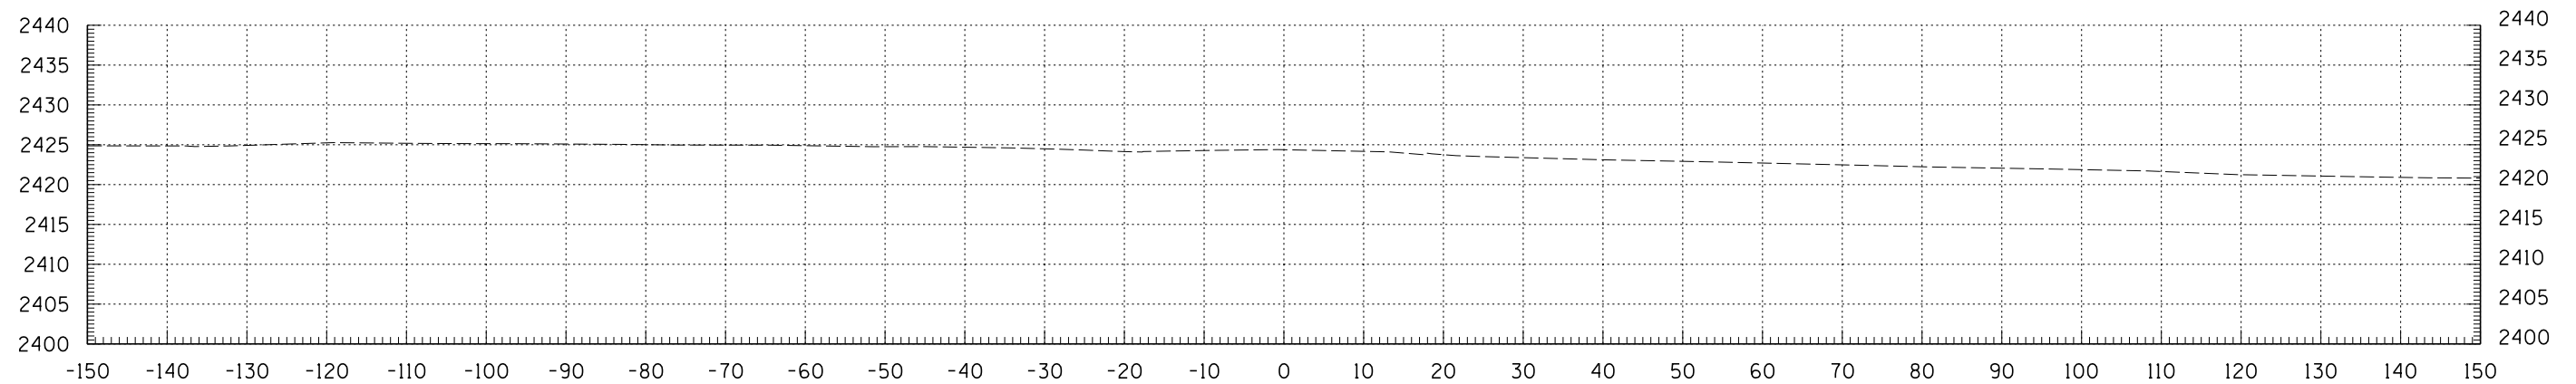


894+66

**Kimley-Horn and Associates, Inc.**  
 © 2009 KIMLEY-HORN AND ASSOCIATES, INC.  
 2210 East Fort Lowell Road, Suite 200  
 Tucson, Arizona 85719 (520) 615-9191


NO.	DATE	REVISION	BY	CHKD.	APPR.

PLANS ARE NOT FOR CONSTRUCTION


DEPARTMENT OF TRANSPORTATION/ENGINEERING DIVISION		OF
PARK AVENUE CROSS SECTIONS		
	DSGN. BY <b>N. QUICKSALL</b> 11/09 DRWN. BY <b>N. QUICKSALL</b> 11/09 CHKD. BY <b>B. BEENKEN</b> 11/09	REF. _____ SCALE: 1"=1' H 1"=1' V PLAN NO. _____
	232 OF 299	

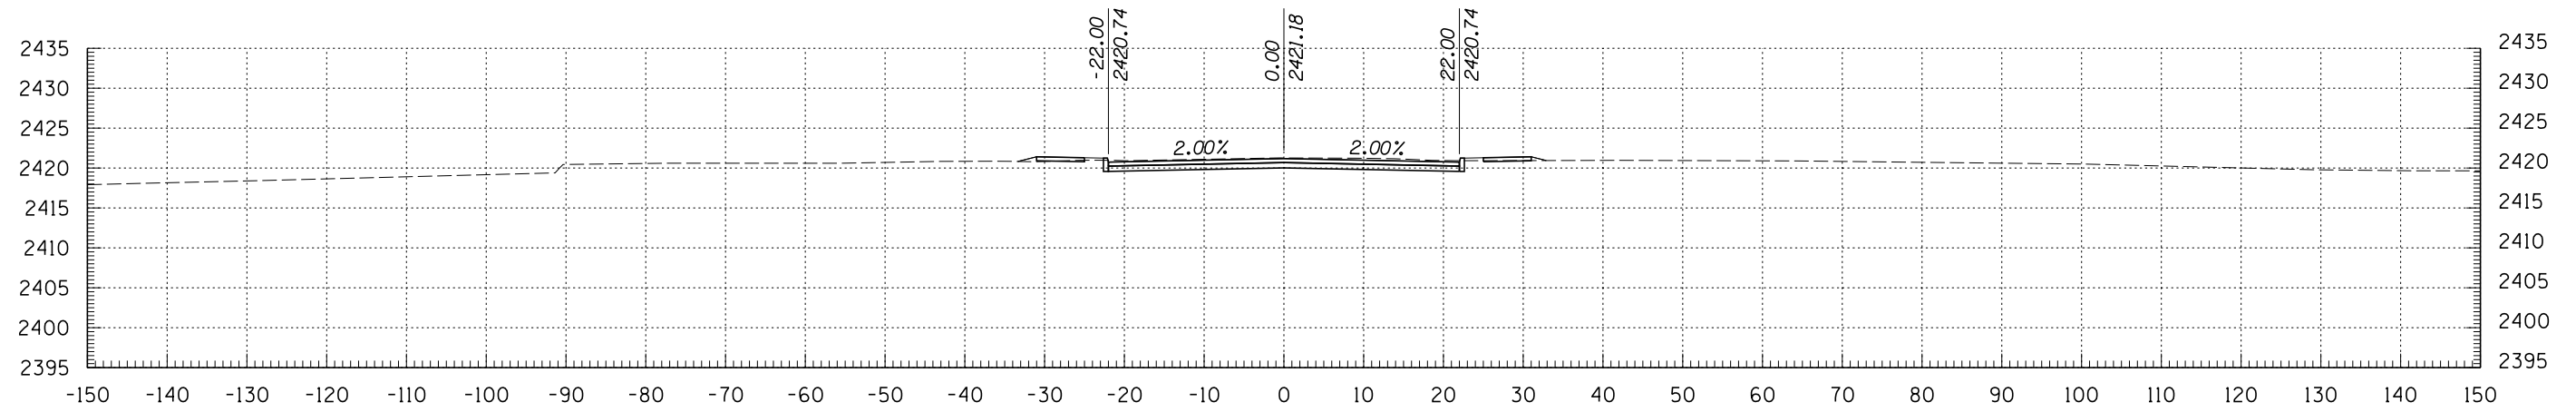

897+00

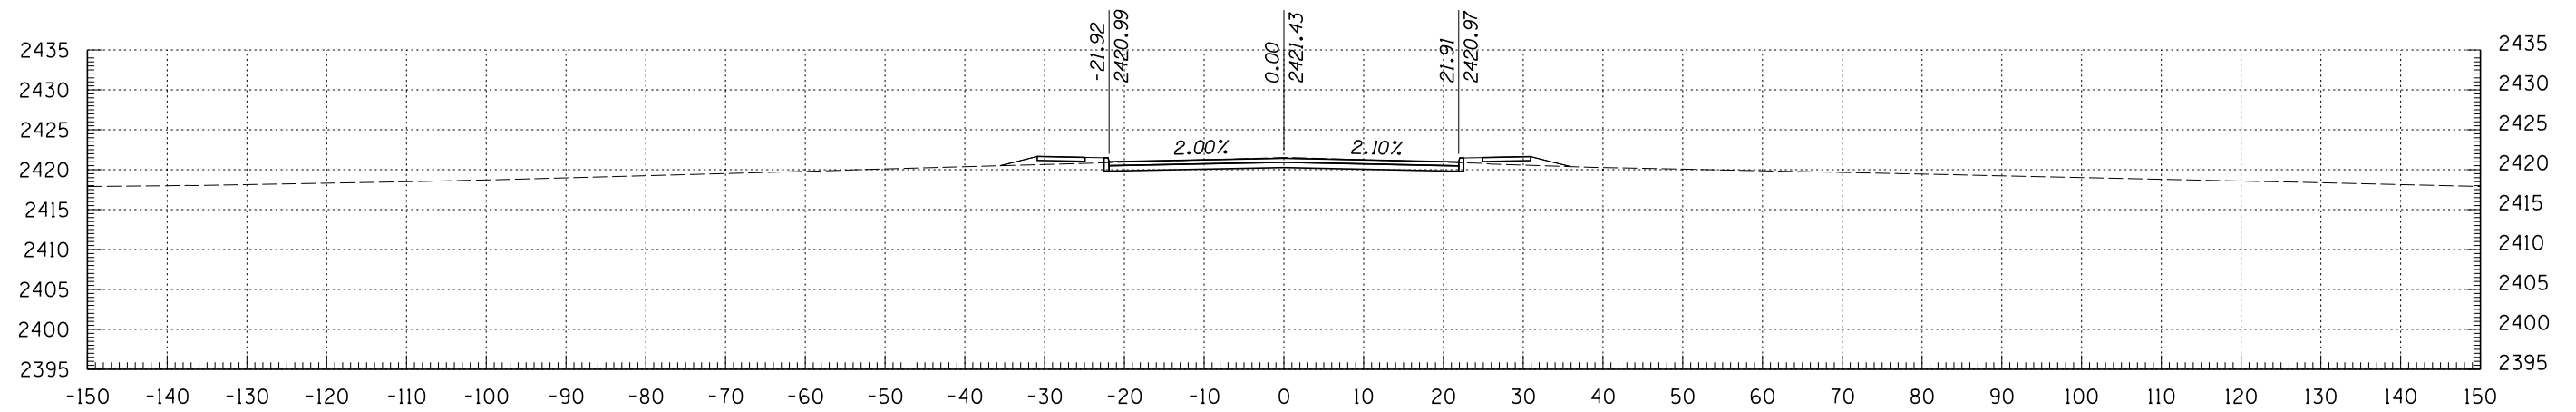

896+50

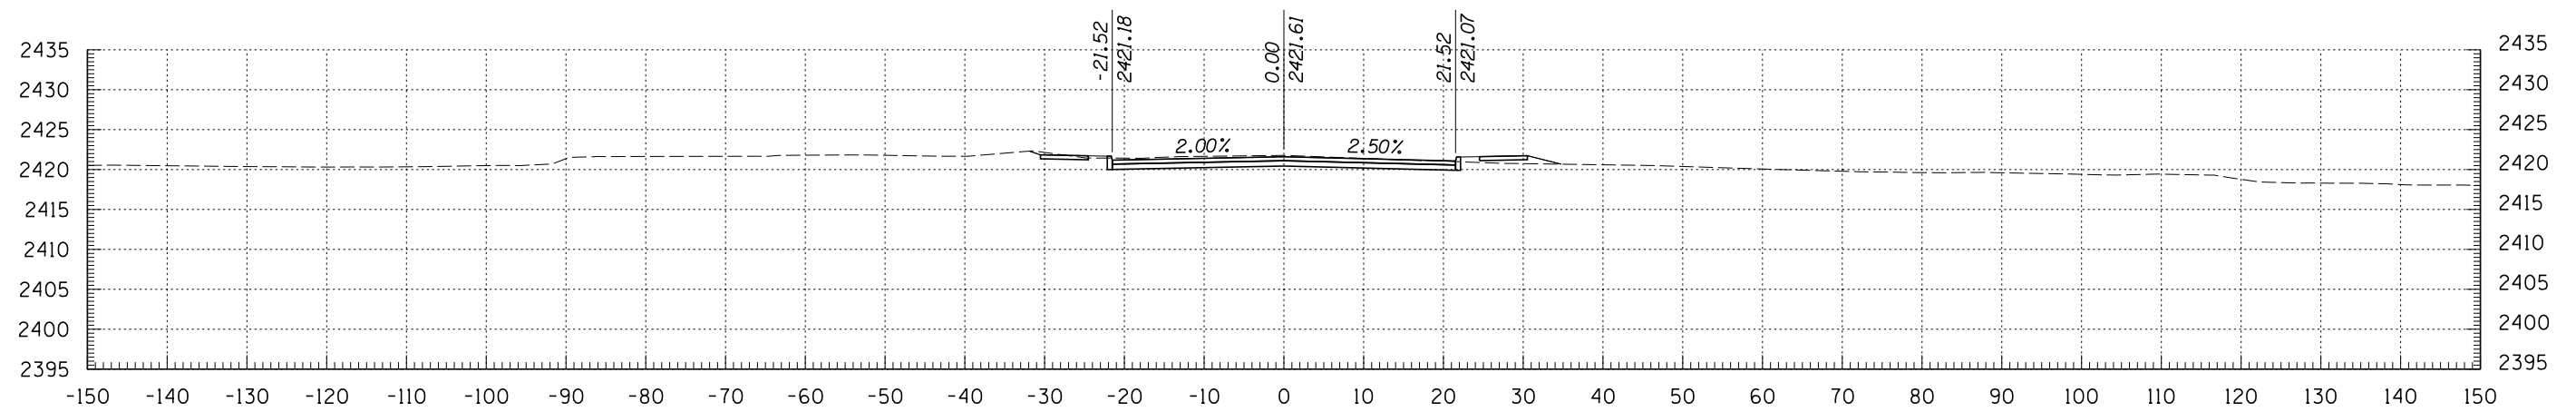


896+00




NO.	DATE	REVISION	BY	CHKD.	APPR.

PLANS ARE NOT FOR CONSTRUCTION


DEPARTMENT OF TRANSPORTATION/ENGINEERING DIVISION				OF
PARK AVENUE CROSS SECTIONS				
	DSGN. BY <b>N. QUICKSALL</b>	11/09	REF.	SCALE: 1"=1' H 1"=1' V
	DRWN. BY <b>N. QUICKSALL</b>	11/09		
	CHKD. BY <b>B. BEENKEN</b>	11/09	PLAN NO.	

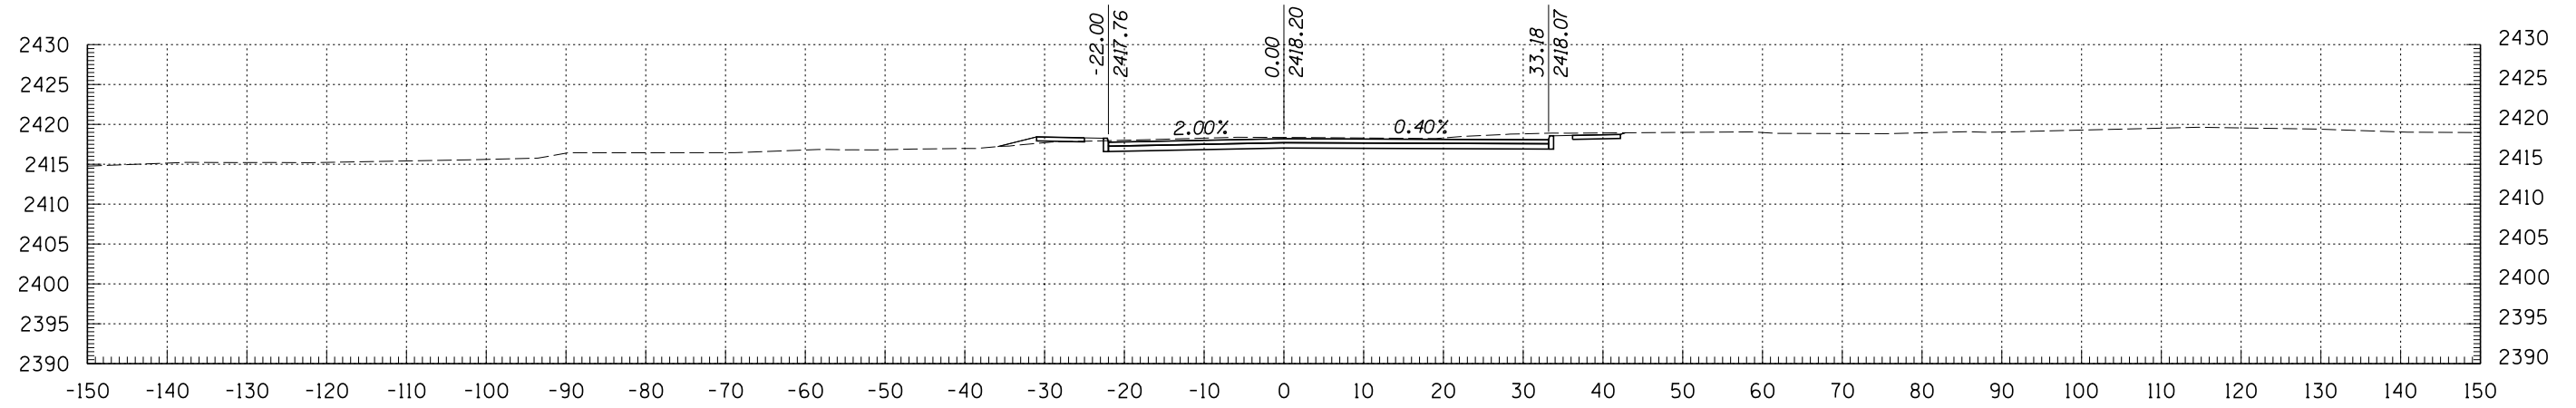

898+50

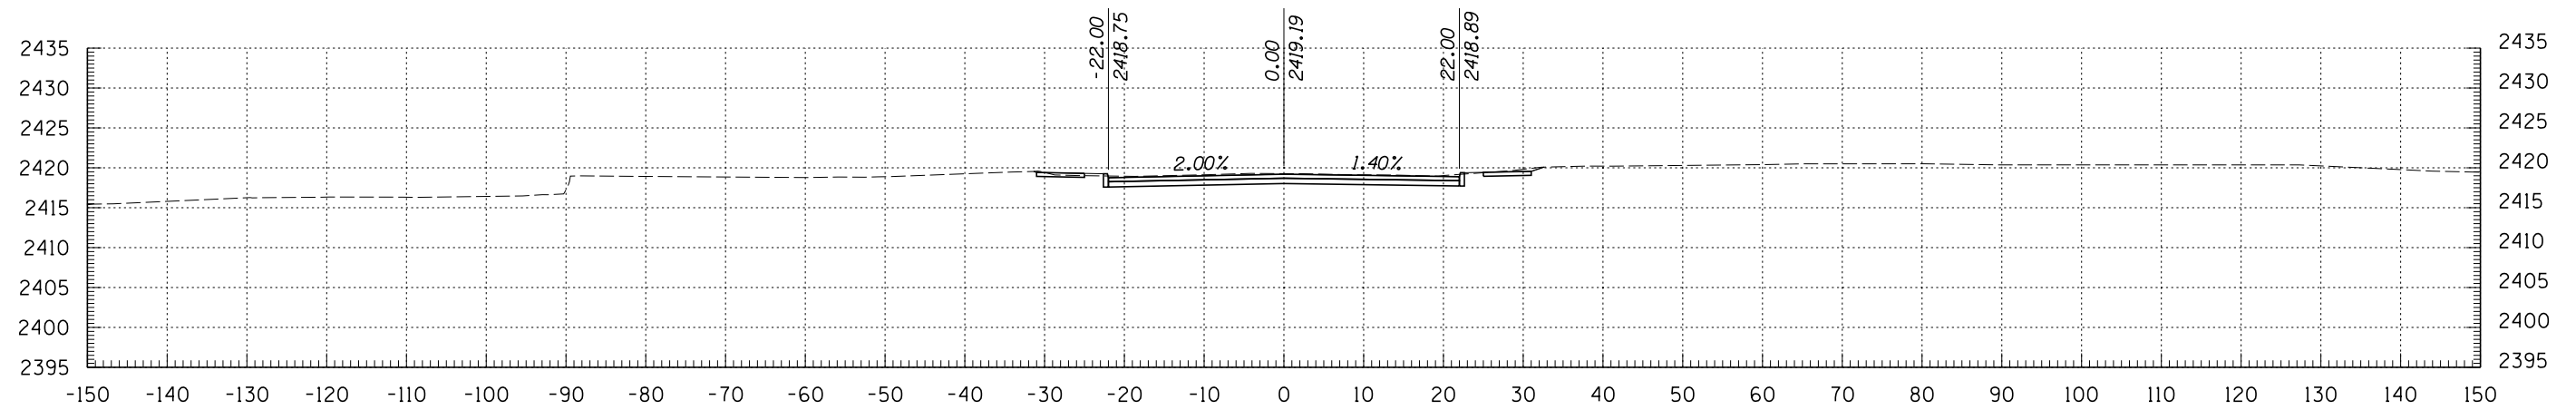

898+00

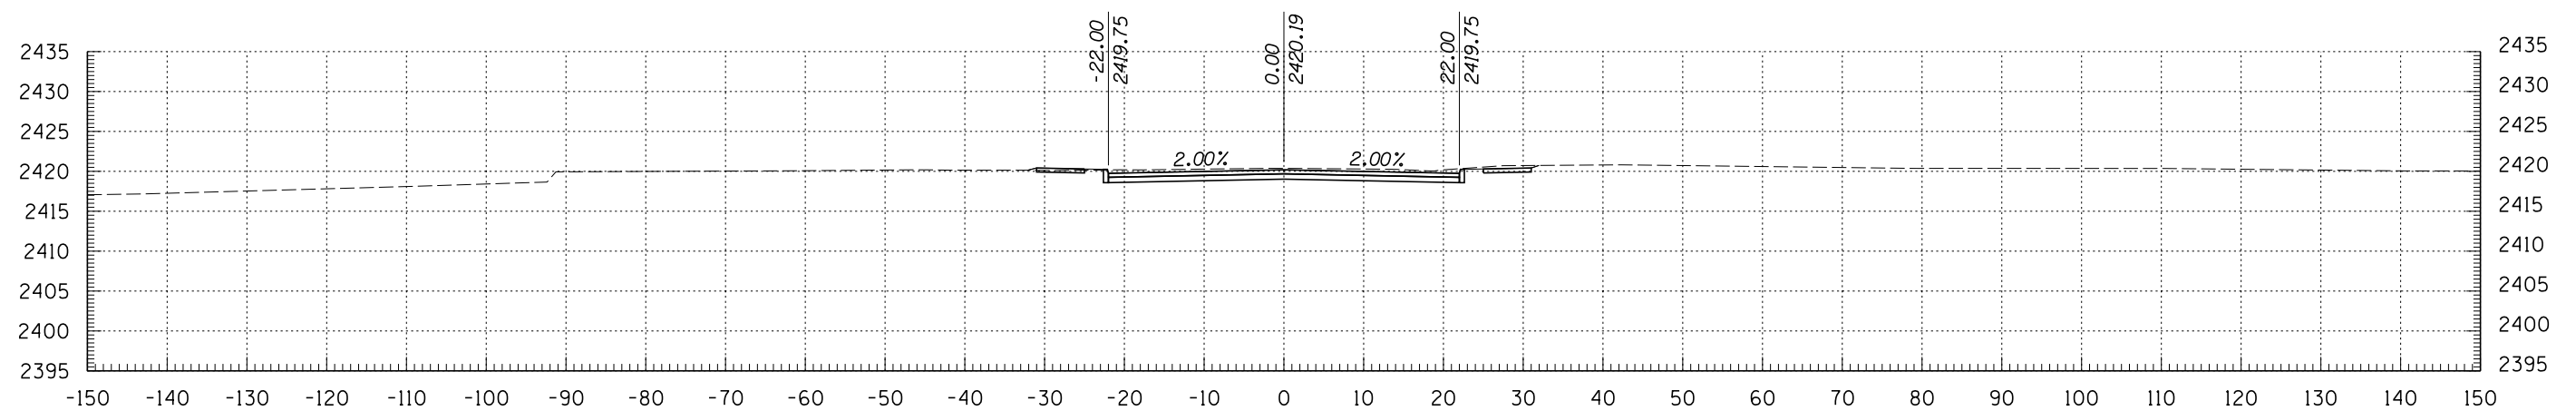


897+50




NO.	DATE	REVISION	BY	CHKD.	APPR.

		DEPARTMENT OF TRANSPORTATION/ENGINEERING DIVISION <b>PARK AVENUE CROSS SECTIONS</b>		OF <b>234</b> OF <b>299</b>
		DSGN. BY <b>N. QUICKSALL</b> 11/09 DRWN. BY <b>N. QUICKSALL</b> 11/09 CHKD. BY <b>B. BEENKEN</b> 11/09	REF. _____ SCALE: 1"=1' H 1"=1' V	


PLANS ARE NOT FOR CONSTRUCTION

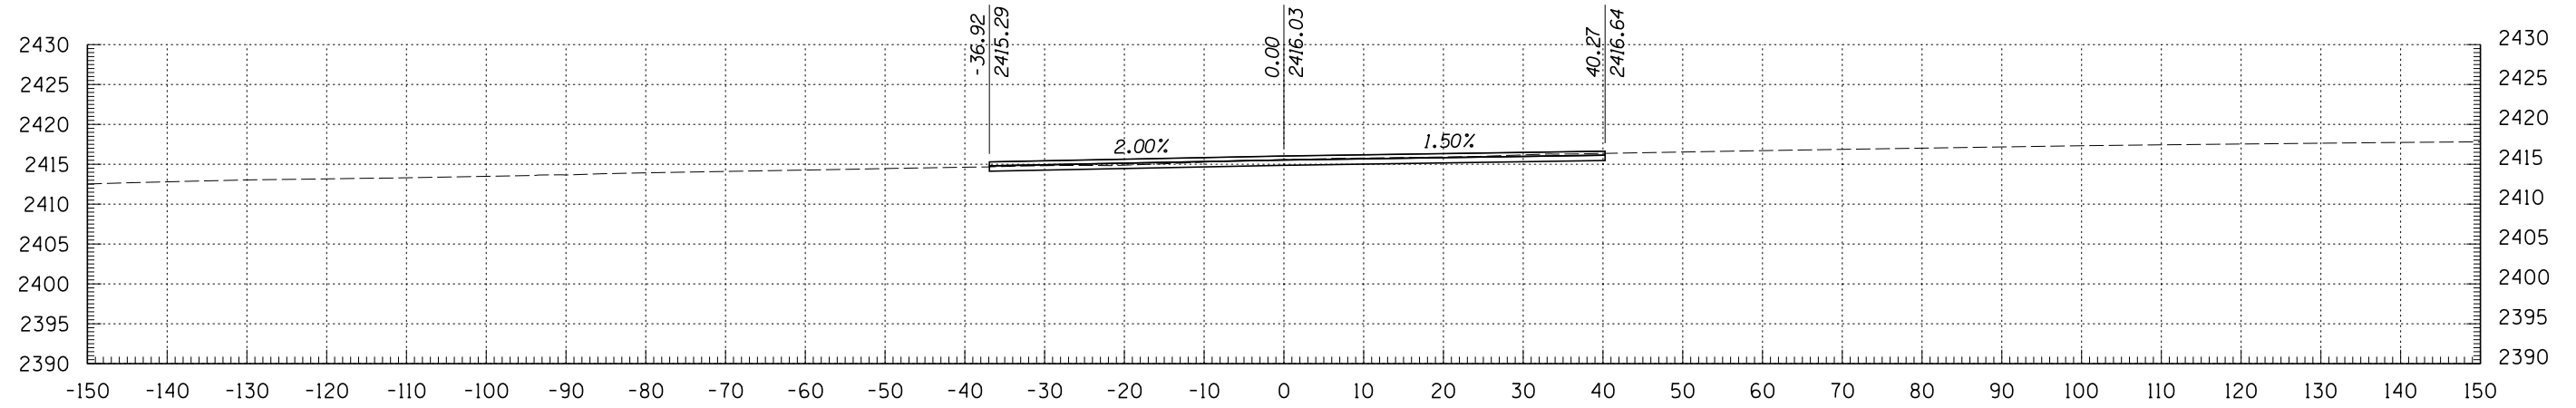

900+00

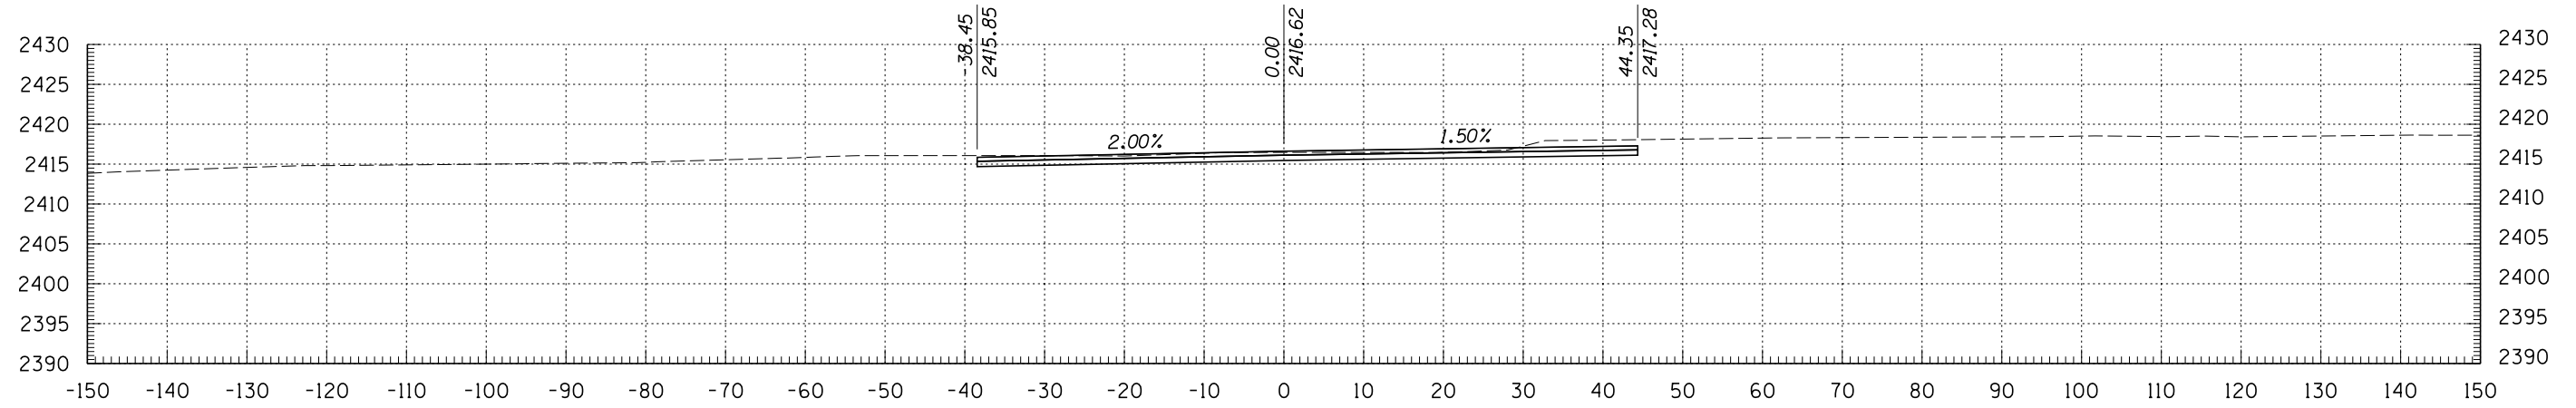

899+50

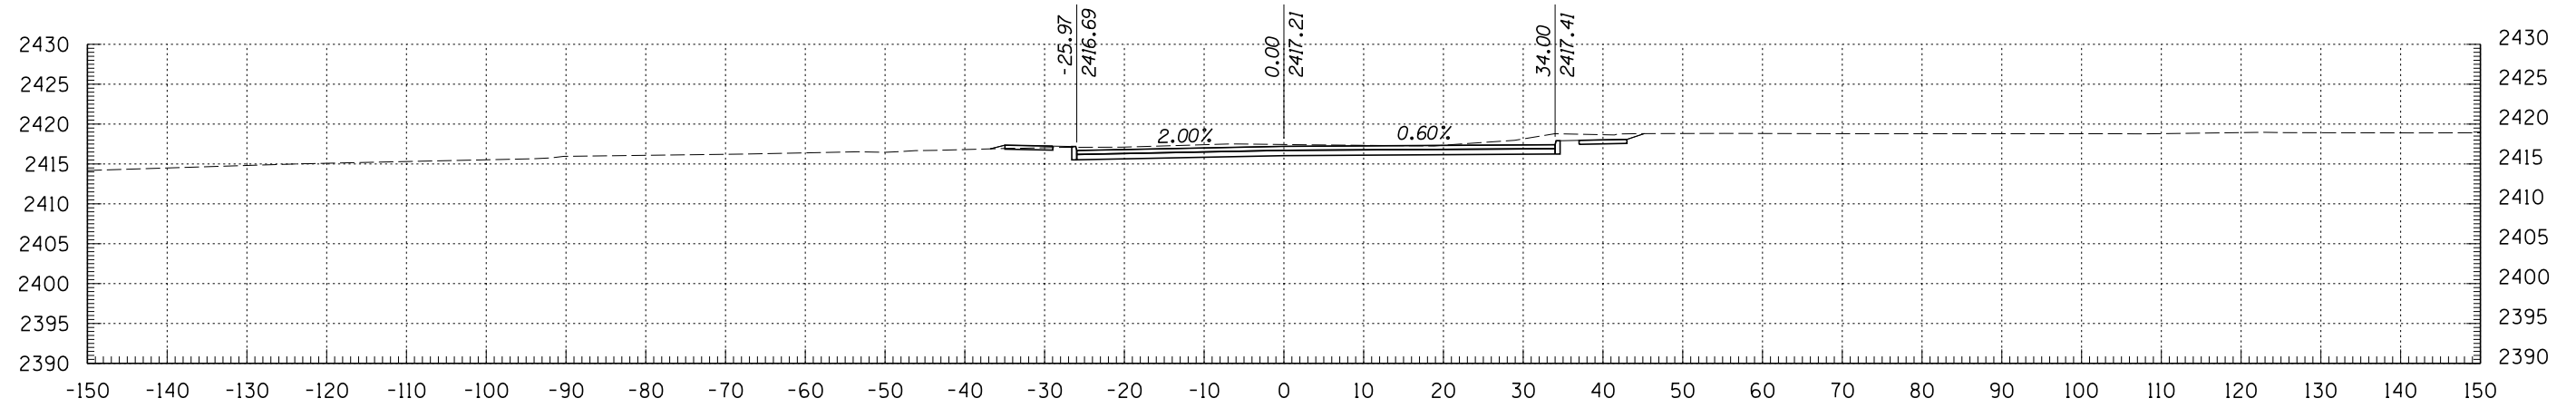

899+00




© 2009 KIMLEY-HORN AND ASSOCIATES, INC.  
2210 East Fort Lowell Road, Suite 200  
Tucson, Arizona 85719 (520) 615-9191


NO.	DATE	REVISION	BY	CHKD.	APPR.

		DEPARTMENT OF TRANSPORTATION/ENGINEERING DIVISION <b>PARK AVENUE CROSS SECTIONS</b>		OF <b>235</b> OF <b>299</b>
		DSGN. BY <b>N. QUICKSALL</b> 11/09 DRWN. BY <b>N. QUICKSALL</b> 11/09 CHKD. BY <b>B. BEENKEN</b> 11/09	REF. _____ SCALE: 1"=1' H 1"=1' V	

PLANS ARE NOT FOR CONSTRUCTION

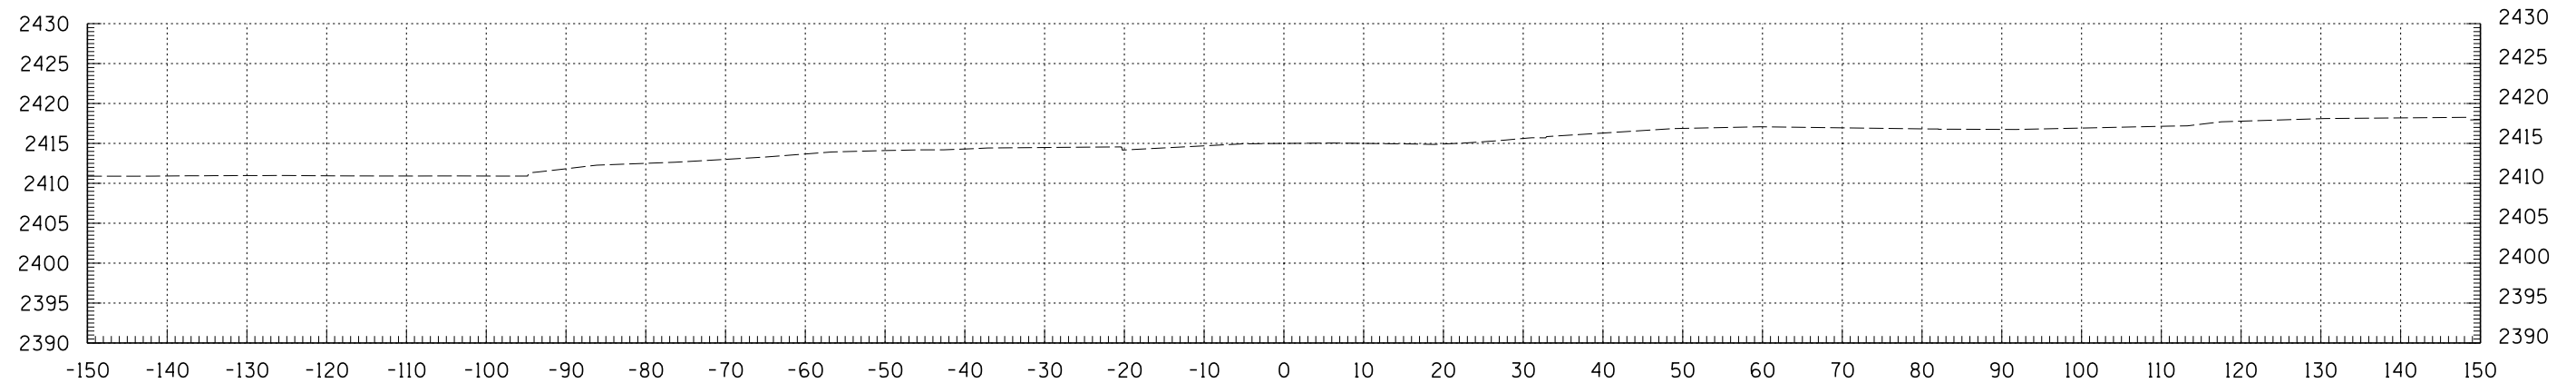

901+00

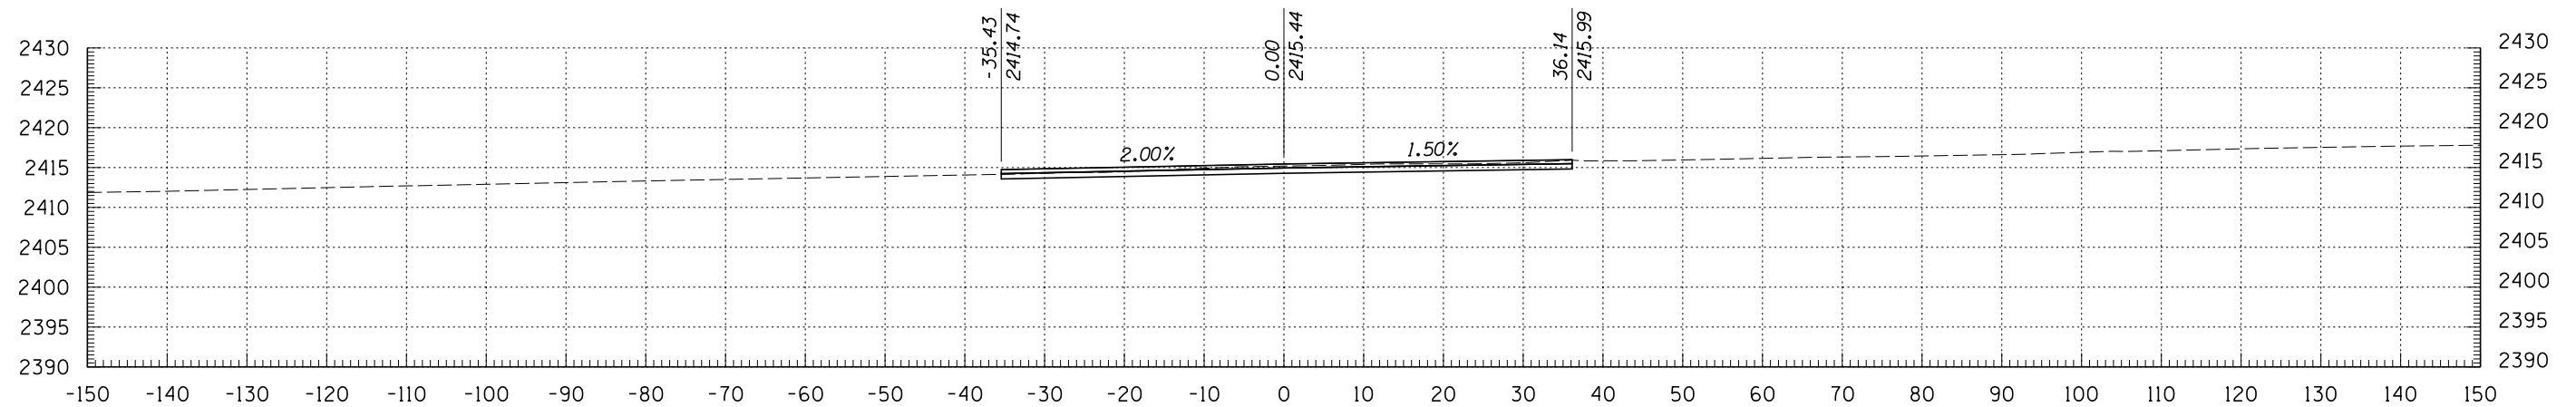




900+50

**Kimley-Horn and Associates, Inc.**  
 © 2009 KIMLEY-HORN AND ASSOCIATES, INC.  
 2210 East Fort Lowell Road, Suite 200  
 Tucson, Arizona 85719 (520) 615-9191

NO.	DATE	REVISION	BY	CHKD.	APPR.

PLANS ARE NOT FOR CONSTRUCTION

DEPARTMENT OF TRANSPORTATION/ENGINEERING DIVISION				OF
PARK AVENUE CROSS SECTIONS				
	DSGN. BY <b>N. QUICKSALL</b>	11/09	REF. _____	SCALE: 1"=1' H 1"=1' V
	DRWN. BY <b>N. QUICKSALL</b>	11/09	PLAN NO. _____	236 OF 299
	CHKD. BY <b>B. BEENKEN</b>	11/09		

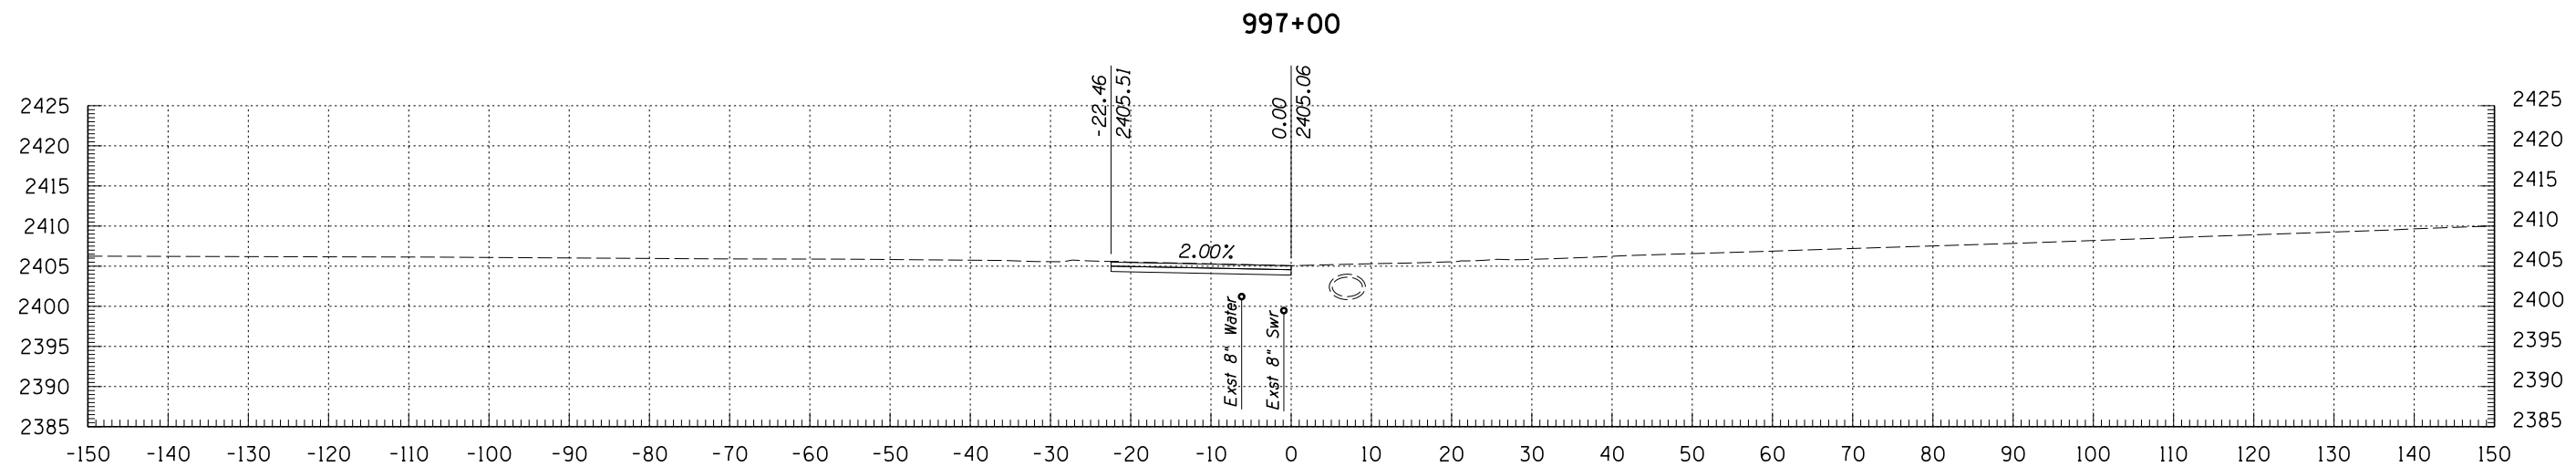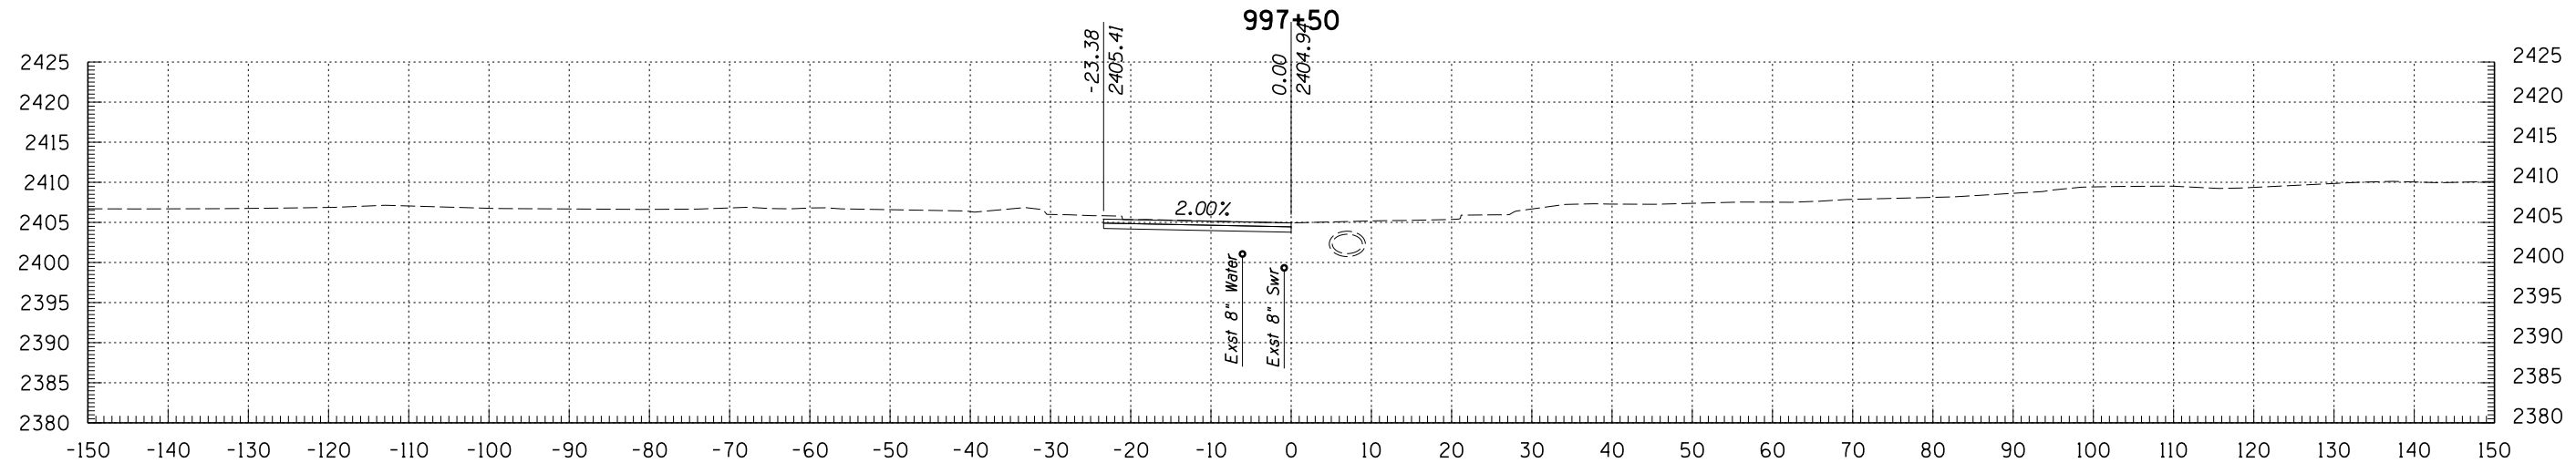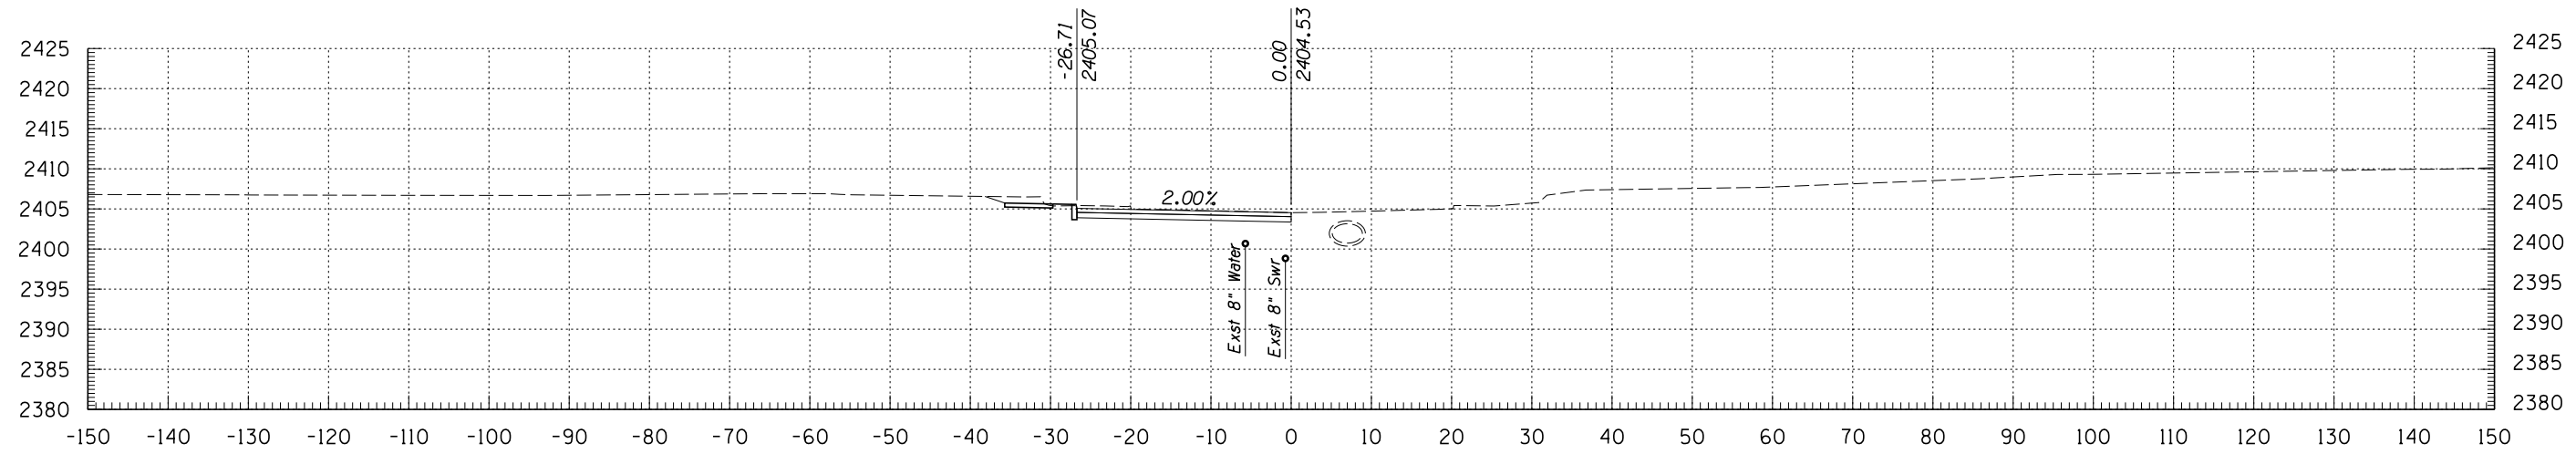


996+86

**Kimley-Horn and Associates, Inc.**  
 © 2009 KIMLEY-HORN AND ASSOCIATES, INC.  
 2210 East Fort Lowell Road, Suite 200  
 Tucson, Arizona 85719 (520) 615-9191


PLANS ARE NOT FOR CONSTRUCTION

DEPARTMENT OF TRANSPORTATION/ENGINEERING DIVISION				OF
<b>MOUNTAIN AVE CROSS SECTIONS</b>				
	DSGN. BY <b>M. HUGGINS</b>	11/09	REF.	SCALE: 1"=1' H 1"=1' V
	DRWN. BY <b>M. HUGGINS</b>	11/09		
	CHKD. BY <b>B. BEENKEN</b>	11/09	PLAN NO.	


NO.	DATE	REVISION	BY	CHKD.	APPR.

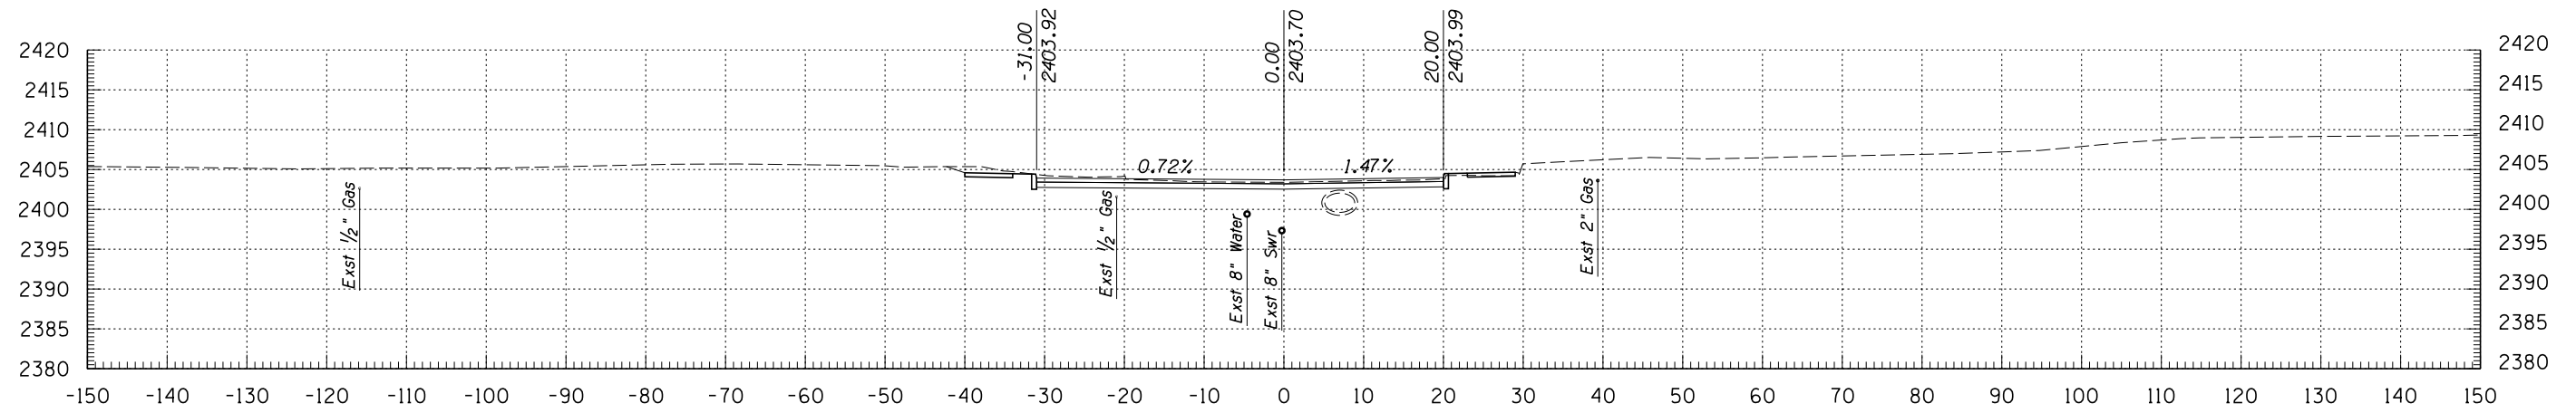

999+00

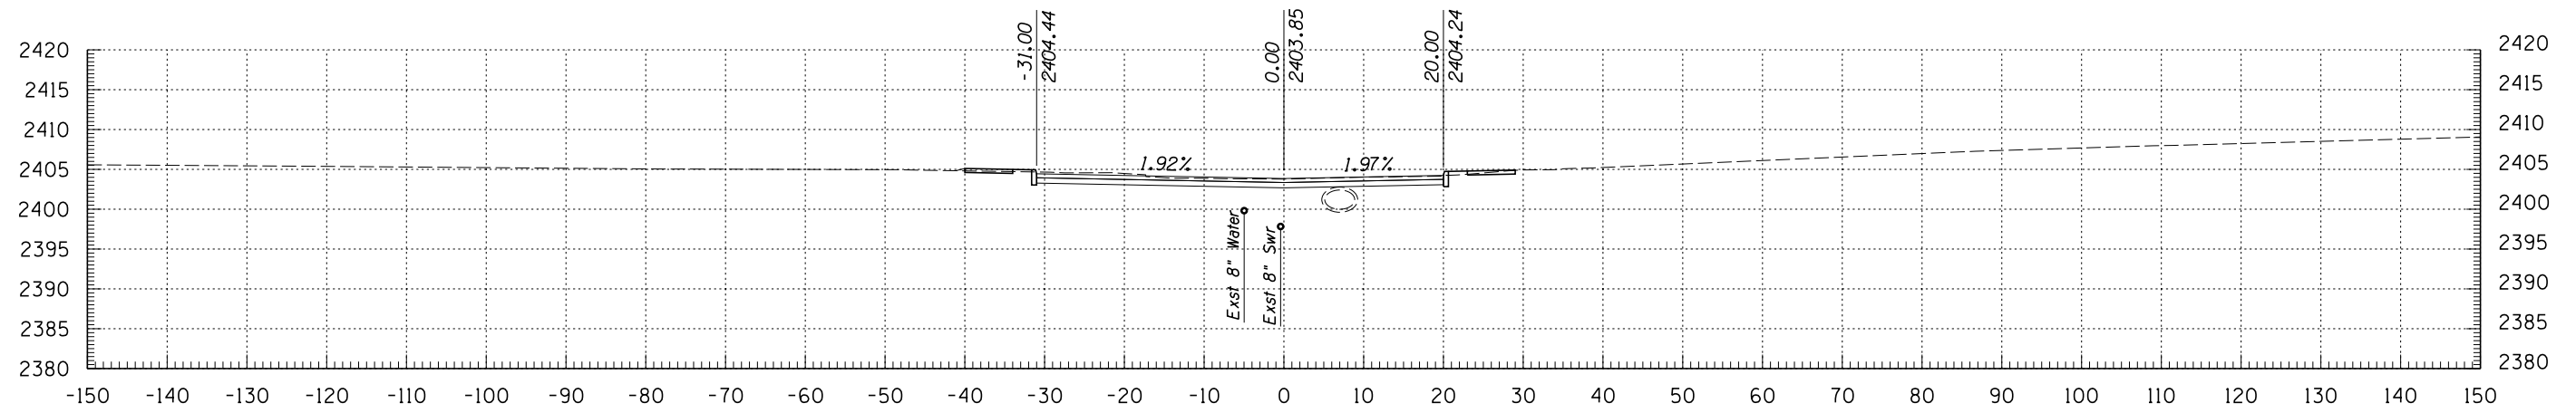

998+50

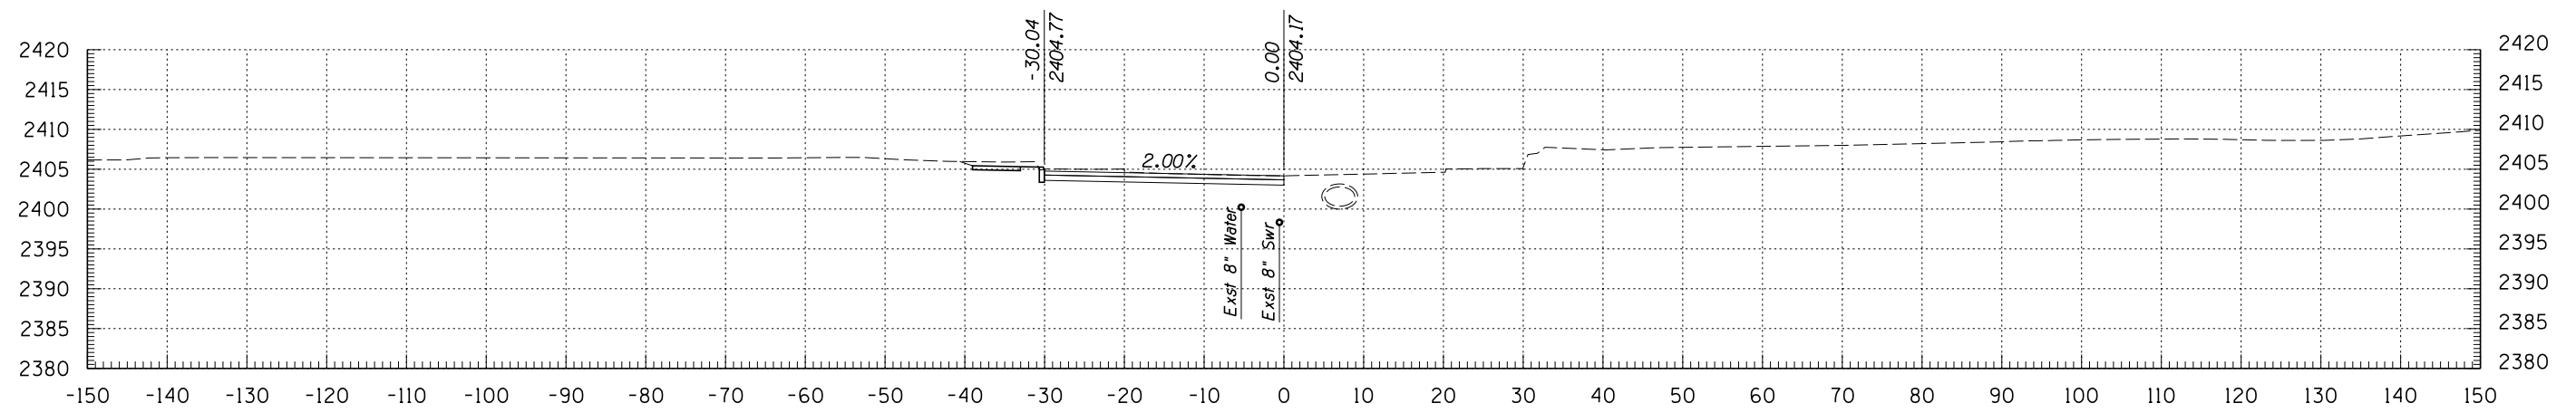


998+00


**Kimley-Horn and Associates, Inc.**  
 © 2009 KIMLEY-HORN AND ASSOCIATES, INC.  
 2210 East Fort Lowell Road, Suite 200  
 Tucson, Arizona 85719 (520) 615-9191

DEPARTMENT OF TRANSPORTATION/ENGINEERING DIVISION		OF
MOUNTAIN AVE CROSS SECTIONS		
	DSN. BY <b>M. HUGGINS</b> 11/09 DRWN. BY <b>M. HUGGINS</b> 11/09 CHD. BY <b>B. BEENKEN</b> 11/09	REF. _____ SCALE: 1"=1' H 1"=1' V PLAN NO. _____
	238 OF 299	
	NO. DATE REVISION BY CHD. APPR.	


PLANS ARE NOT FOR CONSTRUCTION

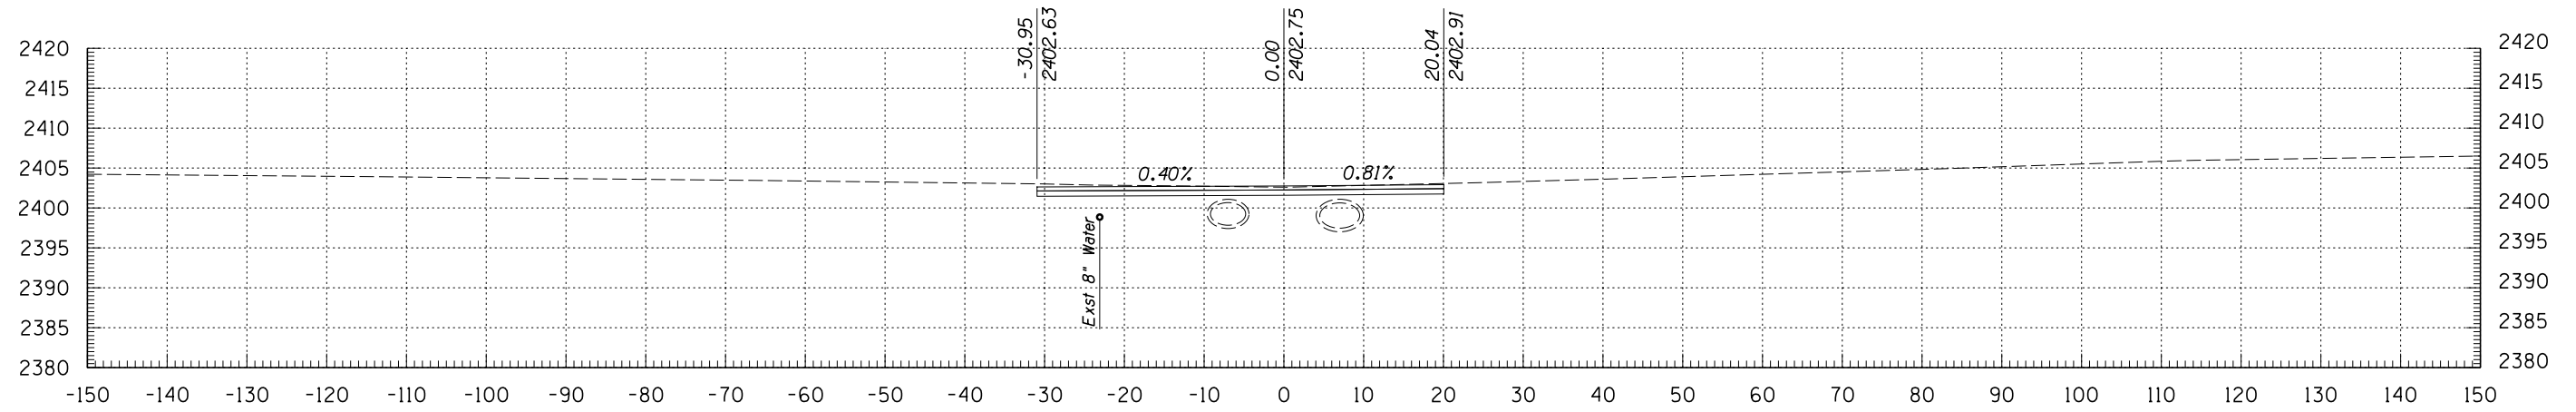

1000+50

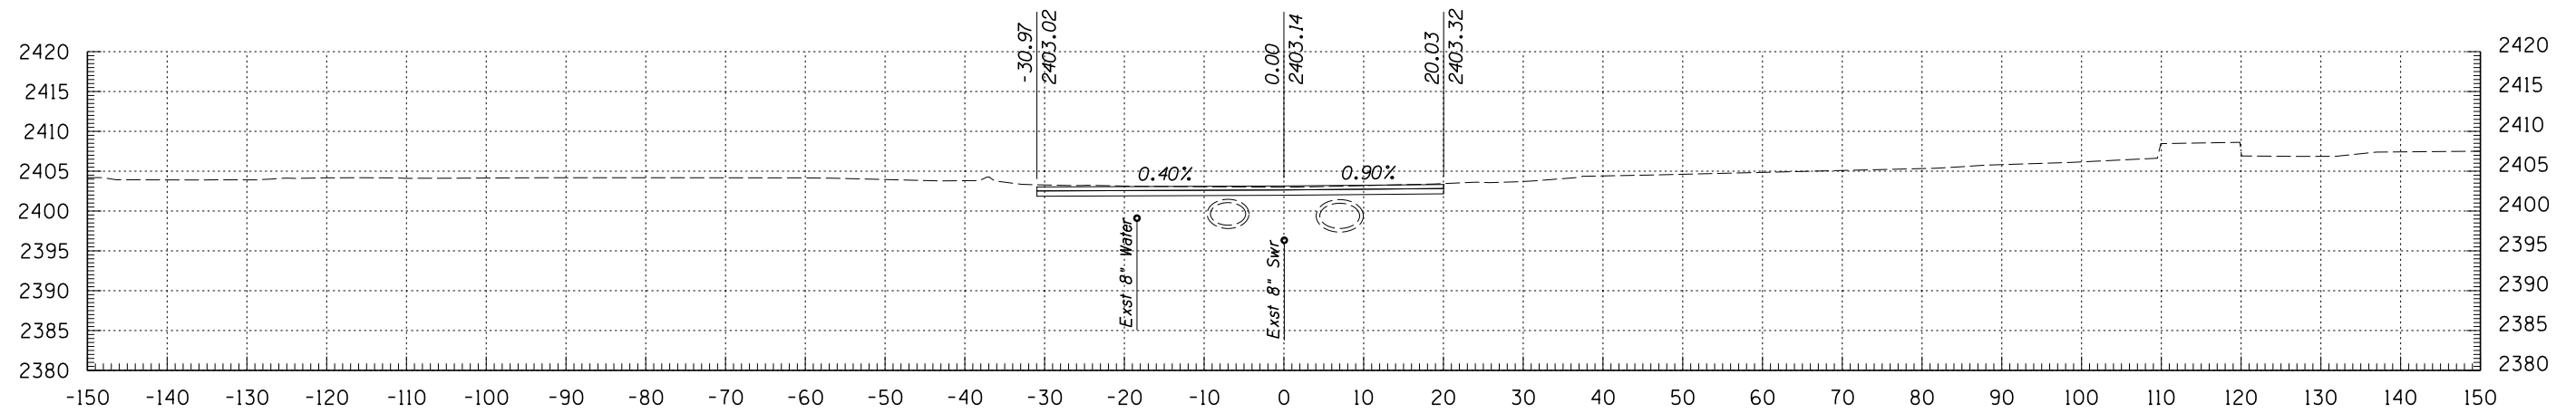

1000+00

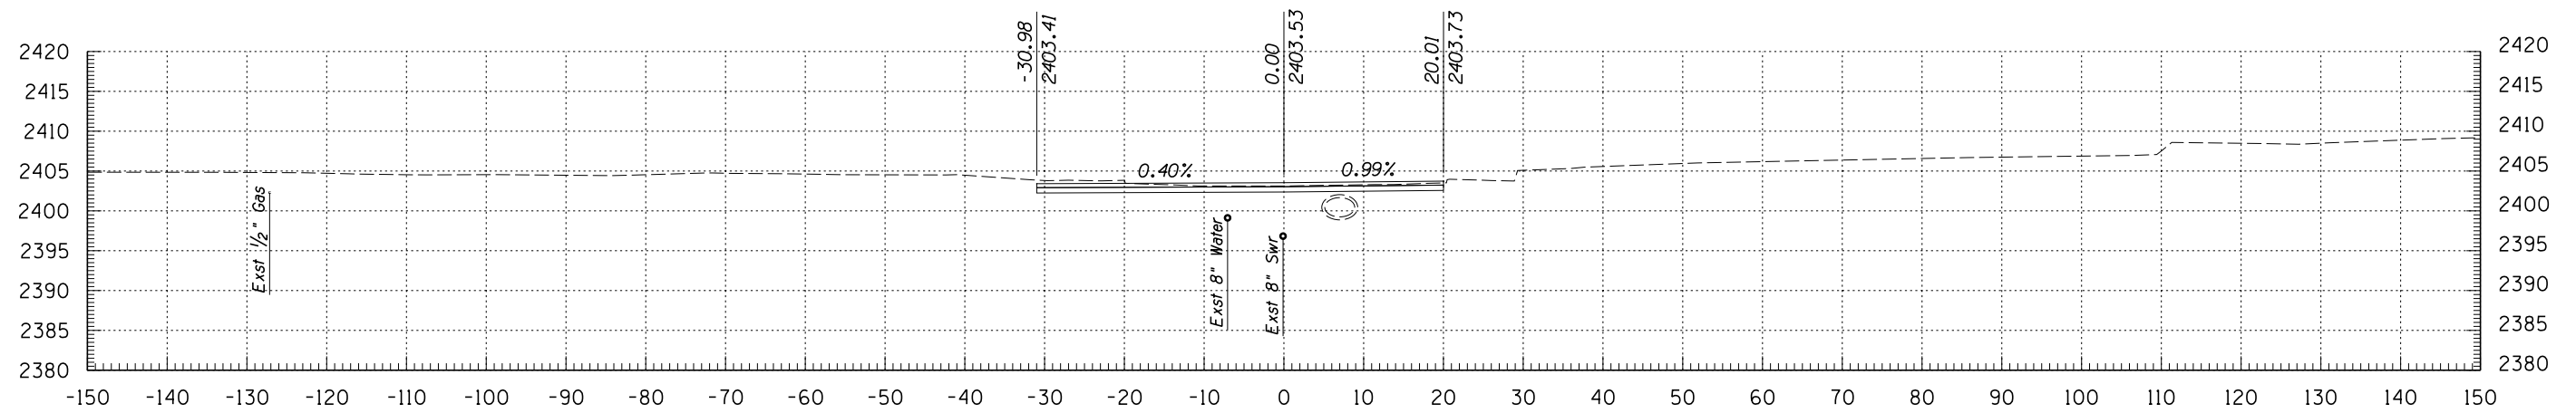

999+50




© 2009 KIMLEY-HORN AND ASSOCIATES, INC.  
2210 East Fort Lowell Road, Suite 200  
Tucson, Arizona 85719 (520) 615-9191

NO.	DATE	REVISION	BY	CHKD.	APPR.


PLANS ARE NOT FOR CONSTRUCTION

DEPARTMENT OF TRANSPORTATION/ENGINEERING DIVISION				OF
<b>MOUNTAIN AVE CROSS SECTIONS</b>				
	DSGN. BY <b>M. HUGGINS</b>	11/09	REF.	SCALE: 1"=1' H 1"=1' V
	DRWN. BY <b>M. HUGGINS</b>	11/09		
	CHKD. BY <b>B. BEENKEN</b>	11/09	PLAN NO.	


239  
OF  
299

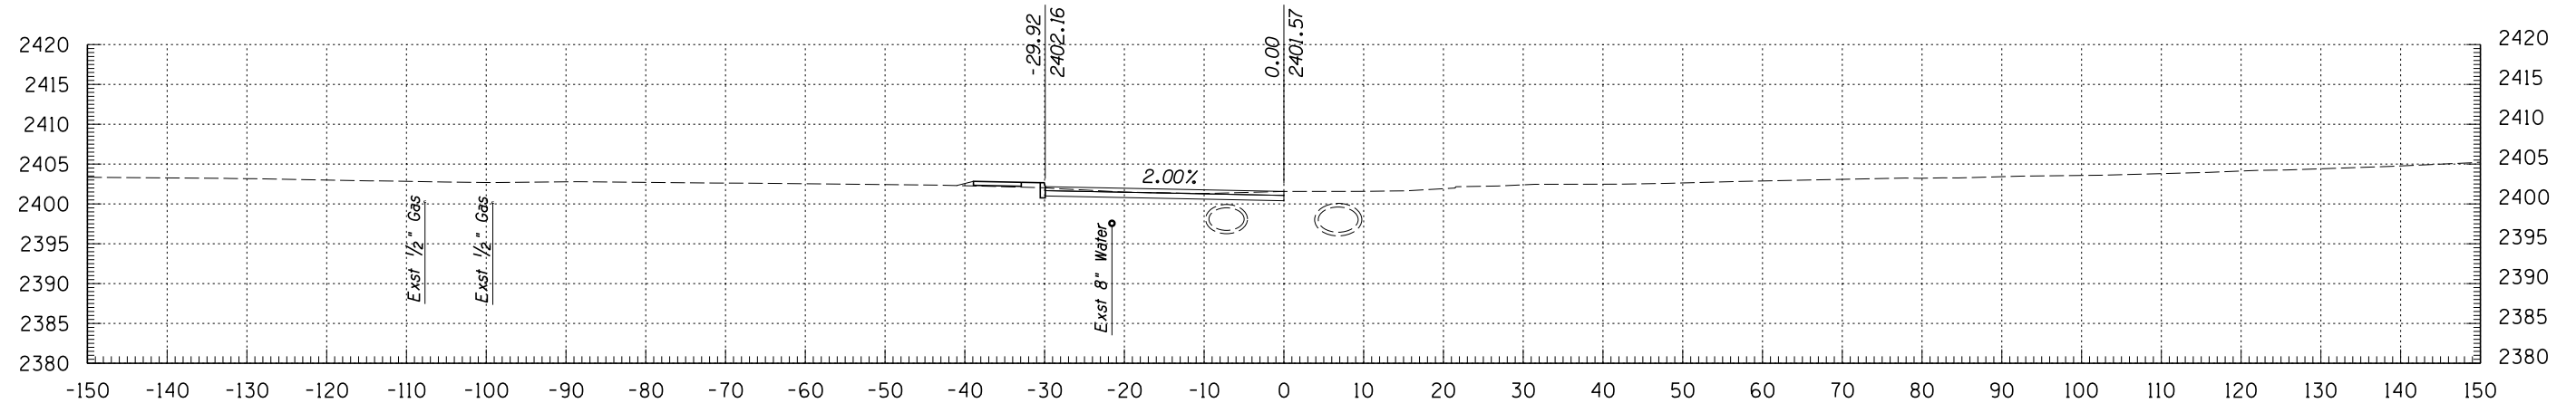

1002+00

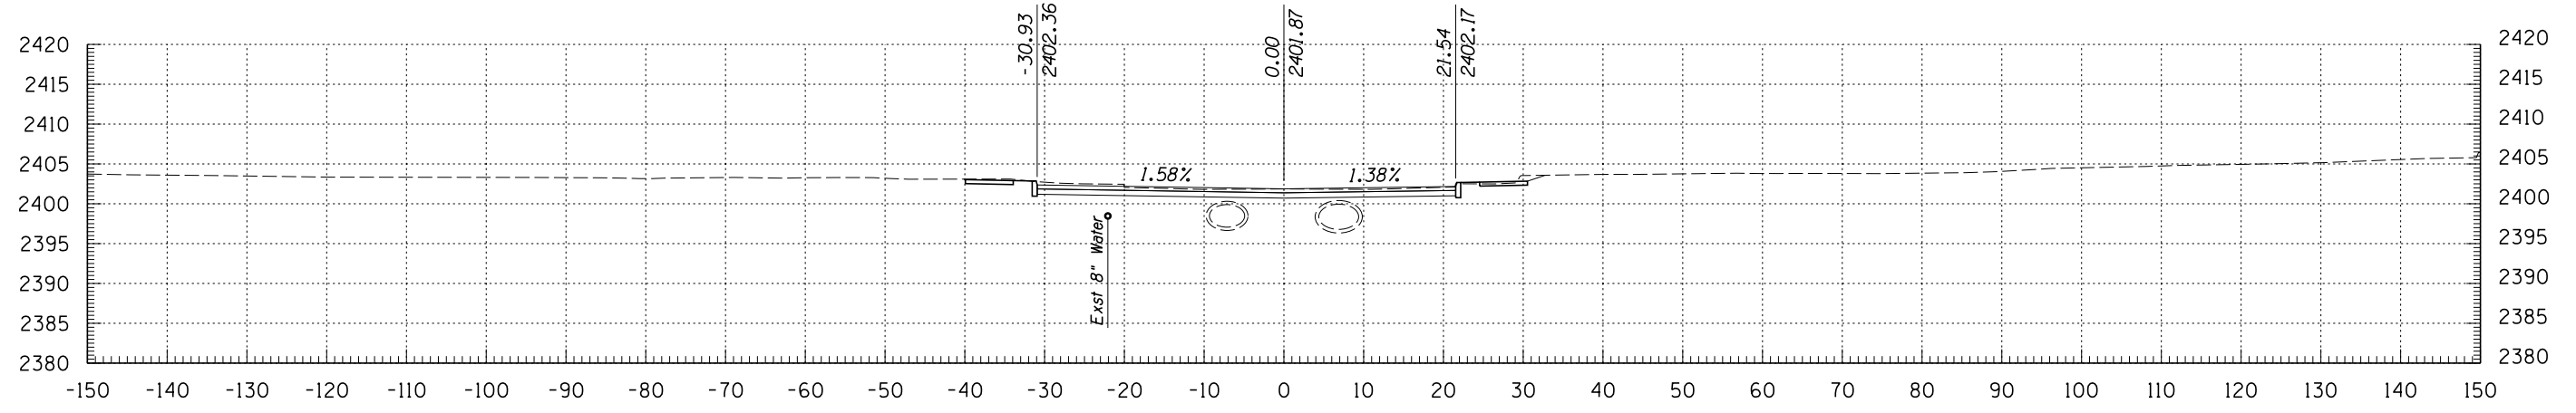

1001+50

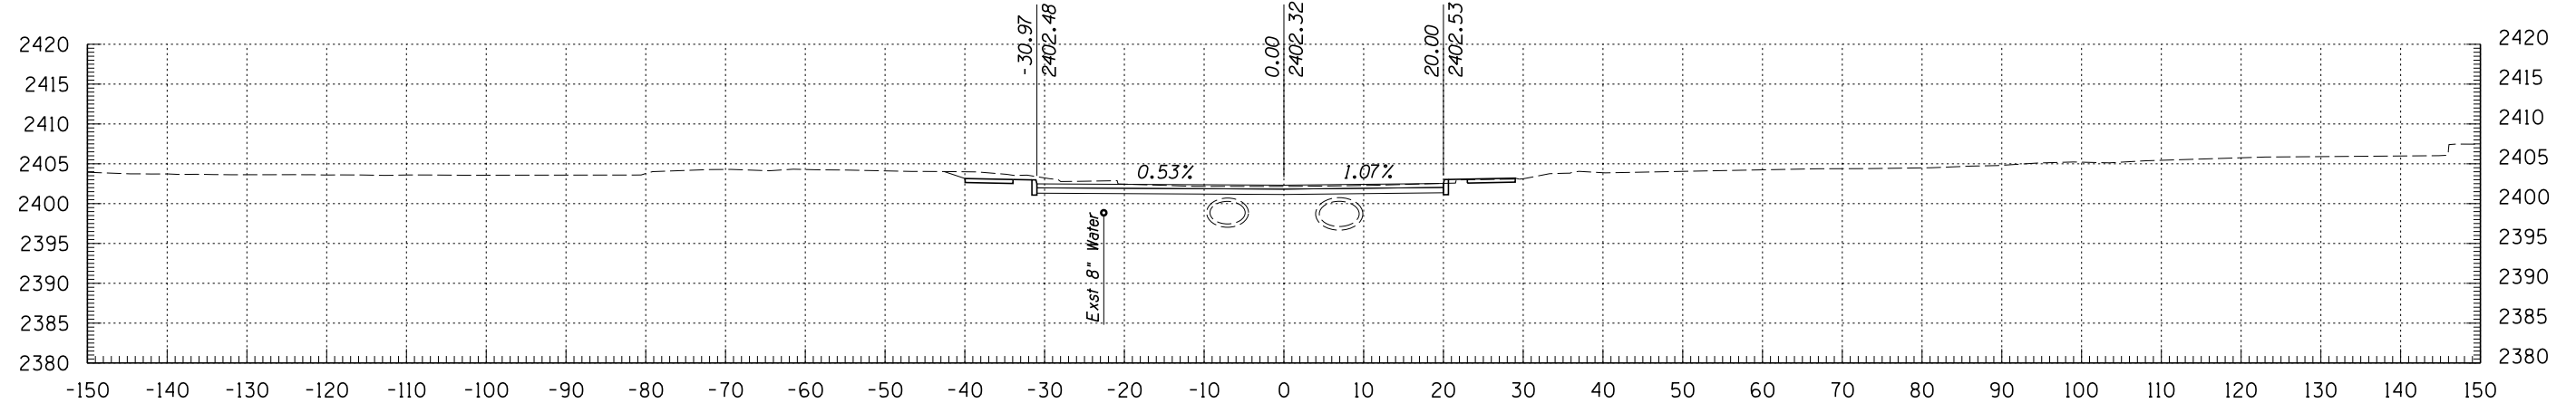

1001+00




© 2009 KIMLEY-HORN AND ASSOCIATES, INC.  
 2210 East Fort Lowell Road, Suite 200  
 Tucson, Arizona 85719 (520) 615-9191


NO.	DATE	REVISION	BY	CHKD.	APPR.

		DEPARTMENT OF TRANSPORTATION/ENGINEERING DIVISION <b>MOUNTAIN AVE CROSS SECTIONS</b>		OF 240 OF 299
		DSGN. BY <b>M. HUGGINS</b> 11/09 DRWN. BY <b>M. HUGGINS</b> 11/09 CHKD. BY <b>B. BEENKEN</b> 11/09	REF. _____ SCALE: 1"=1' H 1"=1' V	


PLANS ARE NOT FOR CONSTRUCTION

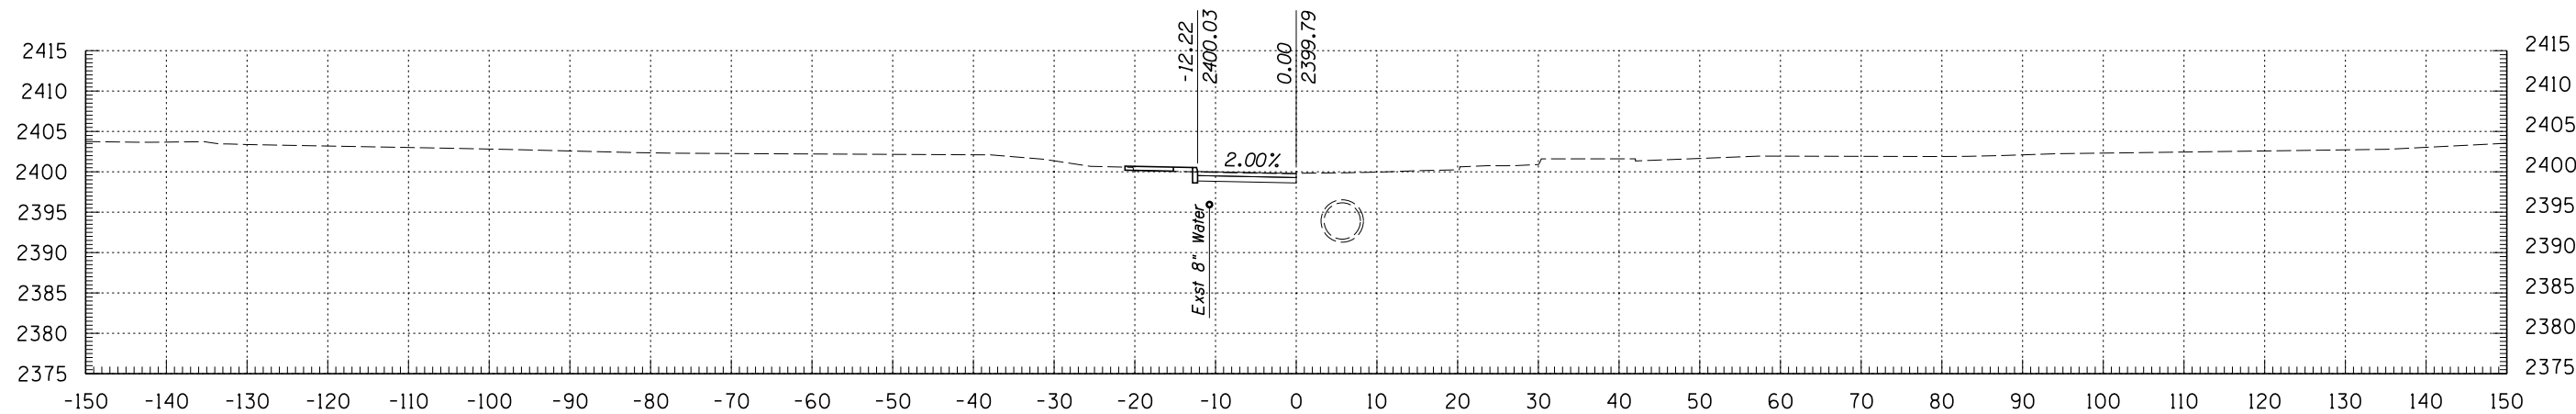

1003+37

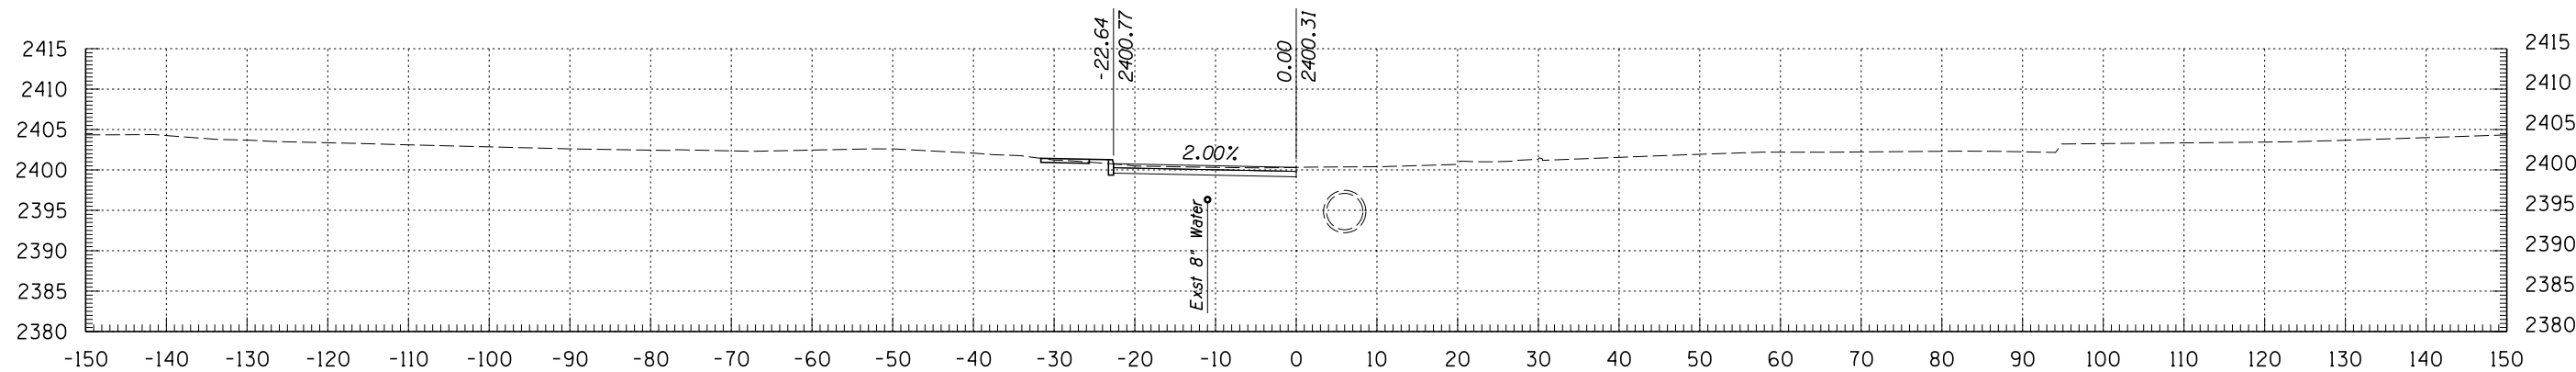

1003+00

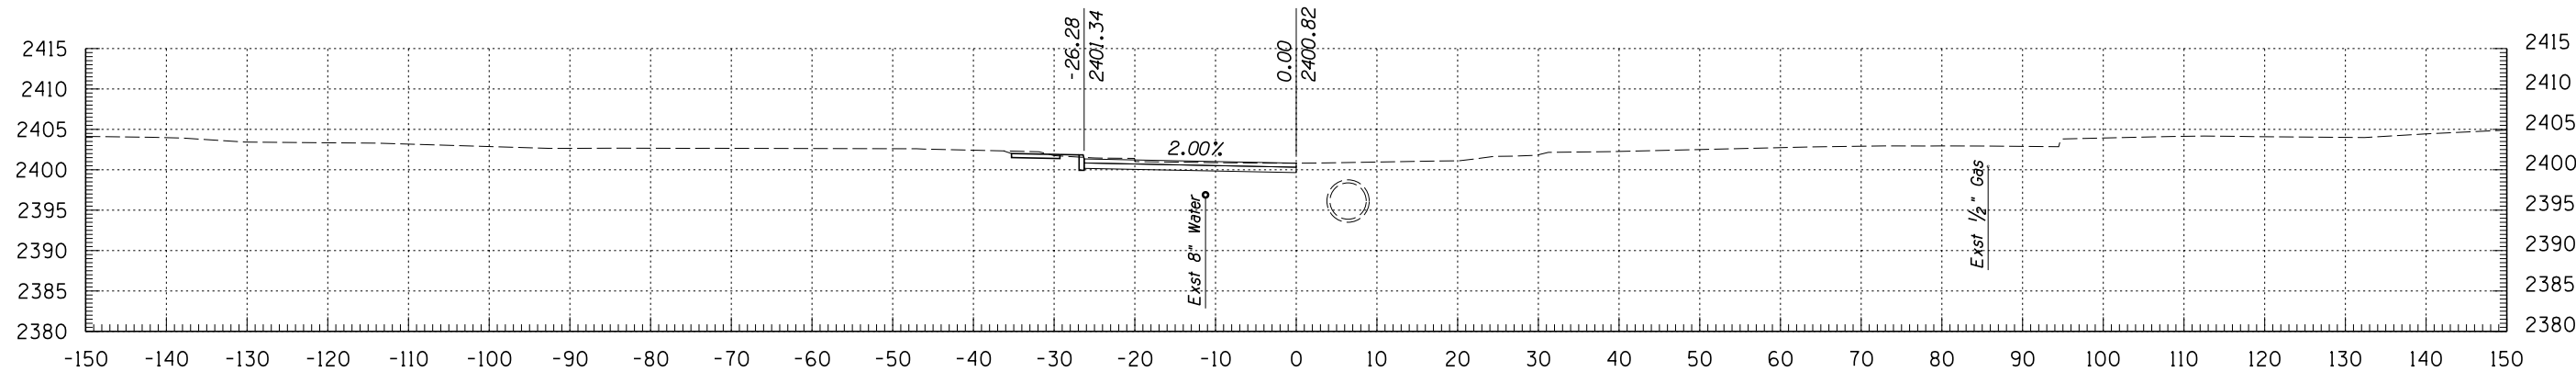


1002+50

**Kimley-Horn and Associates, Inc.**  
 © 2009 KIMLEY-HORN AND ASSOCIATES, INC.  
 2210 East Fort Lowell Road, Suite 200  
 Tucson, Arizona 85719 (520) 615-9191


NO.	DATE	REVISION	BY	CHKD.	APPR.

		DEPARTMENT OF TRANSPORTATION/ENGINEERING DIVISION <b>MOUNTAIN AVE CROSS SECTIONS</b>		OF <b>241</b> OF <b>299</b>
		DSN. BY <b>M. HUGGINS</b> 11/09 DRWN. BY <b>M. HUGGINS</b> 11/09 CHKD. BY <b>B. BEENKEN</b> 11/09	REF. _____ SCALE: 1"=1' H 1"=1' V PLAN NO. _____	


PLANS ARE NOT FOR CONSTRUCTION

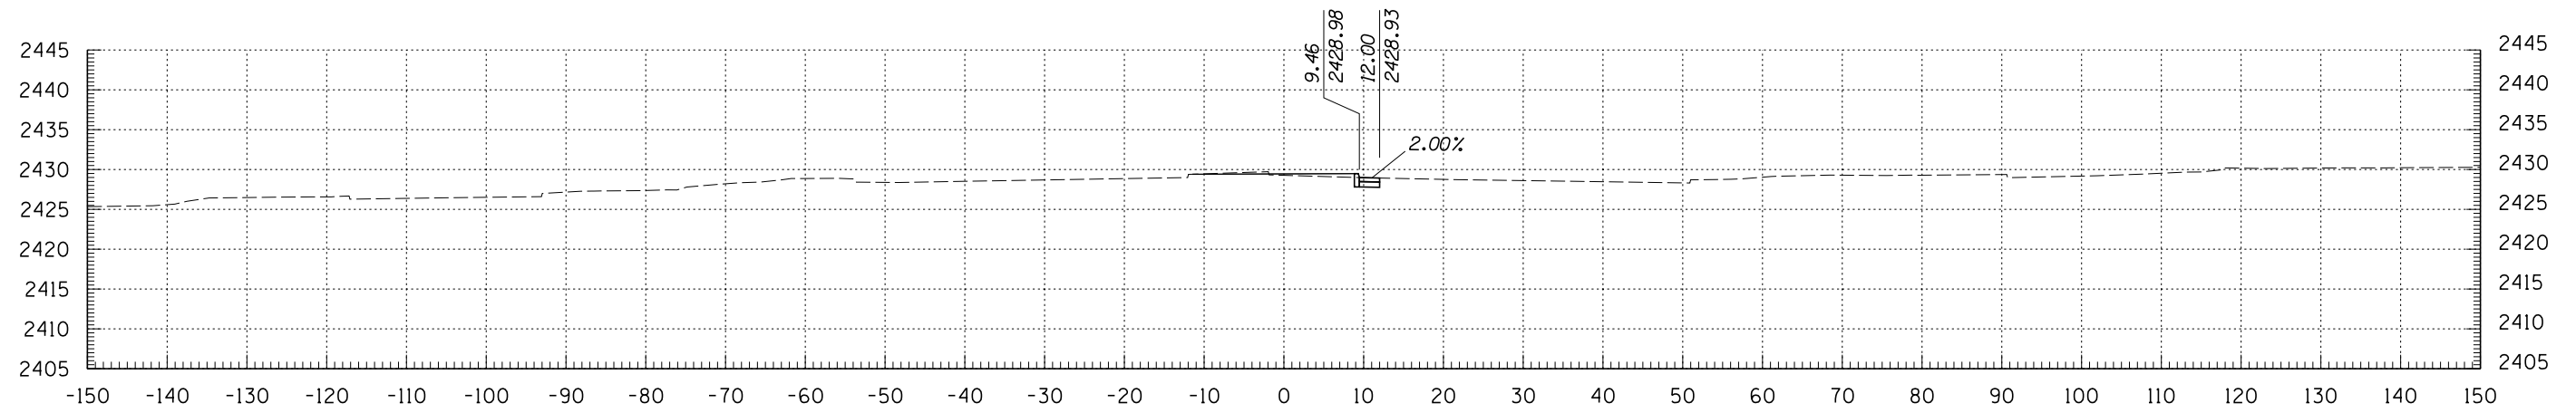

1093+50

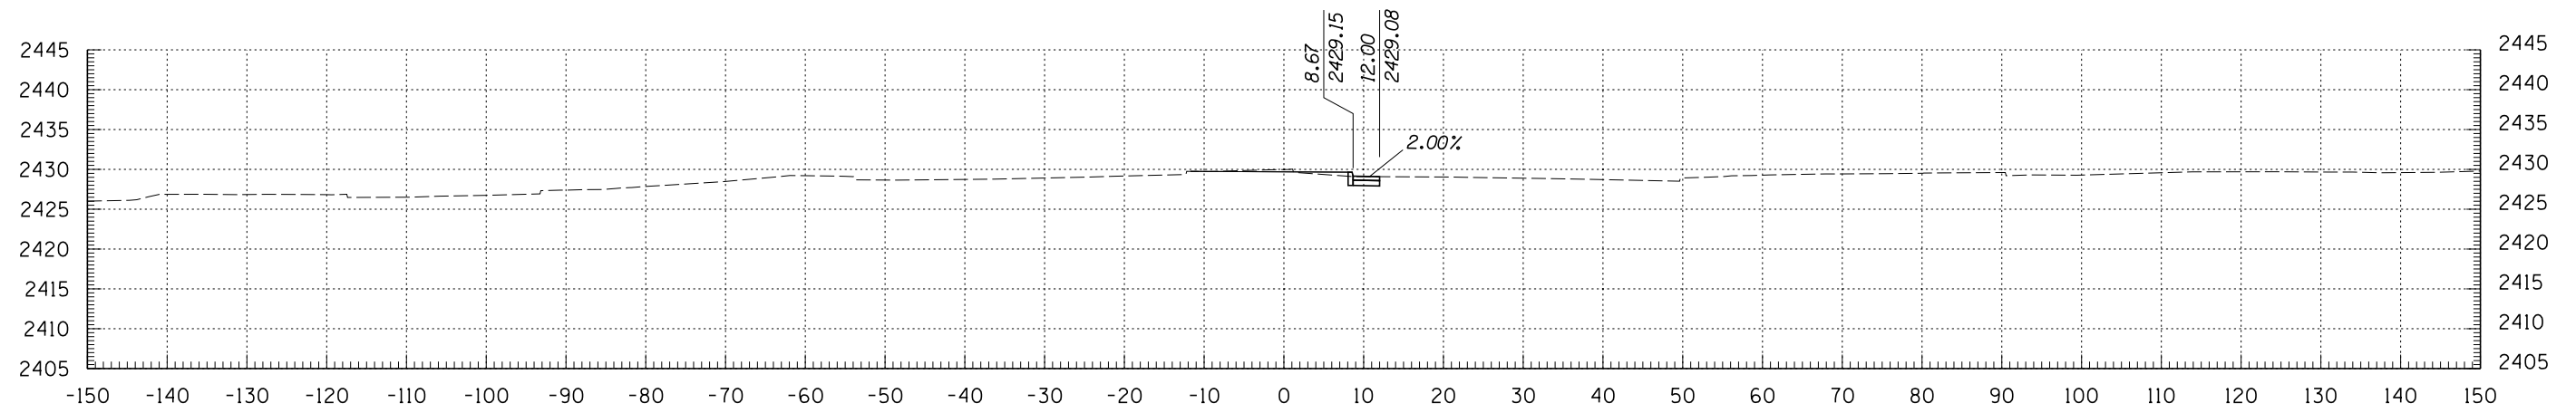

1093+00

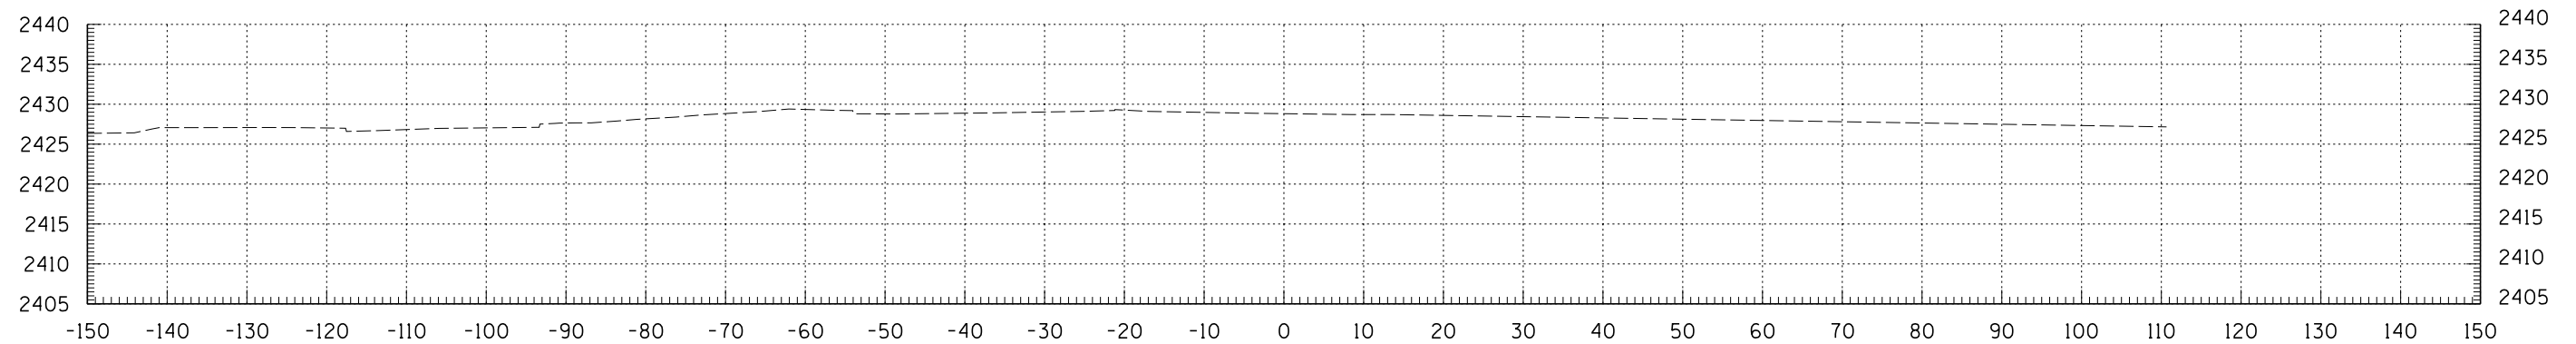

1092+70






© 2009 KIMLEY-HORN AND ASSOCIATES, INC.  
2210 East Fort Lowell Road, Suite 200  
Tucson, Arizona 85719 (520) 615-9191

NO.	DATE	REVISION	BY	CHKD.	APPR.

PLANS ARE NOT FOR CONSTRUCTION


DEPARTMENT OF TRANSPORTATION/ENGINEERING DIVISION				OF
CAMPBELL AVENUE CROSS SECTIONS				
	DSGN. BY <b>N. QUICKSALL</b>	11/09	REF.	SCALE: 1"=1' H 1"=1' V
	DRWN. BY <b>N. QUICKSALL</b>	11/09		
	CHKD. BY <b>B. BEENKEN</b>	11/09	PLAN NO.	
				242 OF 299

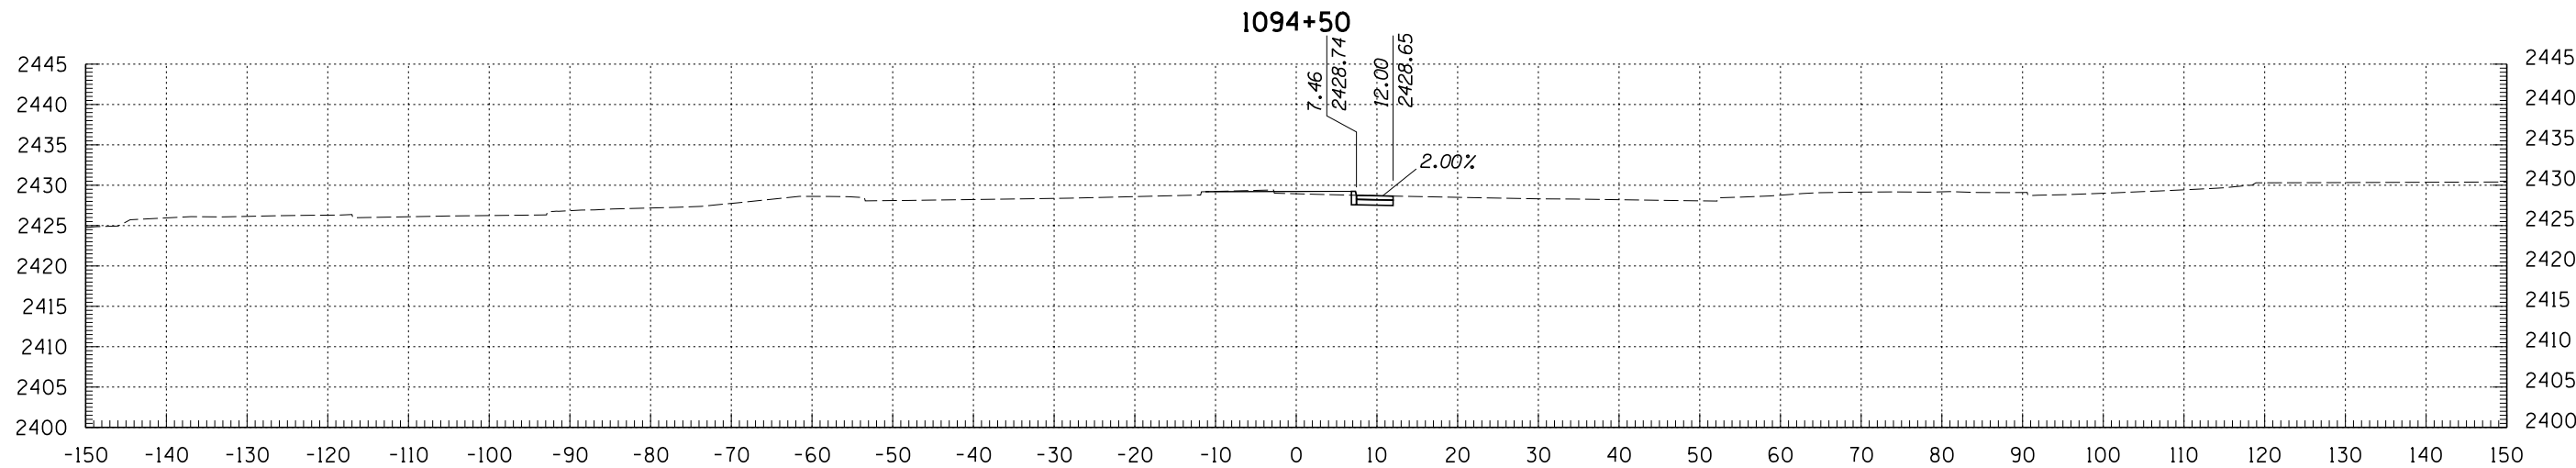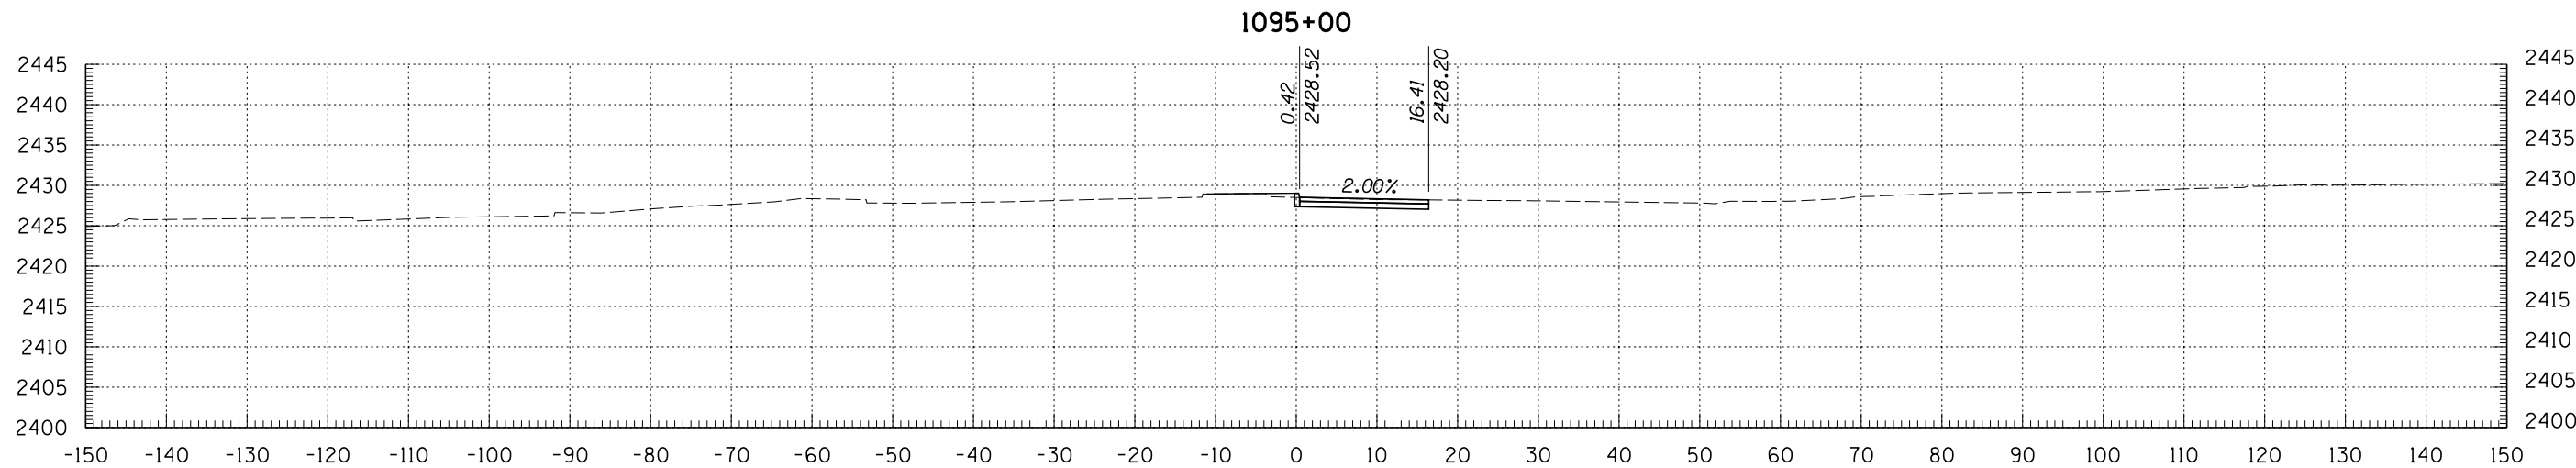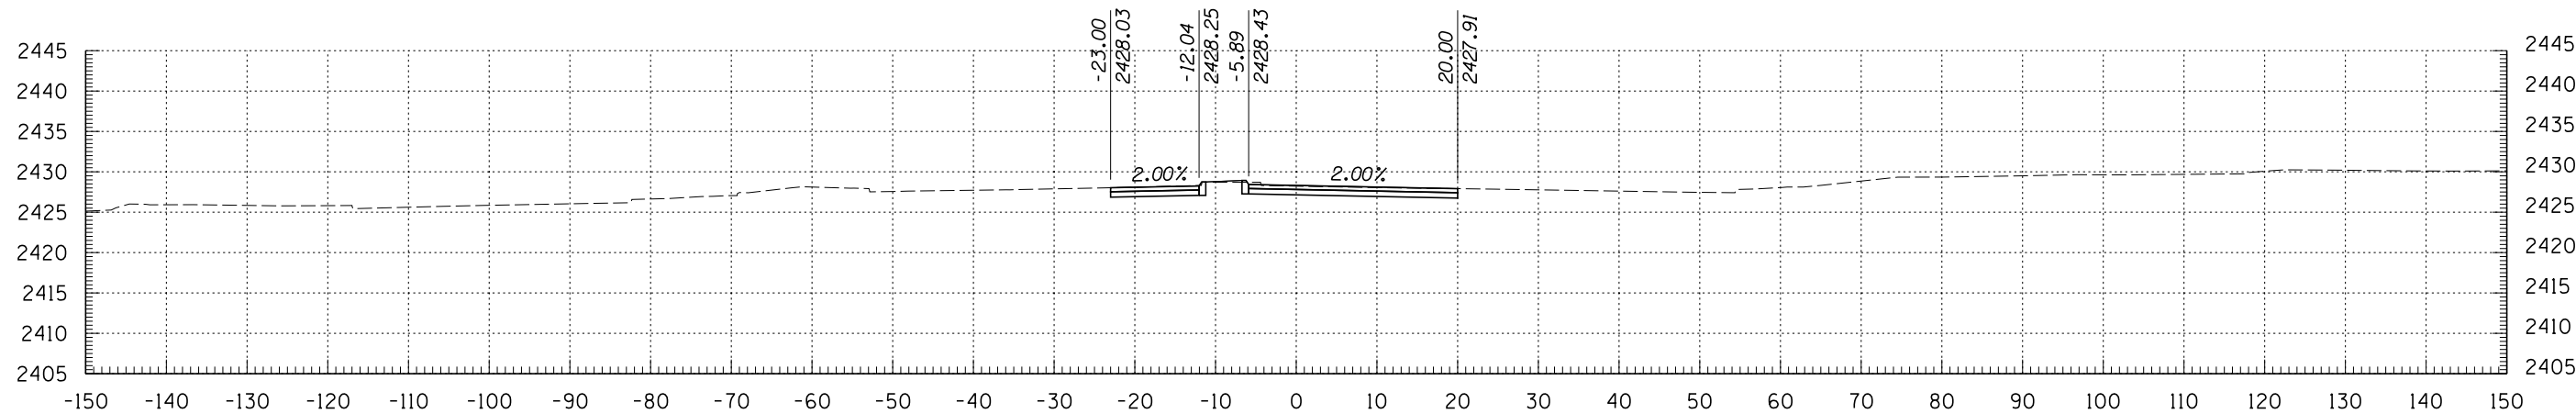


© 2009 KIMLEY-HORN AND ASSOCIATES, INC.  
 2210 East Fort Lowell Road, Suite 200  
 Tucson, Arizona 85719 (520) 615-9191

NO.	DATE	REVISION	BY	CHKD.	APPR.


		DEPARTMENT OF TRANSPORTATION/ENGINEERING DIVISION <b>CAMPBELL AVENUE CROSS SECTIONS</b>		OF
		DSGN. BY <b>N. QUICKSALL</b> 11/09 DRWN. BY <b>N. QUICKSALL</b> 11/09 CHKD. BY <b>B. BEENKEN</b> 11/09	REF. _____ SCALE: 1"=1' H 1"=1' V	243 OF 299
PLANS ARE NOT FOR CONSTRUCTION		PLAN NO. _____		

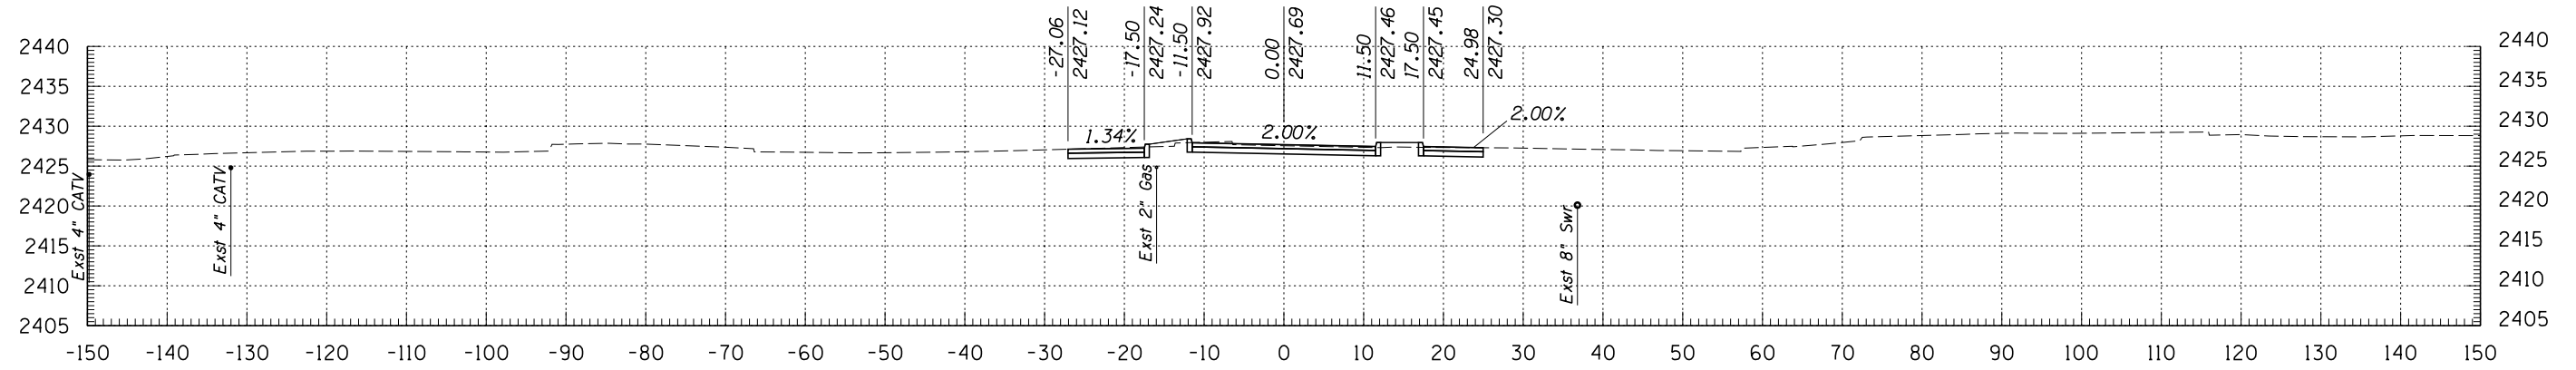

1096+50

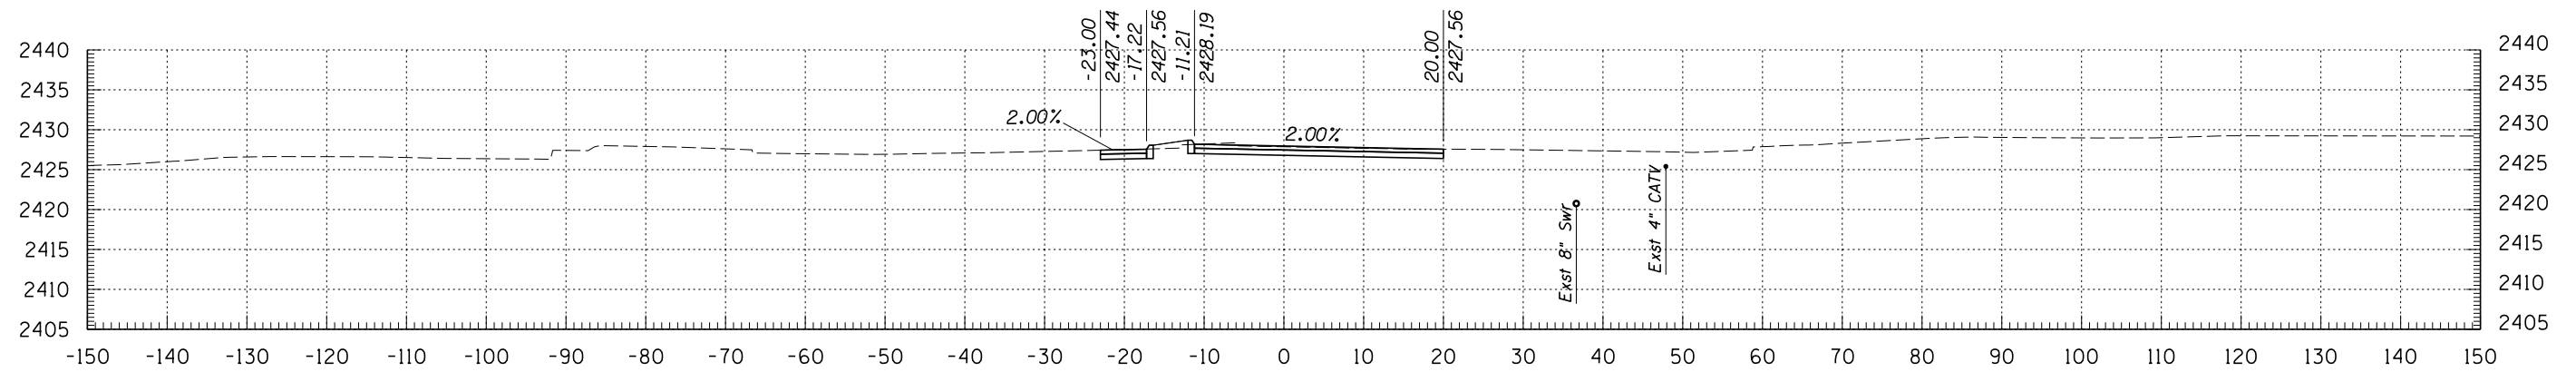

1096+00

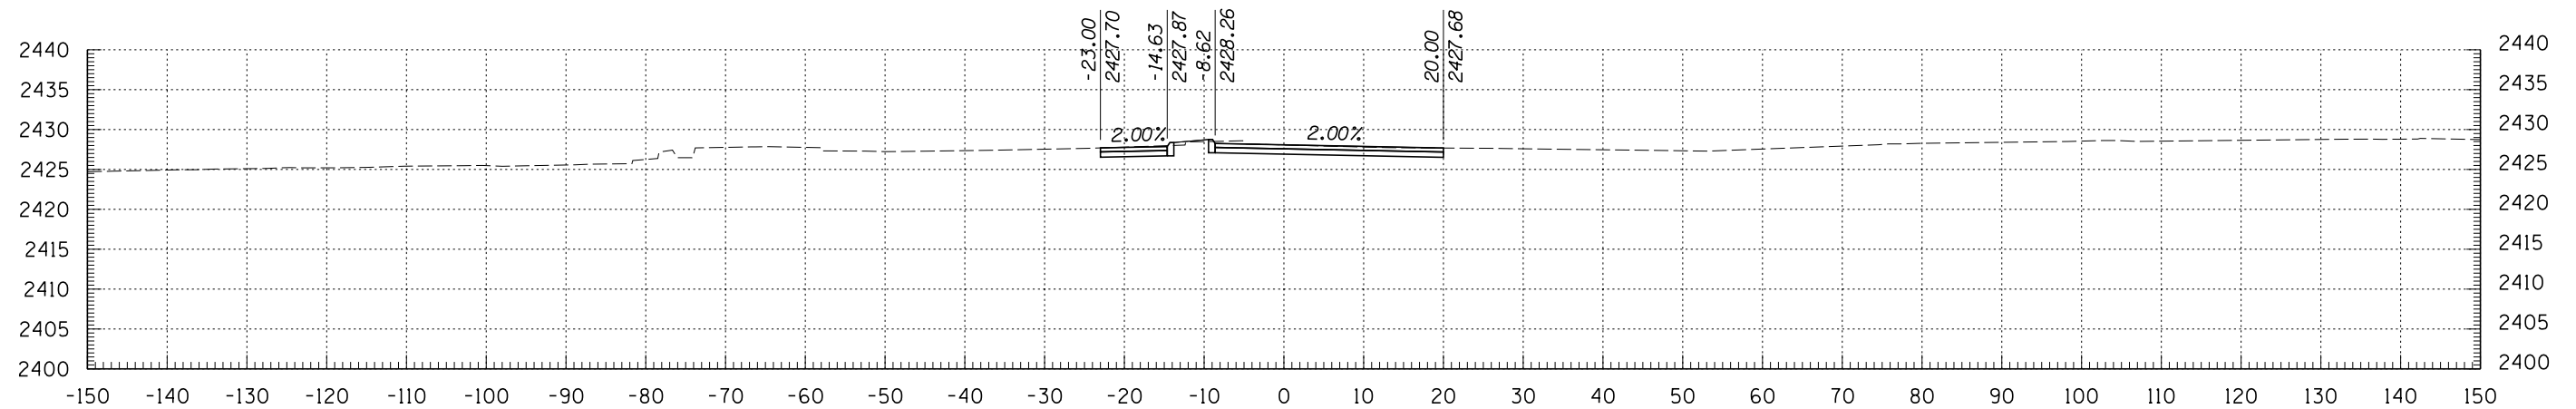

1095+50

**Kimley-Horn and Associates, Inc.**  
 © 2009 KIMLEY-HORN AND ASSOCIATES, INC.  
 2210 East Fort Lowell Road, Suite 200  
 Tucson, Arizona 85719 (520) 615-9191

NO.	DATE	REVISION	BY	CHKD.	APPR.

DEPARTMENT OF TRANSPORTATION/ENGINEERING DIVISION

**CAMPBELL AVENUE CROSS SECTIONS**

PLANS ARE NOT FOR CONSTRUCTION


CITY OF TUCSON

DRSN. BY **N. QUICKSALL** 11/09  
 CHKD. BY **B. BEENKEN** 11/09


REF. \_\_\_\_\_ SCALE: 1"=1' H  
 1"=1' V

PLAN NO. \_\_\_\_\_


244 OF 299

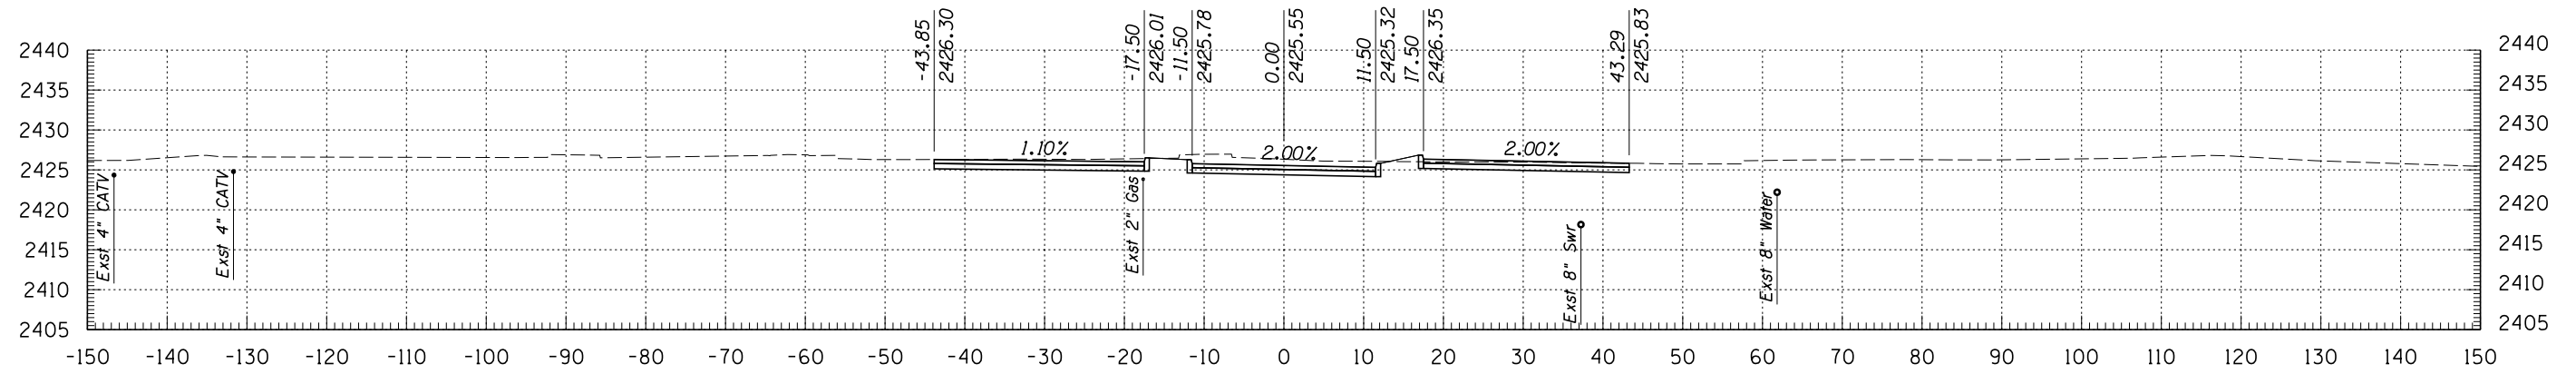

1098+00

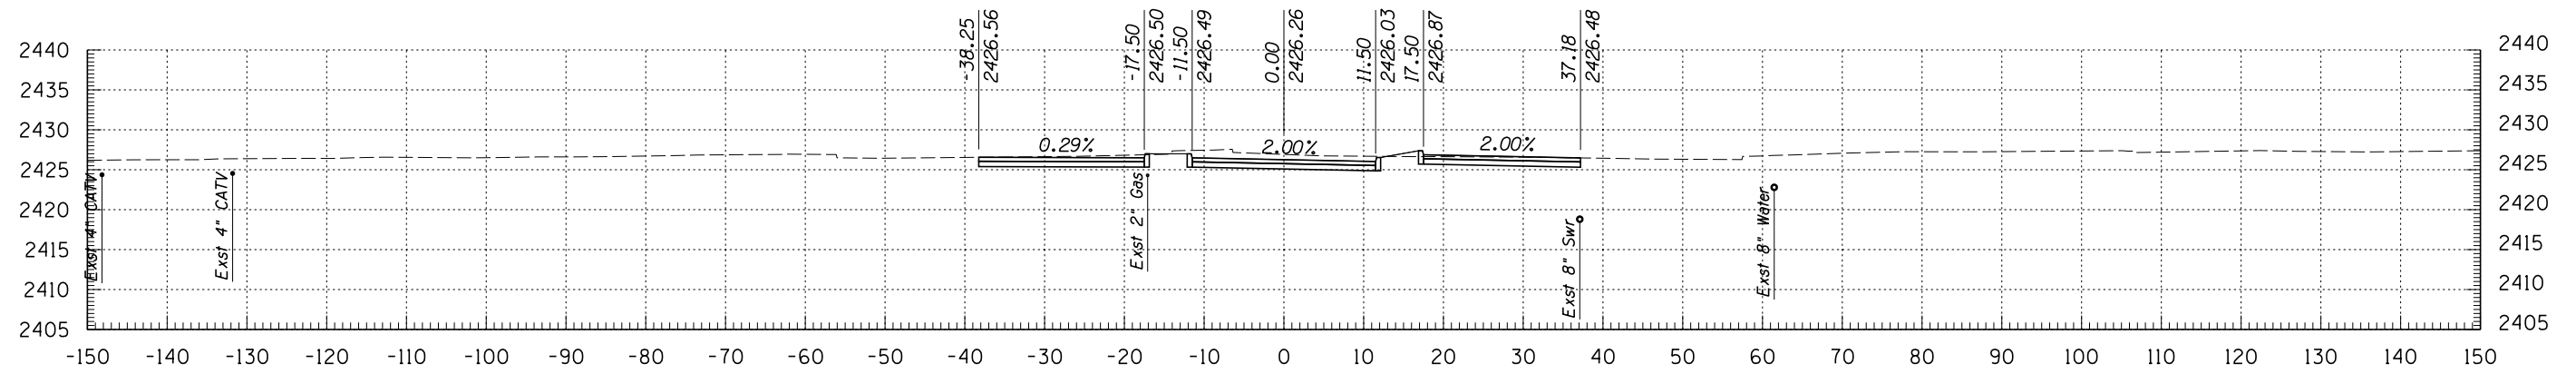

1097+50

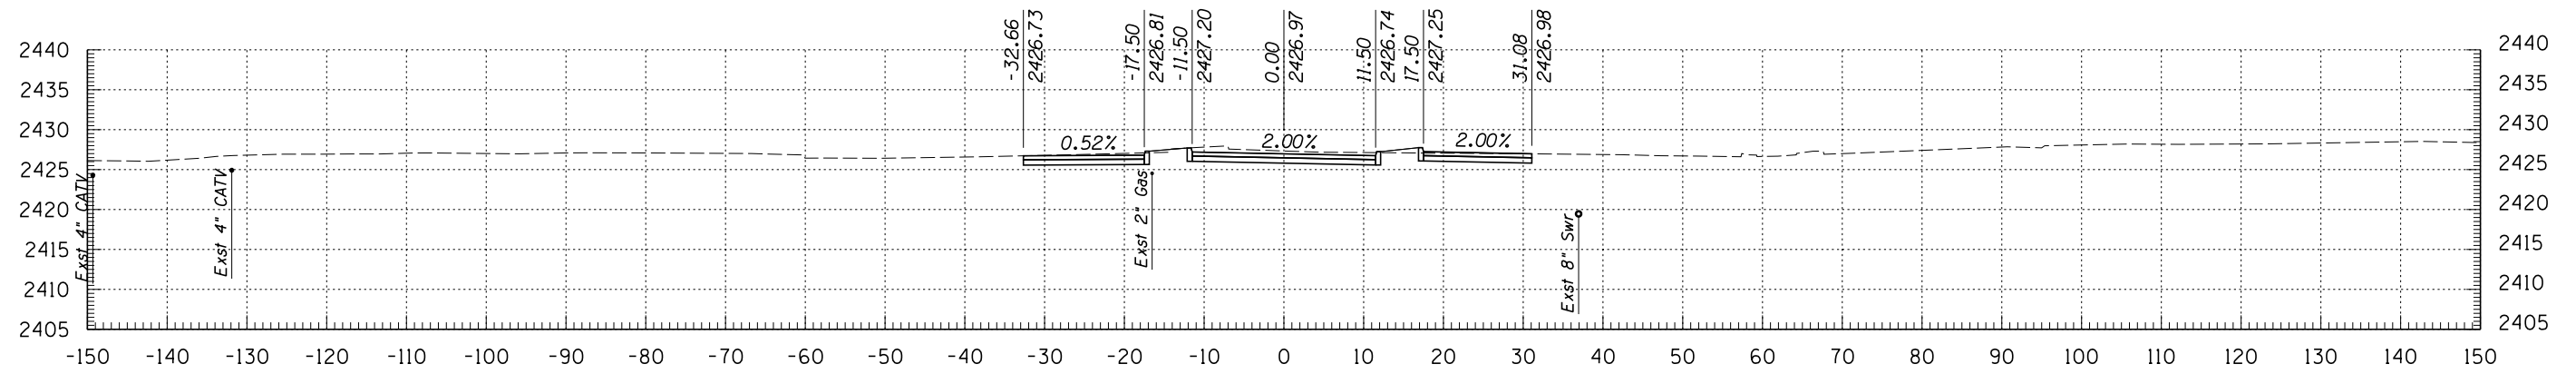




1097+00

**Kimley-Horn and Associates, Inc.**  
 © 2009 KIMLEY-HORN AND ASSOCIATES, INC.  
 2210 East Fort Lowell Road, Suite 200  
 Tucson, Arizona 85719 (520) 615-9191

PLANS ARE NOT FOR CONSTRUCTION

DEPARTMENT OF TRANSPORTATION/ENGINEERING DIVISION				OF
CAMPBELL AVENUE CROSS SECTIONS				
	DSGN. BY N. QUICKSALL	11/09	REF.	SCALE: 1"=1' H 1"=1' V
	DRWN. BY N. QUICKSALL	11/09		
	CHKD. BY B. BEENKEN	11/09	PLAN NO.	
				245 OF 299


NO.	DATE	REVISION	BY	CHKD.	APPR.

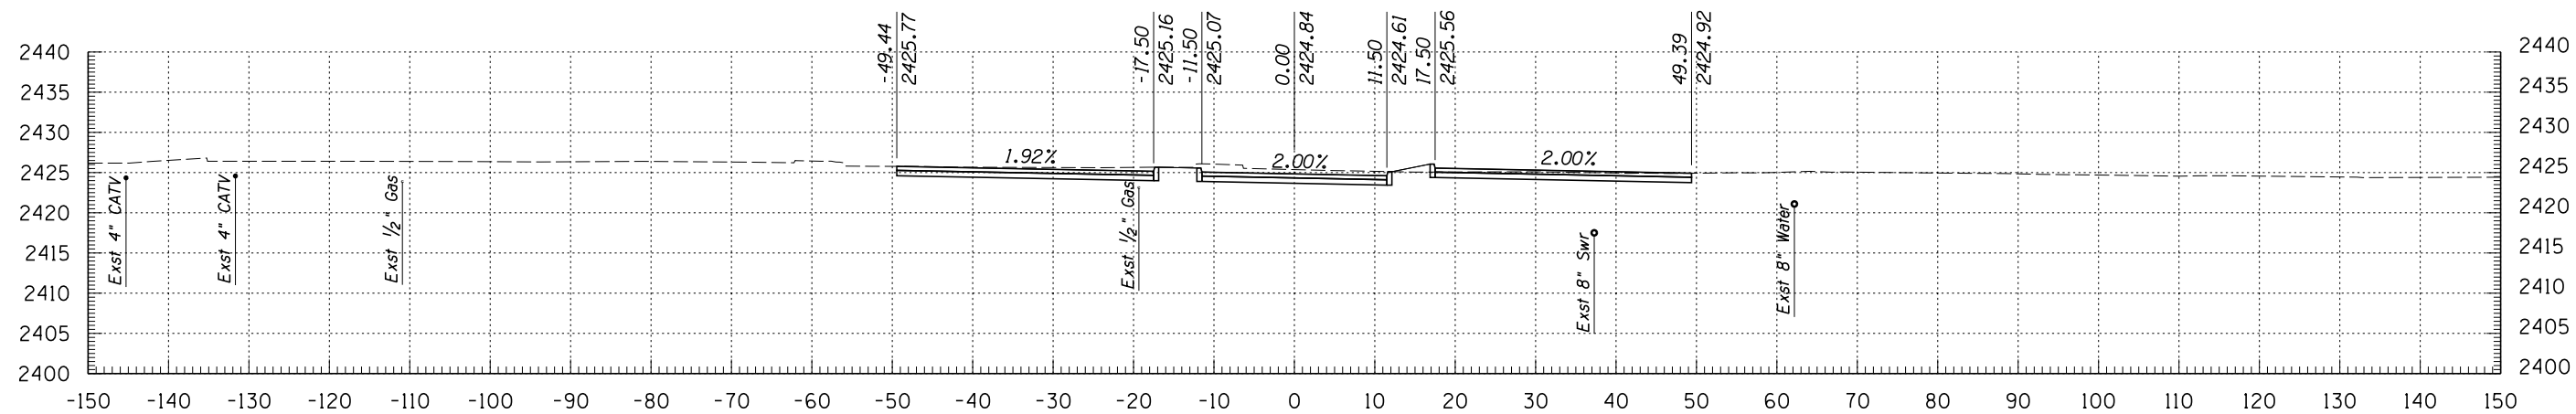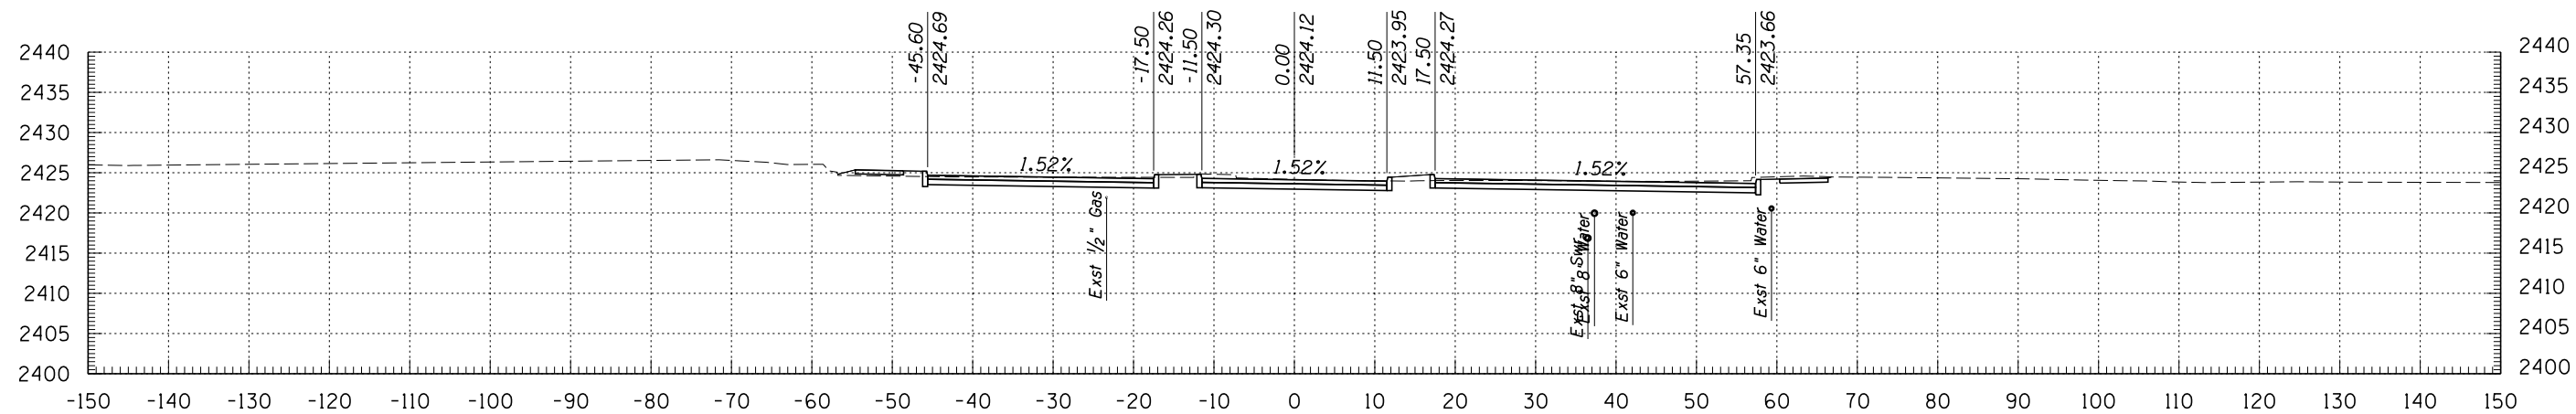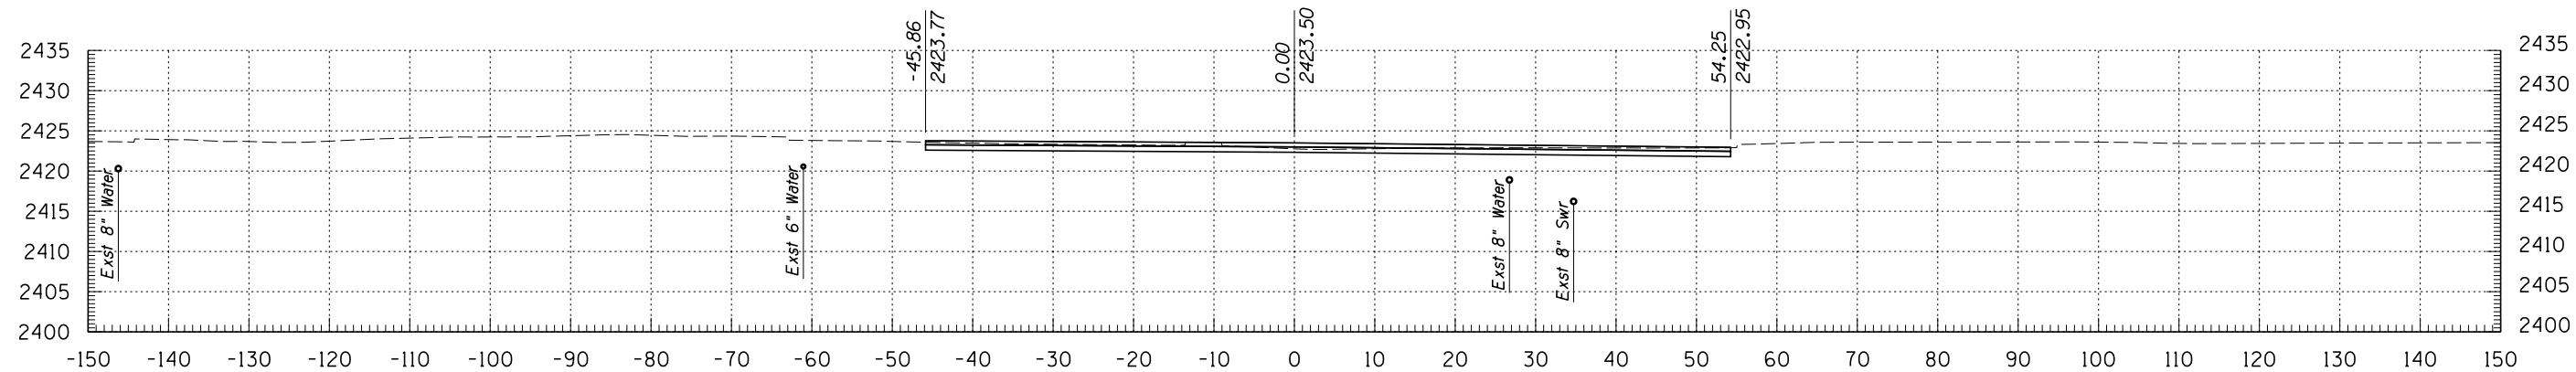


**Kimley-Horn and Associates, Inc.**  
 © 2009 KIMLEY-HORN AND ASSOCIATES, INC.  
 2210 East Fort Lowell Road, Suite 200  
 Tucson, Arizona 85719 (520) 615-9191

PLANS ARE NOT FOR CONSTRUCTION


DEPARTMENT OF TRANSPORTATION/ENGINEERING DIVISION		OF
CAMPBELL AVENUE CROSS SECTIONS		
	DSN. BY <b>N. QUICKSALL</b> 11/09 DRWN. BY <b>N. QUICKSALL</b> 11/09 CHD. BY <b>B. BEENKEN</b> 11/09	REF. _____ SCALE: 1"=1' H 1"=1' V PLAN NO. _____
	246 OF 299	
	NO. DATE REVISION BY CHKD. APPR.	

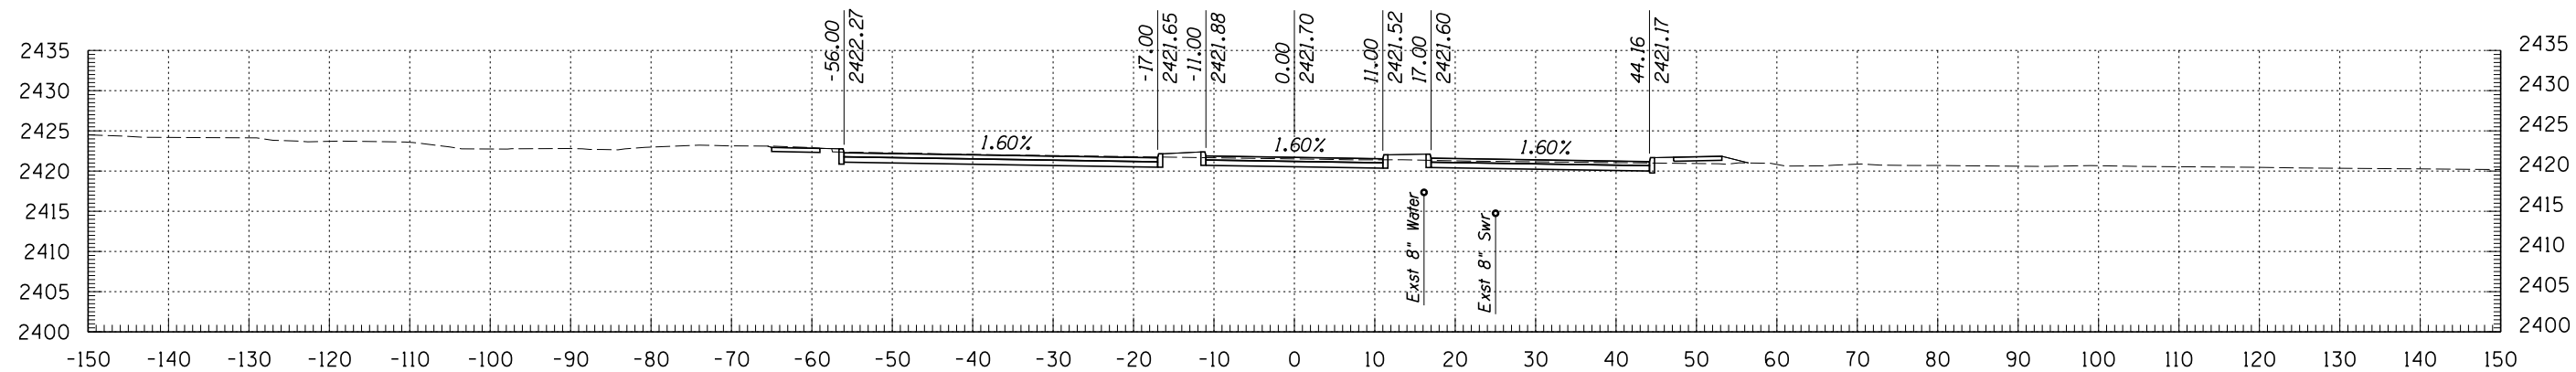

1101+00

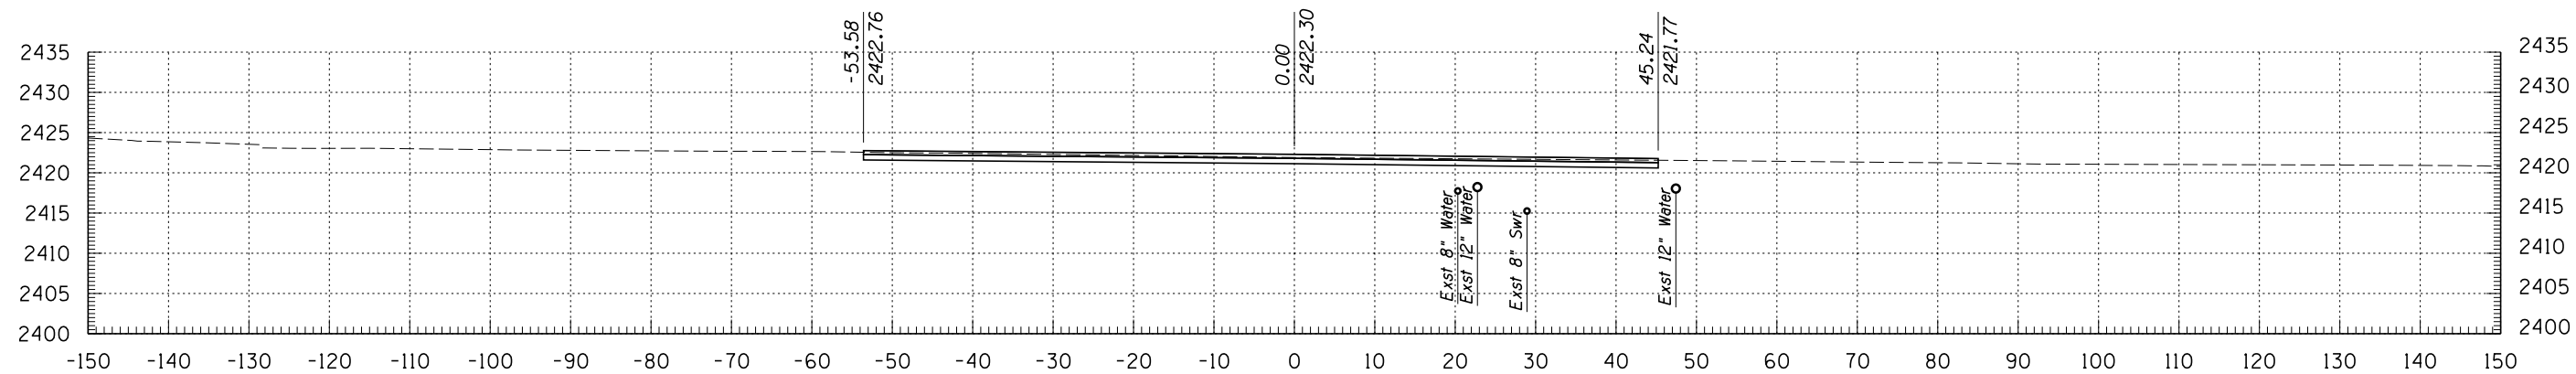

1100+50

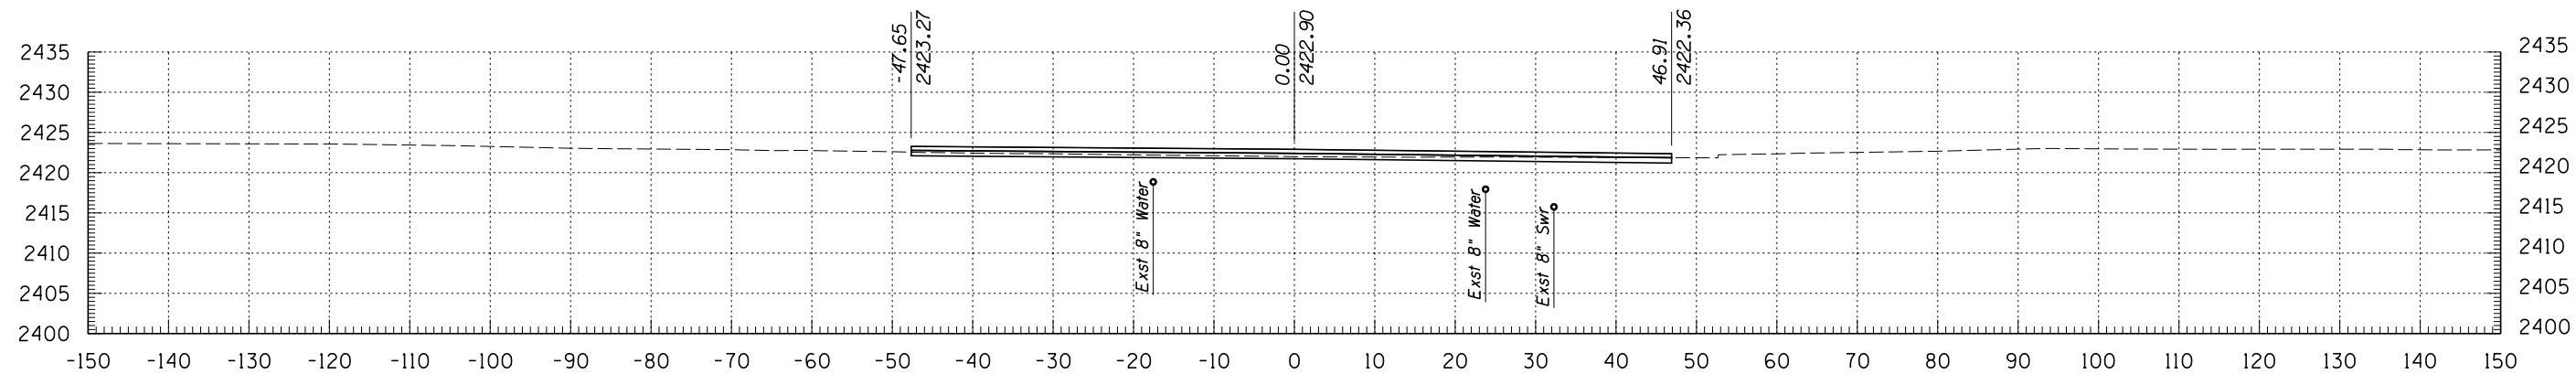




1100+00

**Kimley-Horn and Associates, Inc.**  
 © 2009 KIMLEY-HORN AND ASSOCIATES, INC.  
 2210 East Fort Lowell Road, Suite 200  
 Tucson, Arizona 85719 (520) 615-9191

NO.	DATE	REVISION	BY	CHKD.	APPR.


PLANS ARE NOT FOR CONSTRUCTION

DEPARTMENT OF TRANSPORTATION/ENGINEERING DIVISION				OF
CAMPBELL AVENUE CROSS SECTIONS				
	DSGN. BY <b>N. QUICKSALL</b>	11/09	REF.	SCALE: 1"=1' H 1"=1' V
	DRWN. BY <b>N. QUICKSALL</b>	11/09		
	CHKD. BY <b>B. BEENKEN</b>	11/09	PLAN NO.	
				247 OF 299

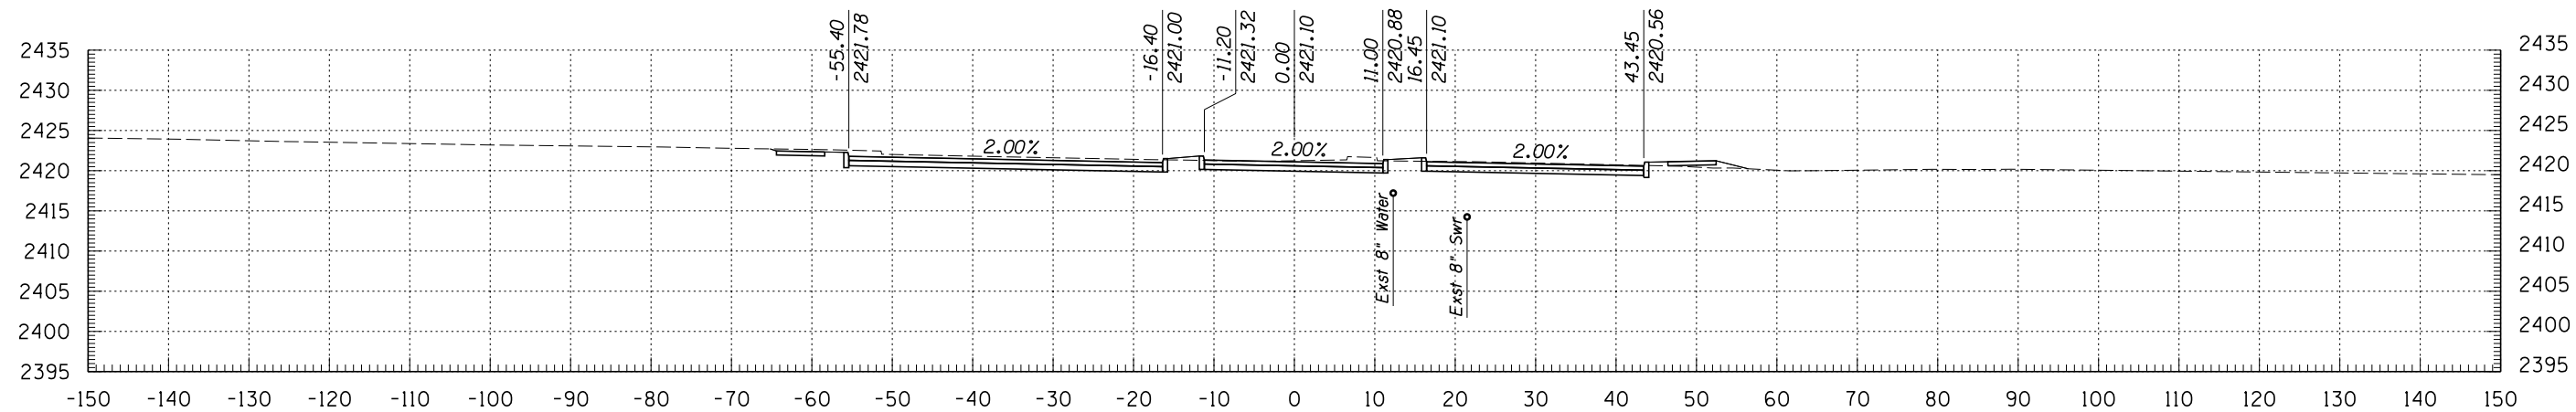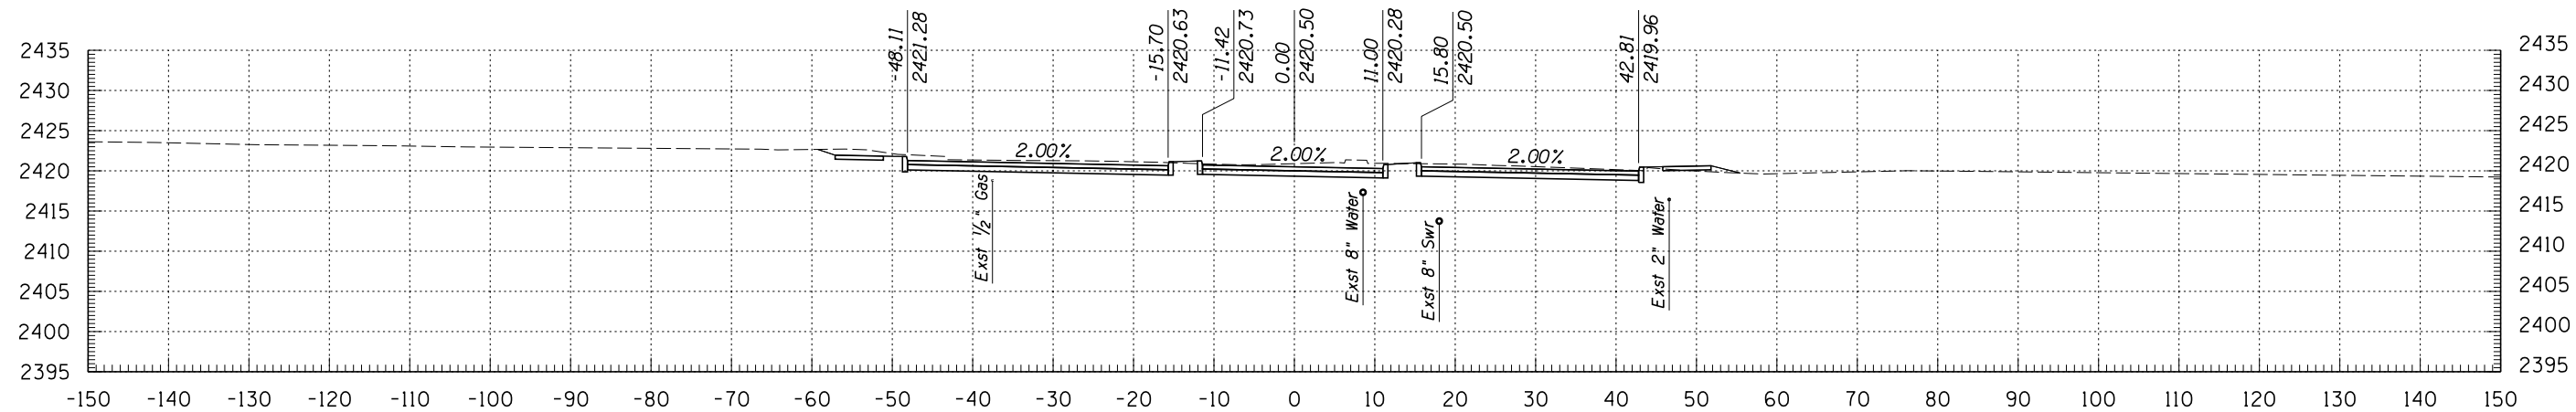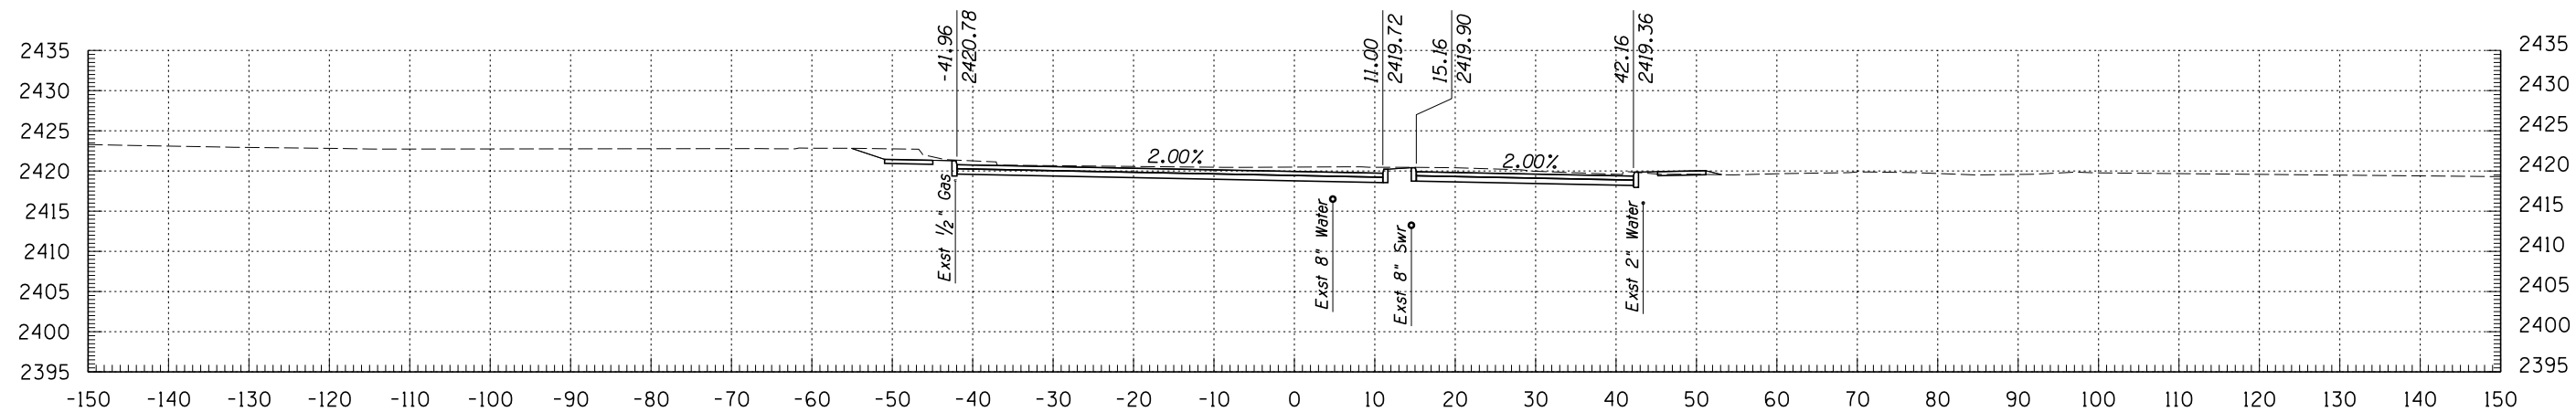


**Kimley-Horn and Associates, Inc.**  
 © 2009 KIMLEY-HORN AND ASSOCIATES, INC.  
 2210 East Fort Lowell Road, Suite 200  
 Tucson, Arizona 85719 (520) 615-9191


		DEPARTMENT OF TRANSPORTATION/ENGINEERING DIVISION <b>CAMPBELL AVENUE CROSS SECTIONS</b>		OF <b>248</b> OF <b>299</b>
		DSON. BY <b>N. QUICKSALL</b> 11/09 DRWN. BY <b>N. QUICKSALL</b> 11/09 CHKD. BY <b>B. BEENKEN</b> 11/09	REF. _____ SCALE: 1"=1' H 1"=1' V PLAN NO. _____	
NO. _____ DATE _____ REVISION _____ BY _____ CHKD. _____ APPR. _____	PLANS ARE NOT FOR CONSTRUCTION			

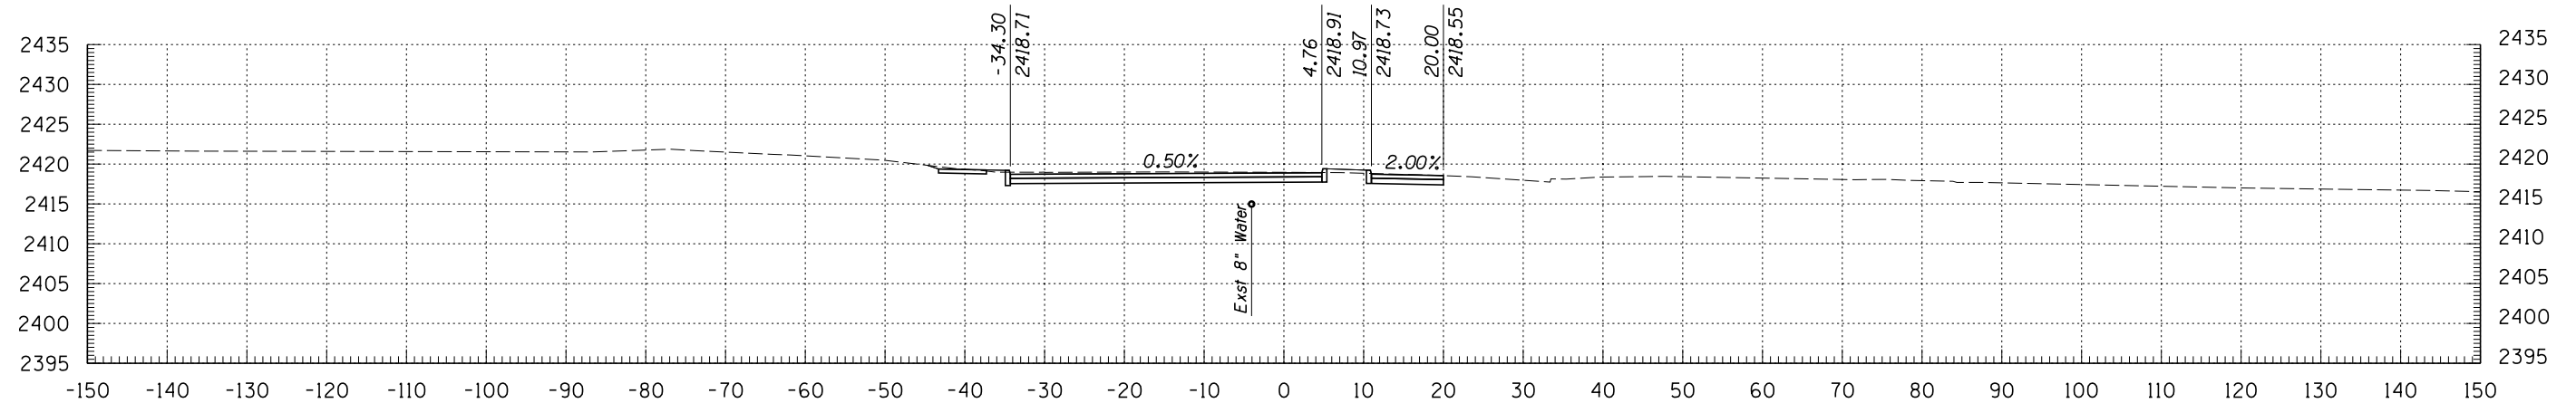

1104+00

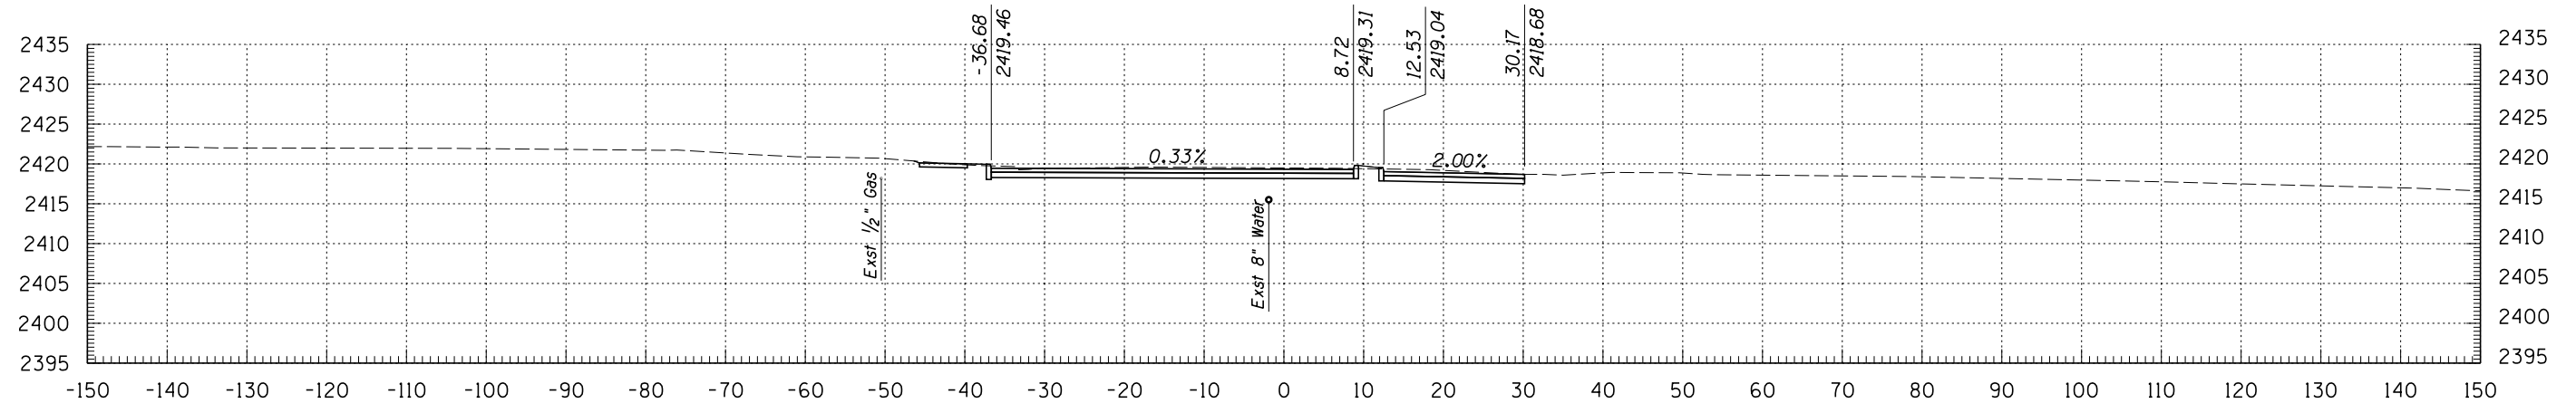

1103+50

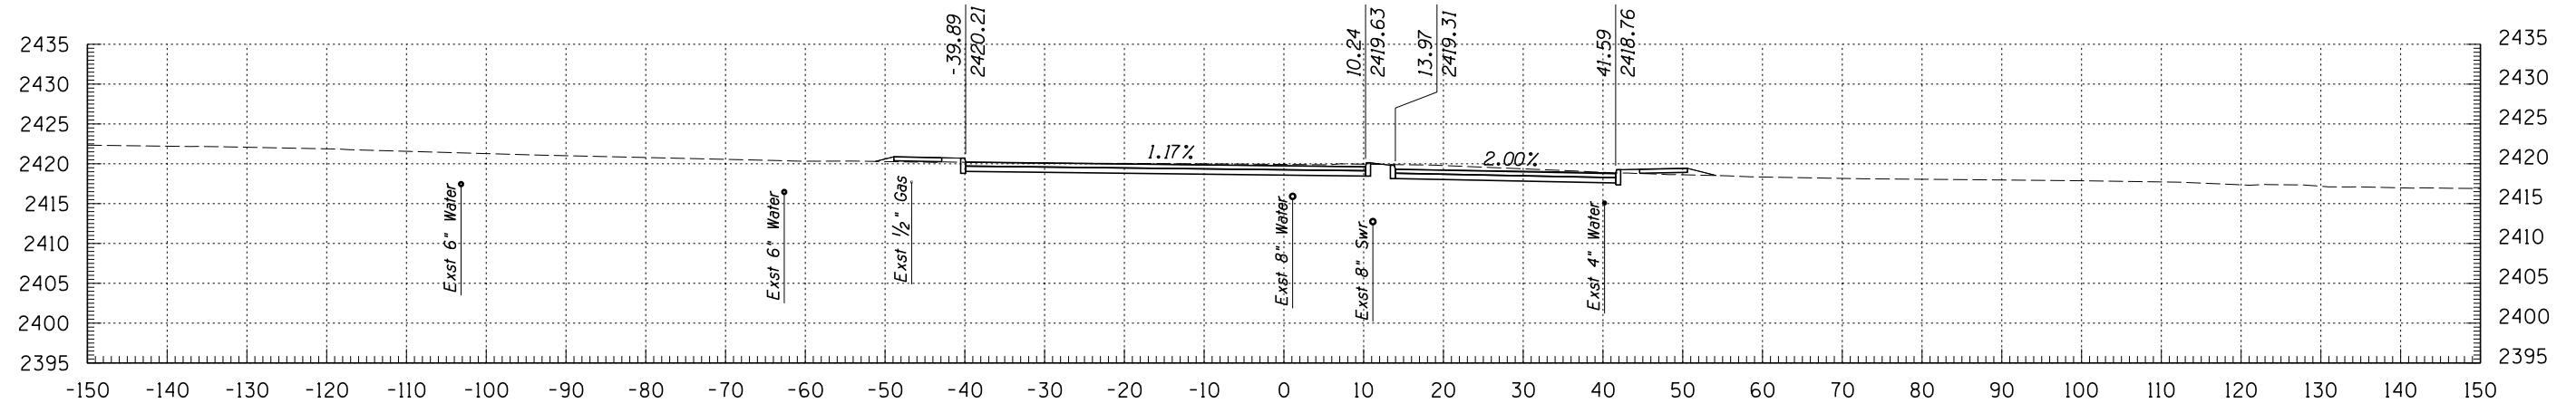


1103+00

**Kimley-Horn and Associates, Inc.**  
 © 2009 KIMLEY-HORN AND ASSOCIATES, INC.  
 2210 East Fort Lowell Road, Suite 200  
 Tucson, Arizona 85719 (520) 615-9191


PLANS ARE NOT FOR CONSTRUCTION

DEPARTMENT OF TRANSPORTATION/ENGINEERING DIVISION		OF
CAMPBELL AVENUE CROSS SECTIONS		
	DSN. BY <b>N. QUICKSALL</b> 11/09 REF. _____ SCALE: 1"=1' H 1"=1' V	249
	DRWN. BY <b>N. QUICKSALL</b> 11/09	OF
	CHKD. BY <b>B. BEENKEN</b> 11/09 PLAN NO. _____	299


NO.	DATE	REVISION	BY	CHKD.	APPR.

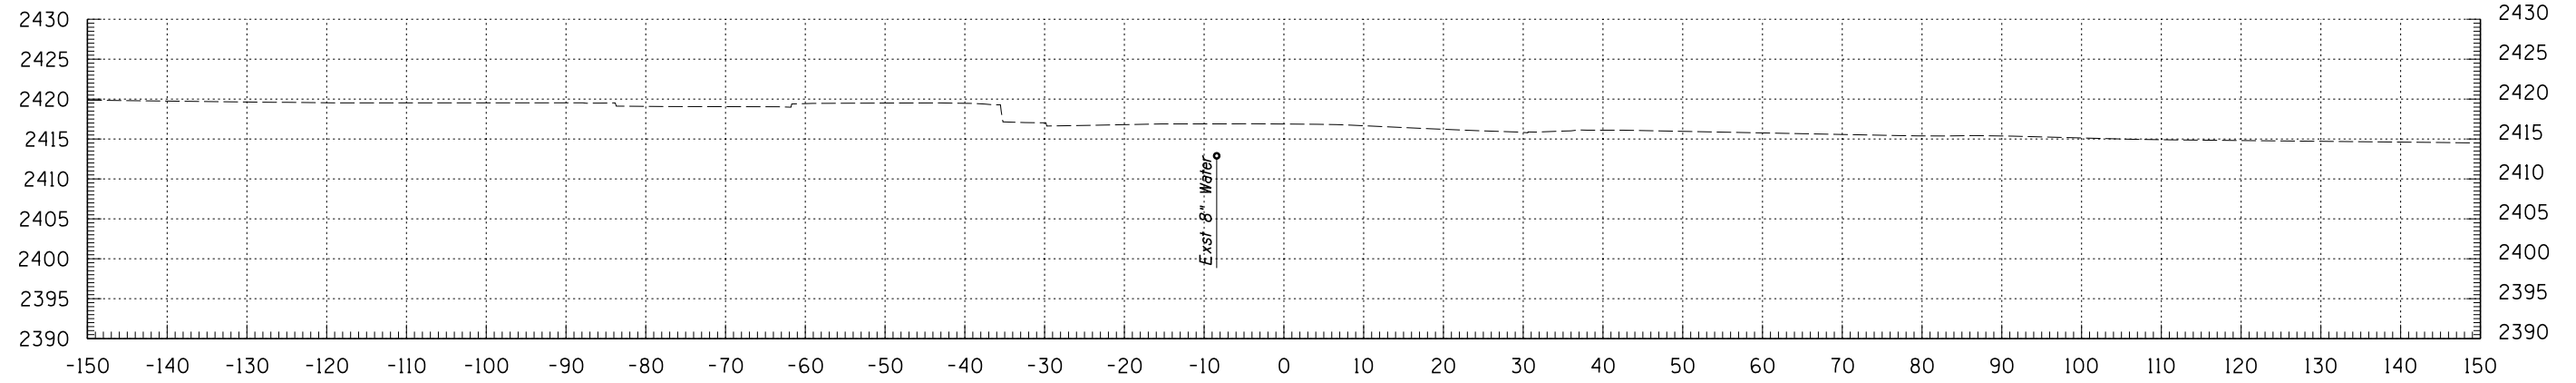

1105+40

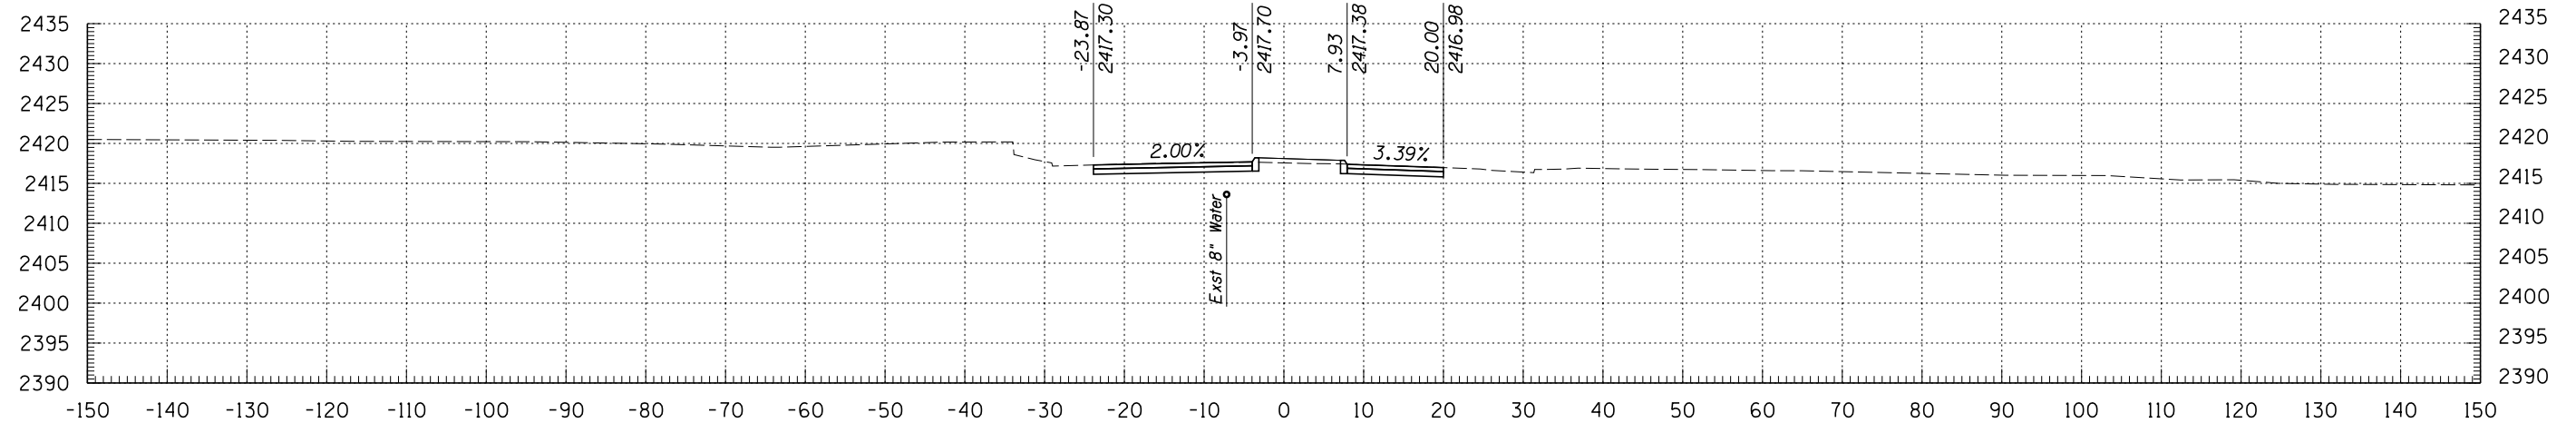

1105+00

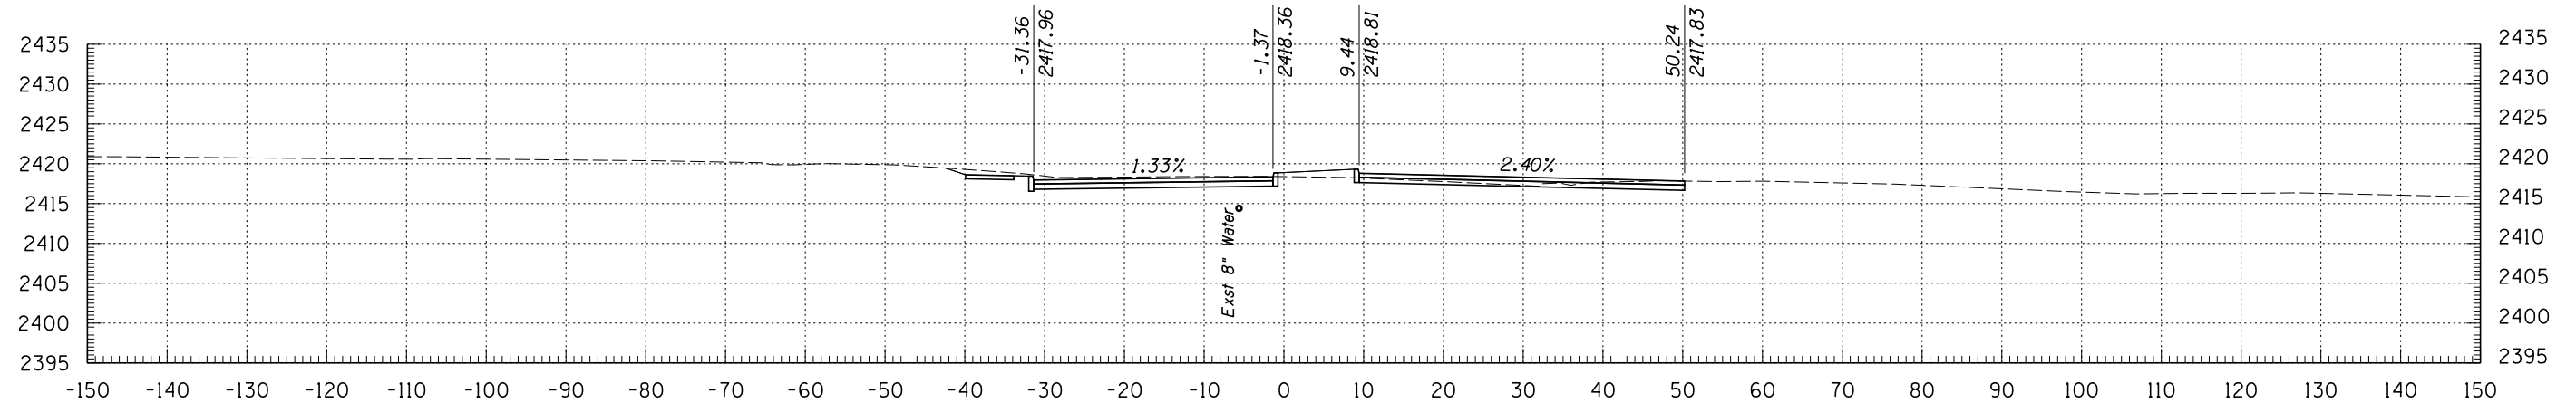


1104+50

**Kimley-Horn and Associates, Inc.**  
 © 2009 KIMLEY-HORN AND ASSOCIATES, INC.  
 2210 East Fort Lowell Road, Suite 200  
 Tucson, Arizona 85719 (520) 615-9191


PLANS ARE NOT FOR CONSTRUCTION

DEPARTMENT OF TRANSPORTATION/ENGINEERING DIVISION				OF
CAMPBELL AVENUE CROSS SECTIONS				
	DSGN. BY <b>N. QUICKSALL</b>	11/09	REF.	SCALE: 1"=1' H 1"=1' V
	DRWN. BY <b>N. QUICKSALL</b>	11/09		
	CHKD. BY <b>B. BEENKEN</b>	11/09	PLAN NO.	


NO.	DATE	REVISION	BY	CHKD.	APPR.

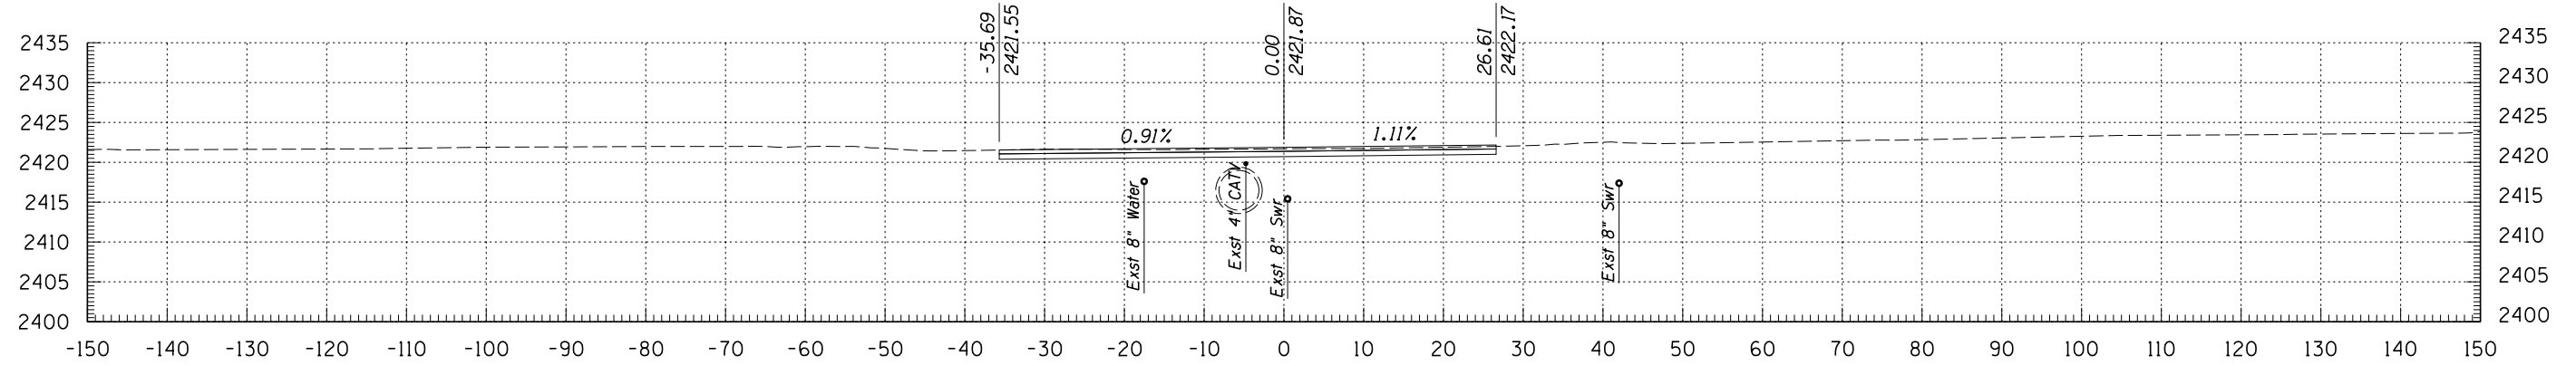

1199+50

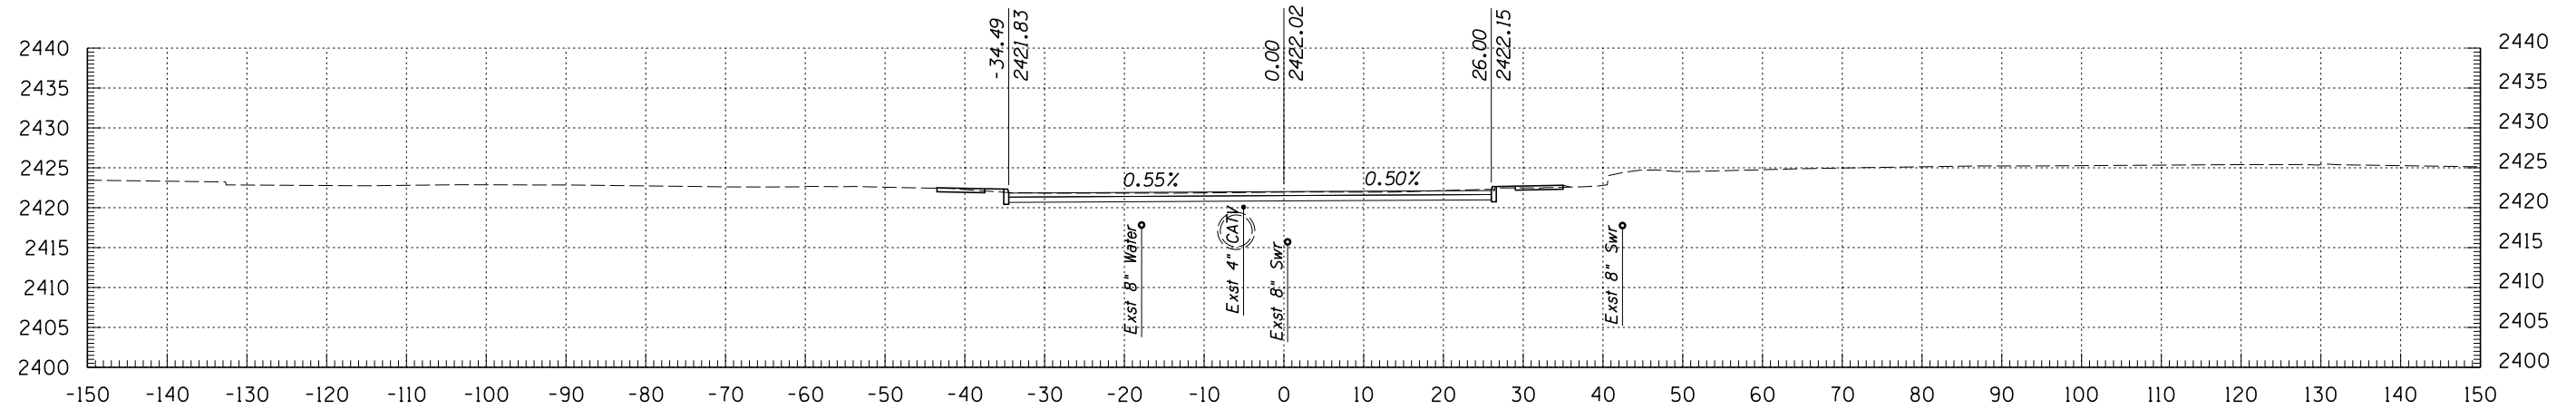

1199+00

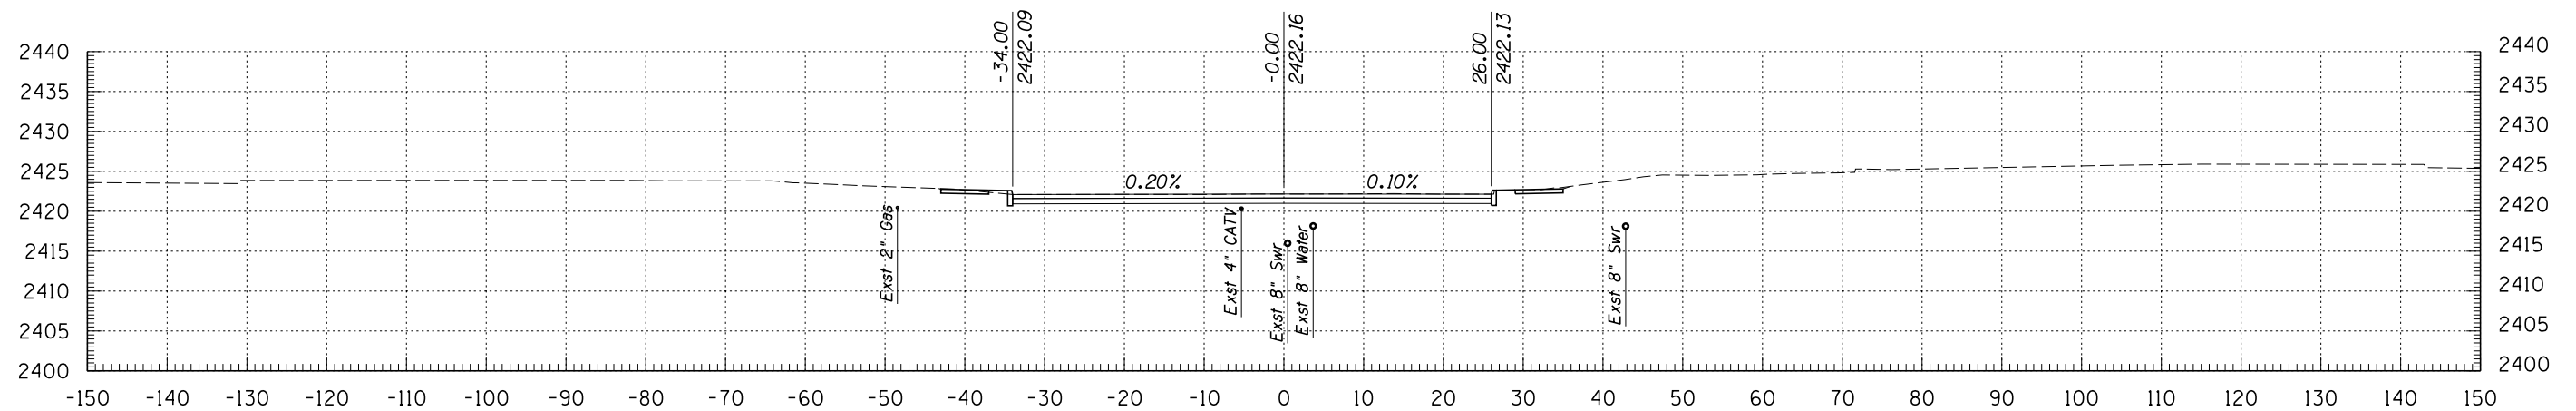


1198+53




PLANS ARE NOT FOR CONSTRUCTION

DEPARTMENT OF TRANSPORTATION/ENGINEERING DIVISION				OF
TUCSON BLVD CROSS SECTIONS				
CITY OF TUCSON	DSGN. BY M. HUGGINS	11/09	REF.	SCALE: 1"=1' H 1"=1' V
	DRWN. BY M. HUGGINS	11/09		
	CHKD. BY B. BEENKEN	11/09	PLAN NO.	


NO.	DATE	REVISION	BY	CHKD.	APPR.

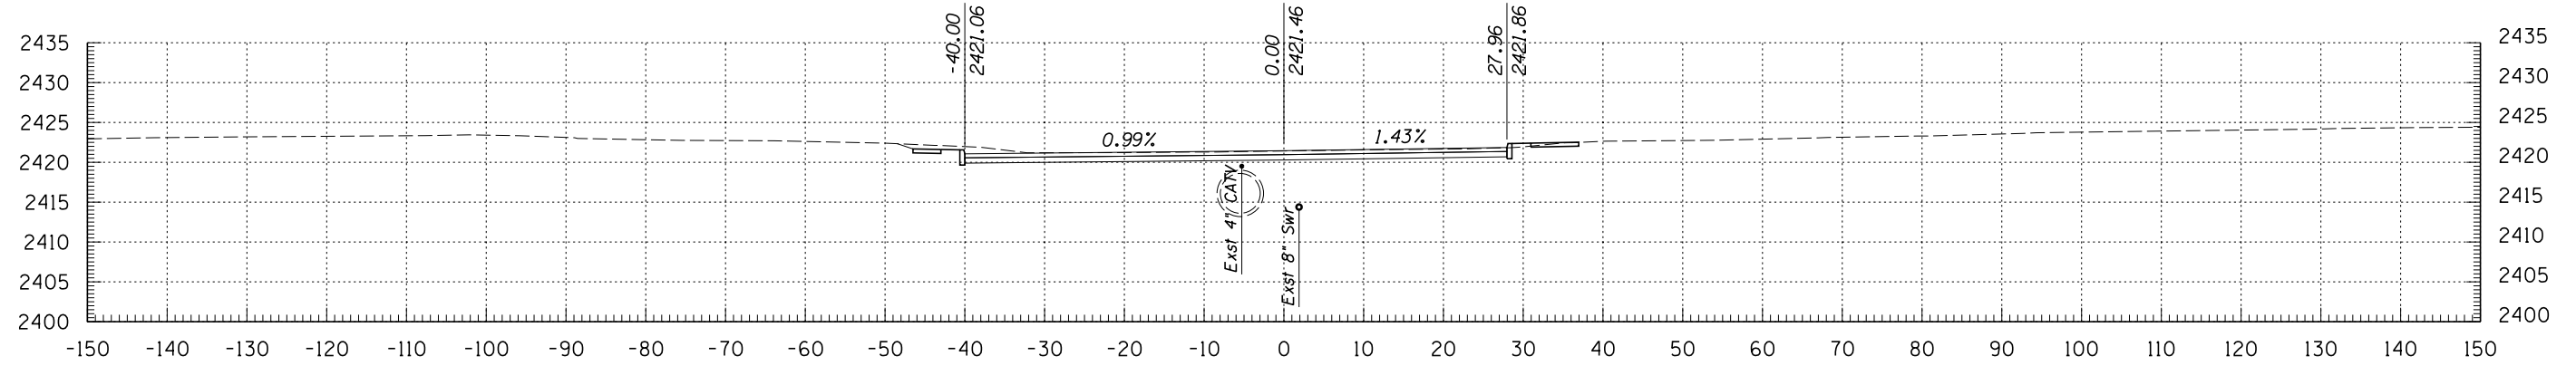

1201+00

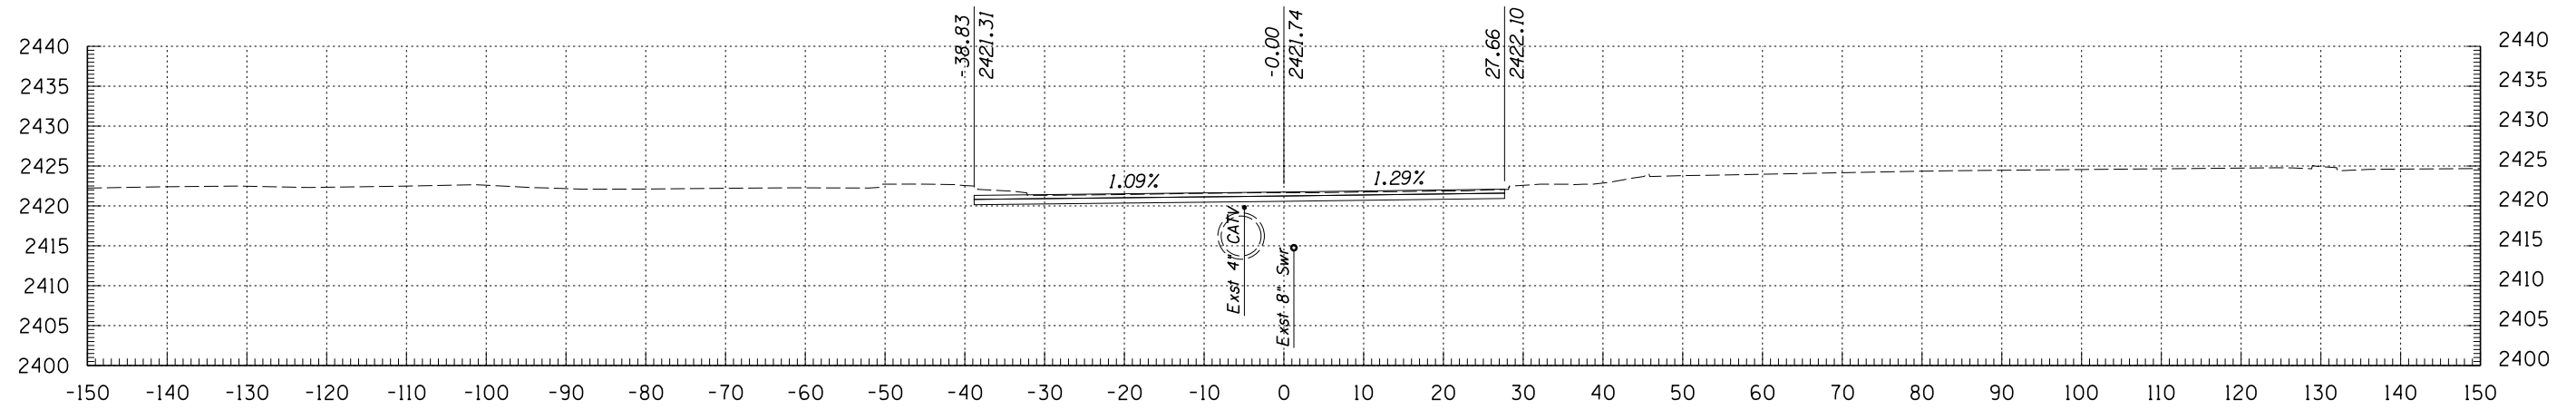

1200+50

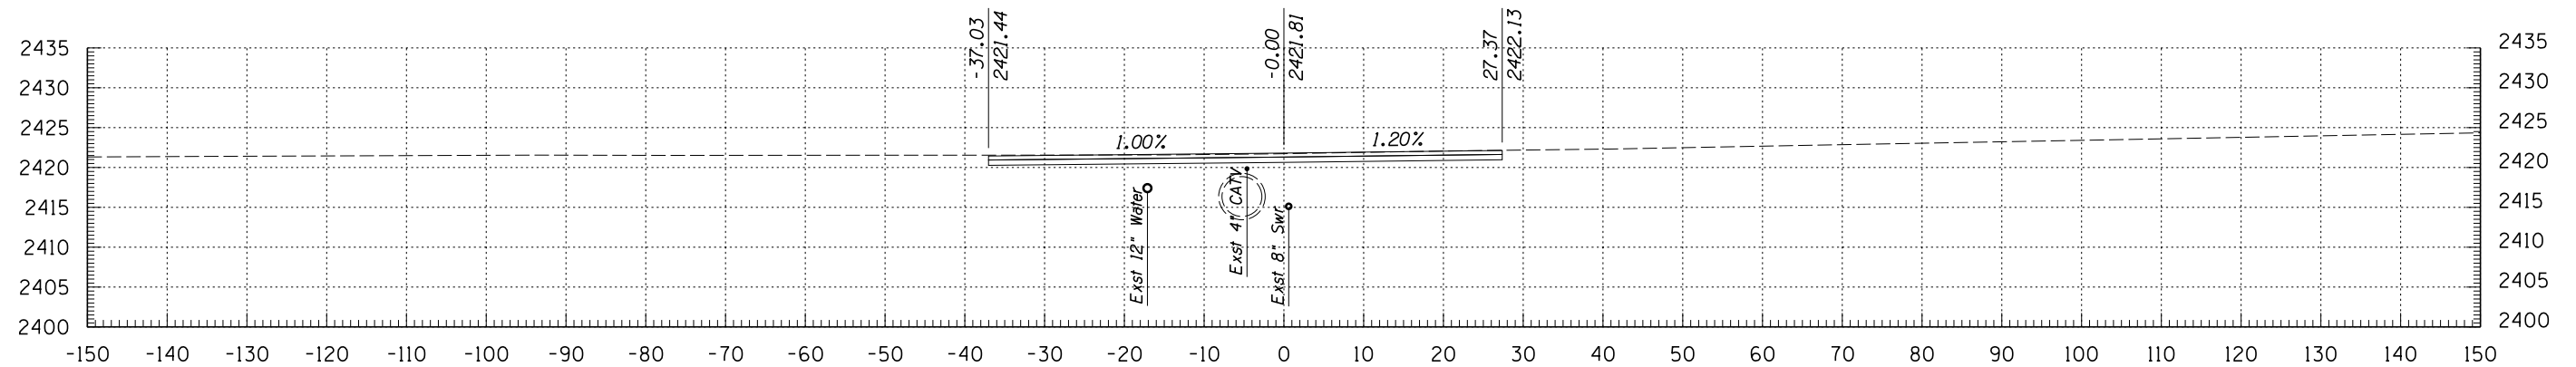

1200+00






© 2009 KIMLEY-HORN AND ASSOCIATES, INC.  
2210 East Fort Lowell Road, Suite 200  
Tucson, Arizona 85719 (520) 615-9191

PLANS ARE NOT FOR CONSTRUCTION

DEPARTMENT OF TRANSPORTATION/ENGINEERING DIVISION				OF
TUCSON BLVD CROSS SECTIONS				
	DSGN. BY <b>M. HUGGINS</b>	11/09	REF.	SCALE: 1"=1' H 1"=1' V
	DRWN. BY <b>M. HUGGINS</b>	11/09		
	CHKD. BY <b>B. BEENKEN</b>	11/09	PLAN NO.	

252 OF 299

NO.	DATE	REVISION	BY	CHKD.	APPR.

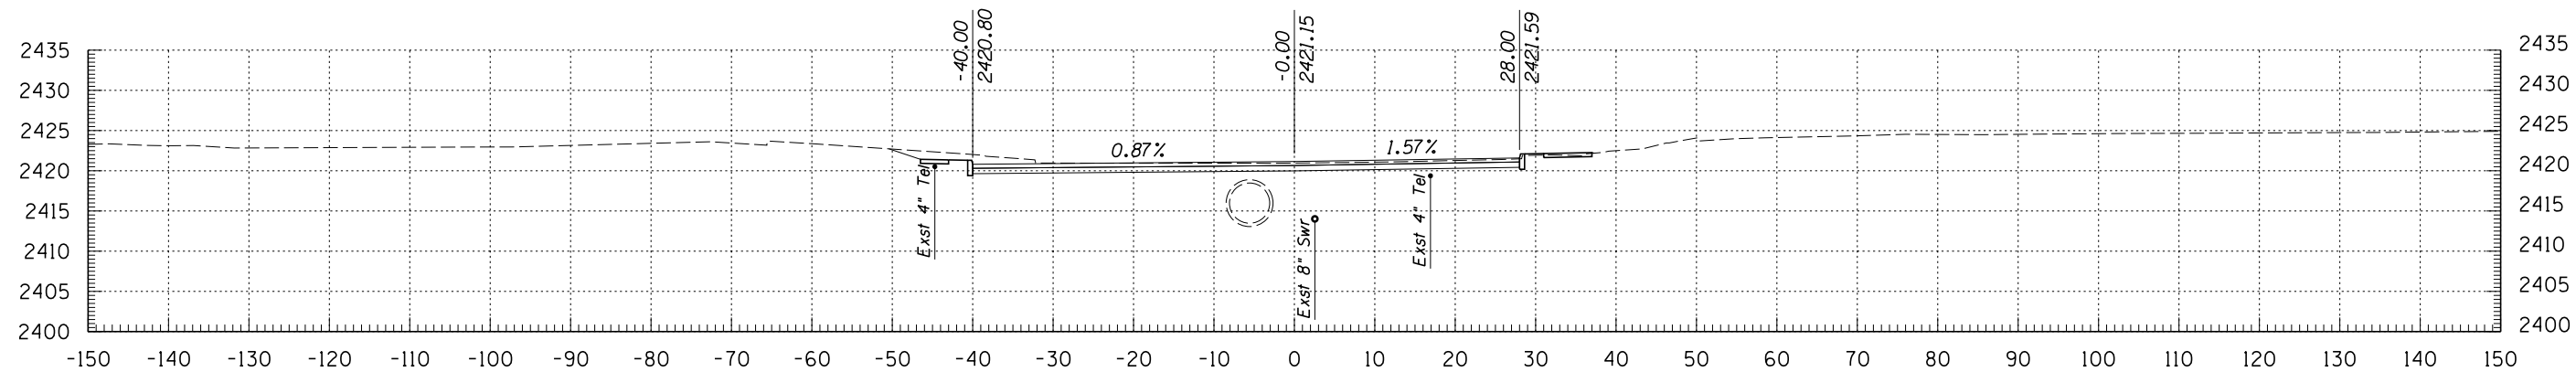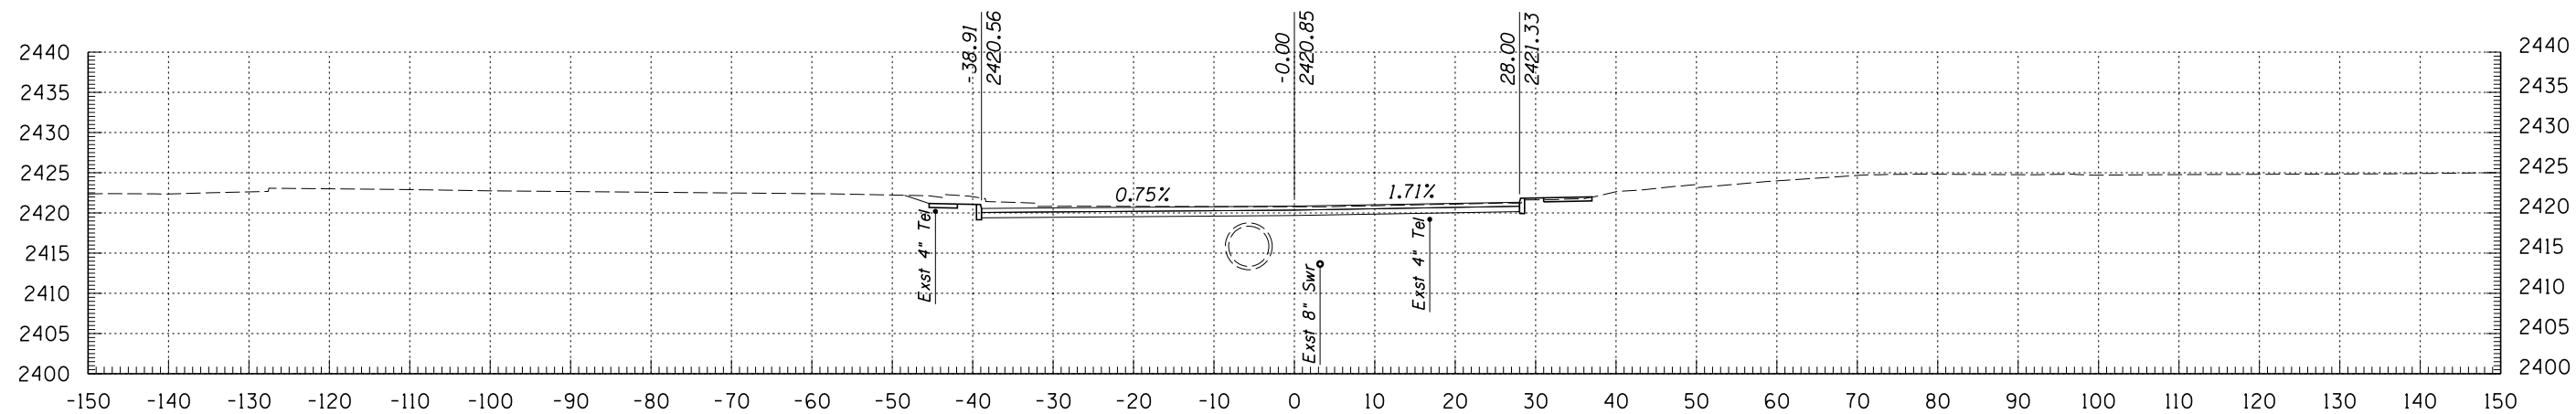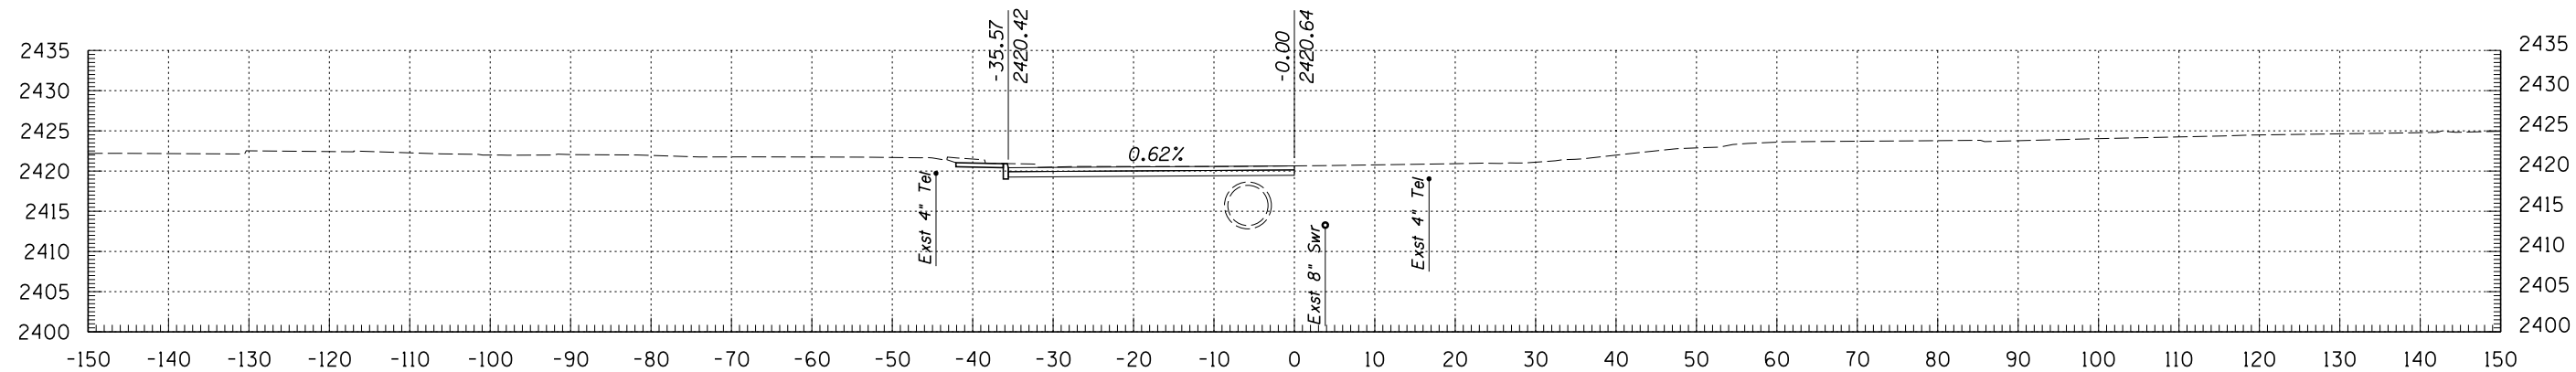


**Kimley-Horn and Associates, Inc.**  
 © 2009 KIMLEY-HORN AND ASSOCIATES, INC.  
 2210 East Fort Lowell Road, Suite 200  
 Tucson, Arizona 85719 (520) 615-9191


PLANS ARE NOT FOR CONSTRUCTION

DEPARTMENT OF TRANSPORTATION/ENGINEERING DIVISION		OF
TUCSON BLVD CROSS SECTIONS		
	DSN. BY <b>M. HUGGINS</b> 11/09 DRWN. BY <b>M. HUGGINS</b> 11/09 CHD. BY <b>B. BEENKEN</b> 11/09	REF. _____ SCALE: 1"=1' H 1"=1' V PLAN NO. _____
	253 OF 299	

NO.	DATE	REVISION	BY	CHKD.	APPR.

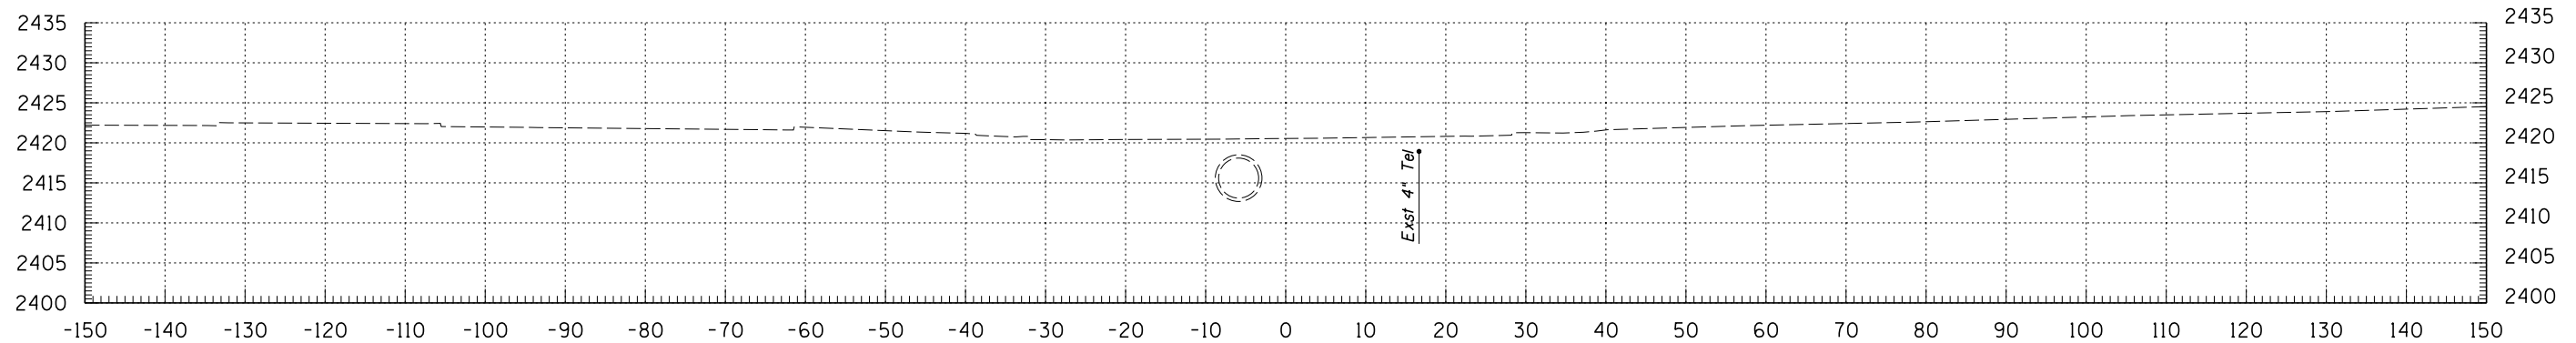

1203+01

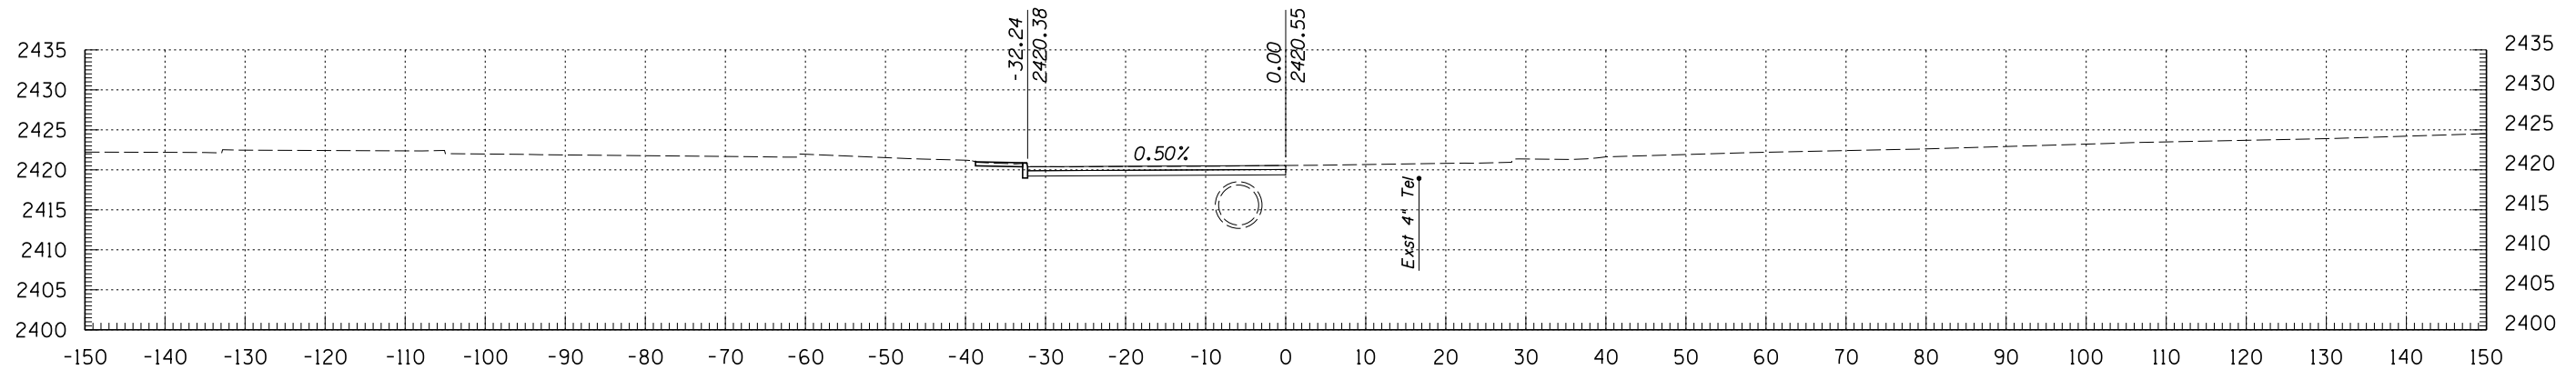

1203+00




© 2009 KIMLEY-HORN AND ASSOCIATES, INC.  
 2210 East Fort Lowell Road, Suite 200  
 Tucson, Arizona 85719 (520) 615-9191

NO.	DATE	REVISION	BY	CHKD.	APPR.


PLANS ARE NOT  
FOR CONSTRUCTION

DEPARTMENT OF TRANSPORTATION/ENGINEERING DIVISION				OF
TUCSON BLVD CROSS SECTIONS				
	DSGN. BY <b>M. HUGGINS</b>	11/09	REF. _____	SCALE: 1"=1' H
	DRWN. BY <b>M. HUGGINS</b>	11/09	_____	1"=1' V
	CHKD. BY <b>B. BEENKEN</b>	11/09	PLAN NO. _____	


254  
OF  
299

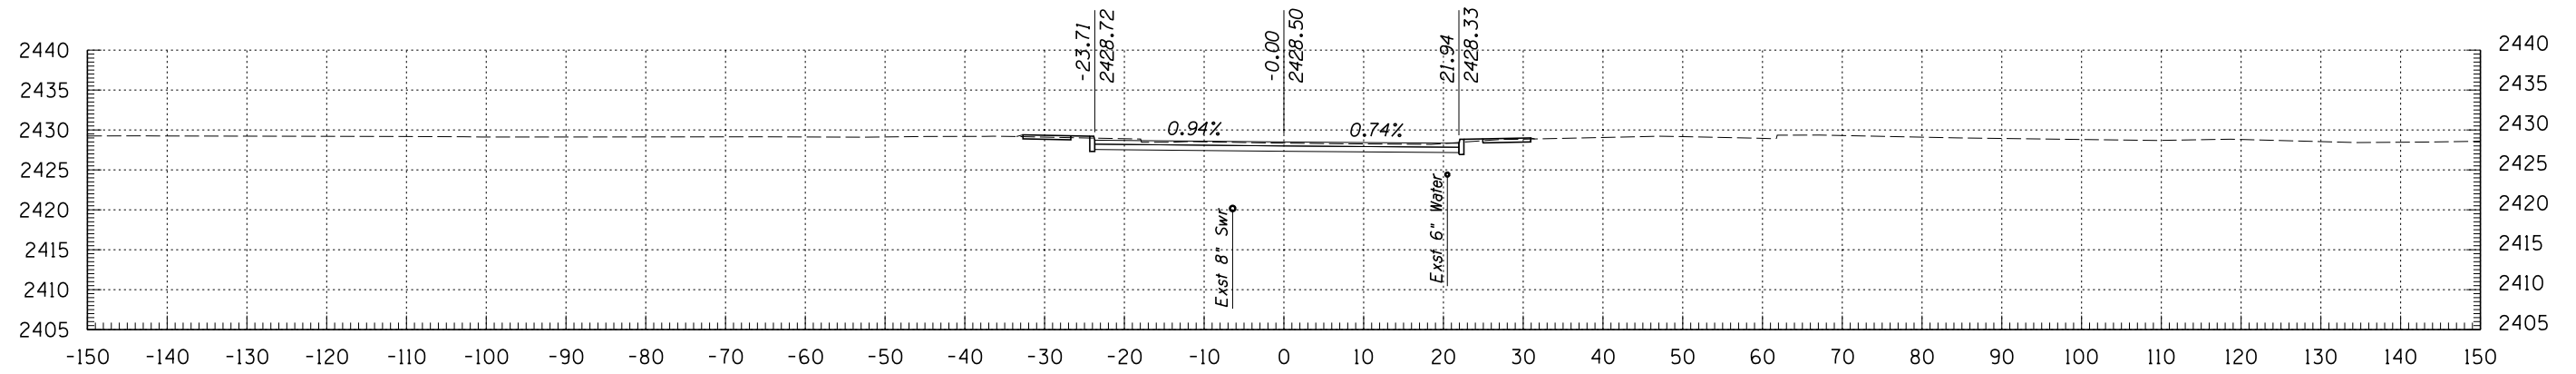

1299+00

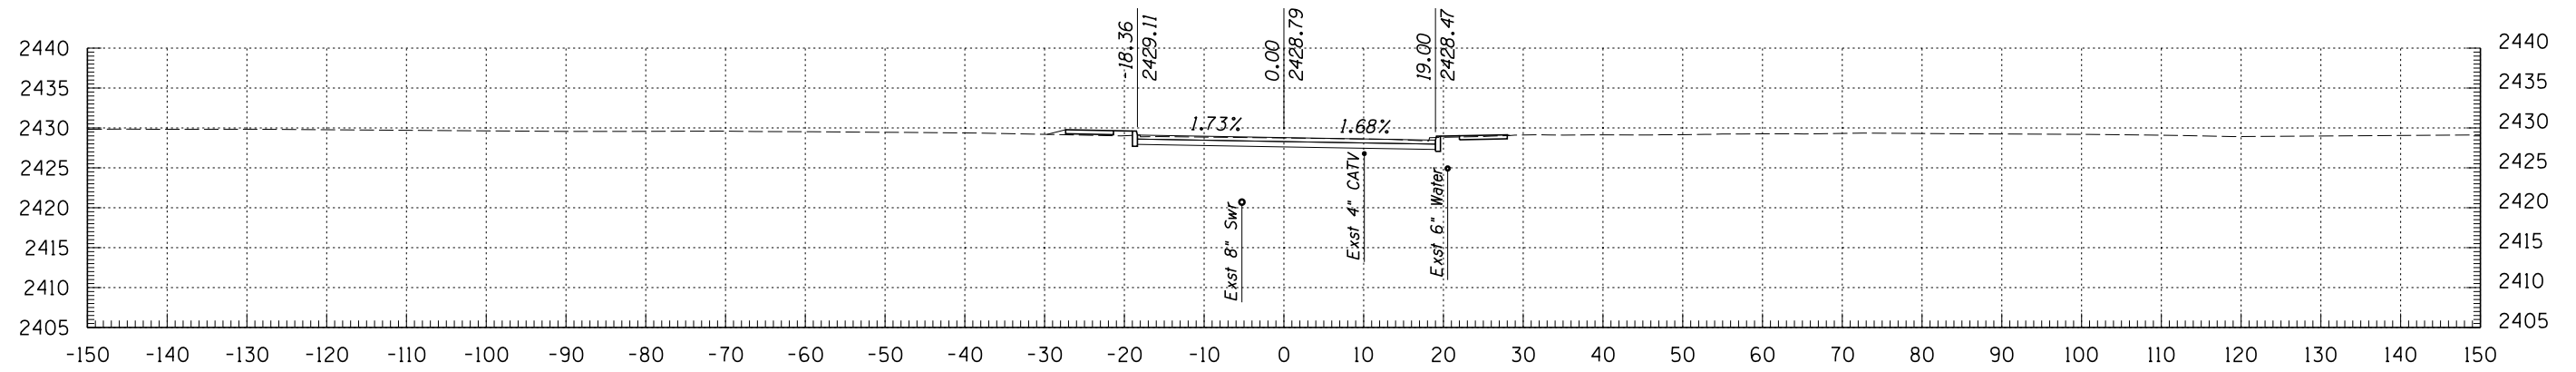

1298+50

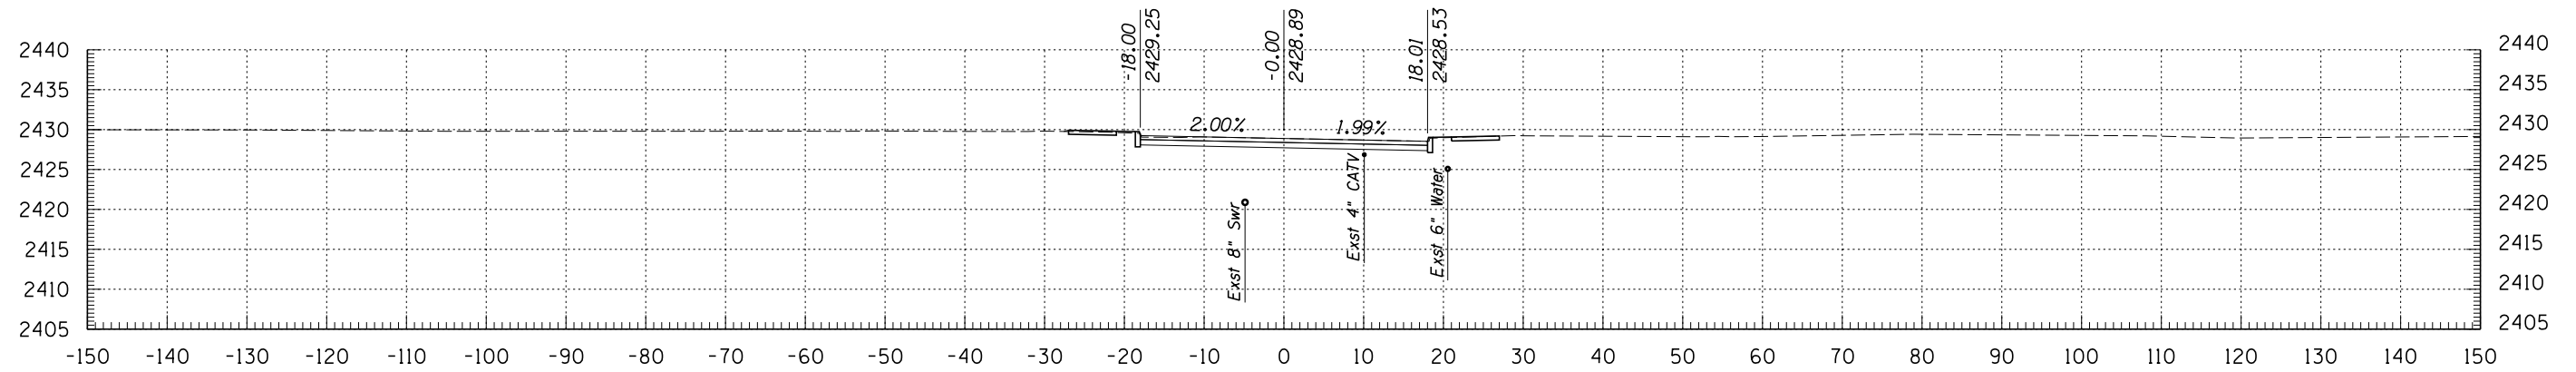


1298+33

**Kimley-Horn and Associates, Inc.**  
 © 2009 KIMLEY-HORN AND ASSOCIATES, INC.  
 2210 East Fort Lowell Road, Suite 200  
 Tucson, Arizona 85719 (520) 615-9191


PLANS ARE NOT FOR CONSTRUCTION

DEPARTMENT OF TRANSPORTATION/ENGINEERING DIVISION				OF
TREAT AVE CROSS SECTIONS				
	DSGN. BY <b>M. HUGGINS</b>	11/09	REF.	SCALE: 1"=1' H 1"=1' V
	DRWN. BY <b>M. HUGGINS</b>	11/09		
	CHKD. BY <b>B. BEENKEN</b>	11/09	PLAN NO.	
				255 OF 299


NO.	DATE	REVISION	BY	CHKD.	APPR.

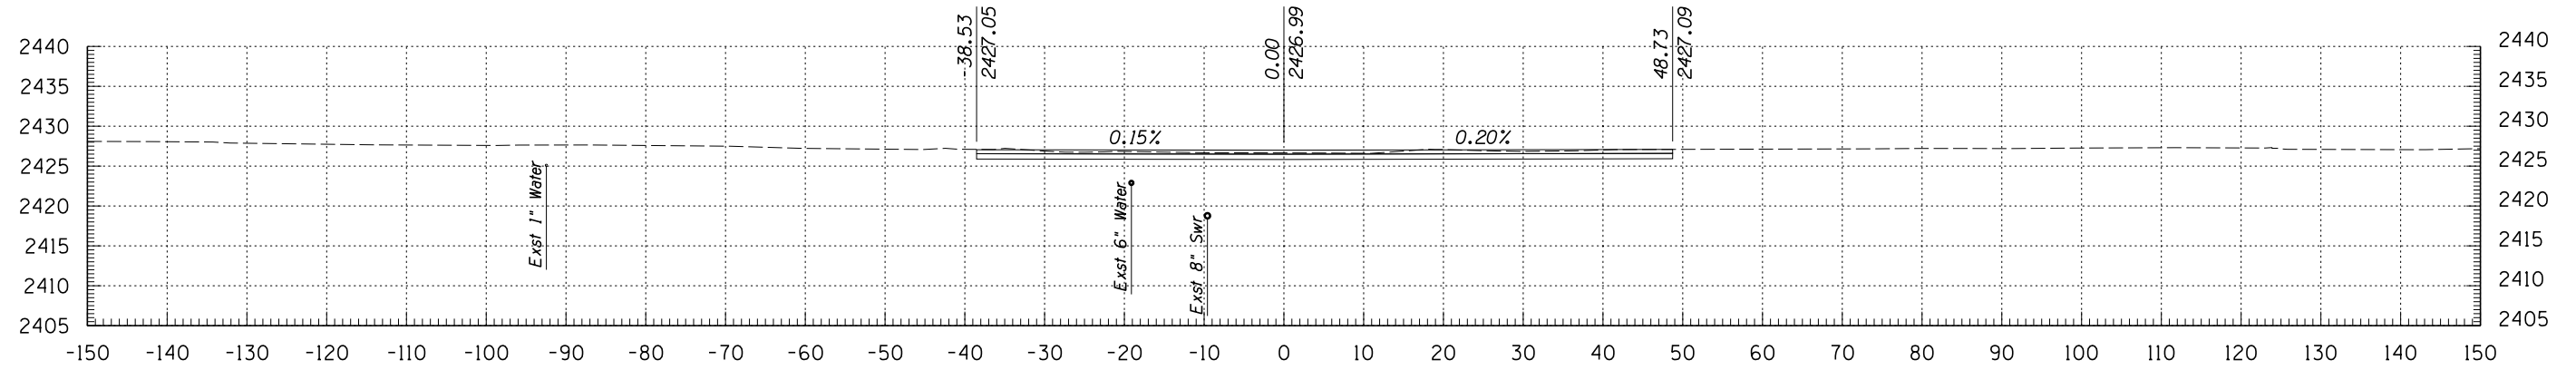

1300+50

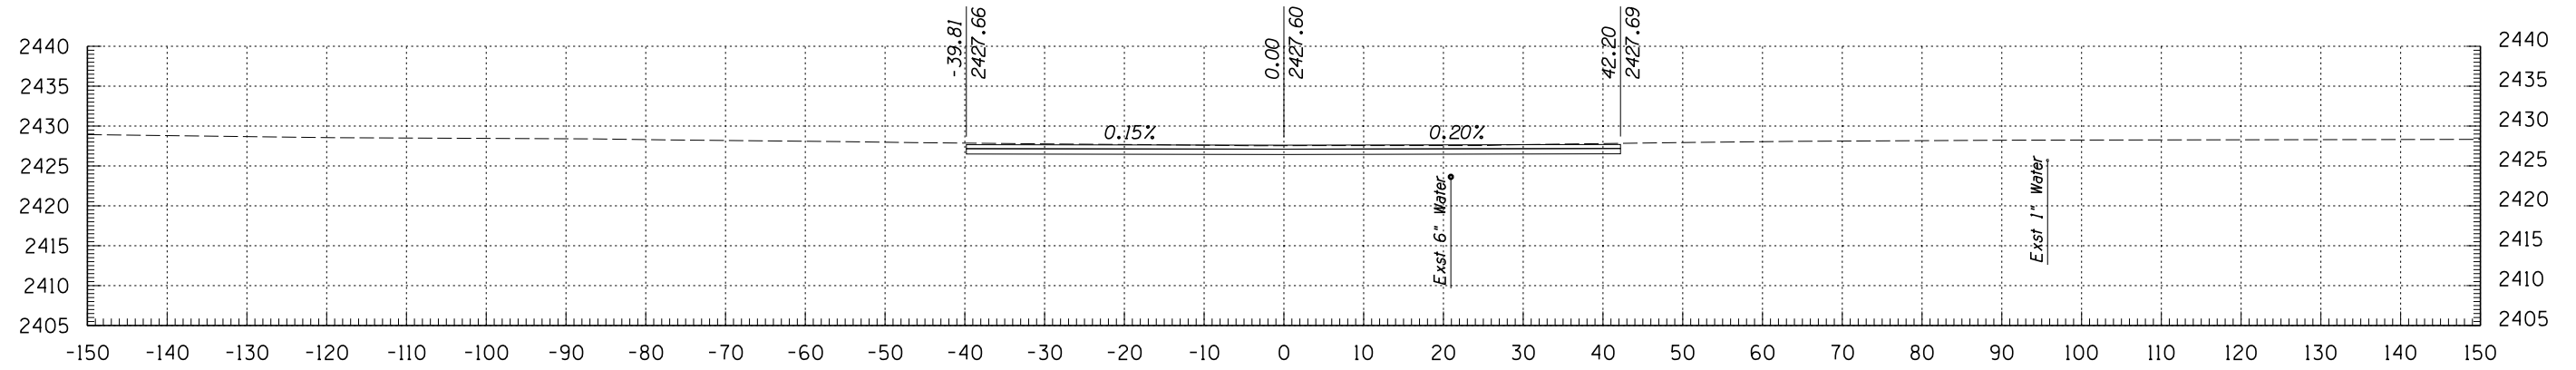

1300+00

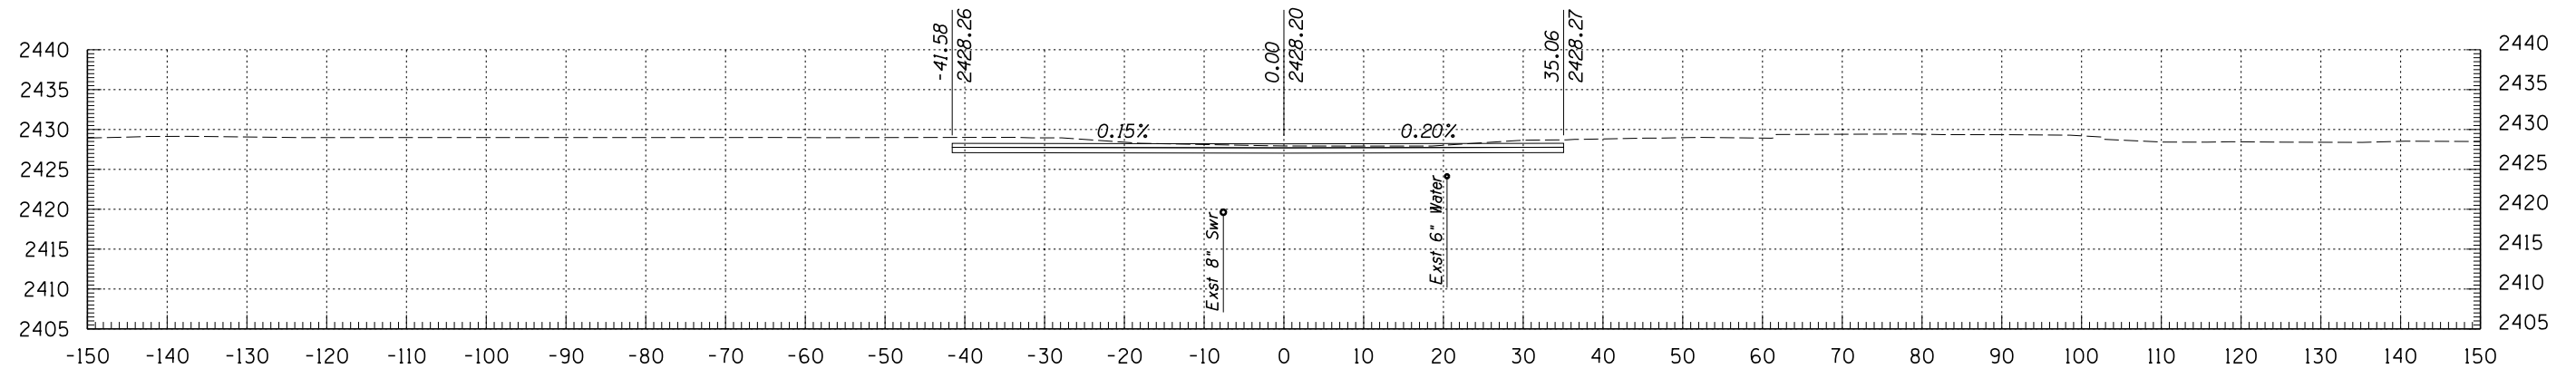


1299+50

**Kimley-Horn and Associates, Inc.**  
 © 2009 KIMLEY-HORN AND ASSOCIATES, INC.  
 2210 East Fort Lowell Road, Suite 200  
 Tucson, Arizona 85719 (520) 615-9191


PLANS ARE NOT FOR CONSTRUCTION

DEPARTMENT OF TRANSPORTATION/ENGINEERING DIVISION				OF
TREAT AVE CROSS SECTIONS				
CITY OF TUCSON	DSGN. BY <b>M. HUGGINS</b>	11/09	REF.	SCALE: 1"=1' H 1"=1' V
	DRWN. BY <b>M. HUGGINS</b>	11/09		256 OF 299
	CHKD. BY <b>B. BEENKEN</b>	11/09	PLAN NO.	


NO.	DATE	REVISION	BY	CHKD.	APPR.

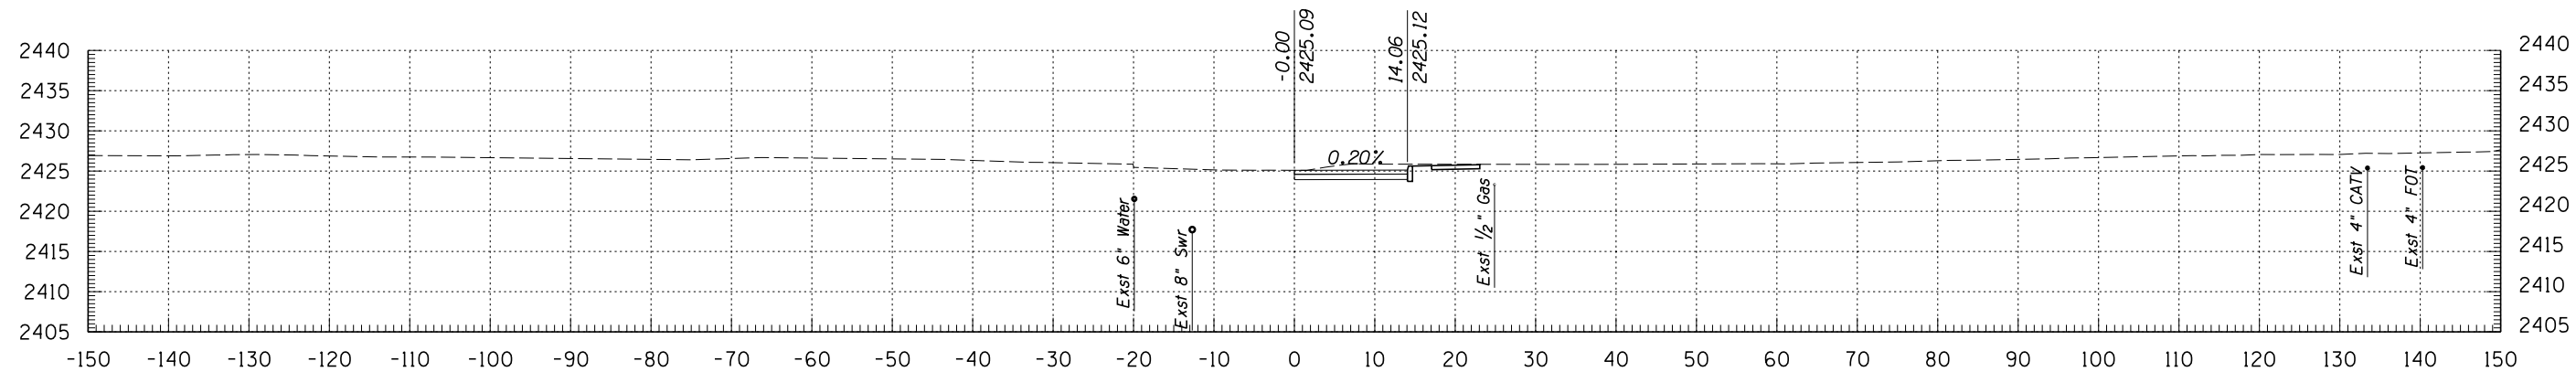

1302+00

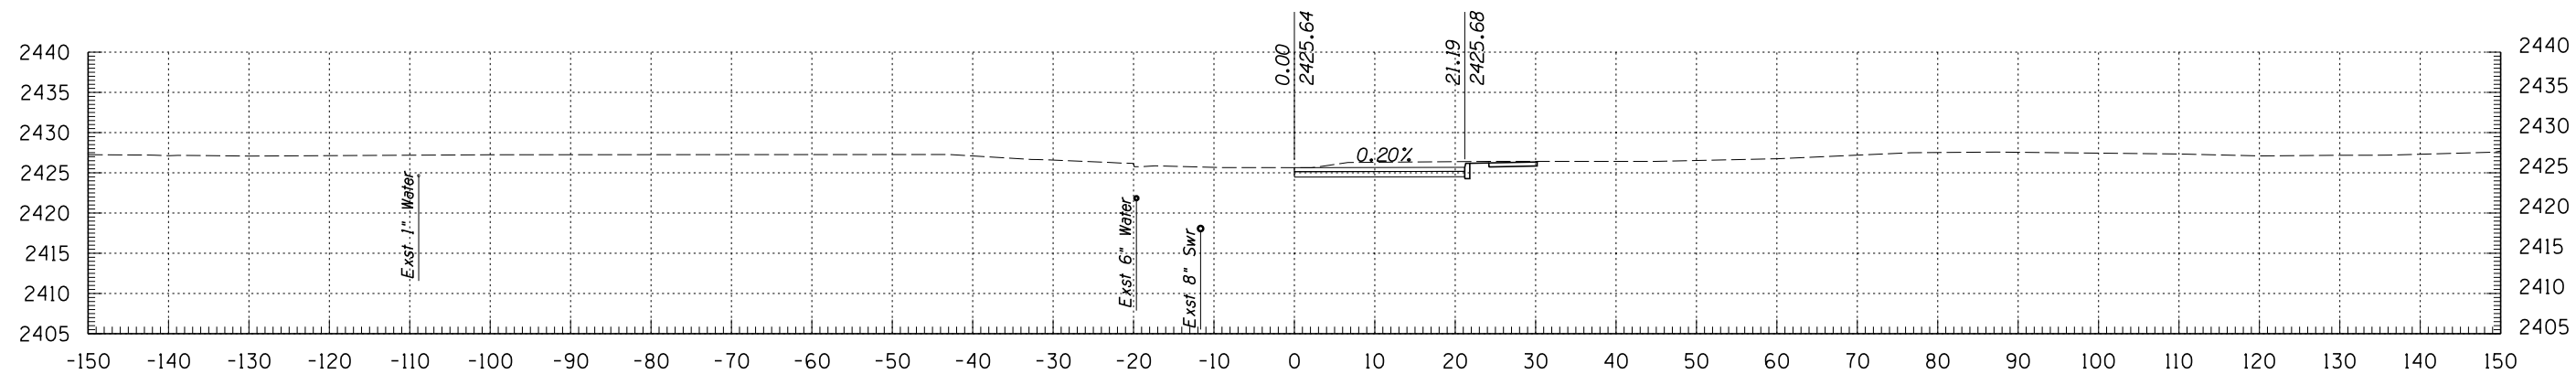

1301+50

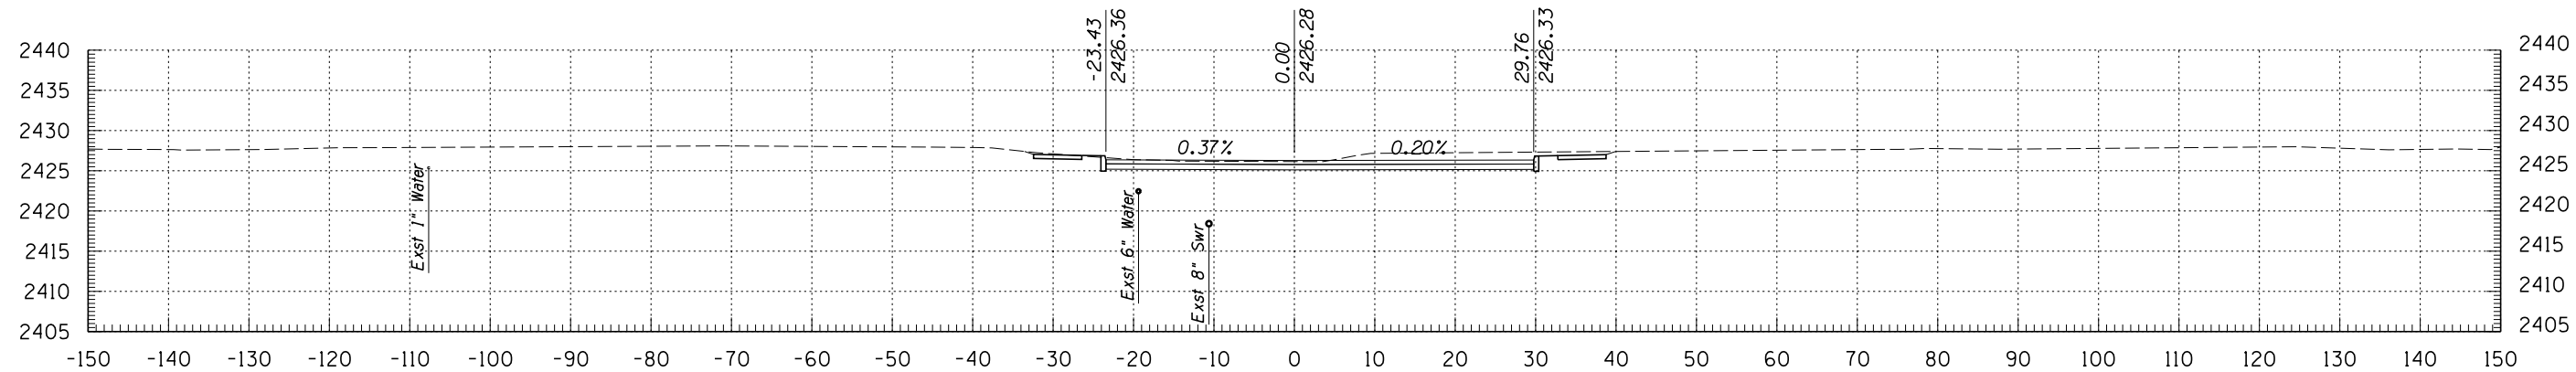


1301+00

**Kimley-Horn and Associates, Inc.**  
 © 2009 KIMLEY-HORN AND ASSOCIATES, INC.  
 2210 East Fort Lowell Road, Suite 200  
 Tucson, Arizona 85719 (520) 615-9191


NO.	DATE	REVISION	BY	CHKD.	APPR.

		DEPARTMENT OF TRANSPORTATION/ENGINEERING DIVISION		OF 257 OF 299
		<b>TREAT AVE CROSS SECTIONS</b>		
DSGN. BY <b>M. HUGGINS</b>	11/09	REF.	SCALE: 1"=1' H 1"=1' V	PLAN NO.
DRWN. BY <b>M. HUGGINS</b>	11/09	CHKD. BY <b>B. BEENKEN</b>	11/09	

PLANS ARE NOT FOR CONSTRUCTION

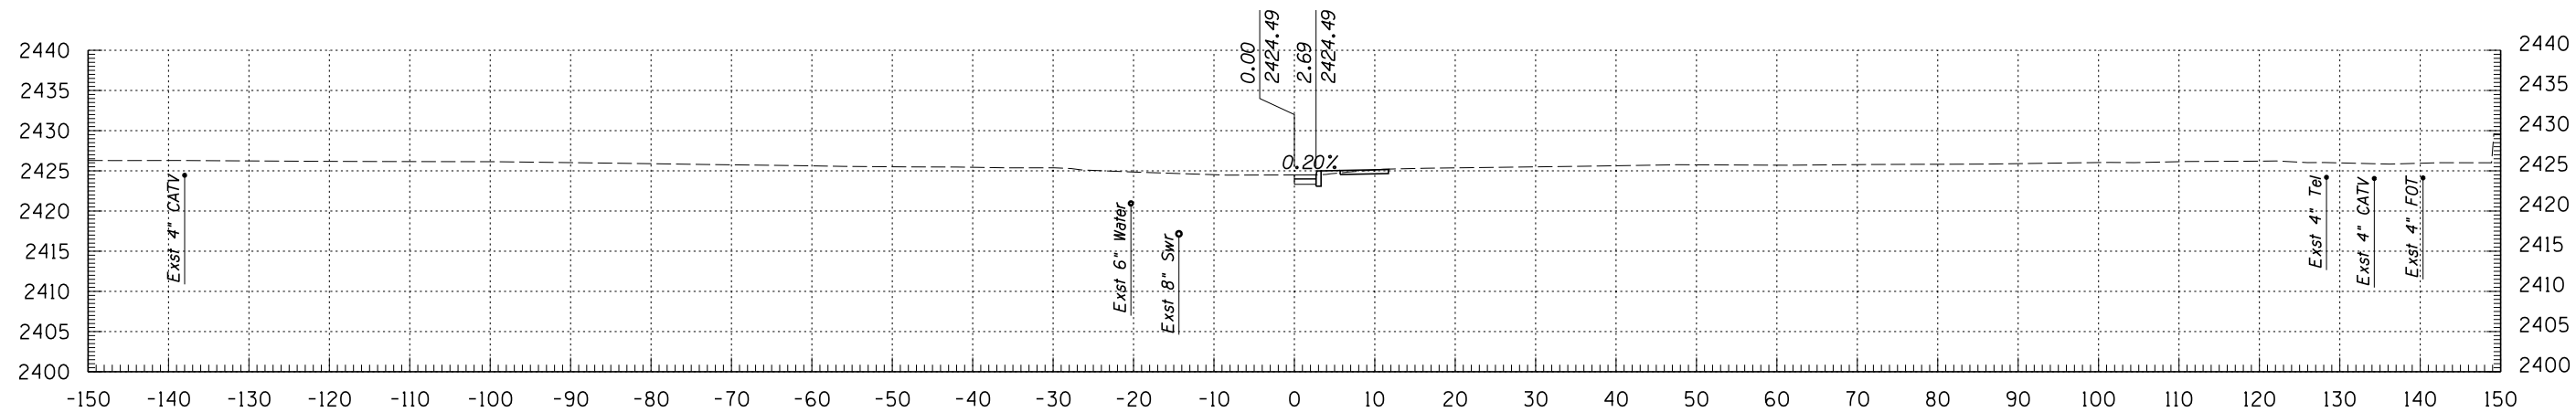

1302+80

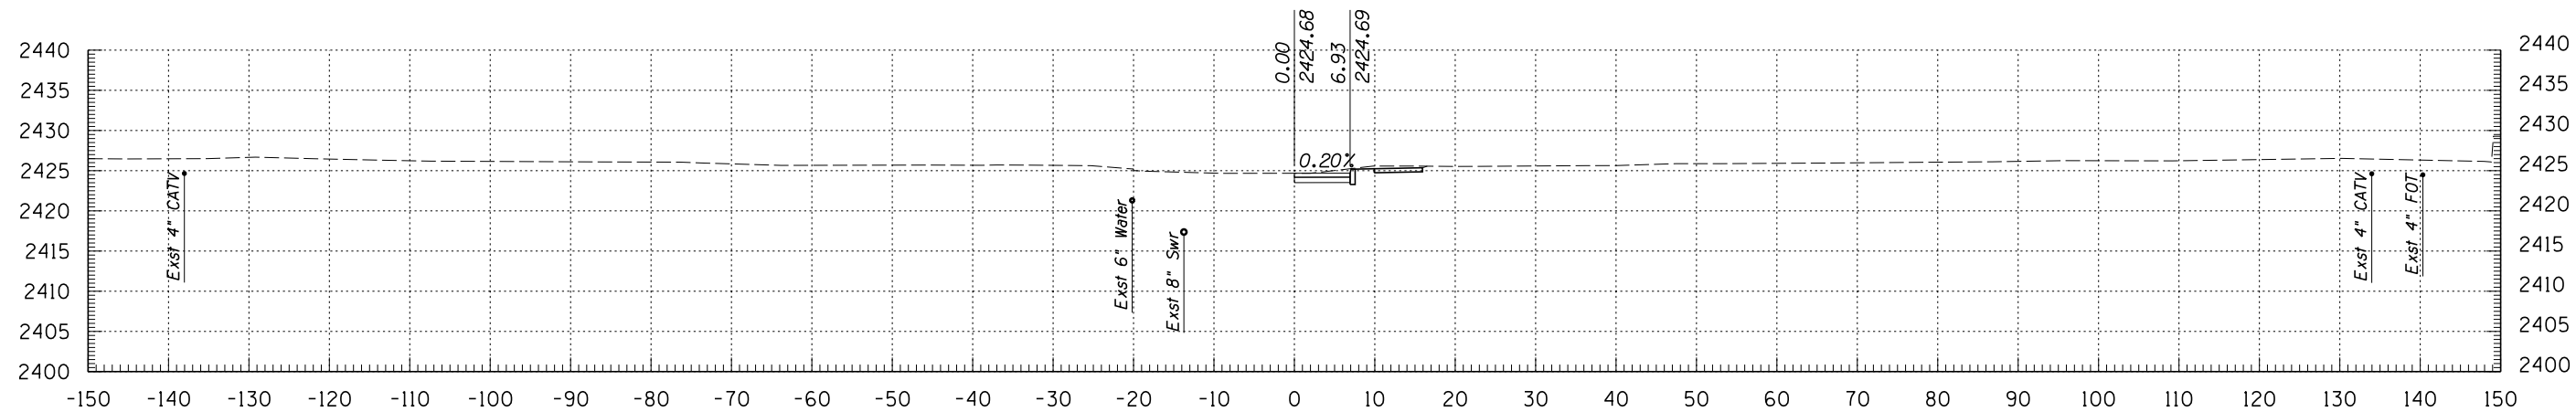

1302+50


**Kimley-Horn and Associates, Inc.**  
 © 2009 KIMLEY-HORN AND ASSOCIATES, INC.  
 2210 East Fort Lowell Road, Suite 200  
 Tucson, Arizona 85719 (520) 615-9191

NO.	DATE	REVISION	BY	CHKD.	APPR.


PLANS ARE NOT FOR CONSTRUCTION

DEPARTMENT OF TRANSPORTATION/ENGINEERING DIVISION				OF
TREAT AVE CROSS SECTIONS				
	DSGN. BY <b>M. HUGGINS</b>	11/09	REF.	SCALE: 1"=1' H 1"=1' V
	DRWN. BY <b>M. HUGGINS</b>	11/09		
	CHKD. BY <b>B. BEENKEN</b>	11/09	PLAN NO.	


258 OF 299

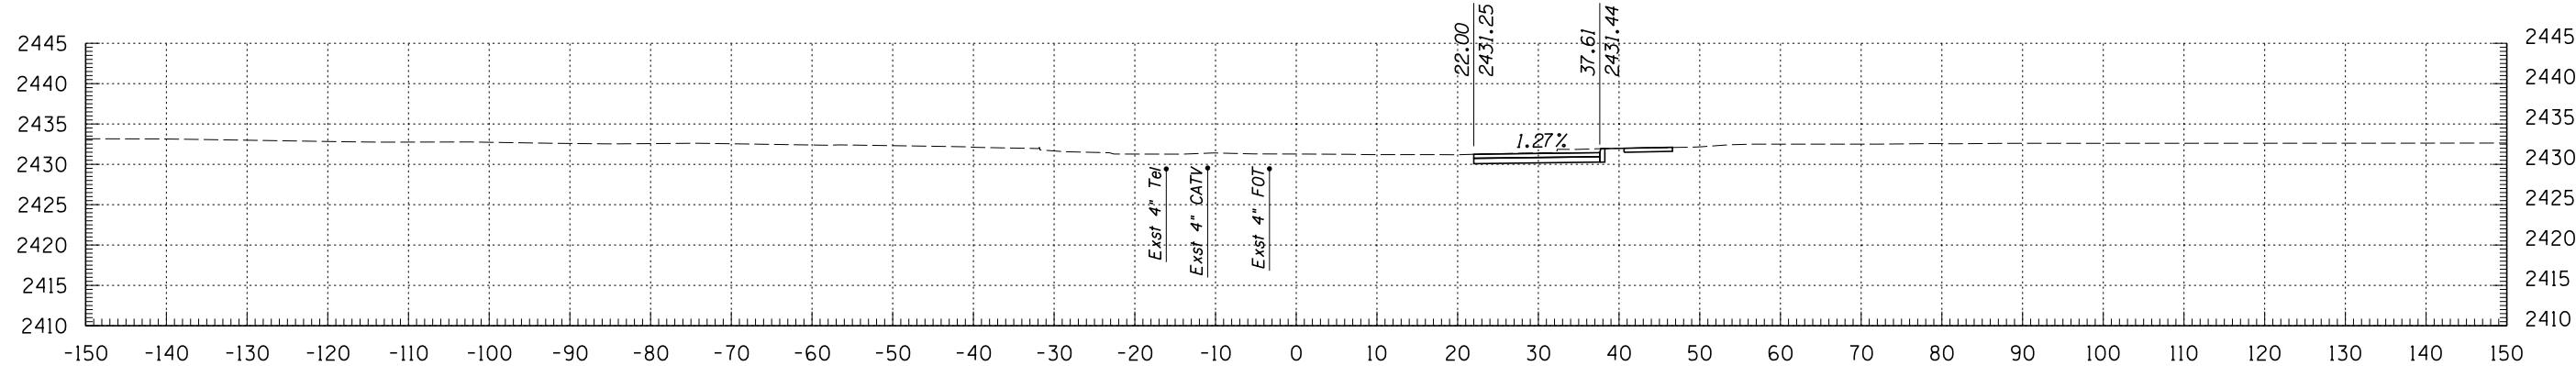

1395+50

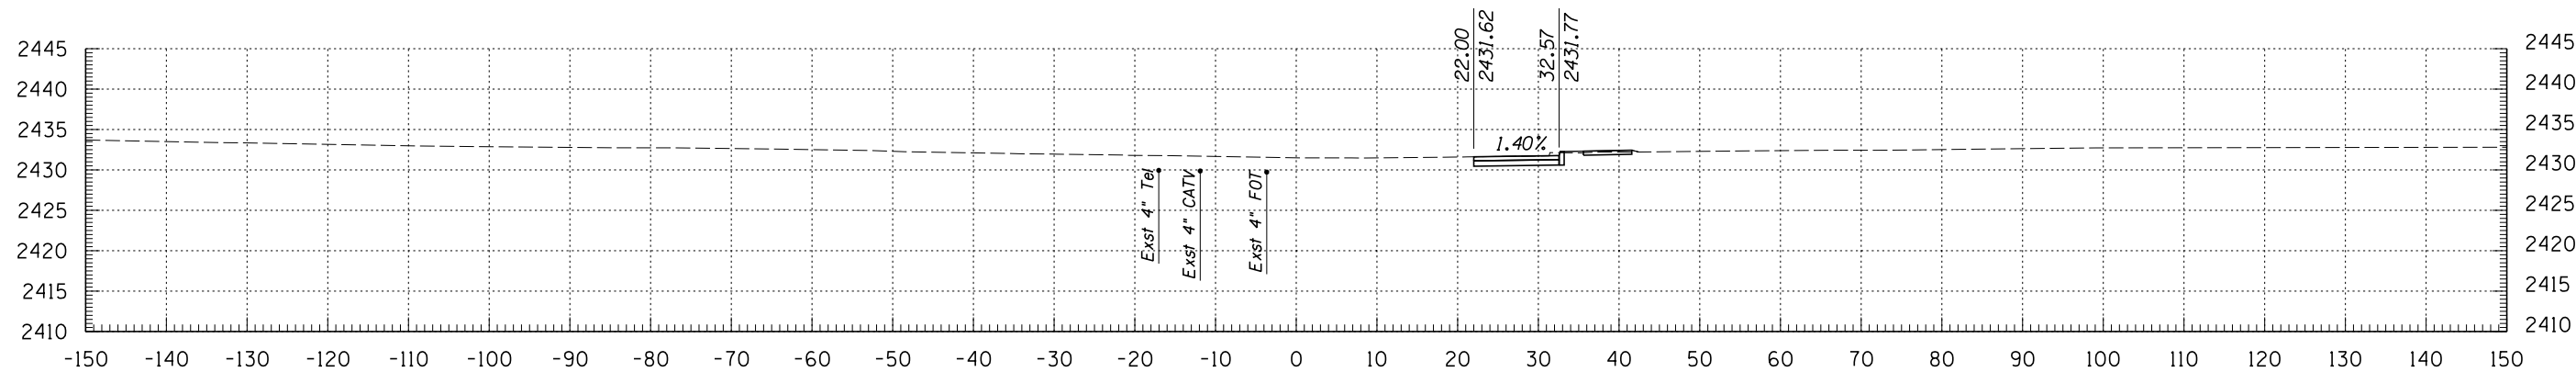

1395+00

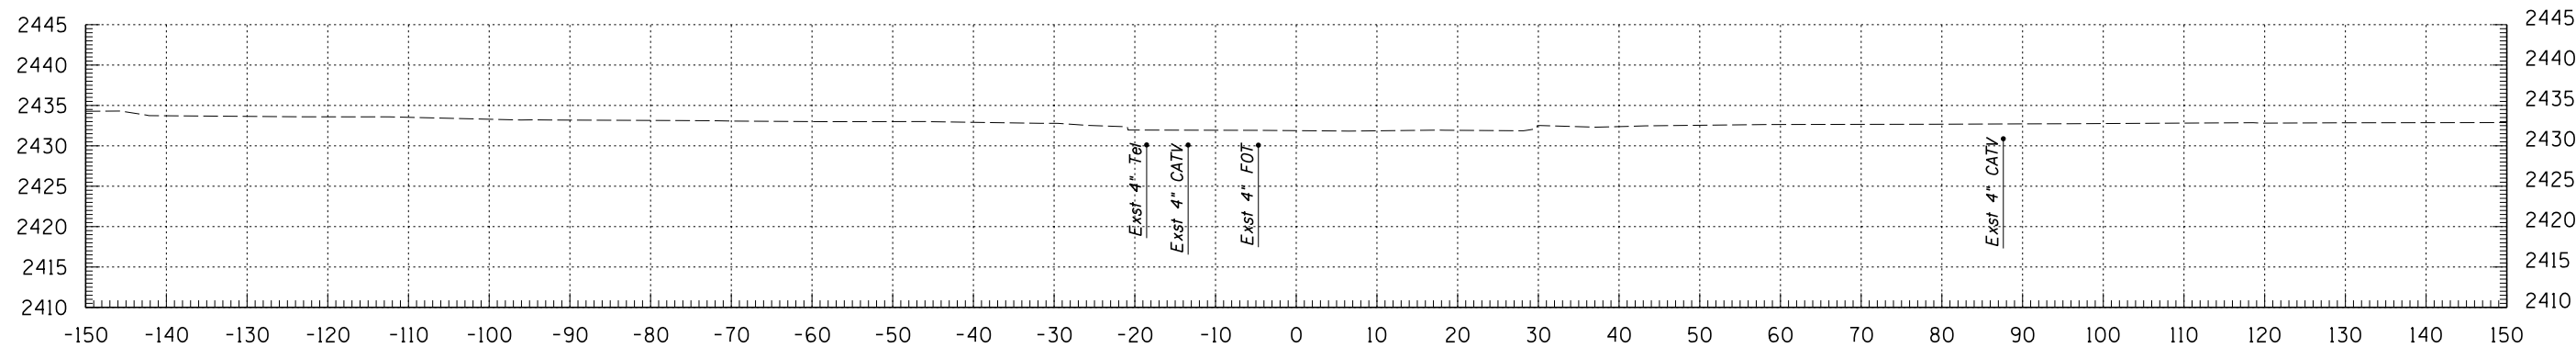


1394+60

**Kimley-Horn and Associates, Inc.**  
 © 2009 KIMLEY-HORN AND ASSOCIATES, INC.  
 2210 East Fort Lowell Road, Suite 200  
 Tucson, Arizona 85719 (520) 615-9191


PLANS ARE NOT FOR CONSTRUCTION

DEPARTMENT OF TRANSPORTATION/ENGINEERING DIVISION		OF
COUNTRY CLUB AVENUE CROSS SECTIONS		
	DSGN. BY <b>N. QUICKSALL</b> 11/09 DRWN. BY <b>N. QUICKSALL</b> 11/09 CHD. BY <b>B. BEENKEN</b> 11/09	REF. _____ SCALE: 1"=1' H 1"=1' V PLAN NO. _____
	259 OF 299	


NO.	DATE	REVISION	BY	CHKD.	APPR.

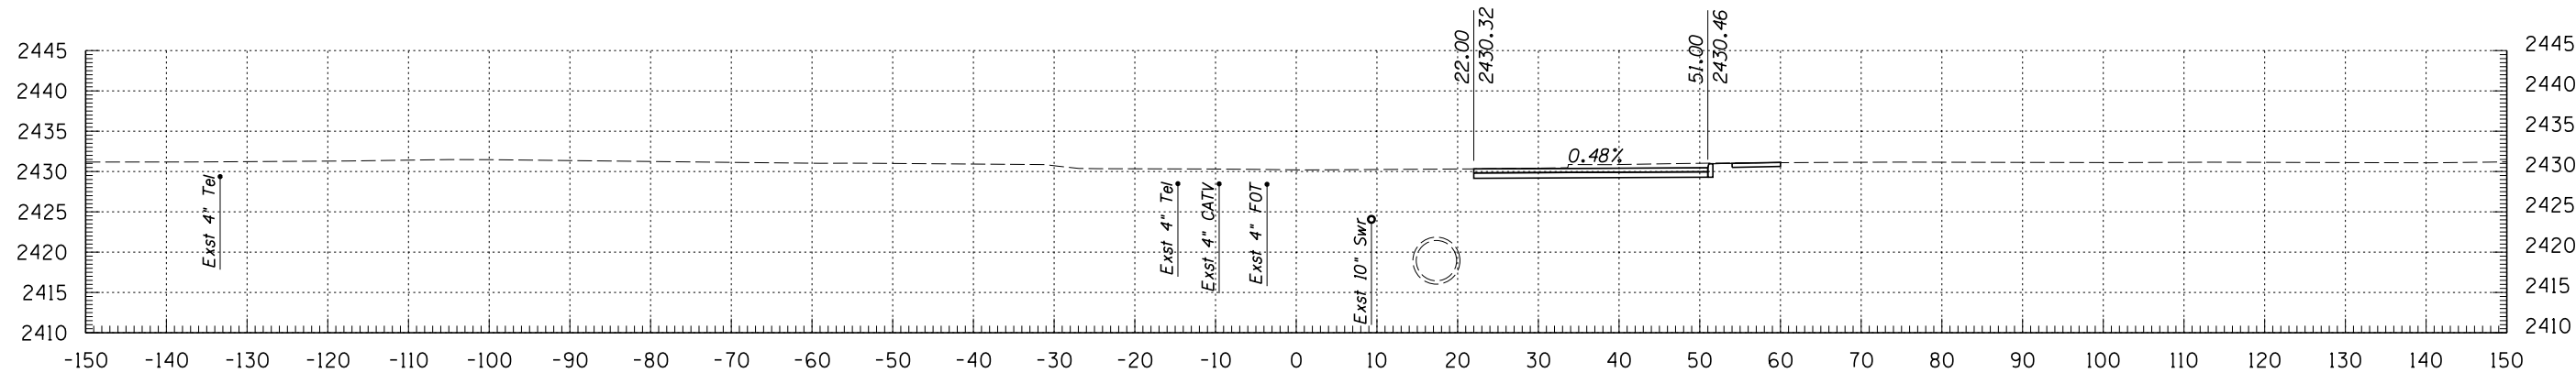

1397+00

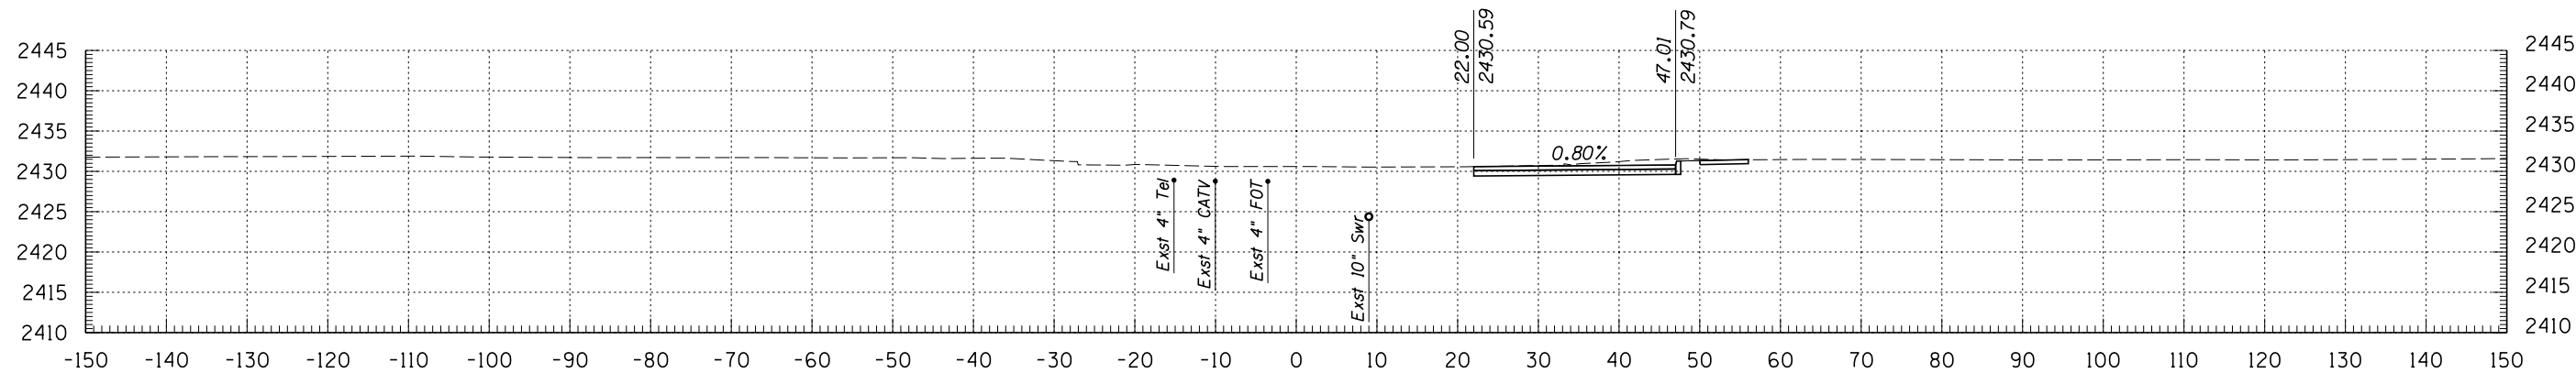

1396+50

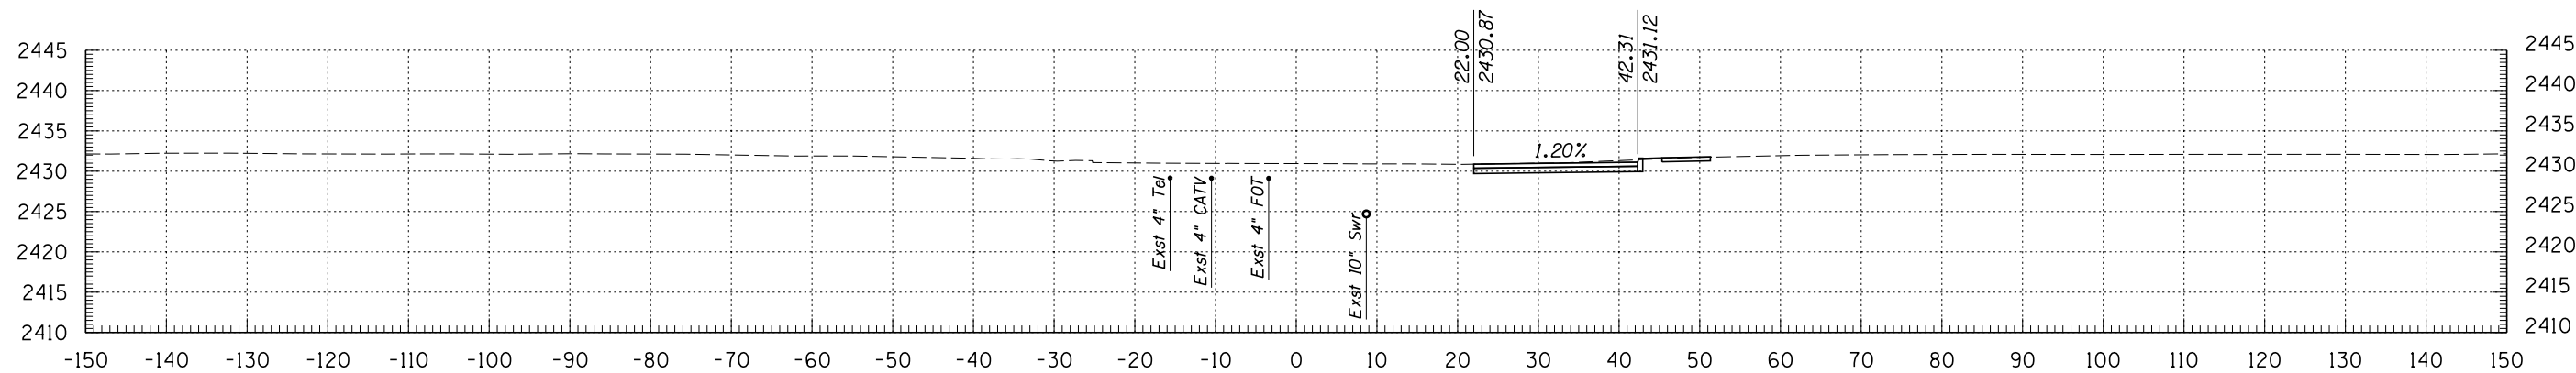

1396+00




© 2009 KIMLEY-HORN AND ASSOCIATES, INC.  
2210 East Fort Lowell Road, Suite 200  
Tucson, Arizona 85719 (520) 615-9191


NO.	DATE	REVISION	BY	CHKD.	APPR.

DEPARTMENT OF TRANSPORTATION/ENGINEERING DIVISION		OF
COUNTRY CLUB AVENUE CROSS SECTIONS		
	DSN. BY <b>N. QUICKSALL</b> 11/09 DRWN. BY <b>N. QUICKSALL</b> 11/09 CHKD. BY <b>B. BEENKEN</b> 11/09	REF. _____ SCALE: 1"=1' H 1"=1' V PLAN NO. _____
	260 OF 299	


PLANS ARE NOT FOR CONSTRUCTION

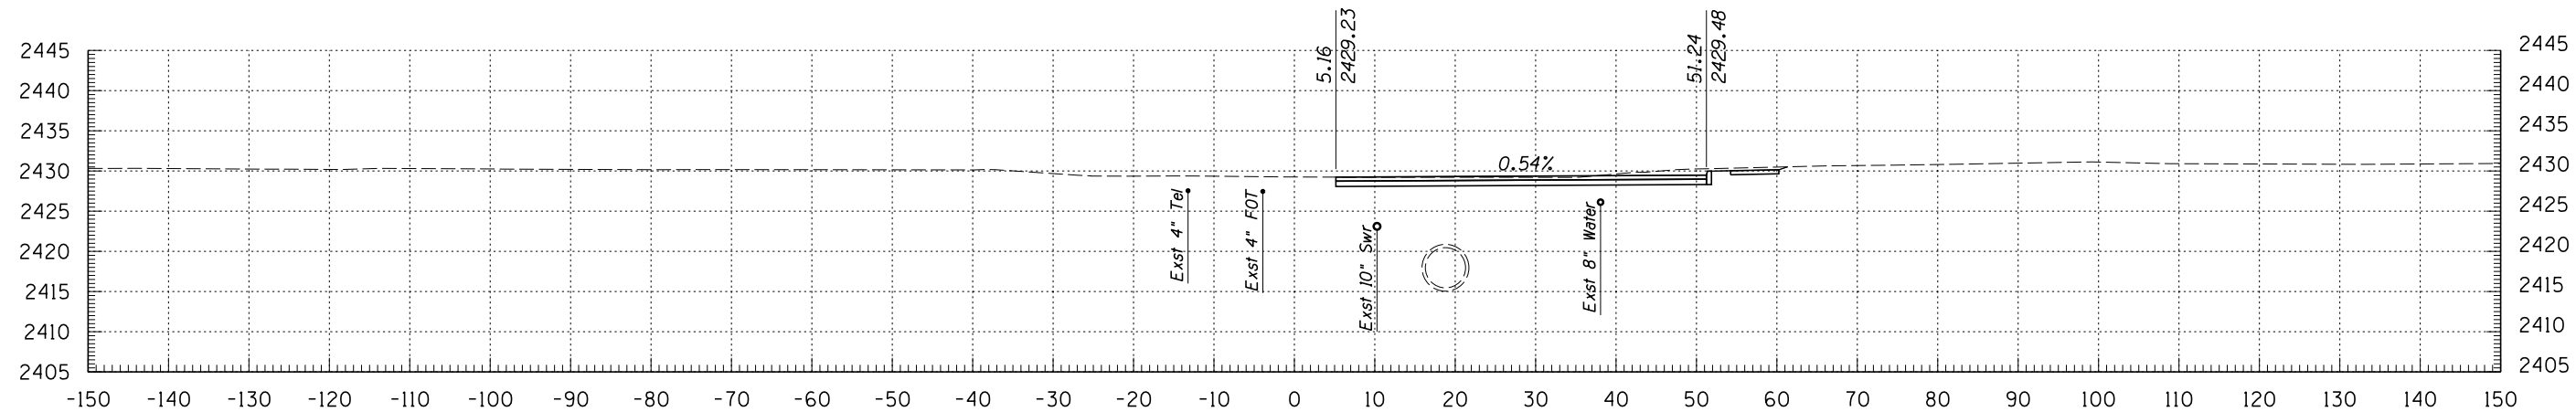

1398+50

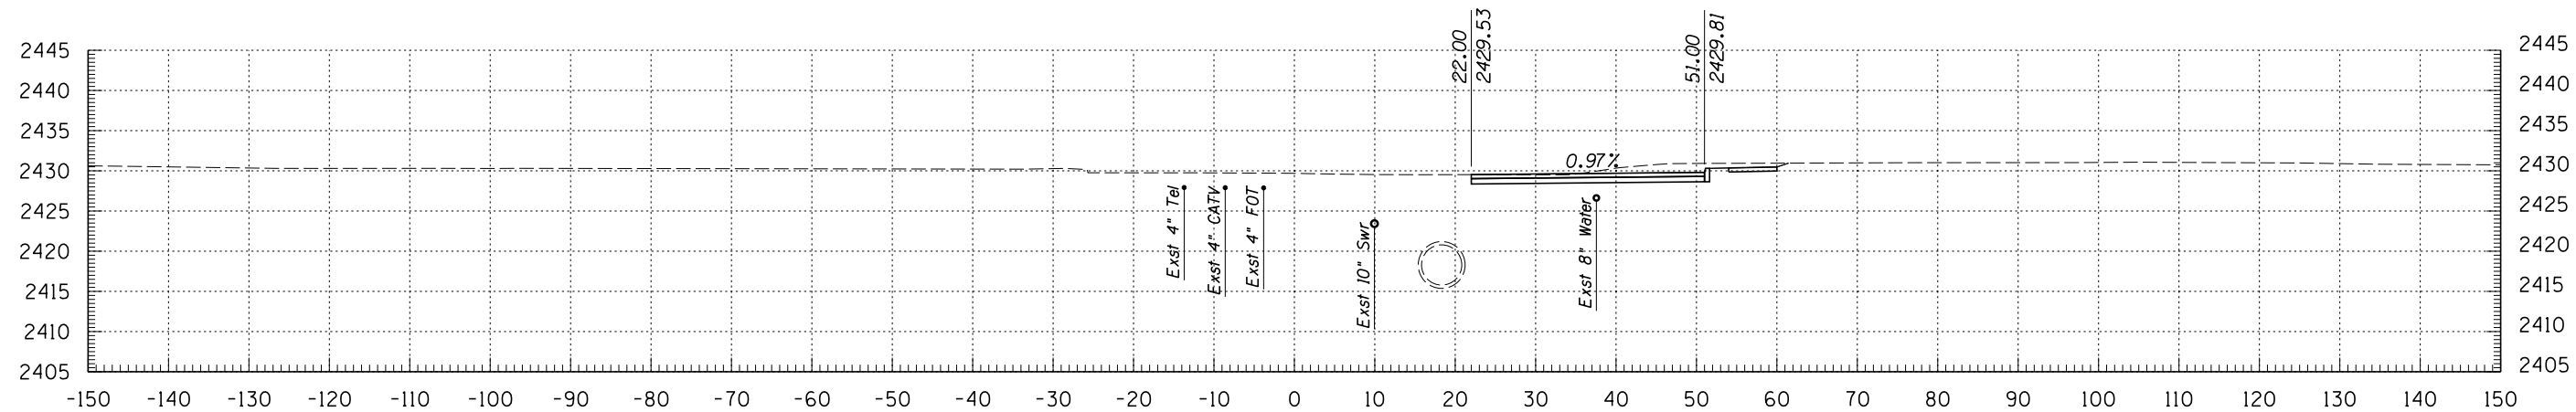

1398+00

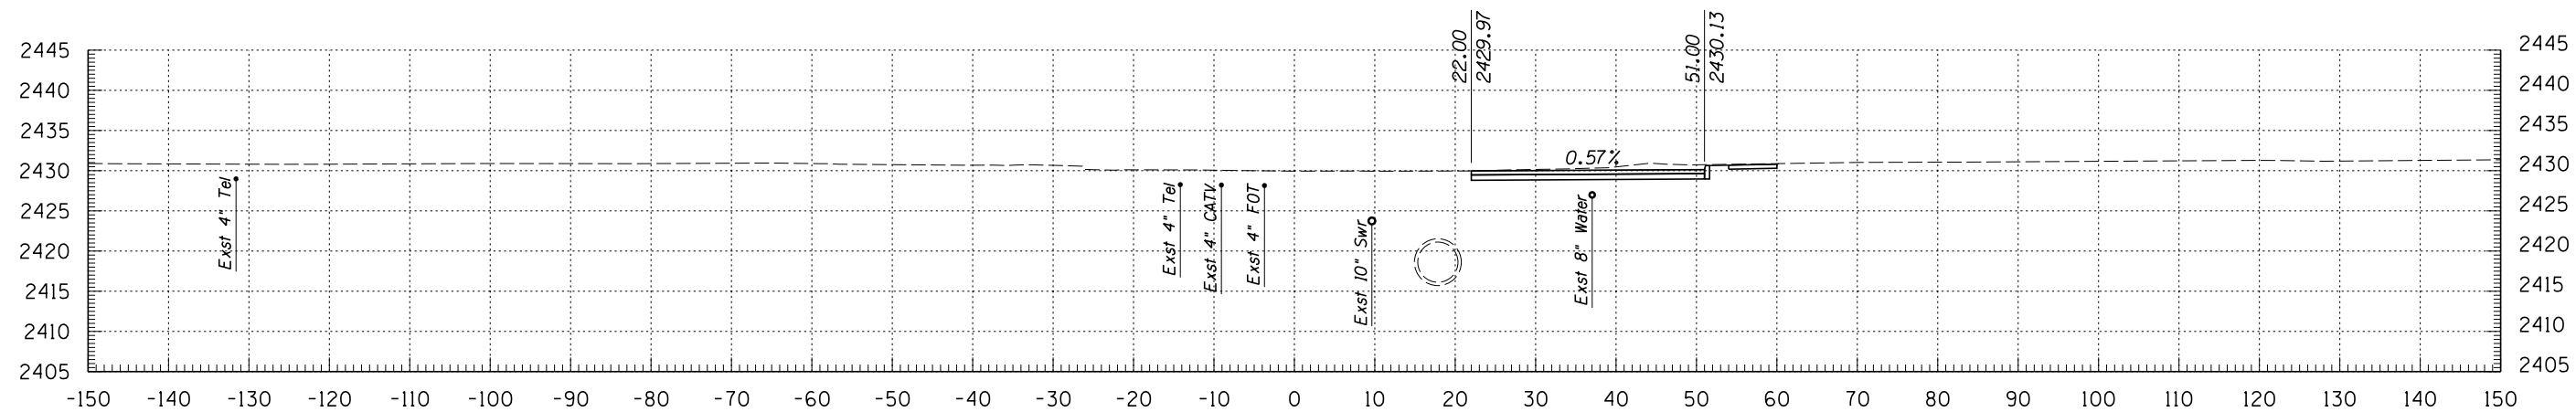


1397+50

**Kimley-Horn and Associates, Inc.**  
 © 2009 KIMLEY-HORN AND ASSOCIATES, INC.  
 2210 East Fort Lowell Road, Suite 200  
 Tucson, Arizona 85719 (520) 615-9191


DEPARTMENT OF TRANSPORTATION/ENGINEERING DIVISION		COUNTRY CLUB AVENUE CROSS SECTIONS		OF
	DSGN. BY <b>N. QUICKSALL</b>	11/09	REF.	SCALE: 1"=1' H 1"=1' V
	DRWN. BY <b>N. QUICKSALL</b>	11/09		
	CHKD. BY <b>B. BEENKEN</b>	11/09	PLAN NO.	

NO.	DATE	REVISION	BY	CHKD.	APPR.


PLANS ARE NOT FOR CONSTRUCTION

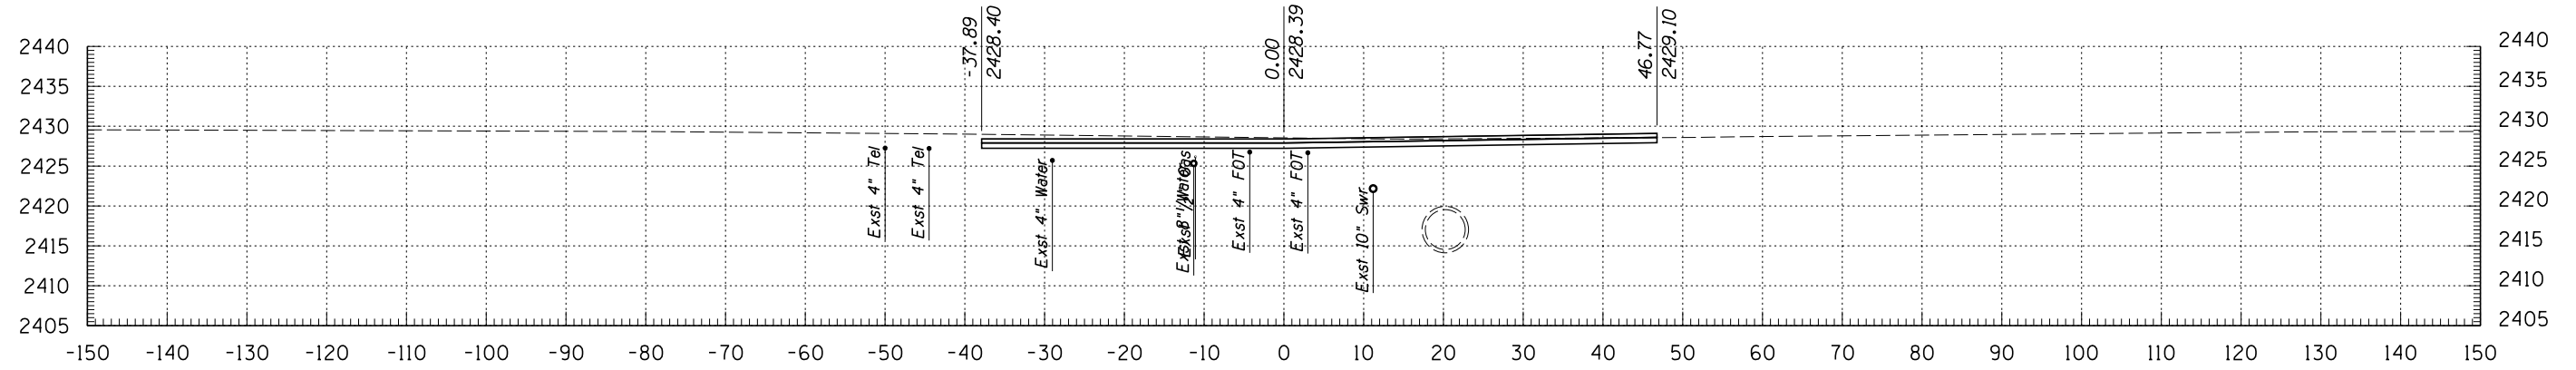

1400+00

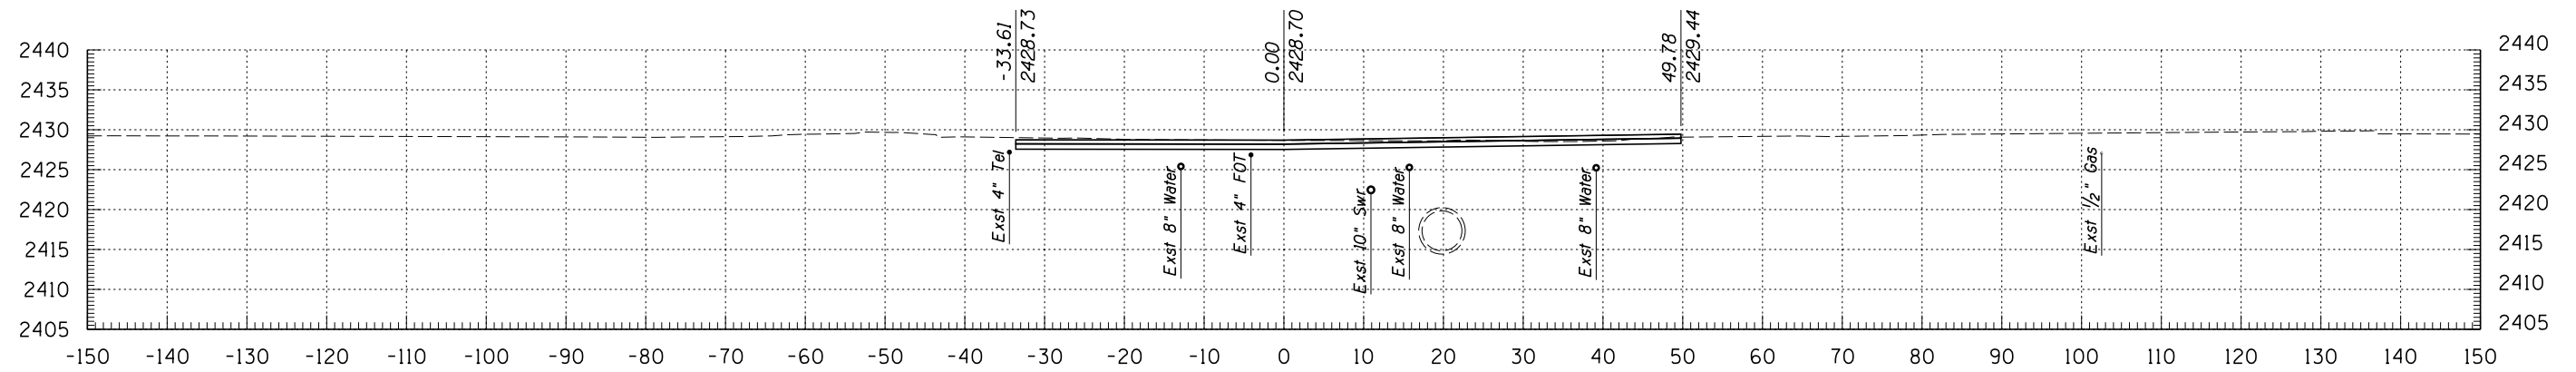

1399+50

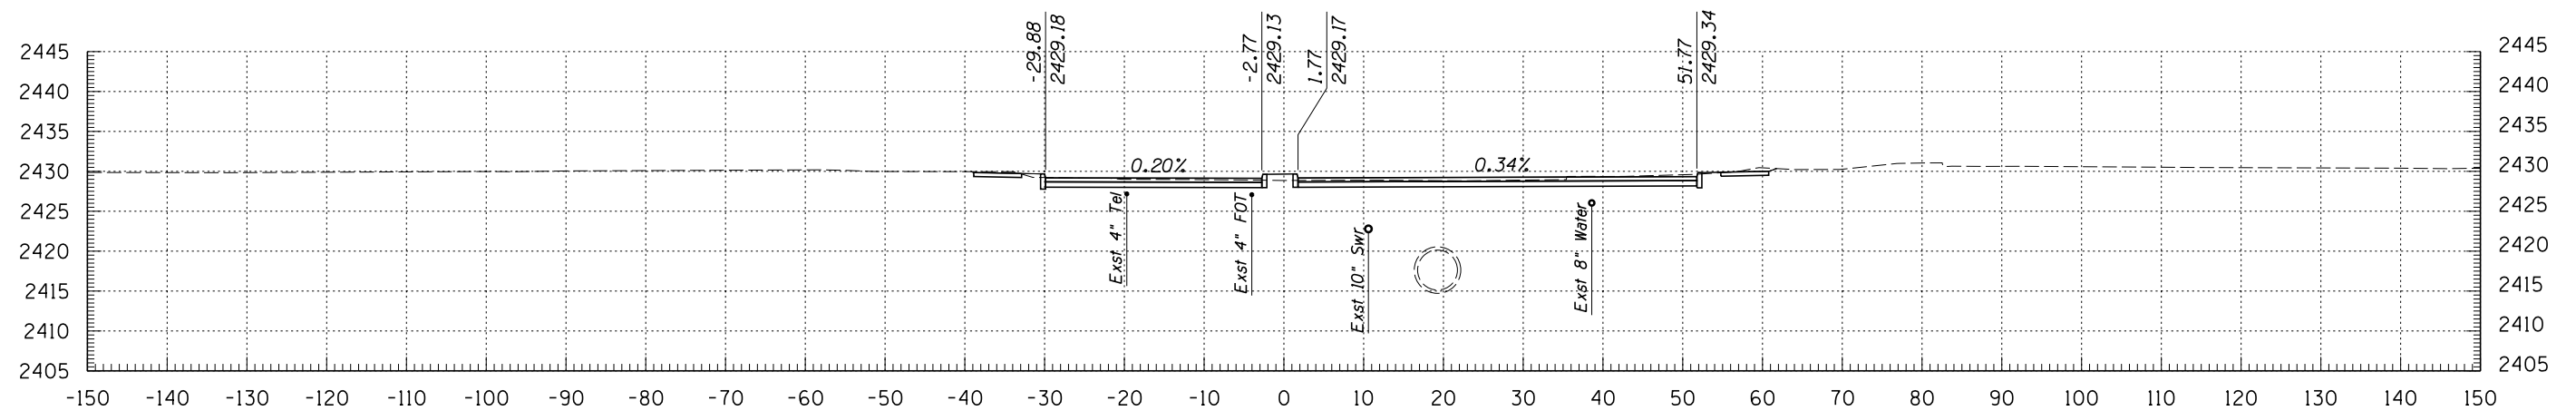


1399+00

**Kimley-Horn and Associates, Inc.**  
 © 2009 KIMLEY-HORN AND ASSOCIATES, INC.  
 2210 East Fort Lowell Road, Suite 200  
 Tucson, Arizona 85719 (520) 615-9191


PLANS ARE NOT FOR CONSTRUCTION

DEPARTMENT OF TRANSPORTATION/ENGINEERING DIVISION				OF
COUNTRY CLUB AVENUE CROSS SECTIONS				
	DSGN. BY <b>N. QUICKSALL</b>	11/09	REF.	SCALE: 1"=1' H 1"=1' V
	DRWN. BY <b>N. QUICKSALL</b>	11/09		
	CHKD. BY <b>B. BEENKEN</b>	11/09	PLAN NO.	
				262 OF 299


NO.	DATE	REVISION	BY	CHKD.	APPR.

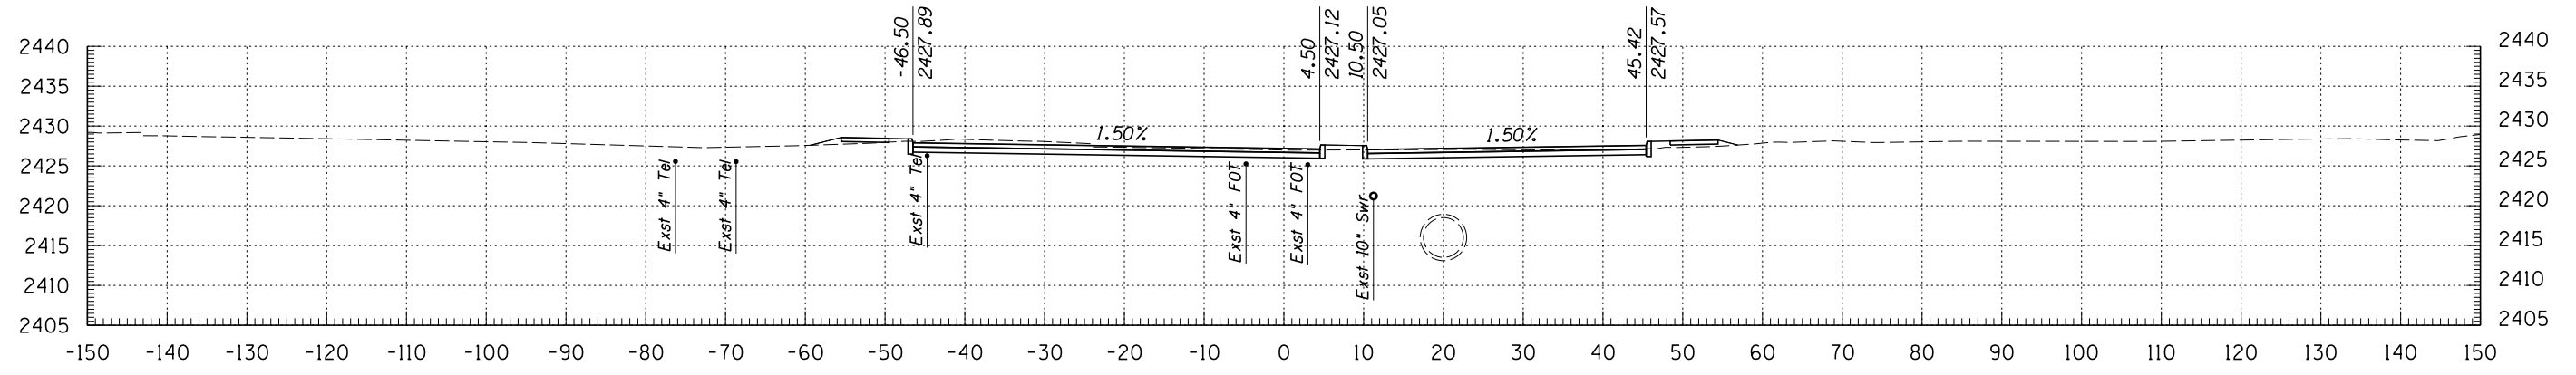

1401+50

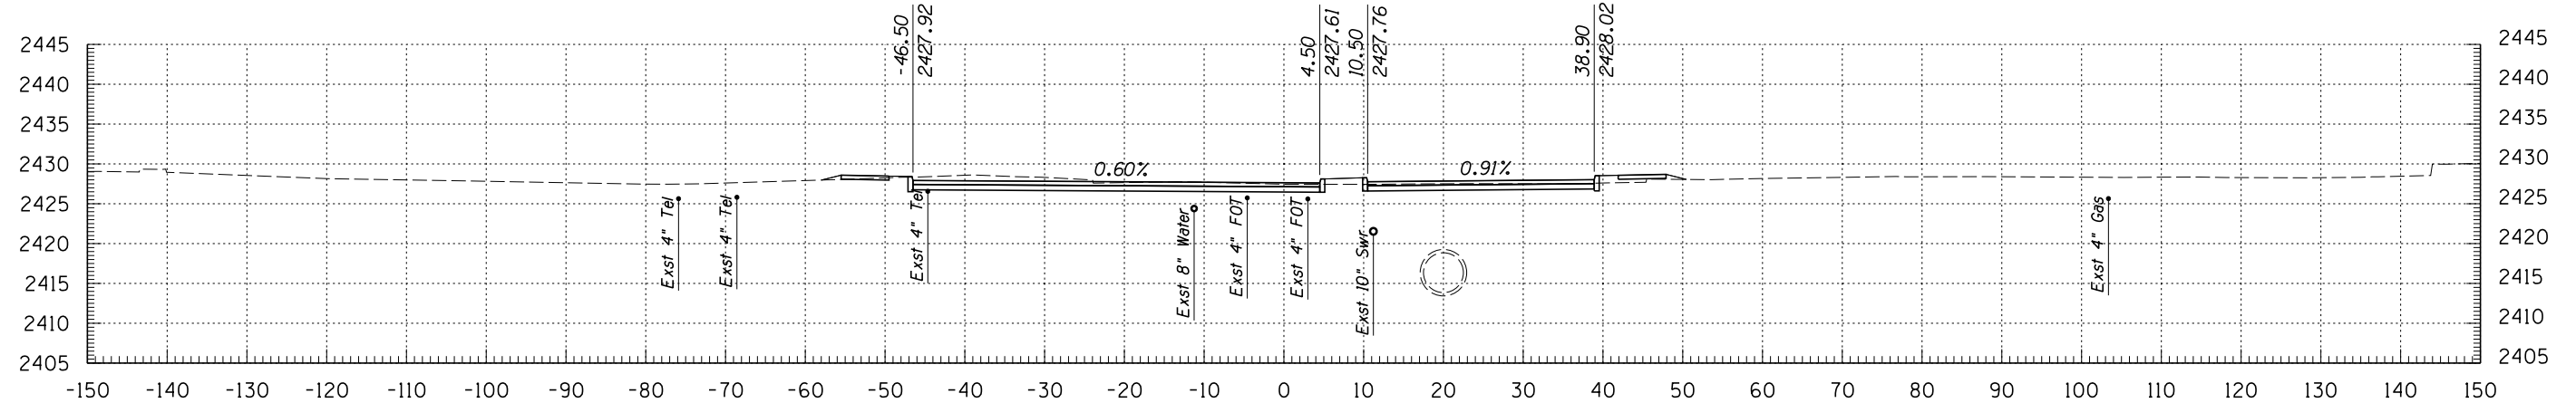

1401+00

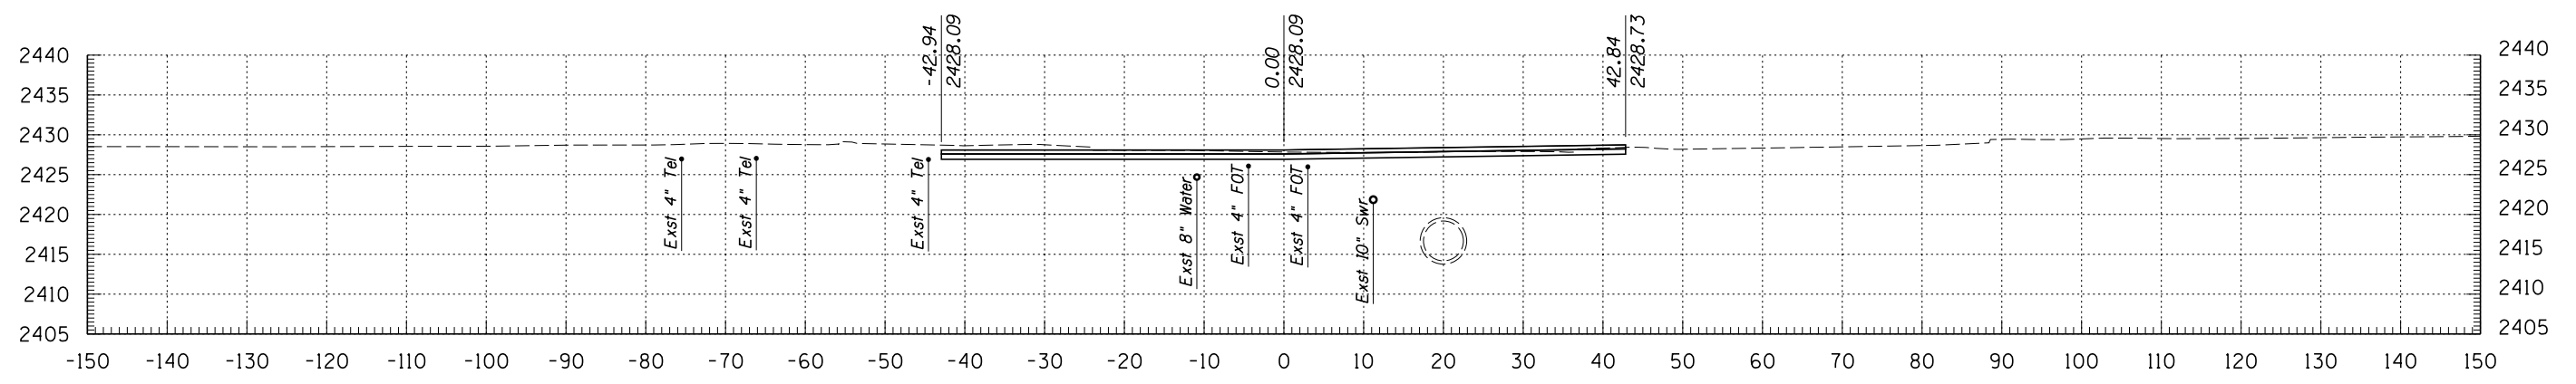


1400+50

**Kimley-Horn and Associates, Inc.**  
 © 2009 KIMLEY-HORN AND ASSOCIATES, INC.  
 2210 East Fort Lowell Road, Suite 200  
 Tucson, Arizona 85719 (520) 615-9191


PLANS ARE NOT FOR CONSTRUCTION

DEPARTMENT OF TRANSPORTATION/ENGINEERING DIVISION		OF
COUNTRY CLUB AVENUE CROSS SECTIONS		
	DSON. BY <b>N. QUICKSALL</b> 11/09 REF. _____ SCALE: 1"=1' H 1"=1' V	263 OF 299
	DRWN. BY <b>N. QUICKSALL</b> 11/09 CHD. BY <b>B. BEENKEN</b> 11/09	
	PLAN NO. _____	


NO.	DATE	REVISION	BY	CHKD.	APPR.

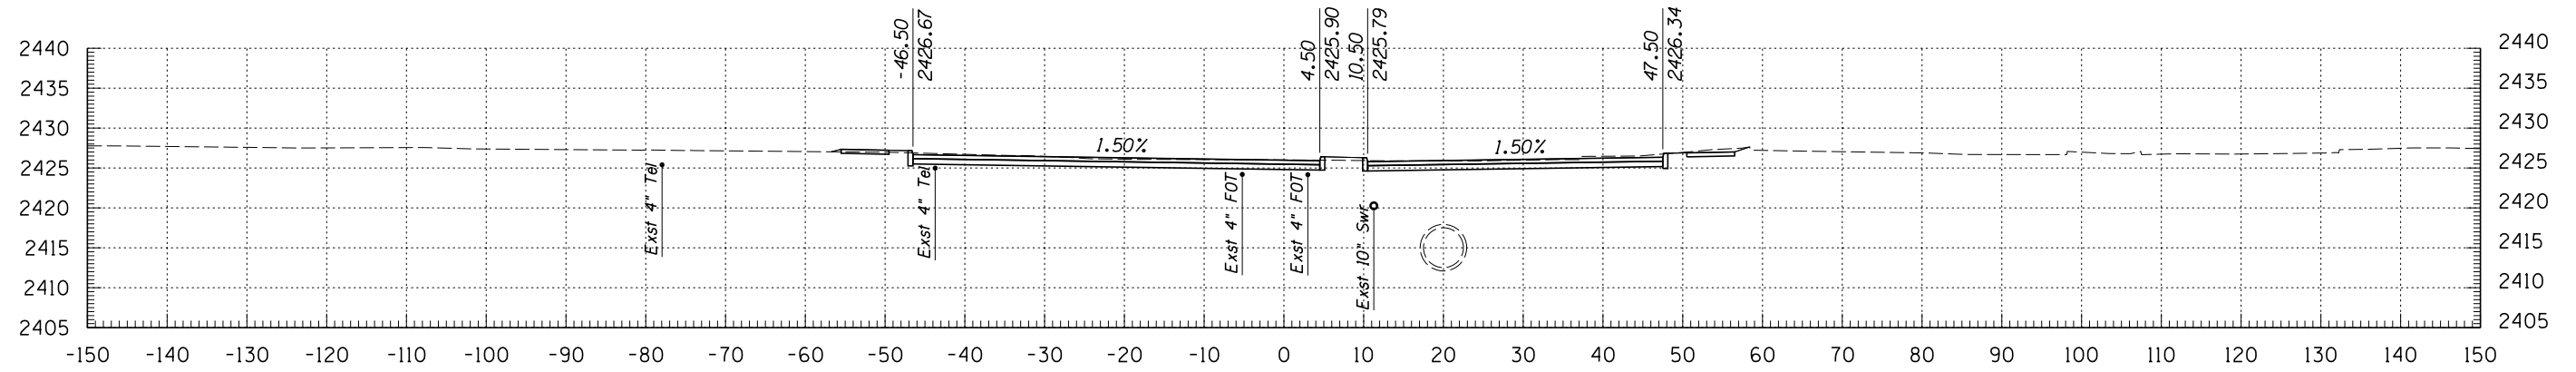

1403+00

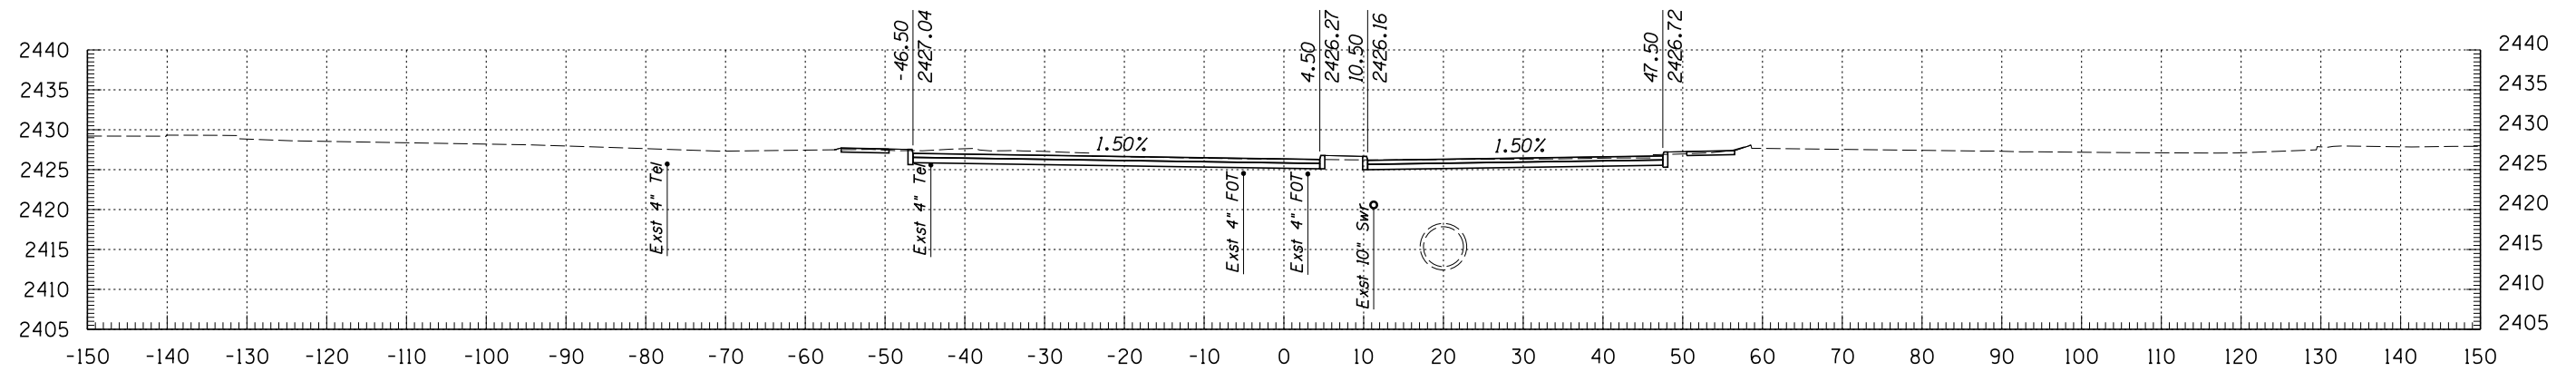

1402+50

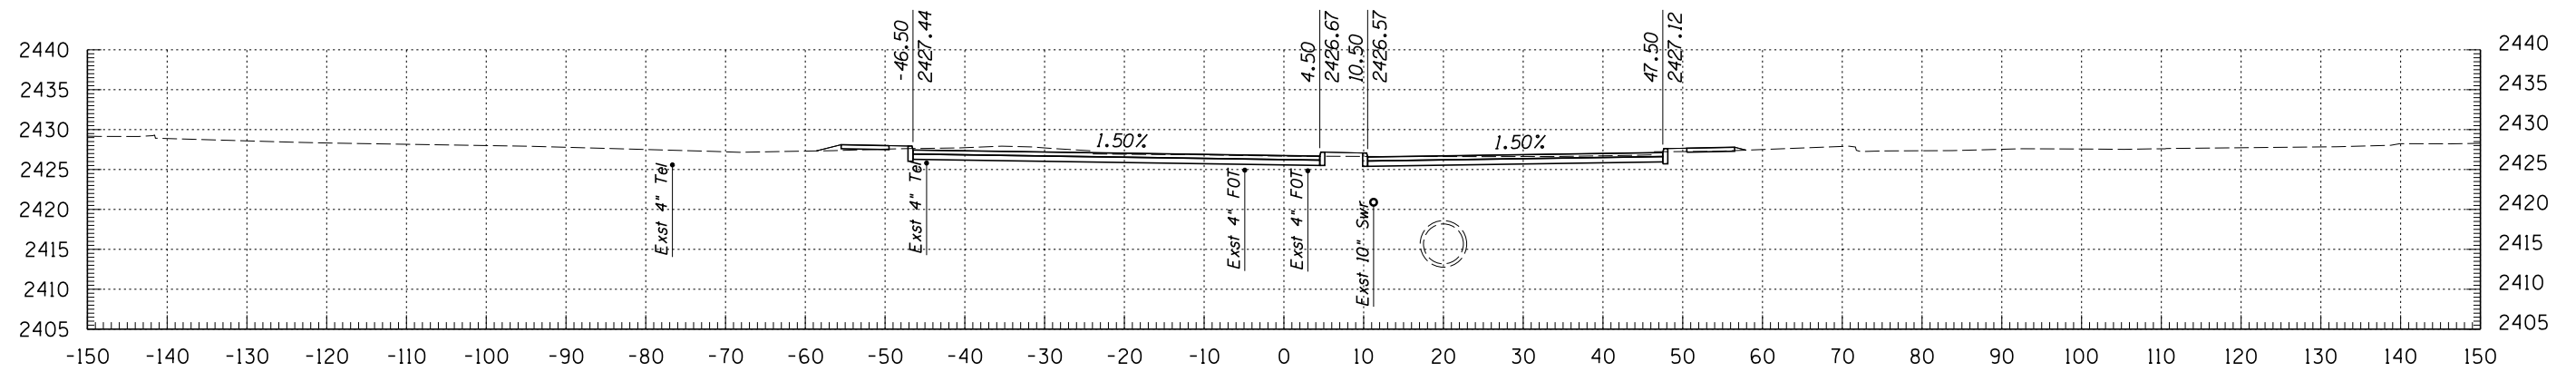




1402+00

**Kimley-Horn and Associates, Inc.**  
 © 2009 KIMLEY-HORN AND ASSOCIATES, INC.  
 2210 East Fort Lowell Road, Suite 200  
 Tucson, Arizona 85719 (520) 615-9191

NO.	DATE	REVISION	BY	CHKD.	APPR.

PLANS ARE NOT FOR CONSTRUCTION

DEPARTMENT OF TRANSPORTATION/ENGINEERING DIVISION			
<b>COUNTRY CLUB AVENUE CROSS SECTIONS</b>			
CITY OF TUCSON		DSN. BY <b>N. QUICKSALL</b> 11/09 DRWN. BY <b>N. QUICKSALL</b> 11/09 CHKD. BY <b>B. BEENKEN</b> 11/09	REF. _____ SCALE: 1"=1' H 1"=1' V PLAN NO. _____
			264 OF 299

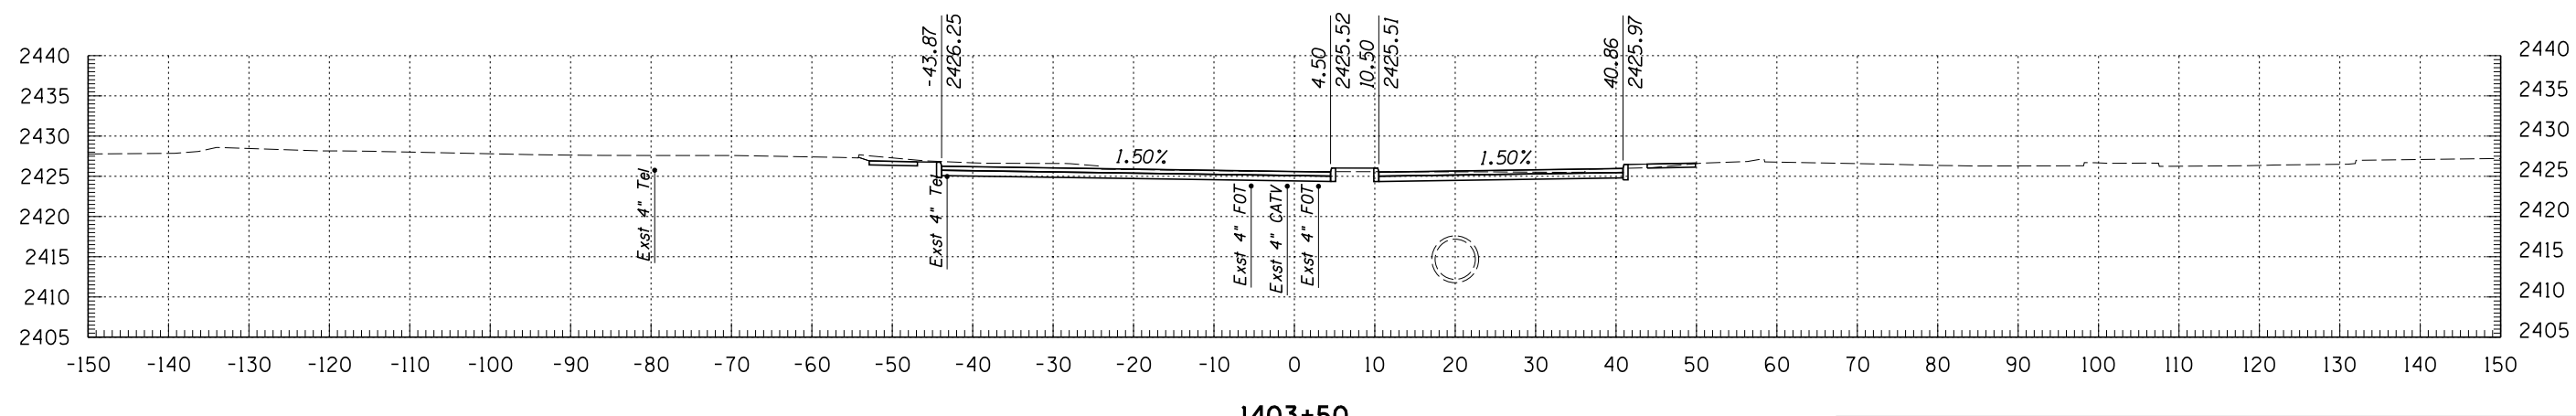
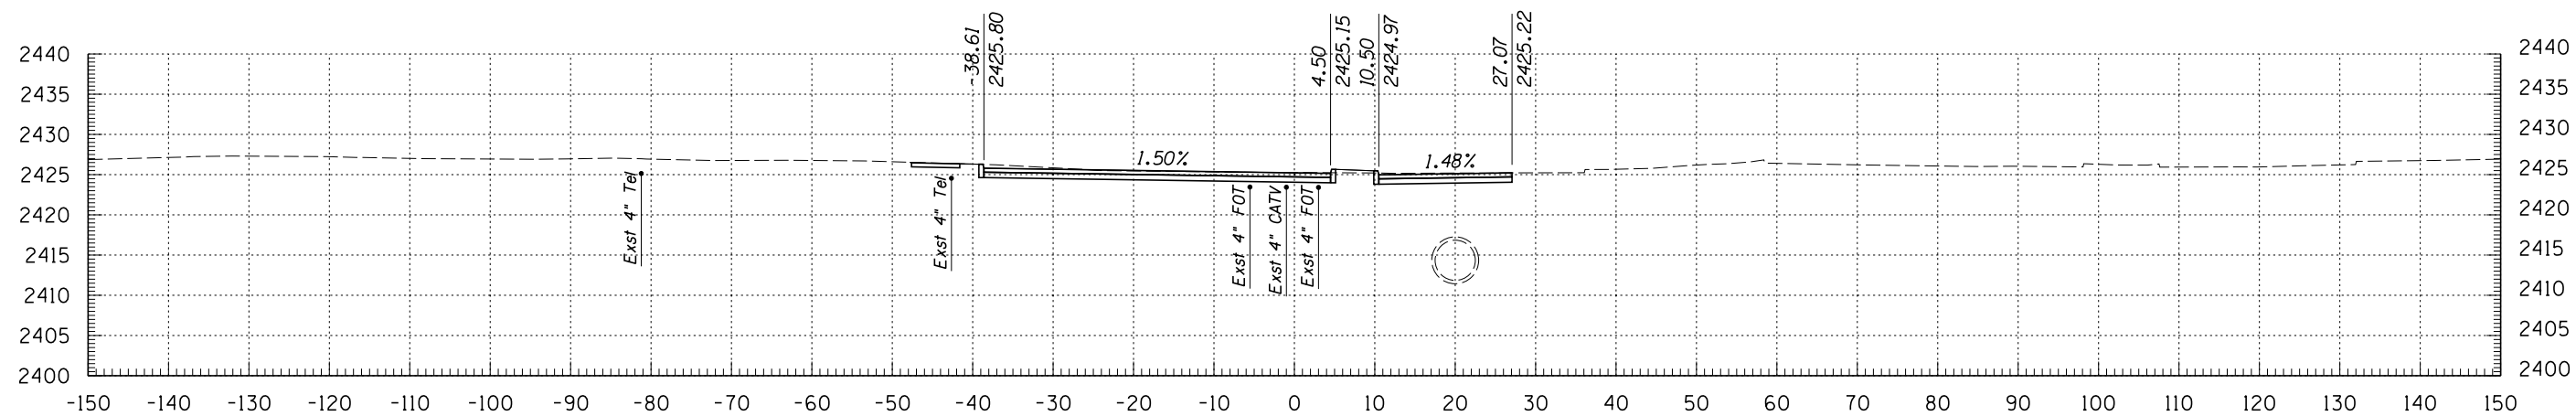
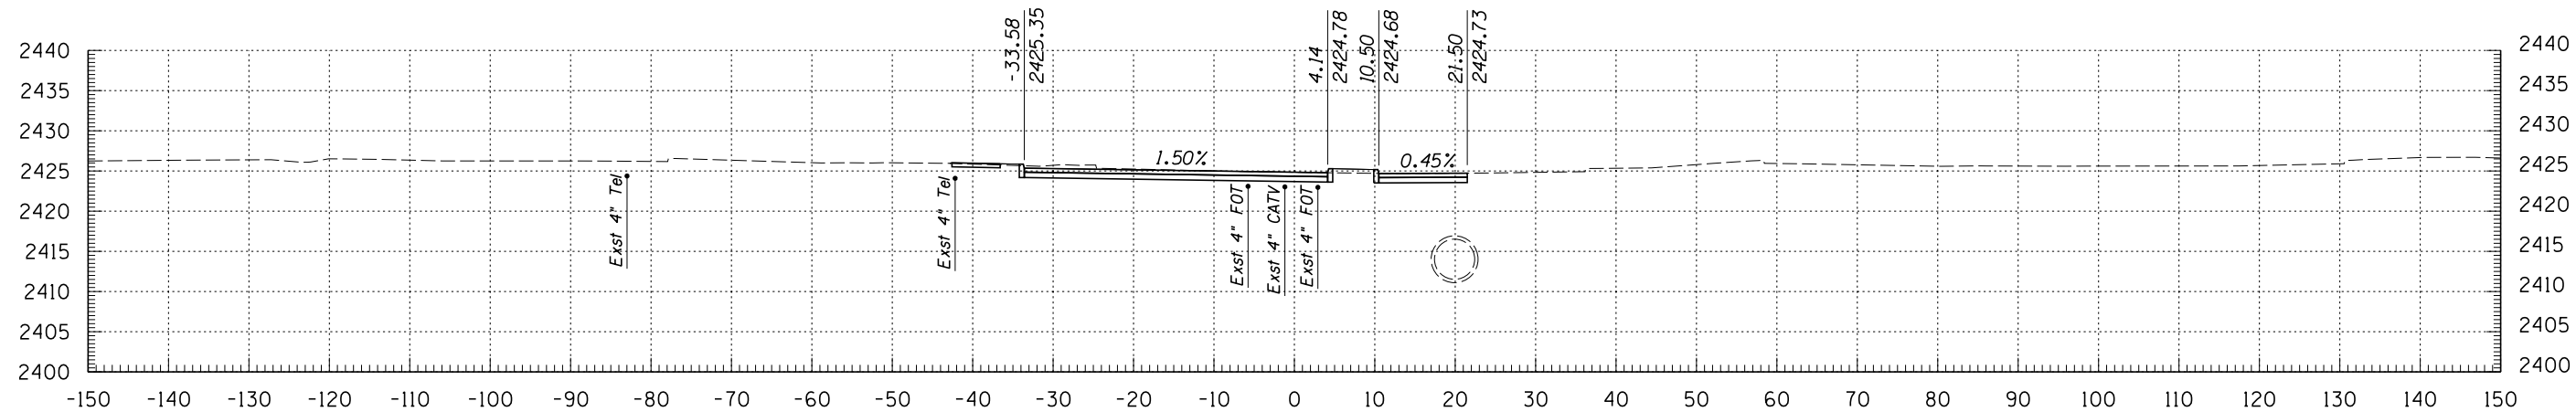


**Kimley-Horn and Associates, Inc.**  
 © 2009 KIMLEY-HORN AND ASSOCIATES, INC.  
 2210 East Fort Lowell Road, Suite 200  
 Tucson, Arizona 85719 (520) 615-9191

PLANS ARE NOT FOR CONSTRUCTION

DEPARTMENT OF TRANSPORTATION/ENGINEERING DIVISION				OF
COUNTRY CLUB AVENUE CROSS SECTIONS				
CITY OF TUCSON	DSGN. BY N. QUICKSALL	11/09	REF.	SCALE: 1"=1' H 1"=1' V
	DRWN. BY N. QUICKSALL	11/09		
	CHKD. BY B. BEENKEN	11/09	PLAN NO.	

NO.	DATE	REVISION	BY	CHKD.	APPR.

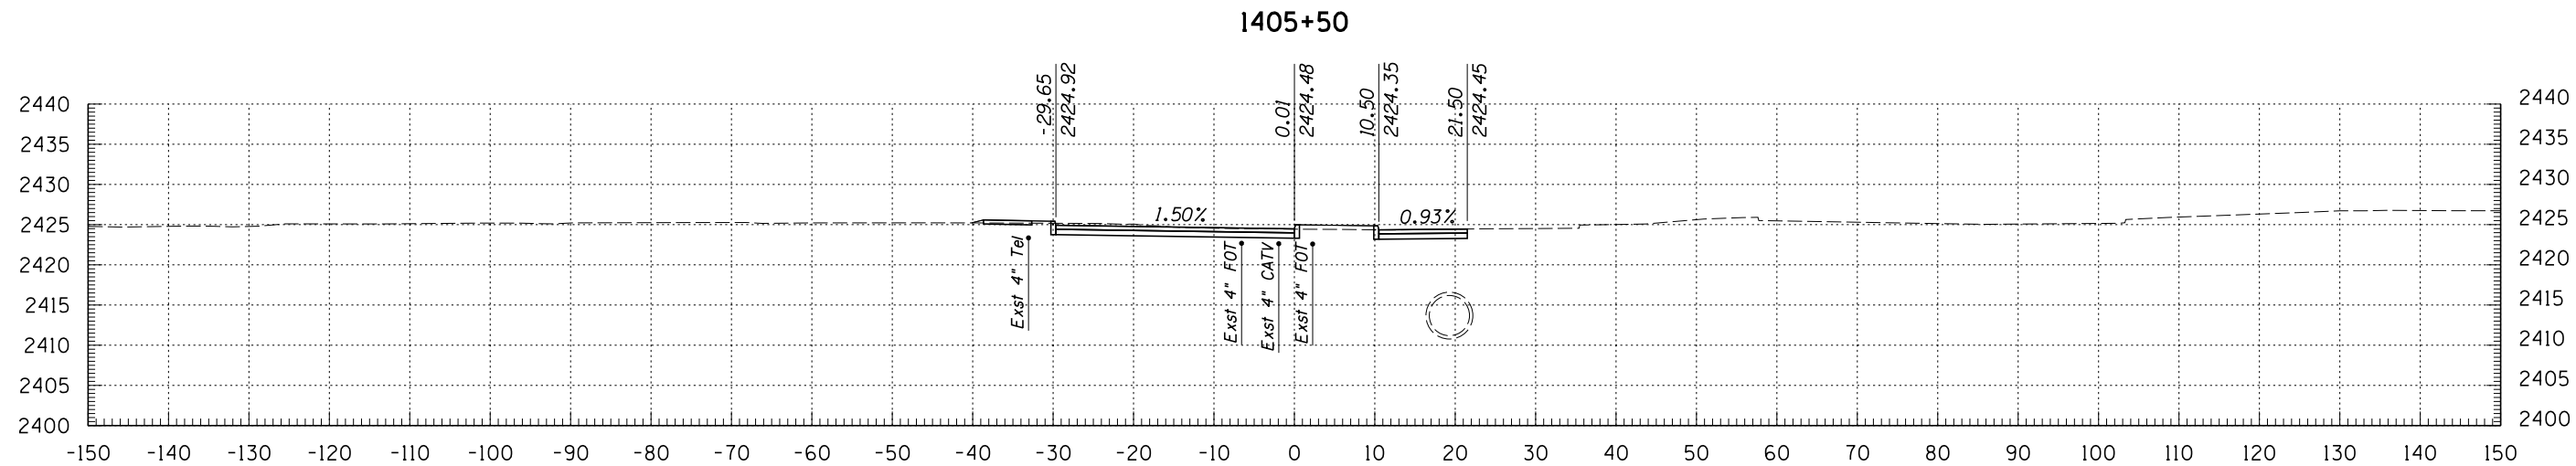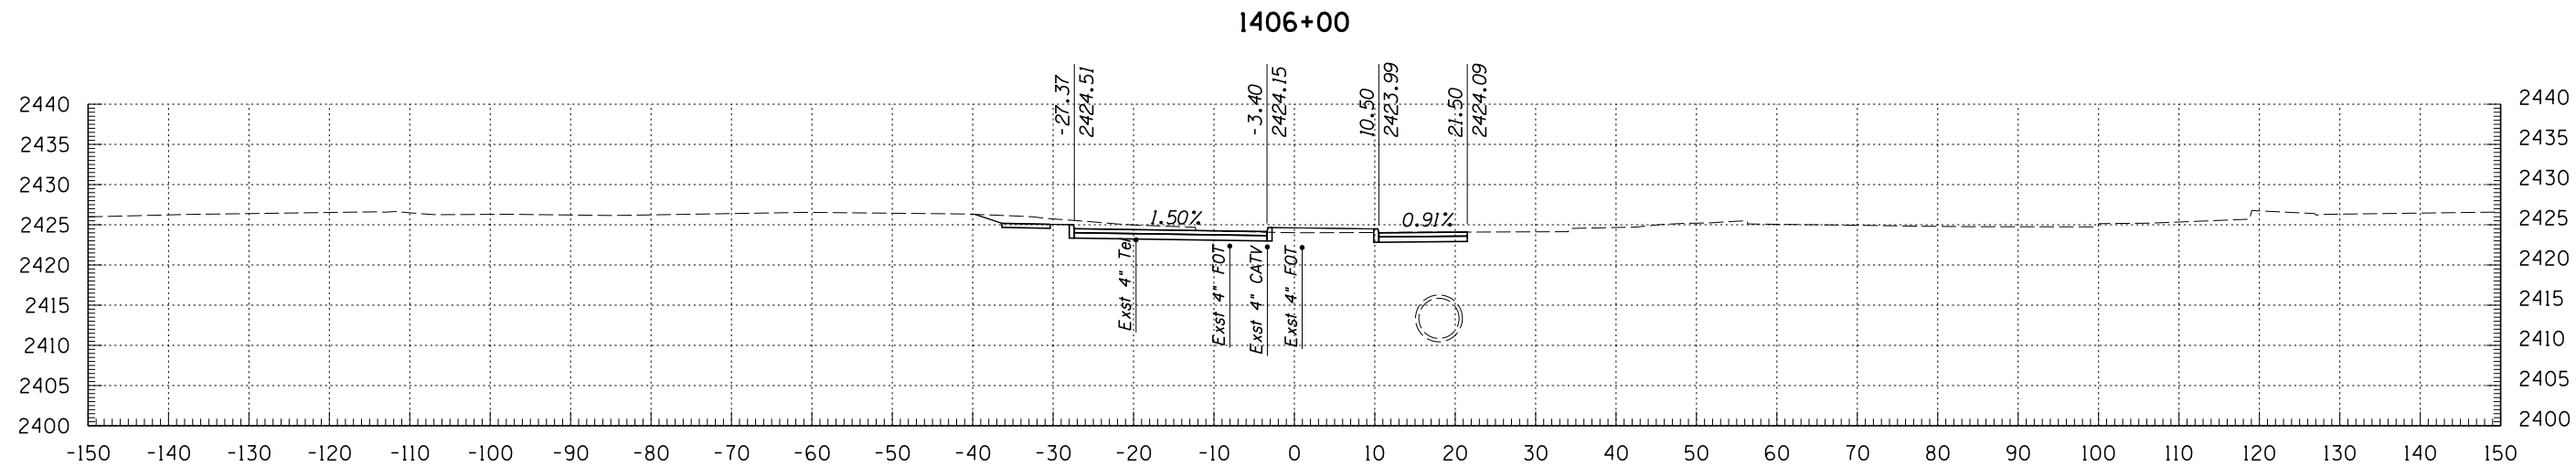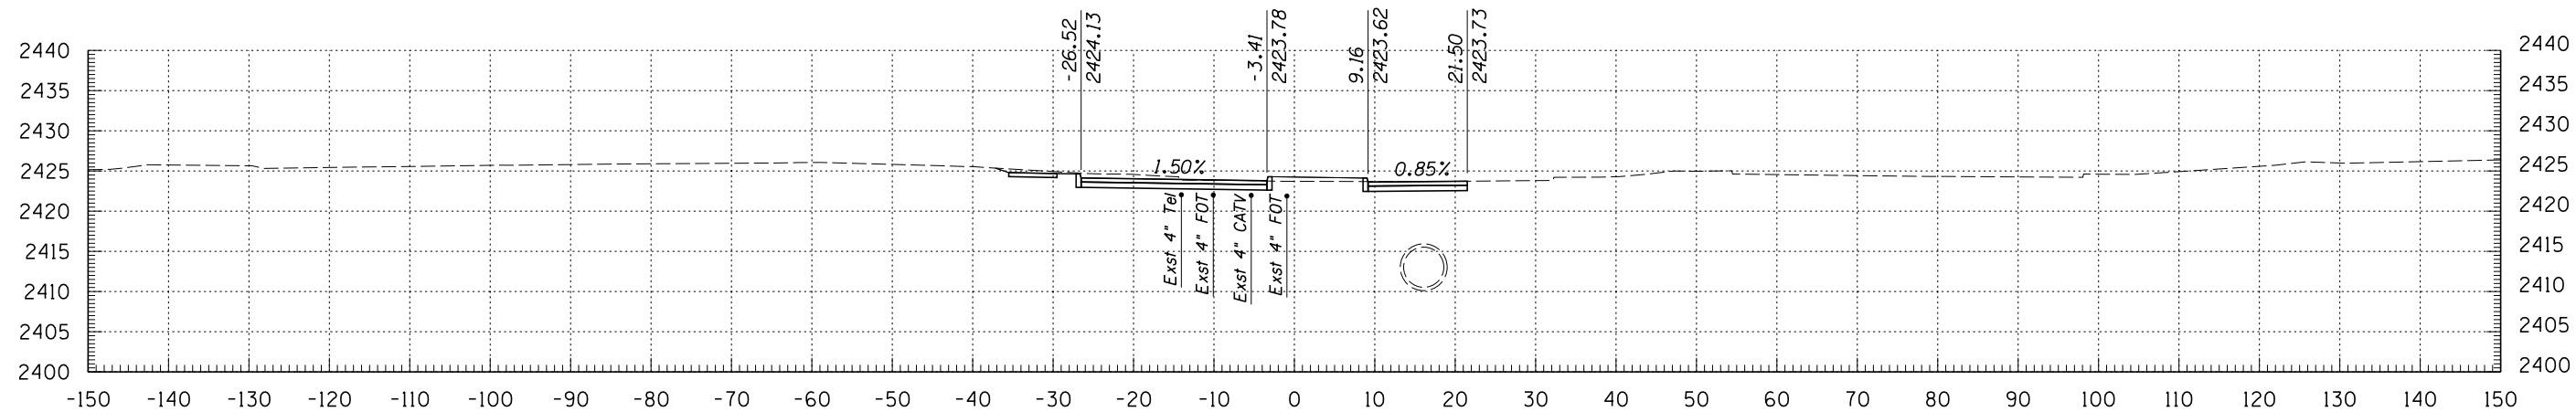


**Kimley-Horn and Associates, Inc.**  
 © 2009 KIMLEY-HORN AND ASSOCIATES, INC.  
 2210 East Fort Lowell Road, Suite 200  
 Tucson, Arizona 85719 (520) 615-9191


DEPARTMENT OF TRANSPORTATION/ENGINEERING DIVISION		OF
COUNTRY CLUB AVENUE CROSS SECTIONS		
	DSN. BY <b>N. QUICKSALL</b> 11/09 REF. _____ SCALE: 1"=1' H 1"=1' V	266
	DRWN. BY <b>N. QUICKSALL</b> 11/09	OF
	CHD. BY <b>B. BEENKEN</b> 11/09 PLAN NO. _____	299

NO.	DATE	REVISION	BY	CHKD.	APPR.


PLANS ARE NOT FOR CONSTRUCTION

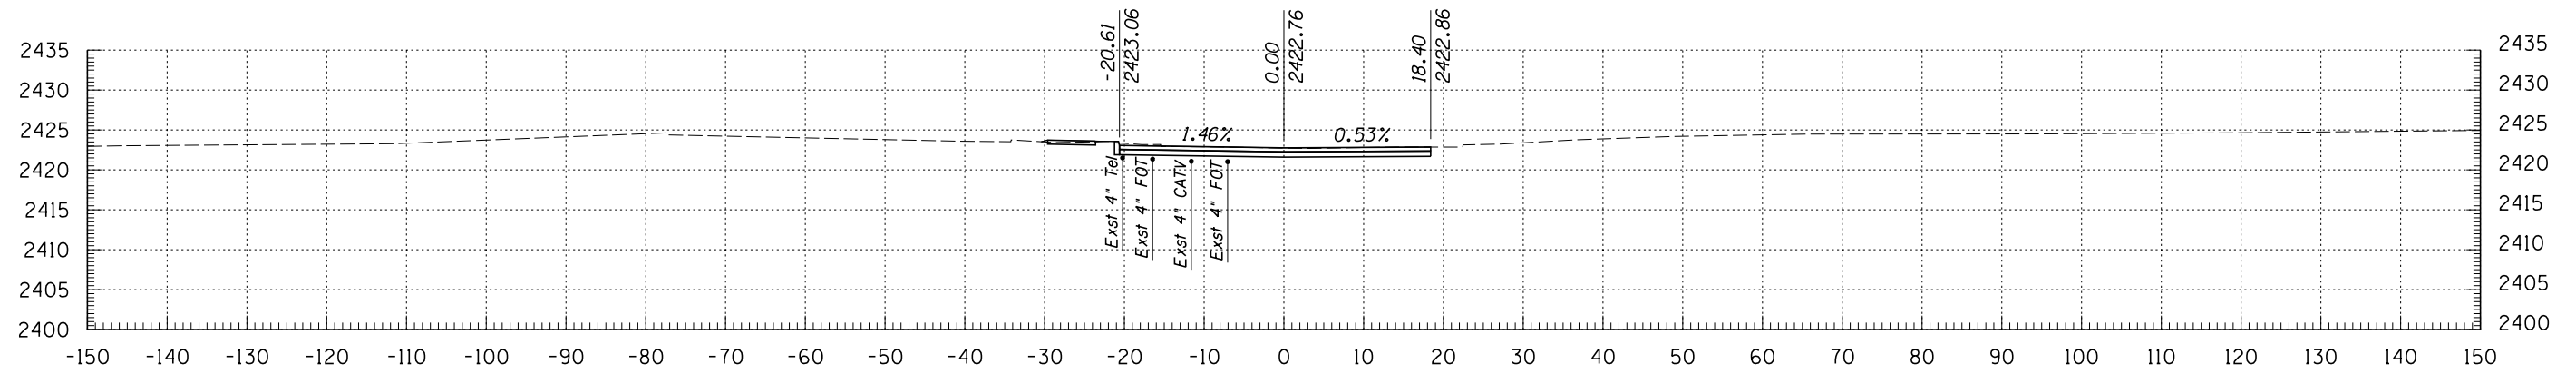

1407+50

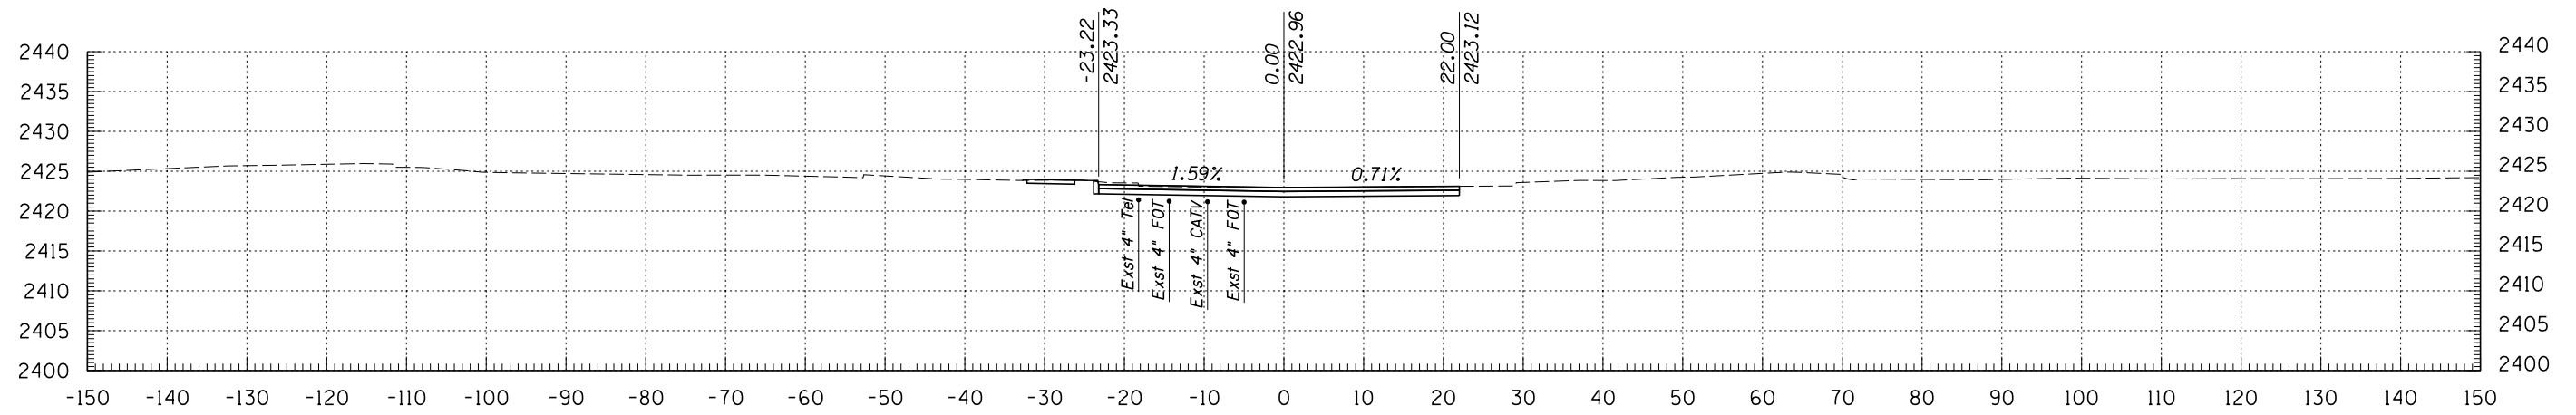

1407+00

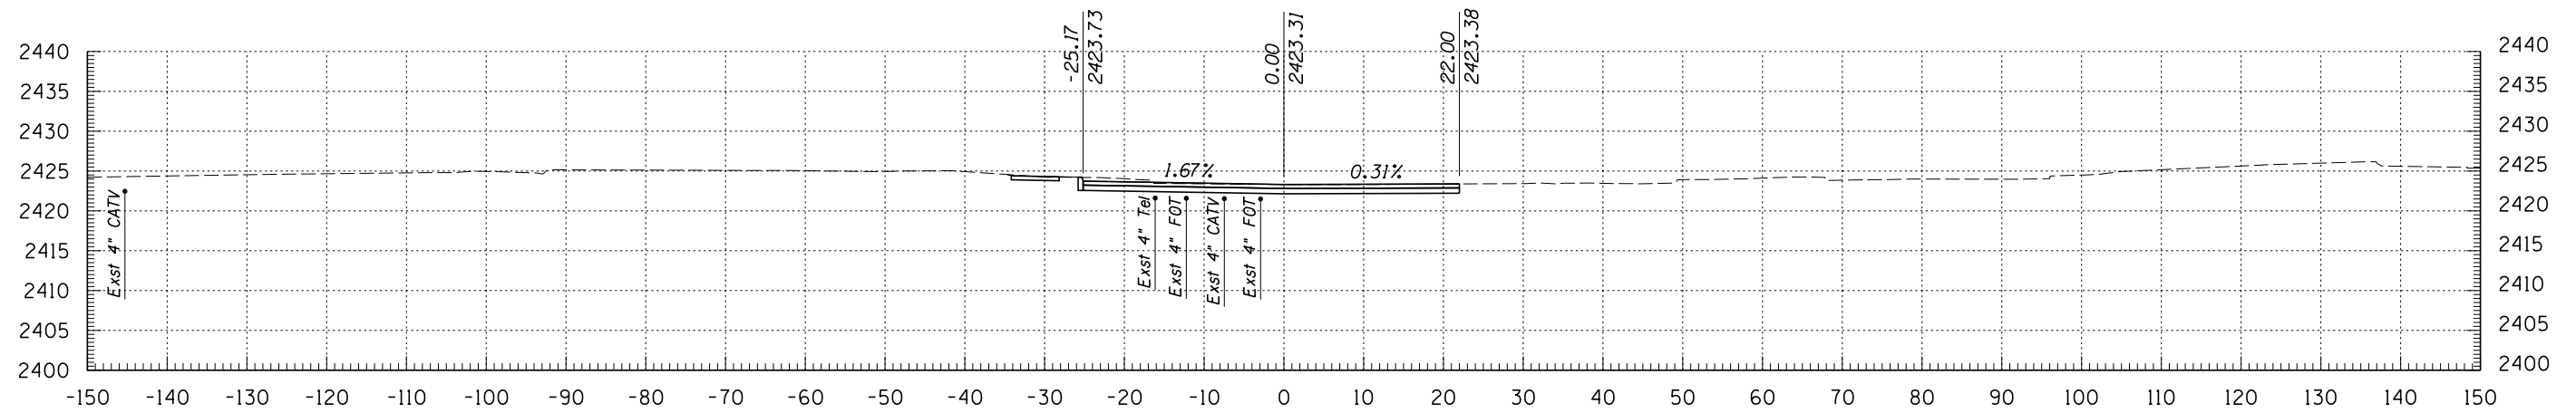

1406+50




© 2009 KIMLEY-HORN AND ASSOCIATES, INC.  
2210 East Fort Lowell Road, Suite 200  
Tucson, Arizona 85719 (520) 615-9191

PLANS ARE NOT FOR CONSTRUCTION

DEPARTMENT OF TRANSPORTATION/ENGINEERING DIVISION				OF
COUNTRY CLUB AVENUE CROSS SECTIONS				
	DSGN. BY <b>N. QUICKSALL</b>	11/09	REF.	SCALE: 1"=1' H 1"=1' V
	DRWN. BY <b>N. QUICKSALL</b>	11/09		
	CHKD. BY <b>B. BEENKEN</b>	11/09	PLAN NO.	

267 OF 299

NO.	DATE	REVISION	BY	CHKD.	APPR.

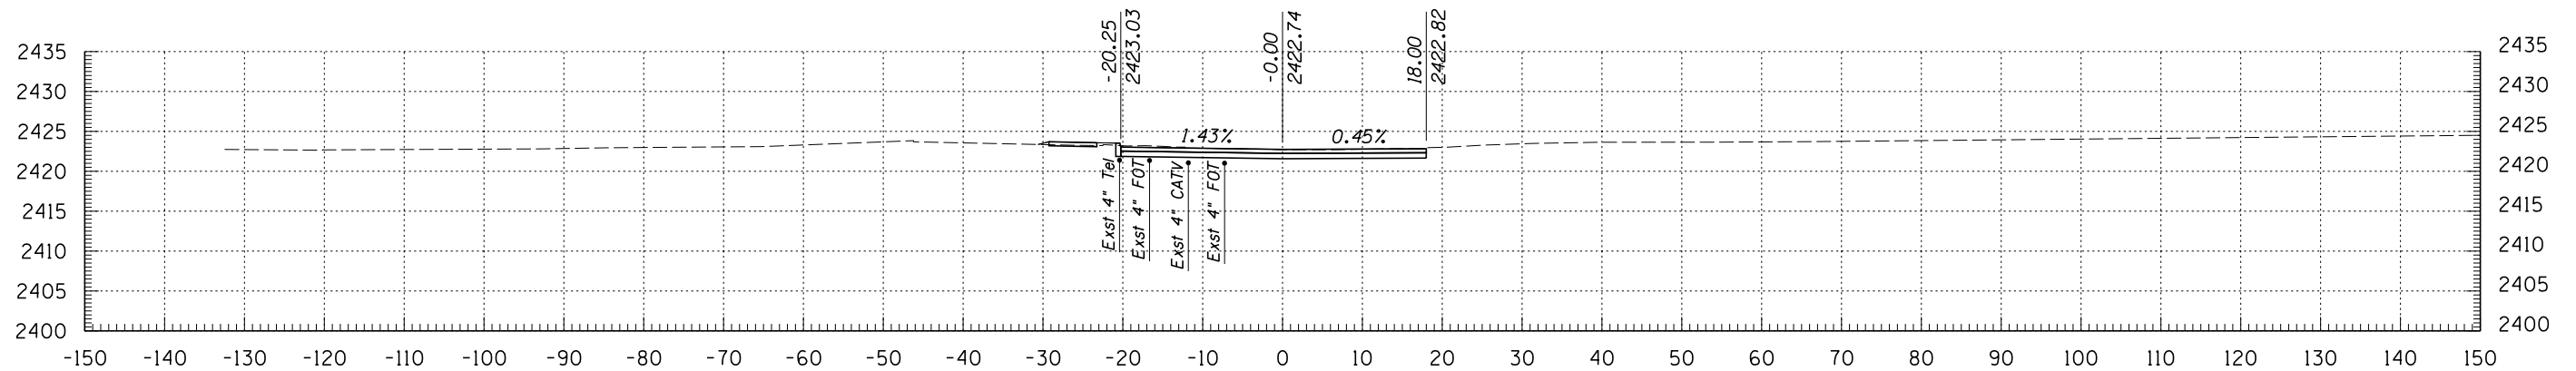

1407+56




© 2009 KIMLEY-HORN AND ASSOCIATES, INC.  
 2210 East Fort Lowell Road, Suite 200  
 Tucson, Arizona 85719 (520) 615-9191

NO.	DATE	REVISION	BY	CHKD.	APPR.


PLANS ARE NOT FOR CONSTRUCTION

DEPARTMENT OF TRANSPORTATION/ENGINEERING DIVISION				OF
COUNTRY CLUB AVENUE CROSS SECTIONS				
	DSGN. BY <b>N. QUICKSALL</b>	11/09	REF. _____	SCALE: 1"=1' H
	DRWN. BY <b>N. QUICKSALL</b>	11/09	_____	1"=1' V
	CHKD. BY <b>B. BEENKEN</b>	11/09	PLAN NO. _____	


268 OF 299

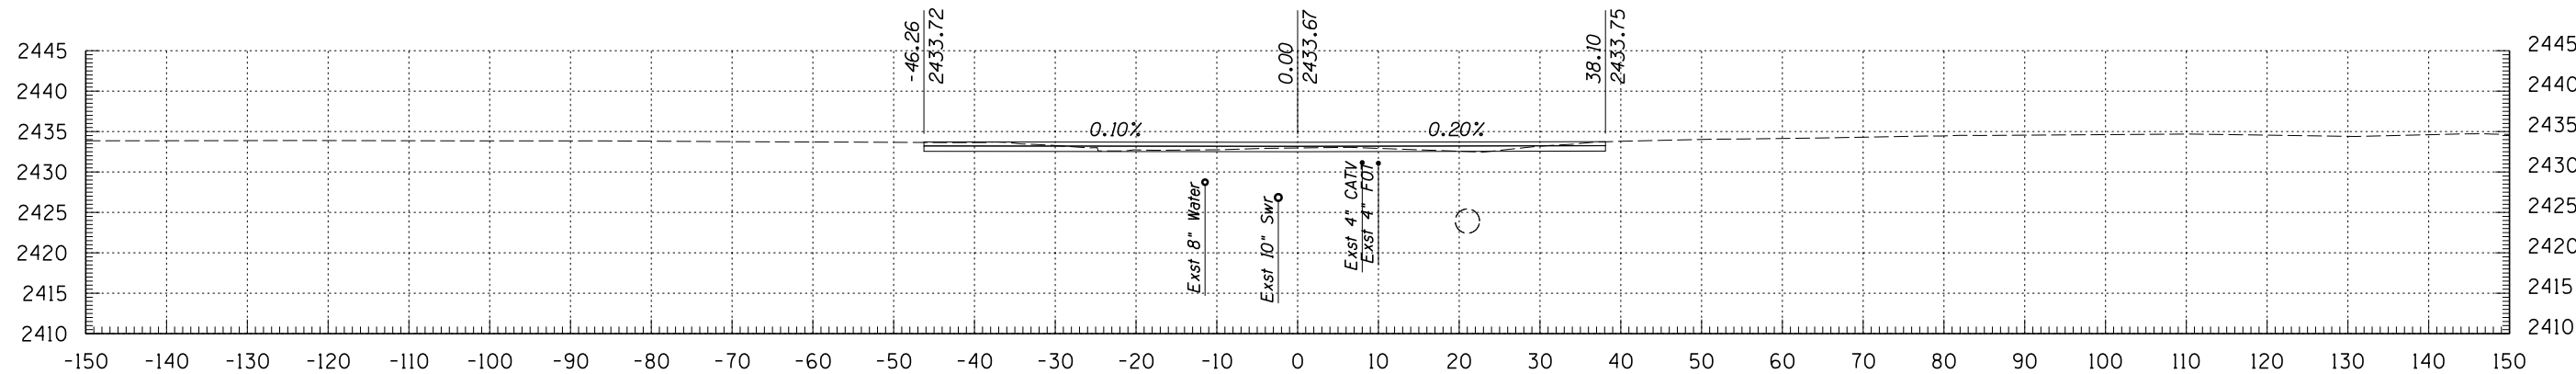

1499+50

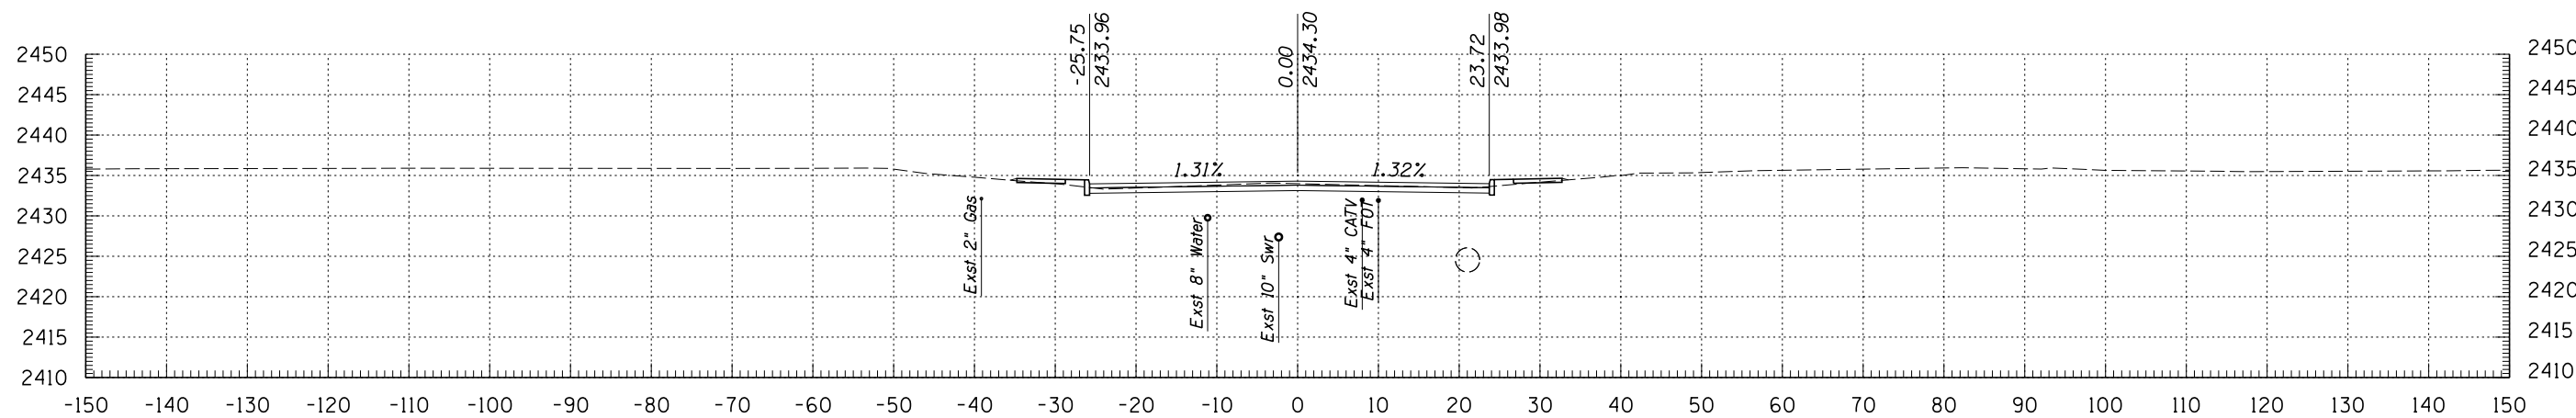

1499+00

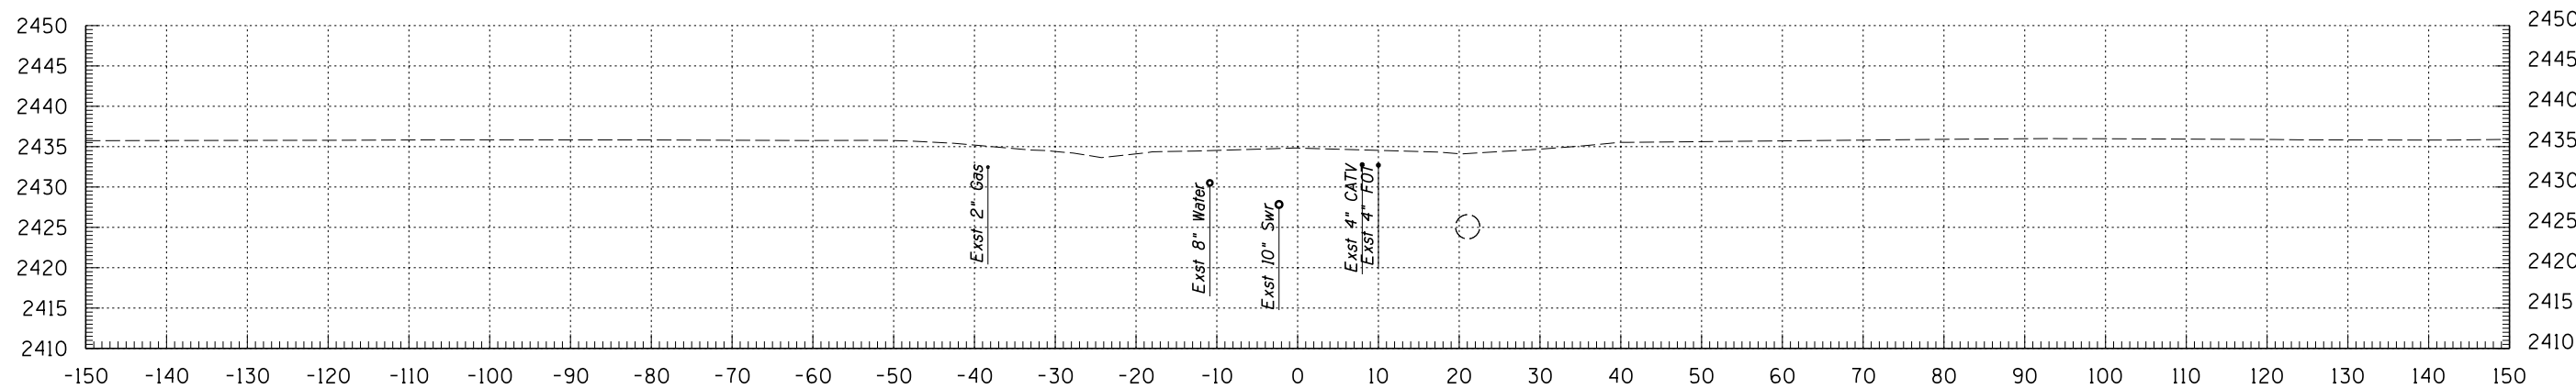


1498+58

**Kimley-Horn and Associates, Inc.**  
 © 2009 KIMLEY-HORN AND ASSOCIATES, INC.  
 2210 East Fort Lowell Road, Suite 200  
 Tucson, Arizona 85719 (520) 615-9191


NO.	DATE	REVISION	BY	CHKD.	APPR.

DEPARTMENT OF TRANSPORTATION/ENGINEERING DIVISION				OF
PALO VERDE BLVD CROSS SECTIONS				
	DSGN. BY <b>M. HUGGINS</b>	11/09	REF.	SCALE: 1"=1' H 1"=1' V
	DRWN. BY <b>M. HUGGINS</b>	11/09		
	CHKD. BY <b>B. BEENKEN</b>	11/09	PLAN NO.	


PLANS ARE NOT FOR CONSTRUCTION

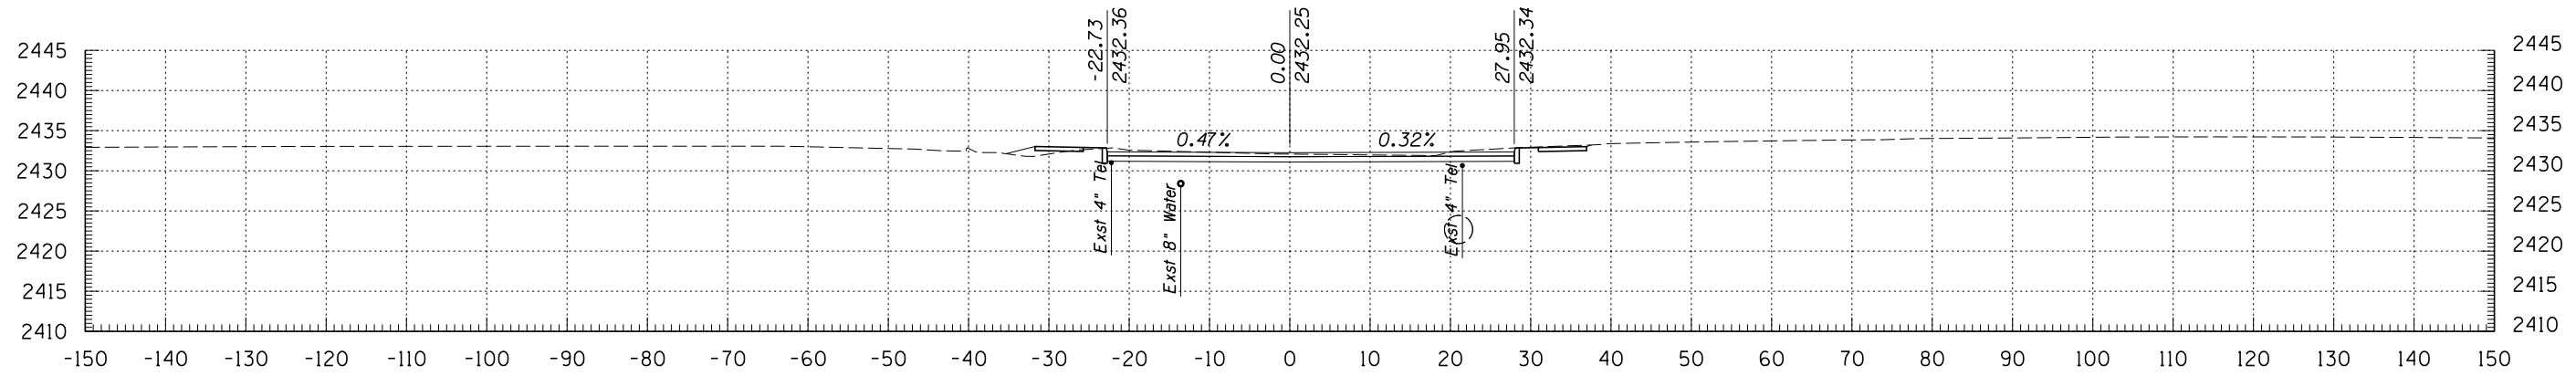

1501+00

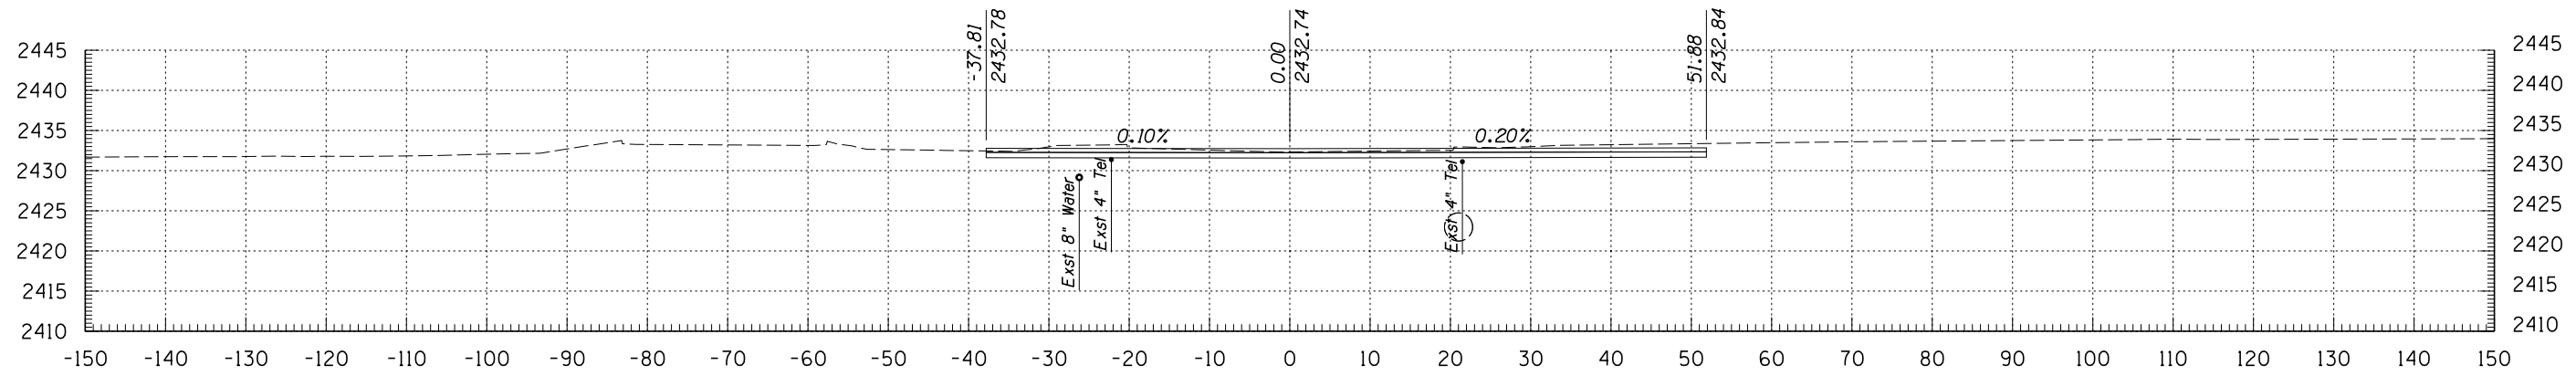

1500+50

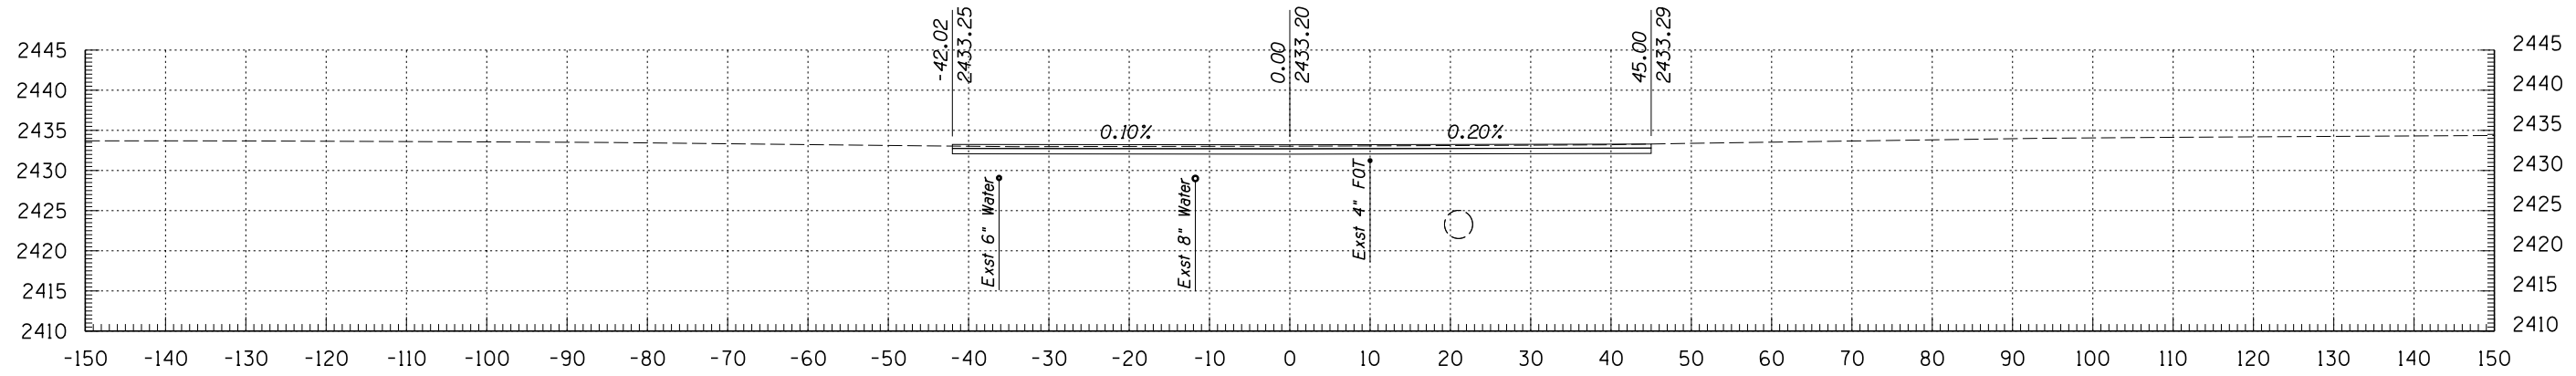


1500+00

**Kimley-Horn and Associates, Inc.**  
 © 2009 KIMLEY-HORN AND ASSOCIATES, INC.  
 2210 East Fort Lowell Road, Suite 200  
 Tucson, Arizona 85719 (520) 615-9191


NO.	DATE	REVISION	BY	CHKD.	APPR.

PLANS ARE NOT FOR CONSTRUCTION

DEPARTMENT OF TRANSPORTATION/ENGINEERING DIVISION				OF
PALO VERDE BLVD CROSS SECTIONS				270
	DSGN. BY <b>M. HUGGINS</b>	11/09	REF.	SCALE: 1"=1' H 1"=1' V
	DRWN. BY <b>M. HUGGINS</b>	11/09		299
	CHKD. BY <b>B. BEENKEN</b>	11/09	PLAN NO.	

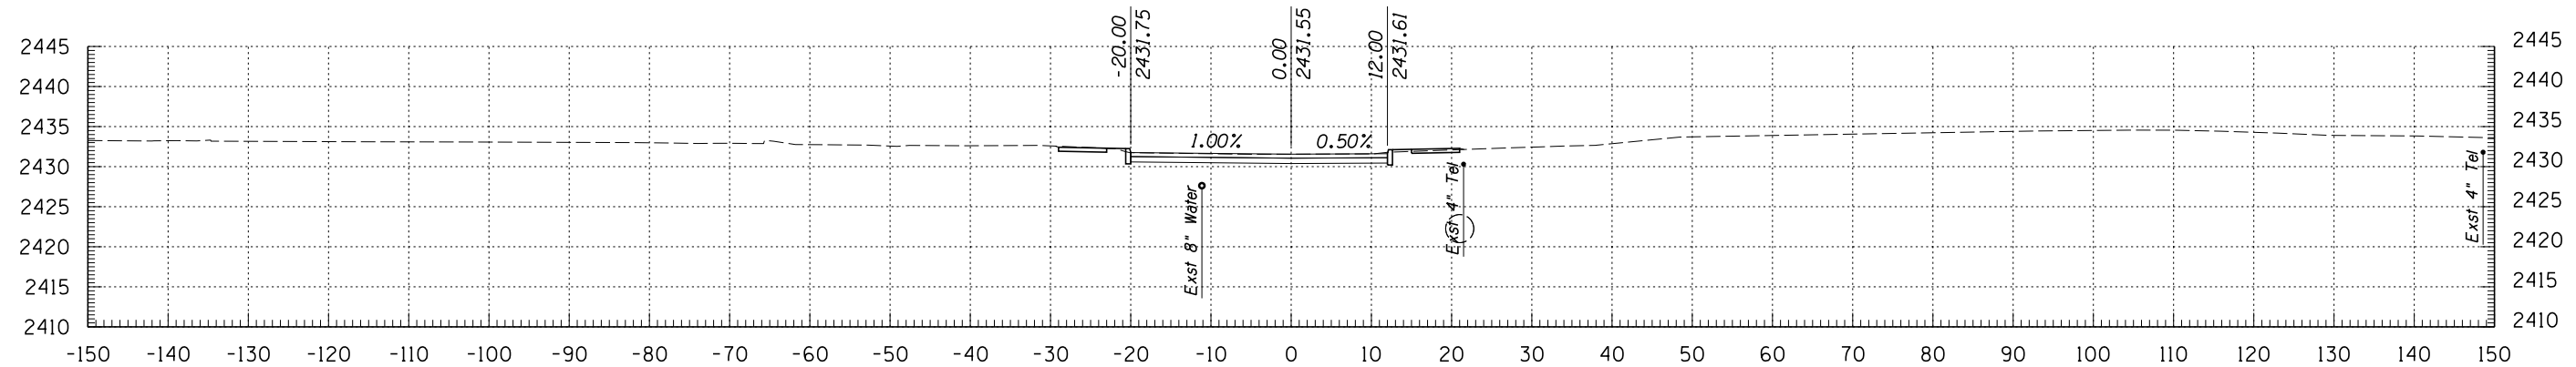

1501+72

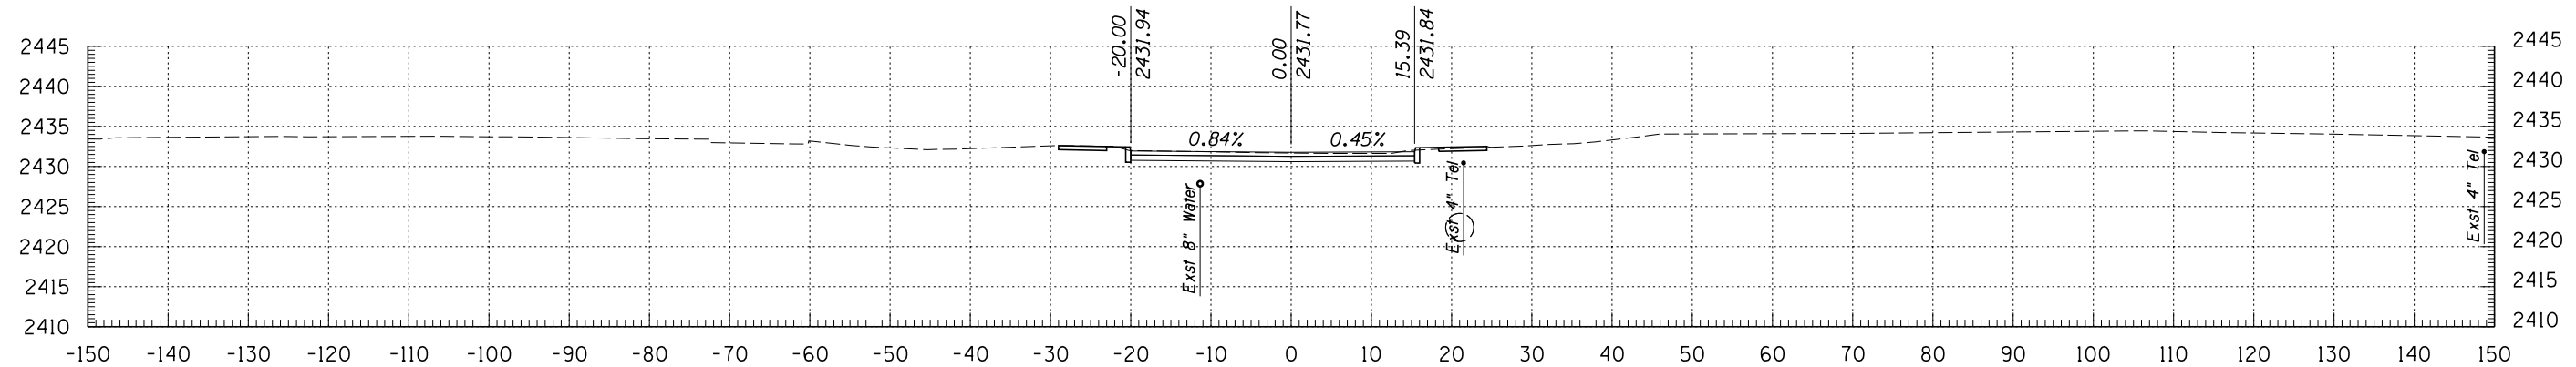

1501+50






© 2009 KIMLEY-HORN AND ASSOCIATES, INC.  
 2210 East Fort Lowell Road, Suite 200  
 Tucson, Arizona 85719 (520) 615-9191

NO.	DATE	REVISION	BY	CHKD.	APPR.

DEPARTMENT OF TRANSPORTATION/ENGINEERING DIVISION		OF
PALO VERDE BLVD CROSS SECTIONS		
	DSGN. BY <b>M. HUGGINS</b> 11/09 DRWN. BY <b>M. HUGGINS</b> 11/09 CHKD. BY <b>B. BEENKEN</b> 11/09	REF. _____ SCALE: 1"=1' H 1"=1' V PLAN NO. _____
	271 OF 299	

PLANS ARE NOT FOR CONSTRUCTION

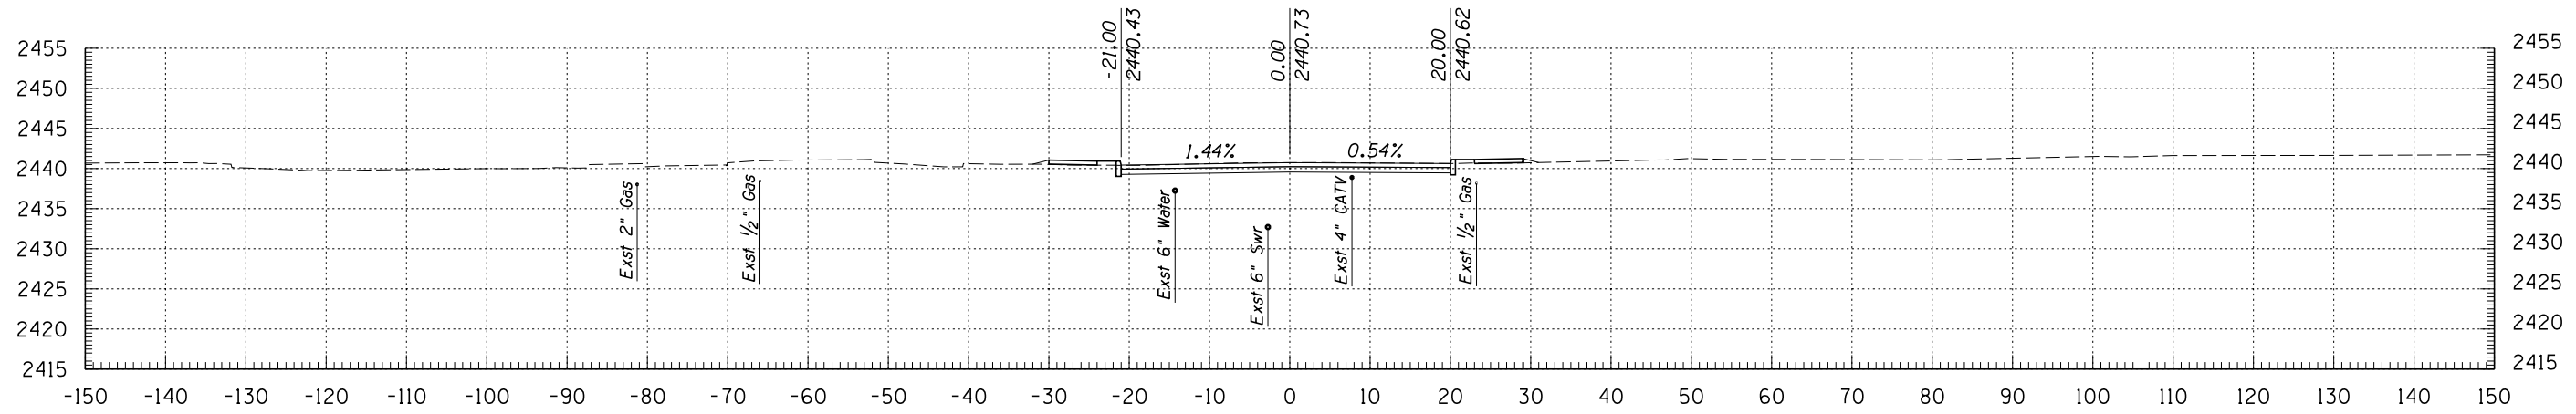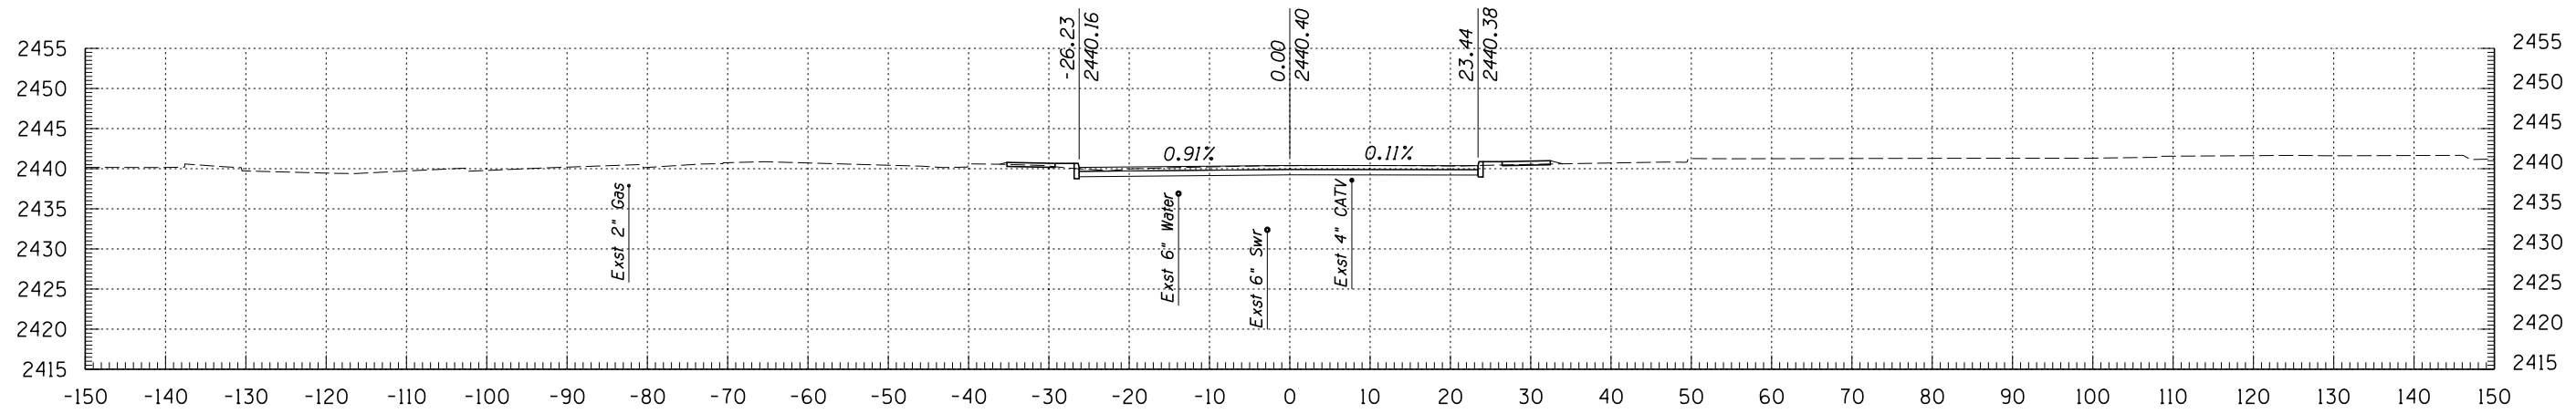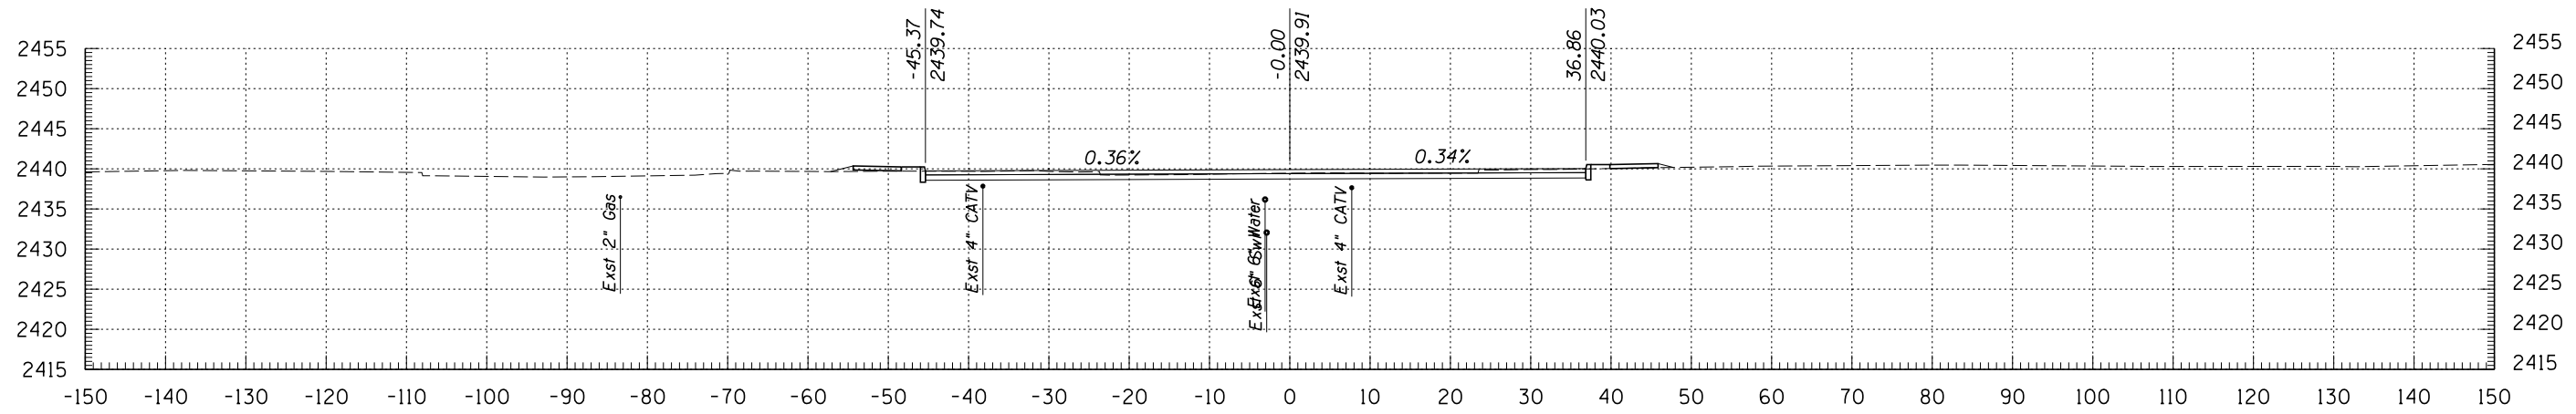


© 2009 KIMLEY-HORN AND ASSOCIATES, INC.  
 2210 East Fort Lowell Road, Suite 200  
 Tucson, Arizona 85719 (520) 615-9191


NO.	DATE	REVISION	BY	CHKD.	APPR.

PLANS ARE NOT FOR CONSTRUCTION


DEPARTMENT OF TRANSPORTATION/ENGINEERING DIVISION				OF
DODGE BLVD CROSS SECTIONS				
	DSGN. BY <b>M. HUGGINS</b>	11/09	REF.	SCALE: 1"=1' H 1"=1' V
	DRWN. BY <b>M. HUGGINS</b>	11/09		
	CHKD. BY <b>B. BEENKEN</b>	11/09	PLAN NO.	
				272 OF 299

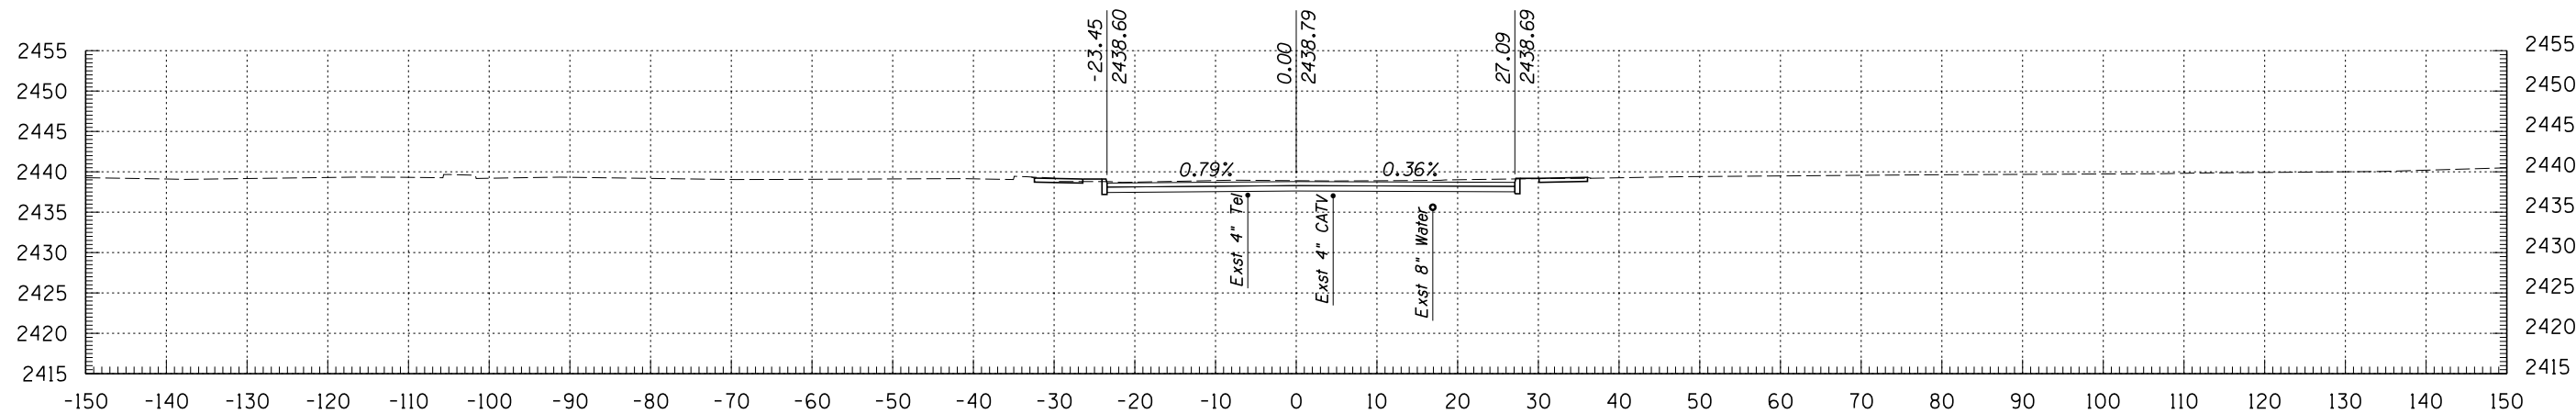

1601+00

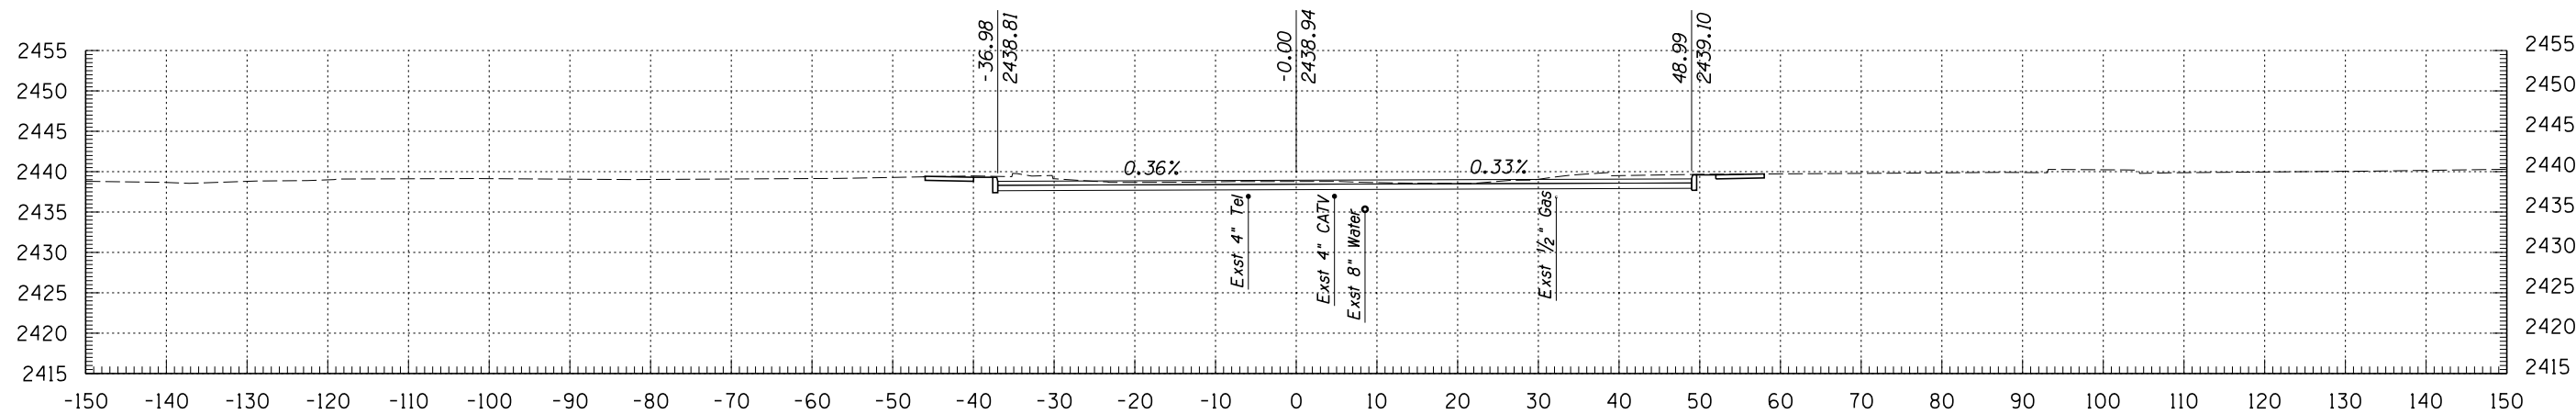

1600+50

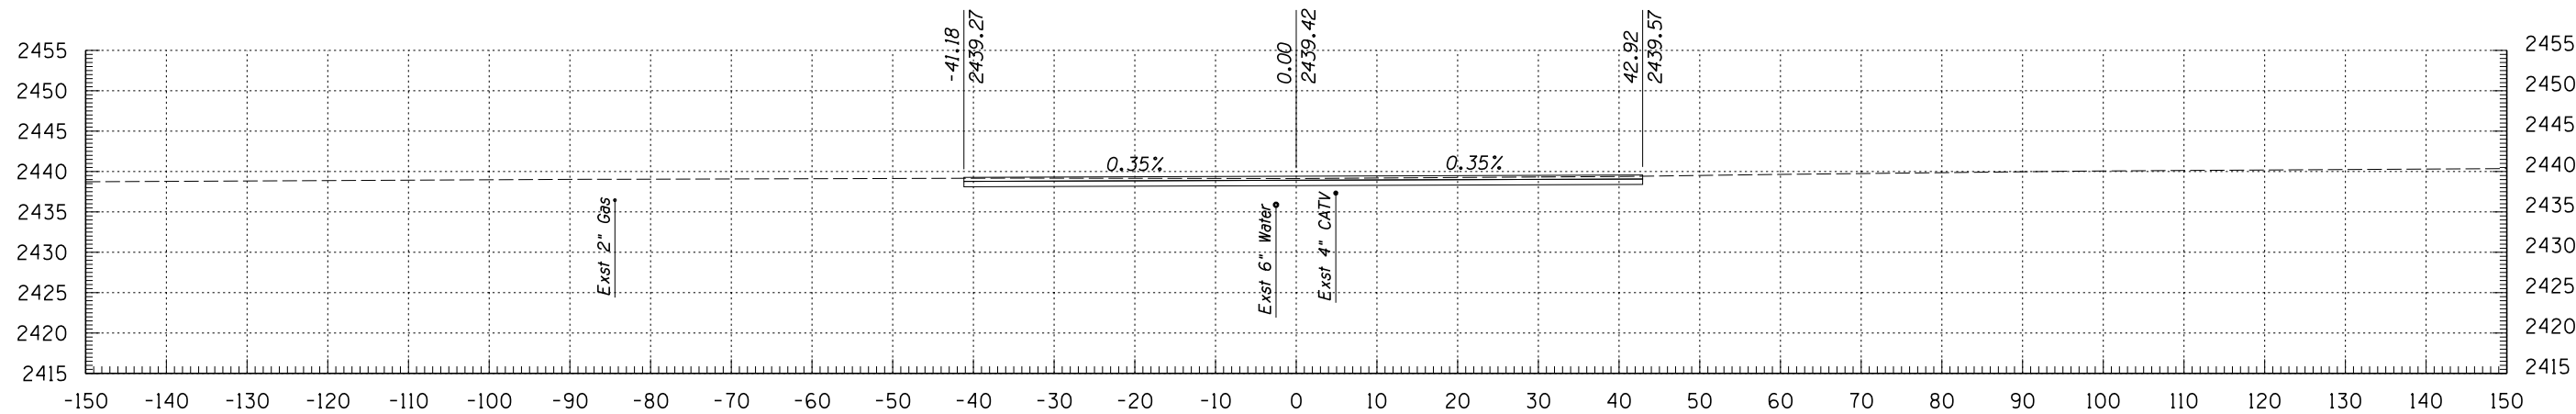



1600+00

**Kimley-Horn and Associates, Inc.**  
 © 2009 KIMLEY-HORN AND ASSOCIATES, INC.  
 2210 East Fort Lowell Road, Suite 200  
 Tucson, Arizona 85719 (520) 615-9191

NO.	DATE	REVISION	BY	CHKD.	APPR.

		DEPARTMENT OF TRANSPORTATION/ENGINEERING DIVISION <b>DODGE BLVD CROSS SECTIONS</b>		OF <b>273</b> OF <b>299</b>
		DSON. BY <b>M. HUGGINS</b> 11/09 DRWN. BY <b>M. HUGGINS</b> 11/09 CHKD. BY <b>B. BEENKEN</b> 11/09	REF. _____ SCALE: 1"=1' H 1"=1' V	

PLANS ARE NOT FOR CONSTRUCTION

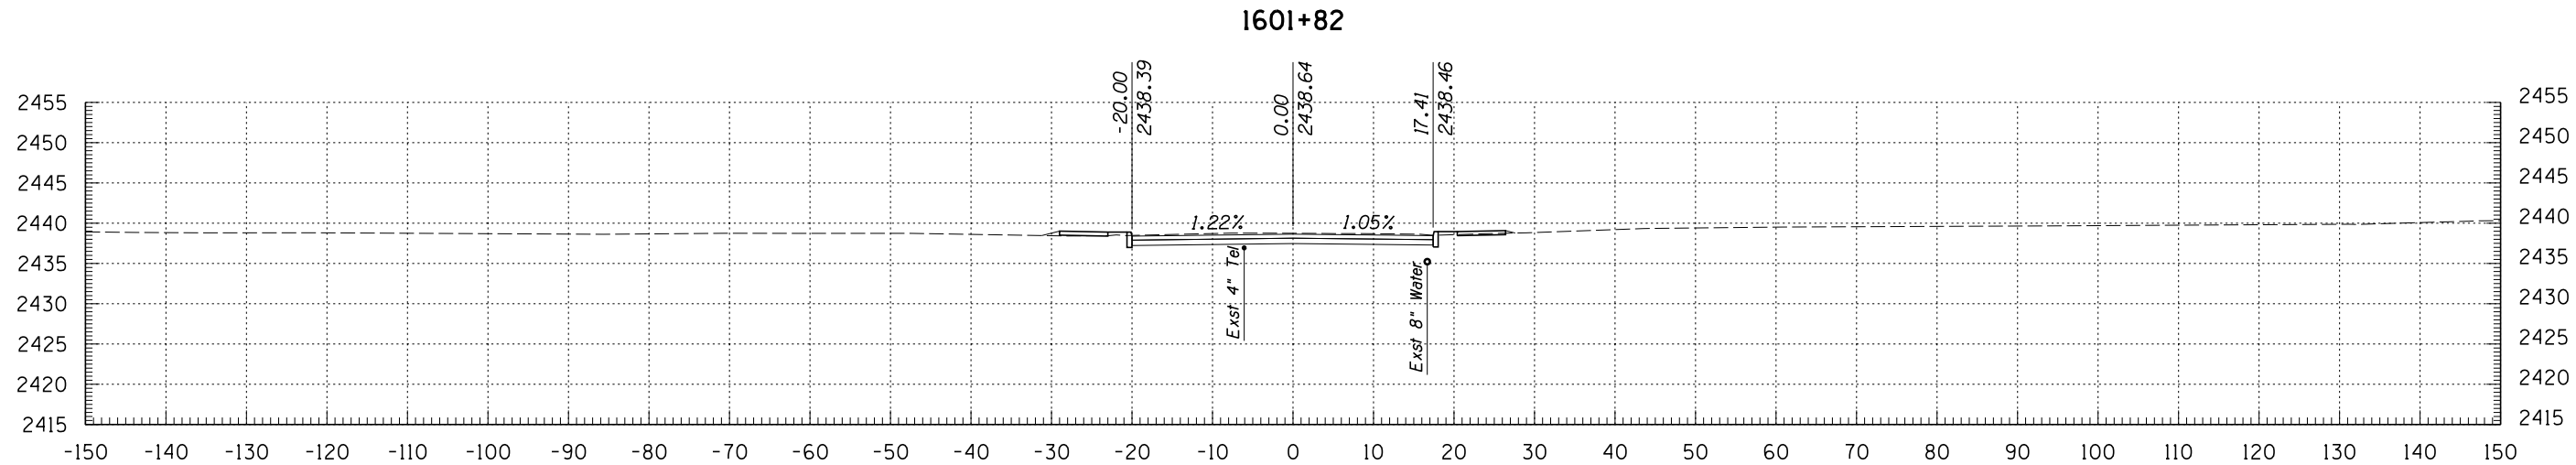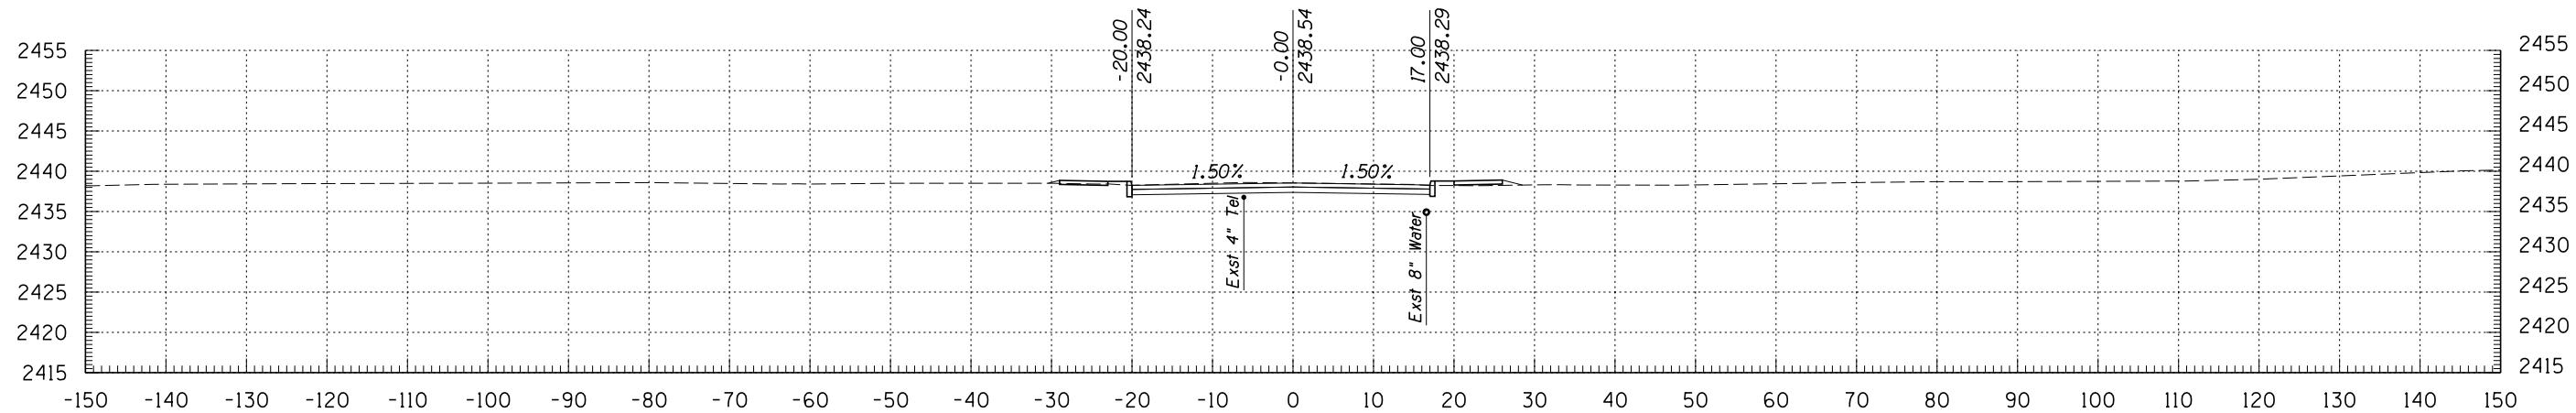


**Kimley-Horn and Associates, Inc.**  
 © 2009 KIMLEY-HORN AND ASSOCIATES, INC.  
 2210 East Fort Lowell Road, Suite 200  
 Tucson, Arizona 85719 (520) 615-9191


NO.	DATE	REVISION	BY	CHKD.	APPR.

		DEPARTMENT OF TRANSPORTATION/ENGINEERING DIVISION <b>DODGE BLVD CROSS SECTIONS</b>		OF <b>274</b> OF <b>299</b>
		DSON. BY <b>M. HUGGINS</b> 11/09 DRWN. BY <b>M. HUGGINS</b> 11/09 CHKD. BY <b>B. BEENKEN</b> 11/09	REF. _____ SCALE: 1"=1' H 1"=1' V	


PLANS ARE NOT FOR CONSTRUCTION

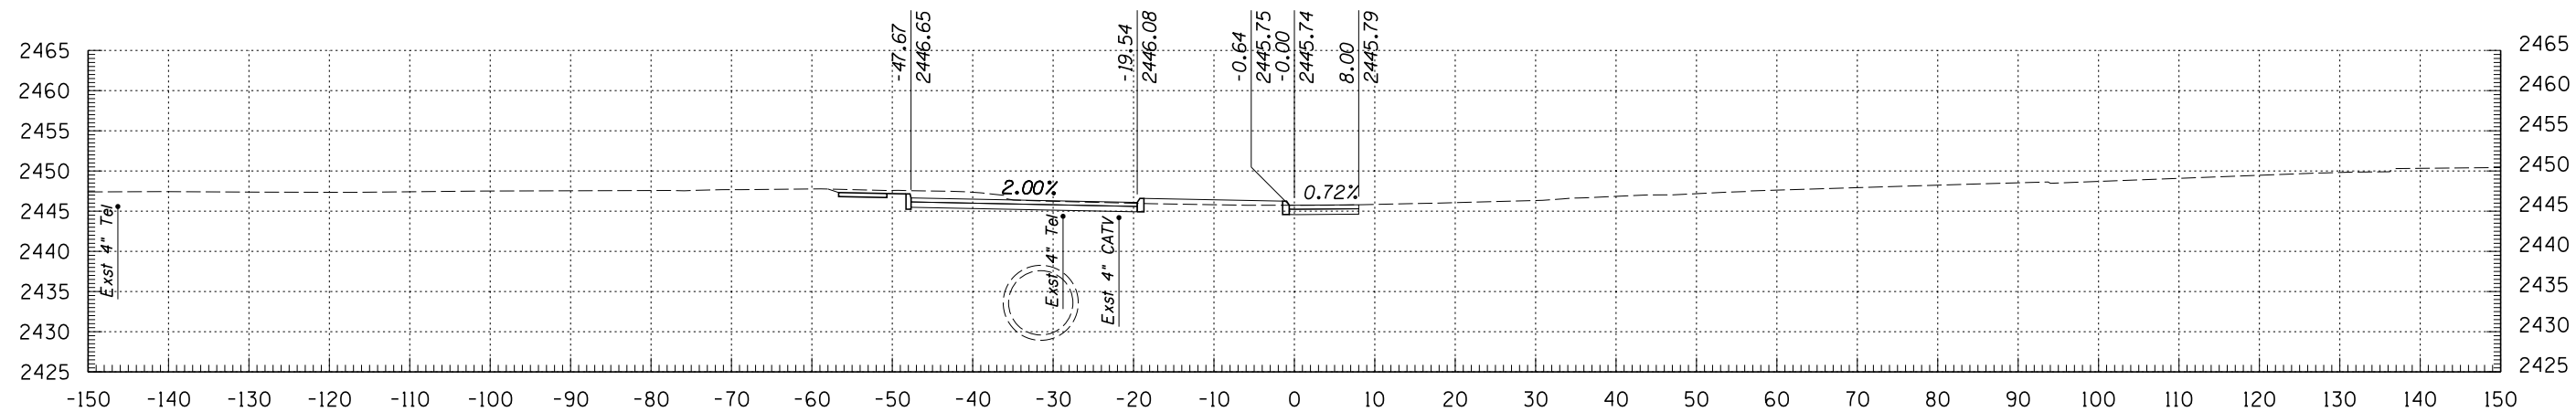

1696+00

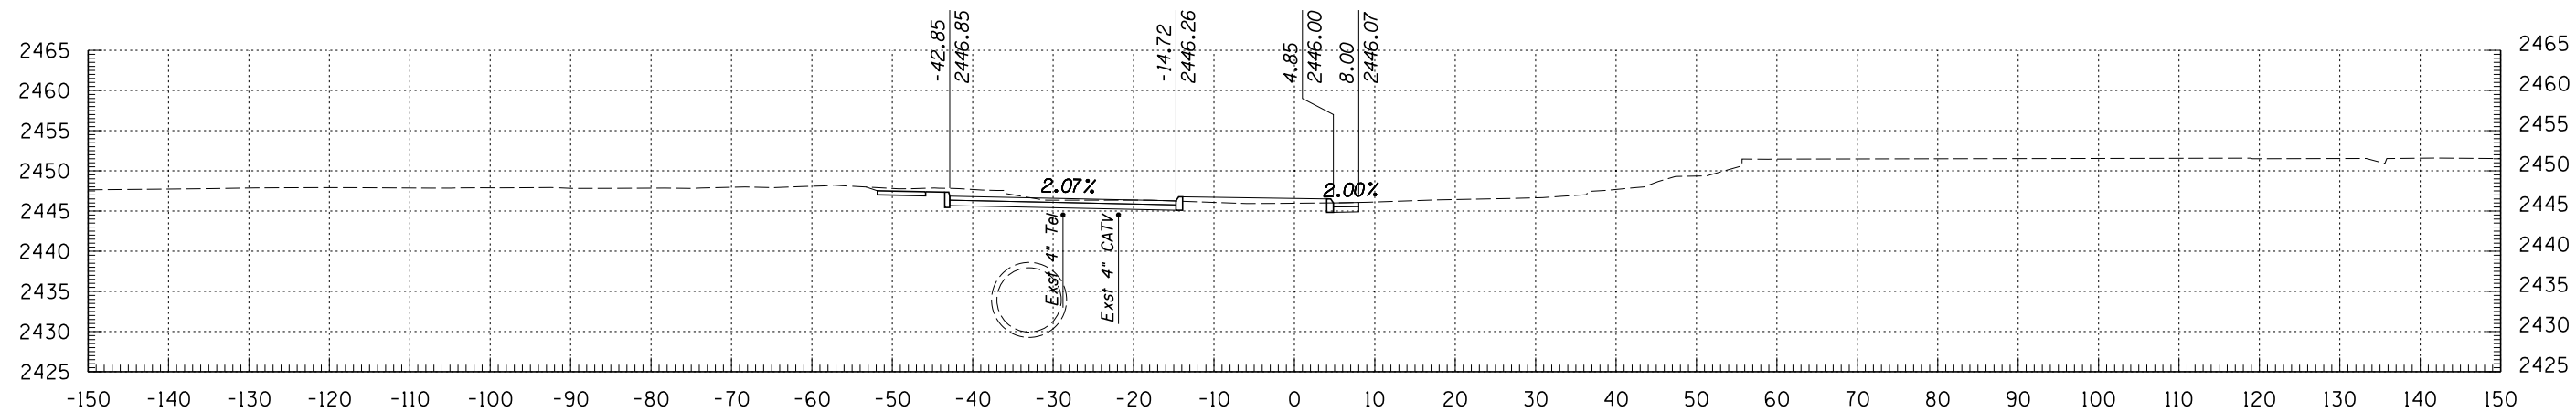

1695+50

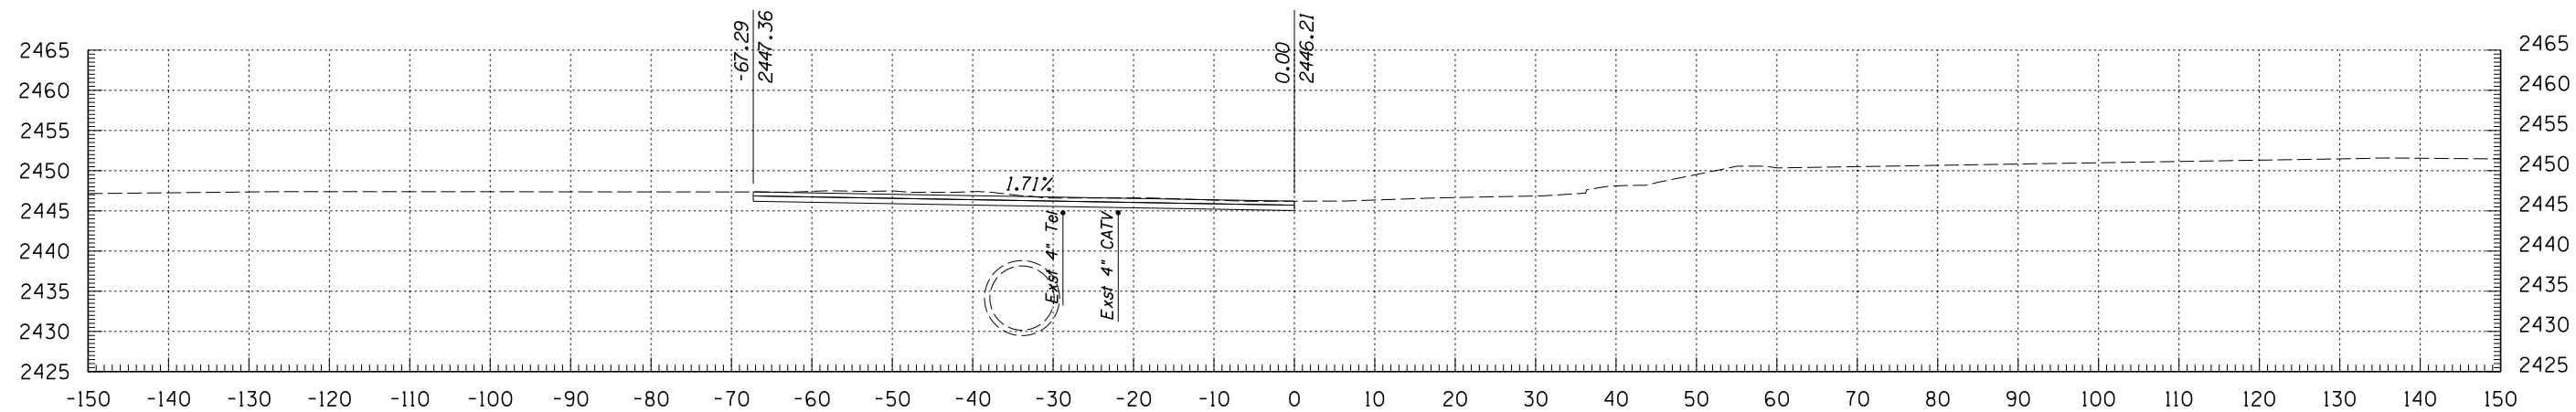


1695+20

**Kimley-Horn and Associates, Inc.**  
 © 2009 KIMLEY-HORN AND ASSOCIATES, INC.  
 2210 East Fort Lowell Road, Suite 200  
 Tucson, Arizona 85719 (520) 615-9191


		DEPARTMENT OF TRANSPORTATION/ENGINEERING DIVISION		OF <b>275</b> OF <b>299</b>
		<b>ALVERNON WAY CROSS SECTIONS</b>		
DSON. BY <b>M. HUGGINS</b>	11/09	REF.	SCALE: 1"=1' H 1"=1' V	PLAN NO.
DRWN. BY <b>M. HUGGINS</b>	11/09	CHKD. BY <b>B. BEENKEN</b>	11/09	

NO.	DATE	REVISION	BY	CHKD.	APPR.


PLANS ARE NOT FOR CONSTRUCTION

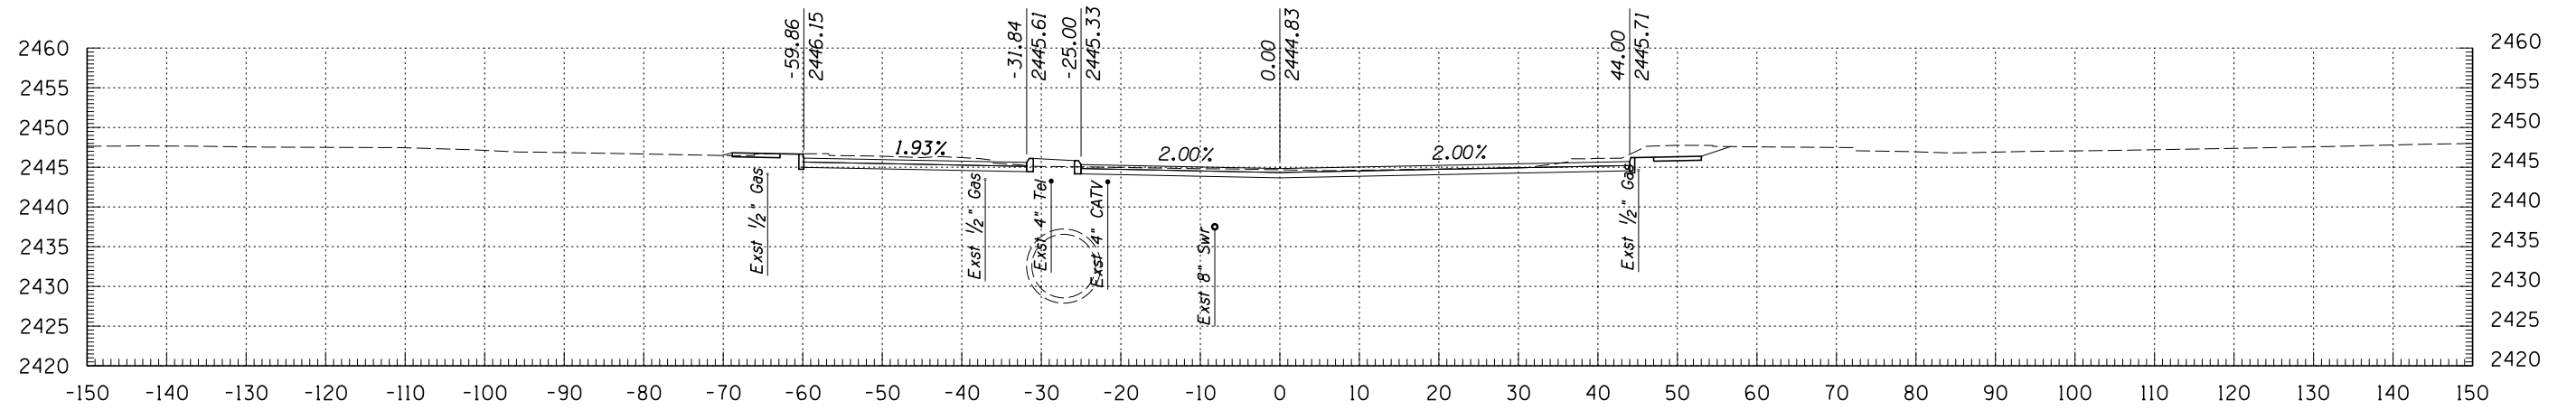

1697+50

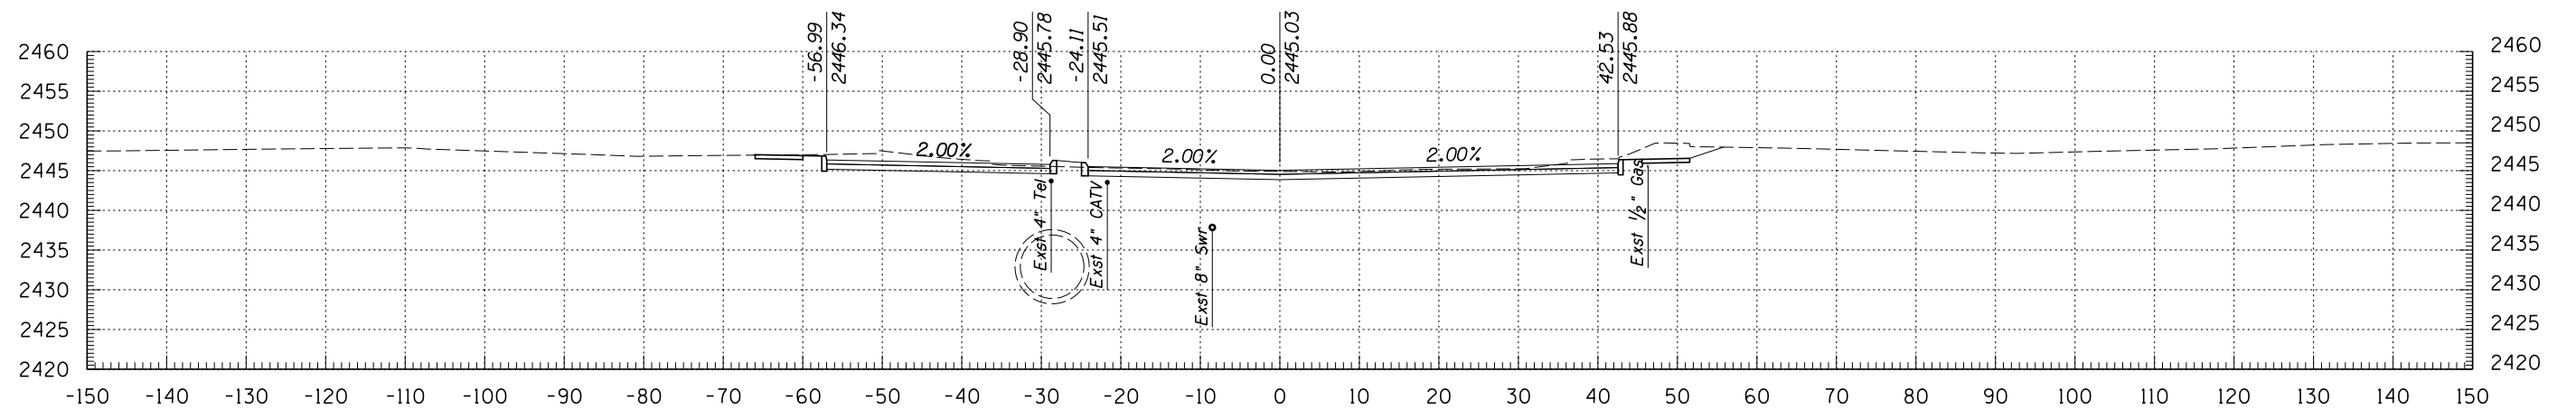

1697+00

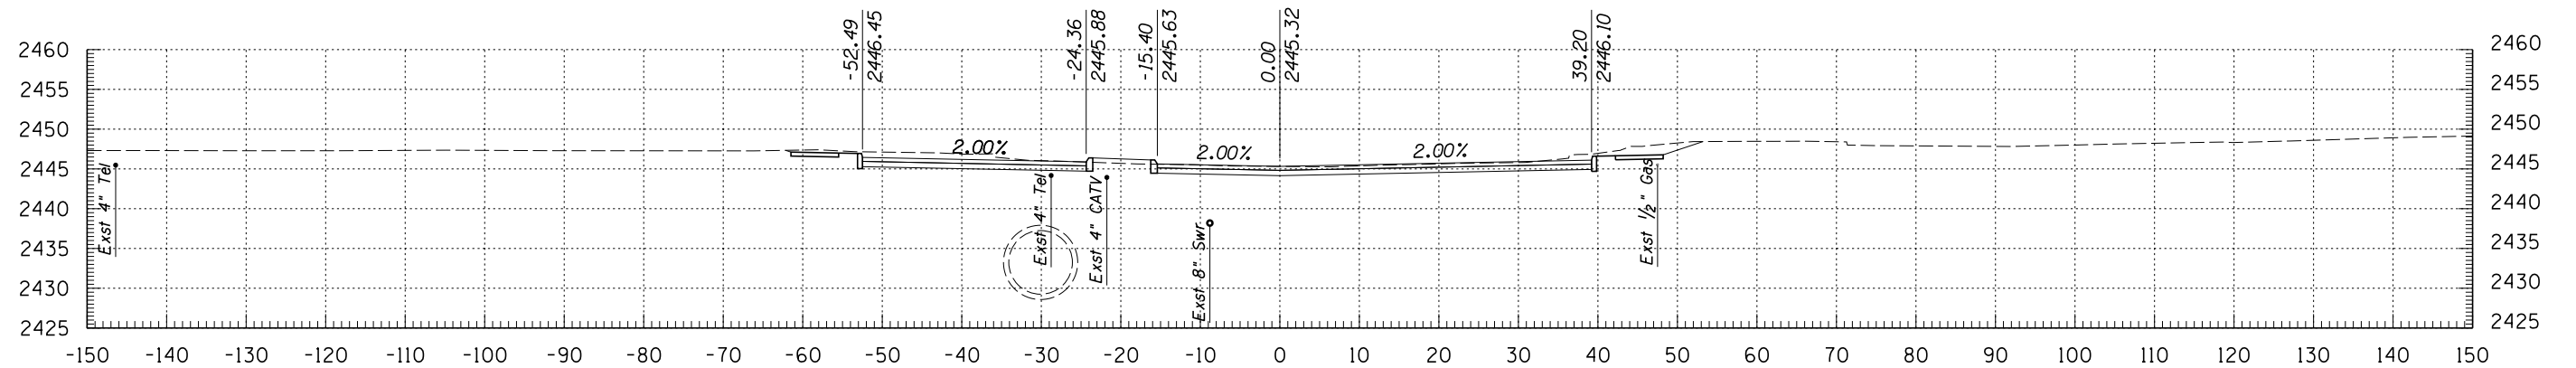


1696+50




PLANS ARE NOT FOR CONSTRUCTION

DEPARTMENT OF TRANSPORTATION/ENGINEERING DIVISION				OF
ALVERNON WAY CROSS SECTIONS				
CITY OF TUCSON	DSGN. BY <b>M. HUGGINS</b>	11/09	REF.	SCALE: 1"=1' H 1"=1' V
	DRWN. BY <b>M. HUGGINS</b>	11/09		
	CHKD. BY <b>B. BEENKEN</b>	11/09	PLAN NO.	


NO.	DATE	REVISION	BY	CHKD.	APPR.

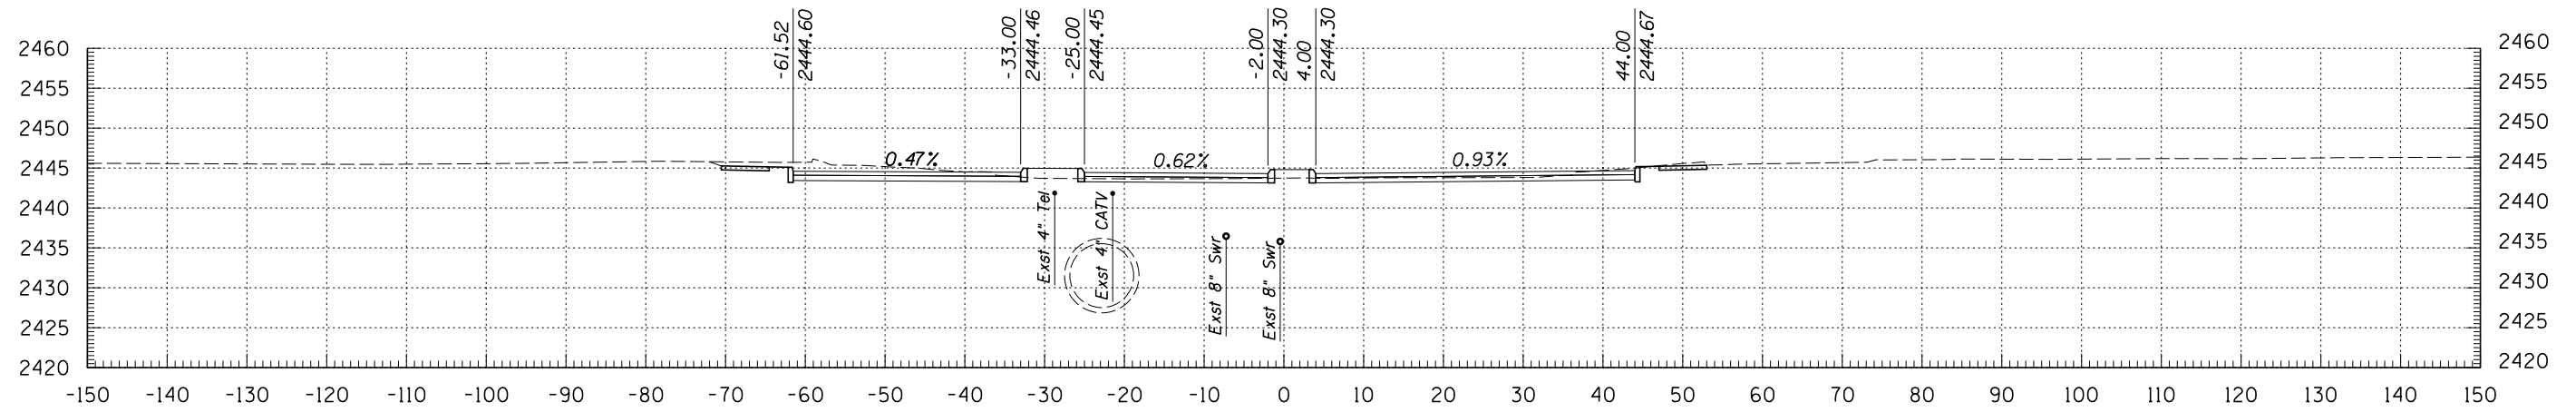

1699+00

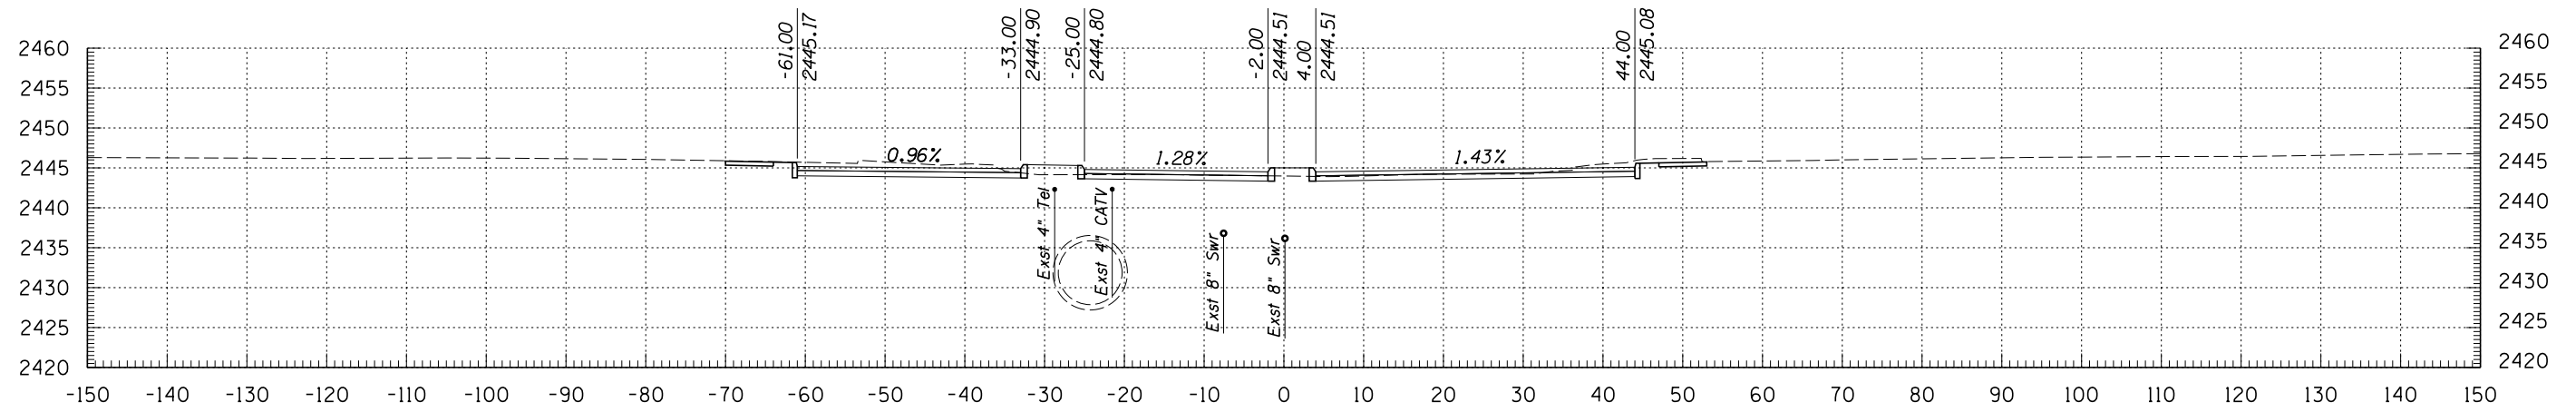

1698+50

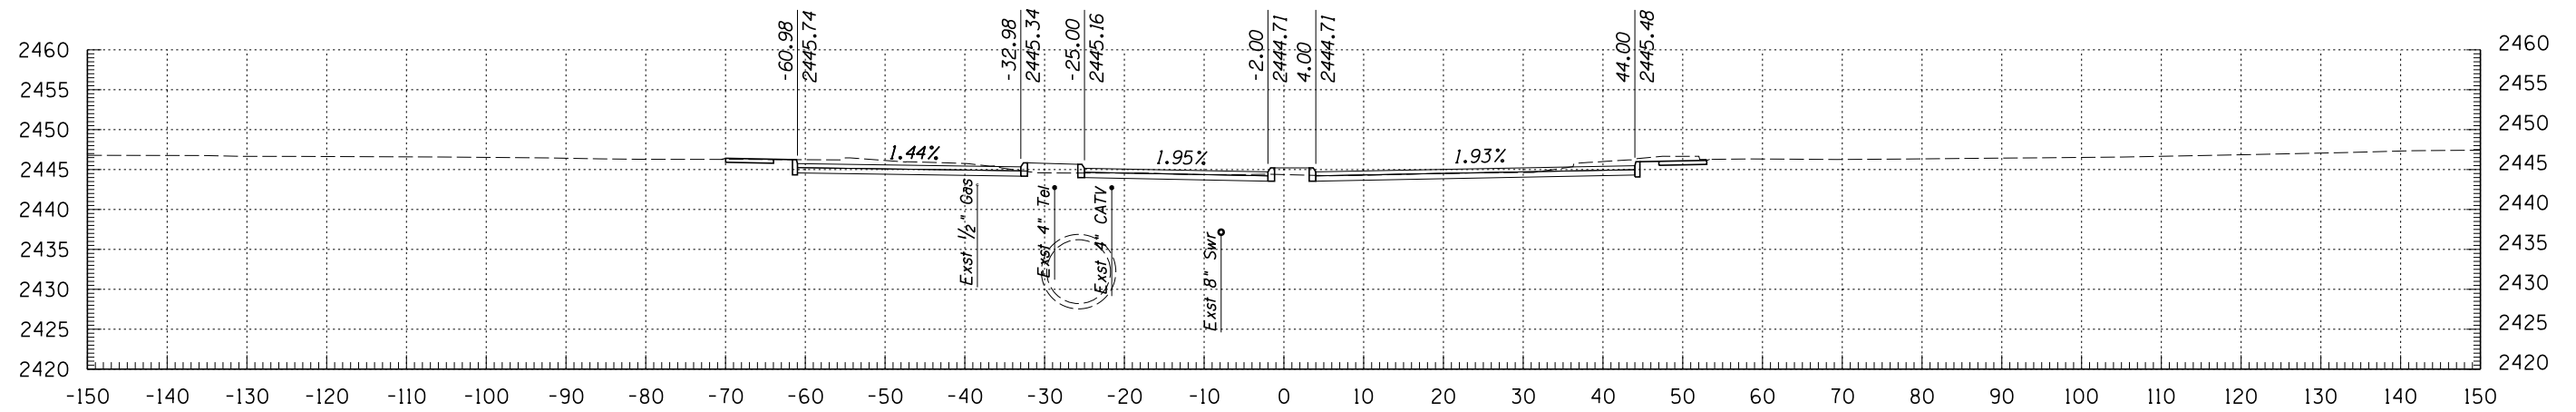


1698+00




PLANS ARE NOT FOR CONSTRUCTION

DEPARTMENT OF TRANSPORTATION/ENGINEERING DIVISION				OF
ALVERNON WAY CROSS SECTIONS				
CITY OF TUCSON	DSGN. BY M. HUGGINS	11/09	REF.	SCALE: 1"=1' H 1"=1' V
	DRWN. BY M. HUGGINS	11/09		277 OF 299
	CHKD. BY B. BEENKEN	11/09	PLAN NO.	


NO.	DATE	REVISION	BY	CHKD.	APPR.

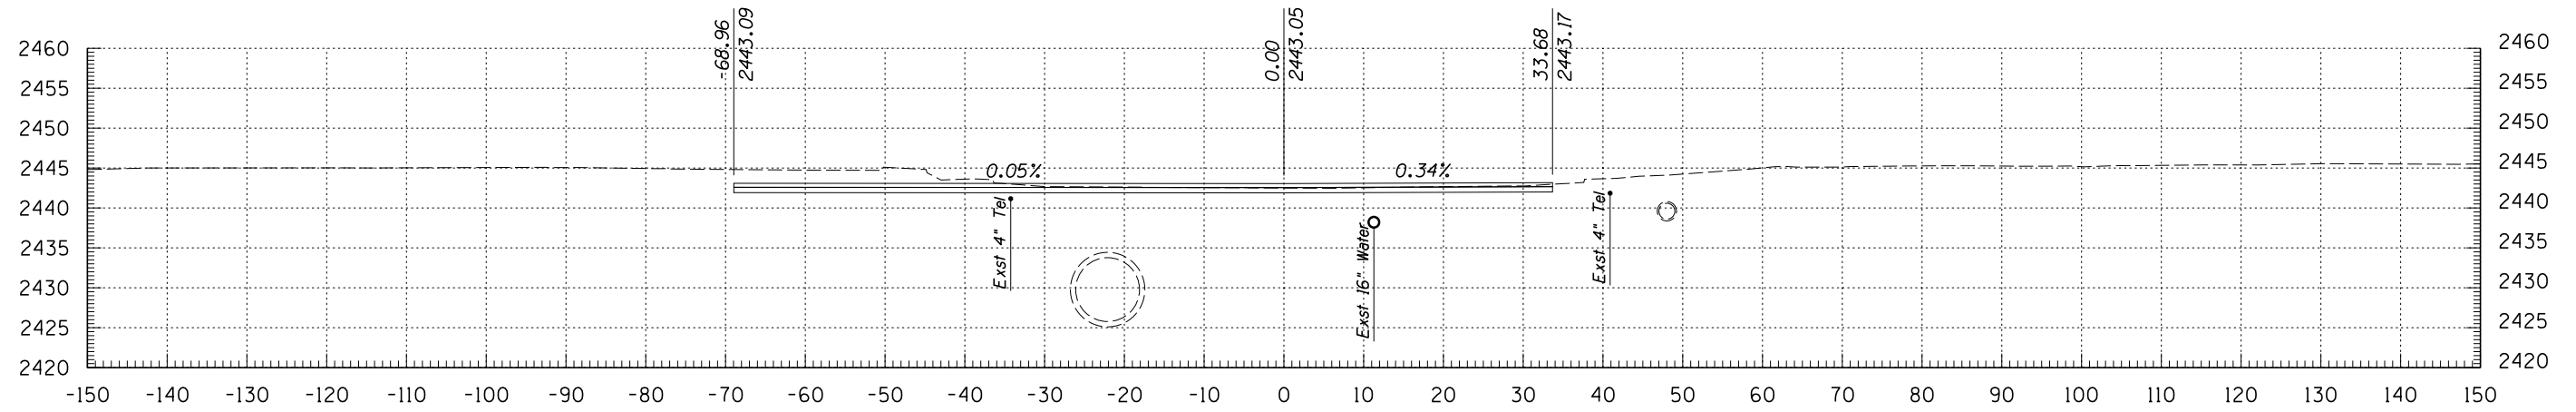

1700+50

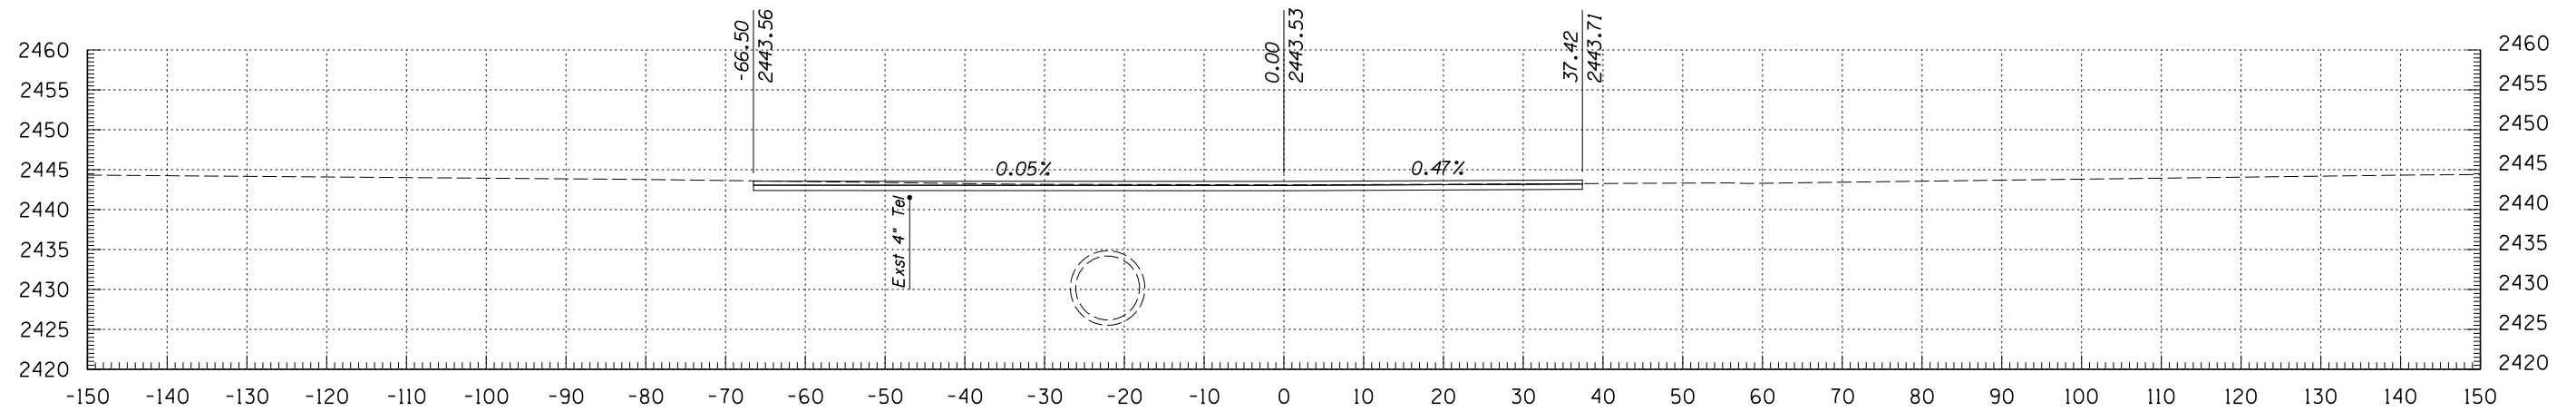

1700+00

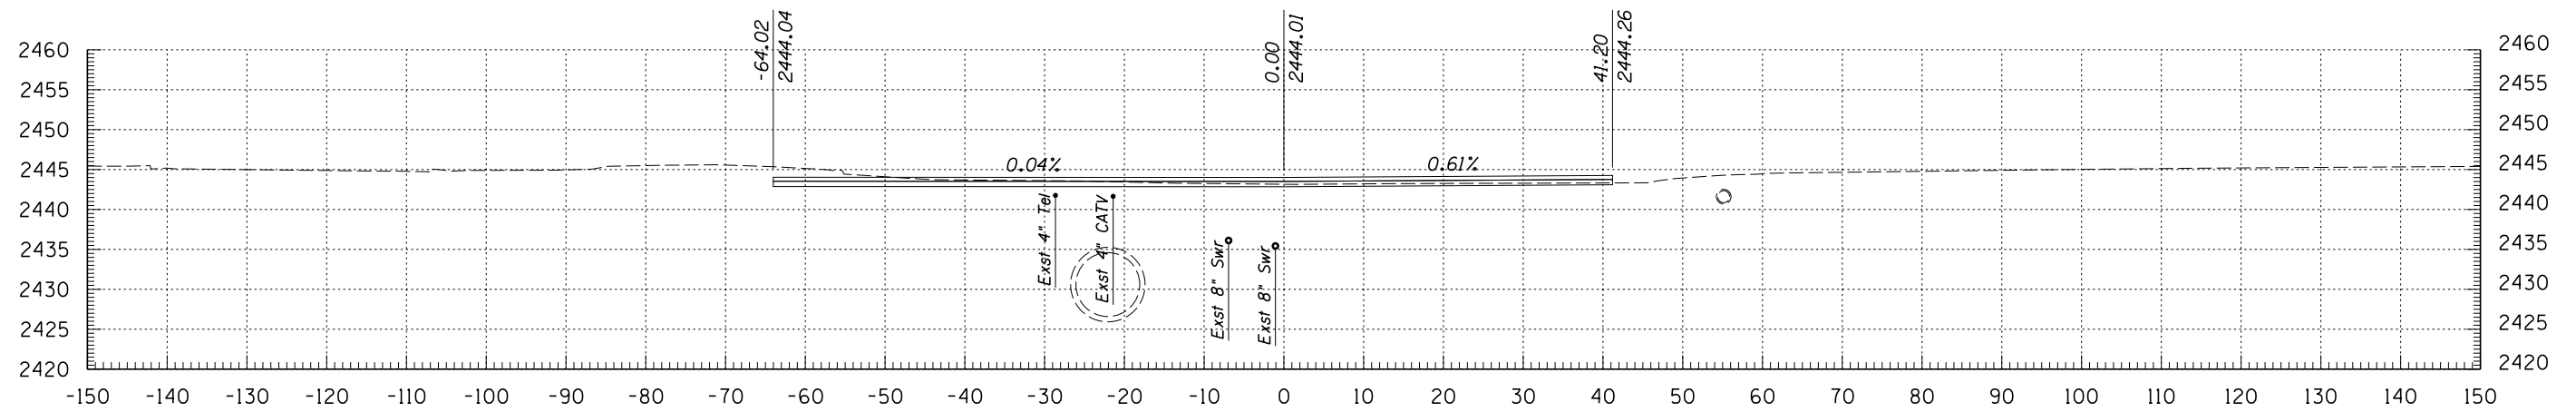


1699+50

**Kimley-Horn and Associates, Inc.**  
 © 2009 KIMLEY-HORN AND ASSOCIATES, INC.  
 2210 East Fort Lowell Road, Suite 200  
 Tucson, Arizona 85719 (520) 615-9191


PLANS ARE NOT FOR CONSTRUCTION

DEPARTMENT OF TRANSPORTATION/ENGINEERING DIVISION				OF
ALVERNON WAY CROSS SECTIONS				
CITY OF TUCSON	DSGN. BY <b>M. HUGGINS</b>	11/09	REF.	SCALE: 1"=1' H 1"=1' V
	DRWN. BY <b>M. HUGGINS</b>	11/09		
	CHKD. BY <b>B. BEENKEN</b>	11/09	PLAN NO.	


NO.	DATE	REVISION	BY	CHKD.	APPR.

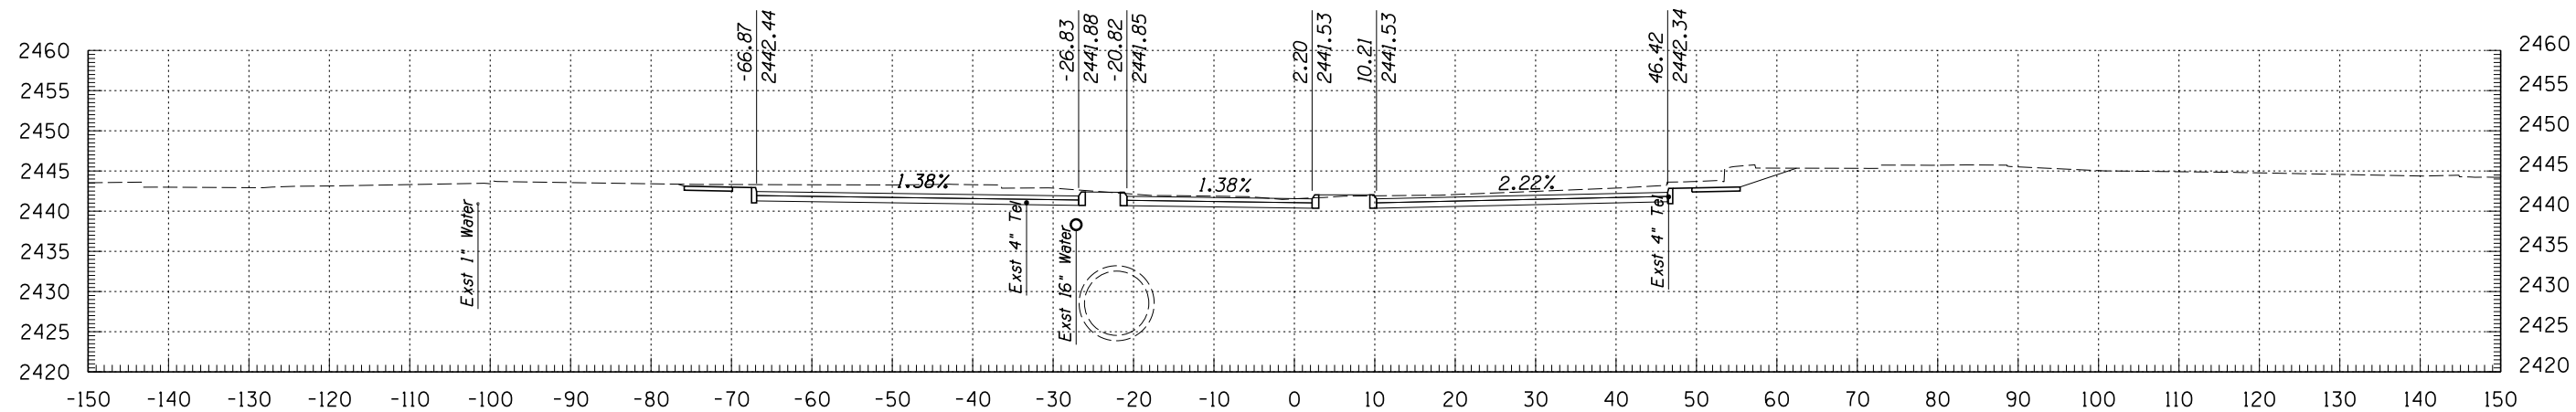

1702+00

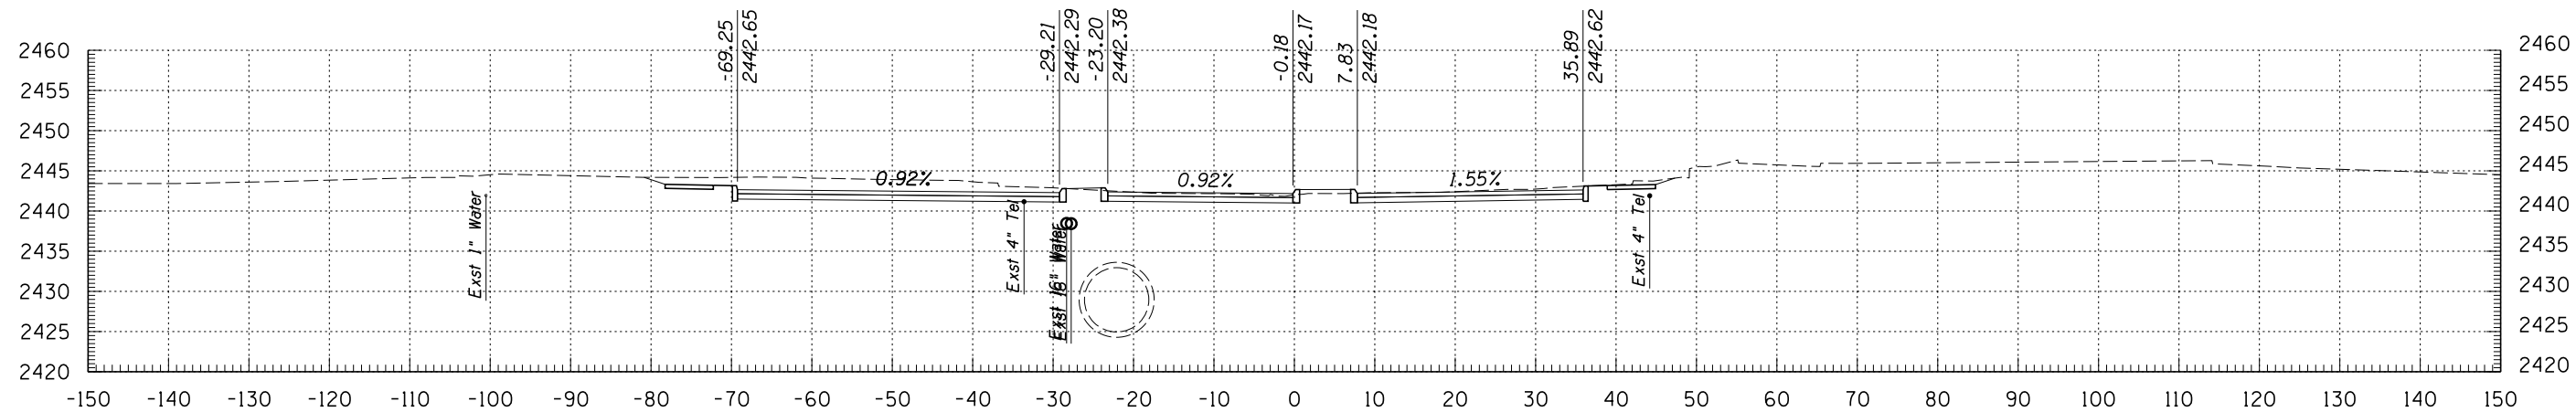

1701+50

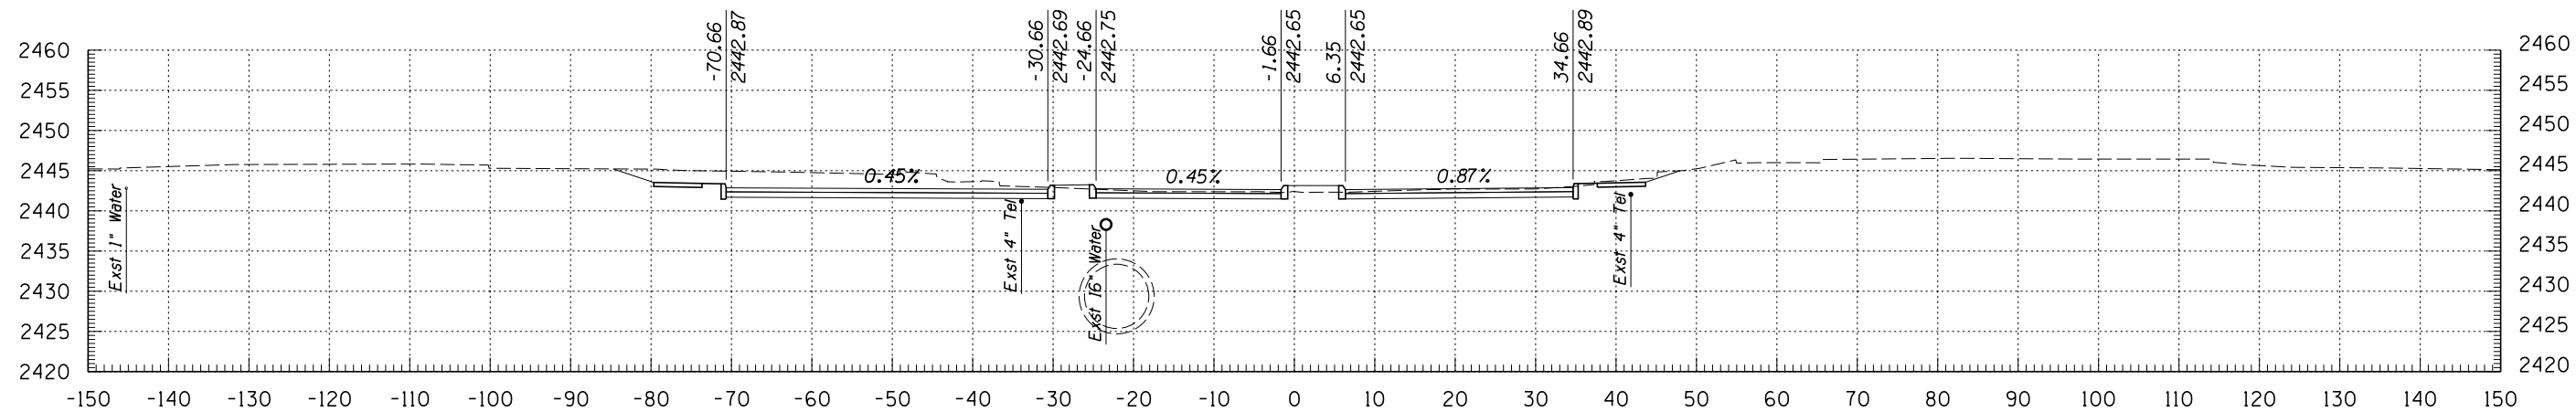


1701+00

**Kimley-Horn and Associates, Inc.**  
 © 2009 KIMLEY-HORN AND ASSOCIATES, INC.  
 2210 East Fort Lowell Road, Suite 200  
 Tucson, Arizona 85719 (520) 615-9191


PLANS ARE NOT FOR CONSTRUCTION

DEPARTMENT OF TRANSPORTATION/ENGINEERING DIVISION		OF
ALVERNON WAY CROSS SECTIONS		
	DSGN. BY <b>M. HUGGINS</b> 11/09 DRWN. BY <b>M. HUGGINS</b> 11/09 CHD. BY <b>B. BEENKEN</b> 11/09	REF. _____ SCALE: 1"=1' H 1"=1' V PLAN NO. _____
		279 OF 299


NO.	DATE	REVISION	BY	CHKD.	APPR.

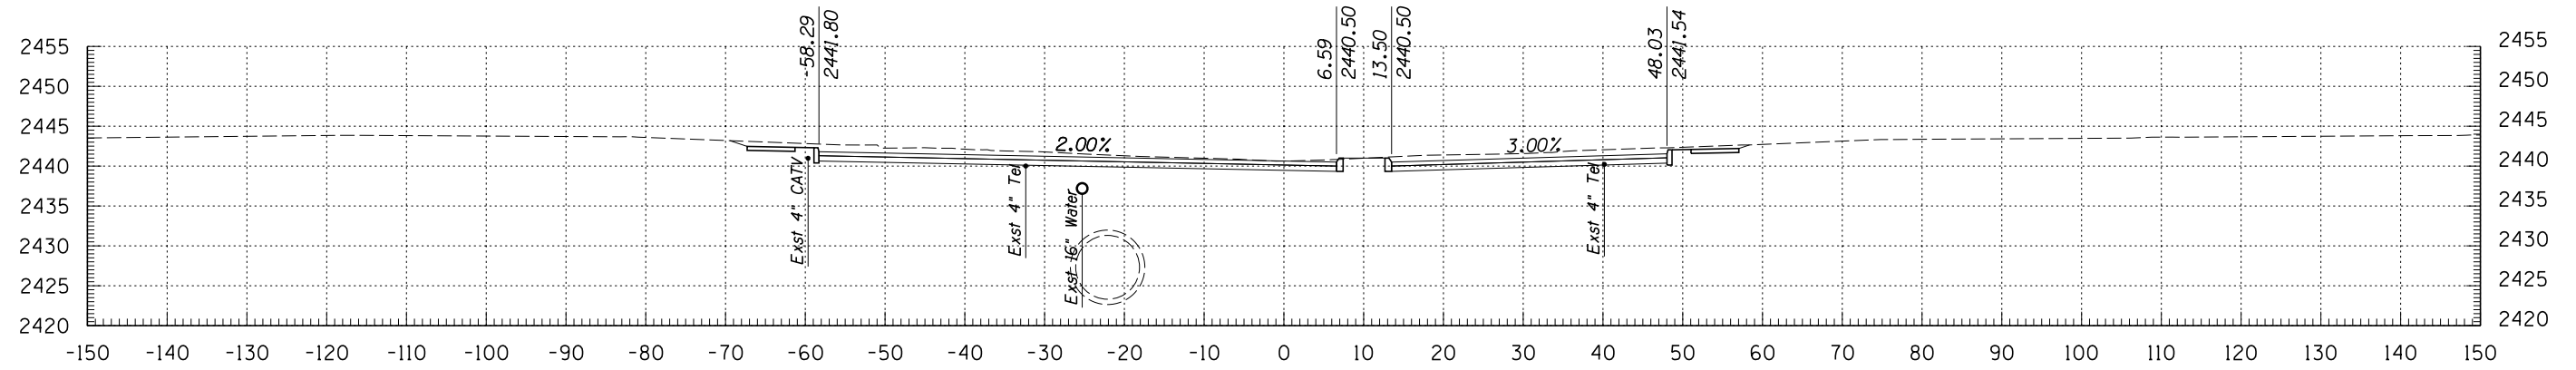

1703+50

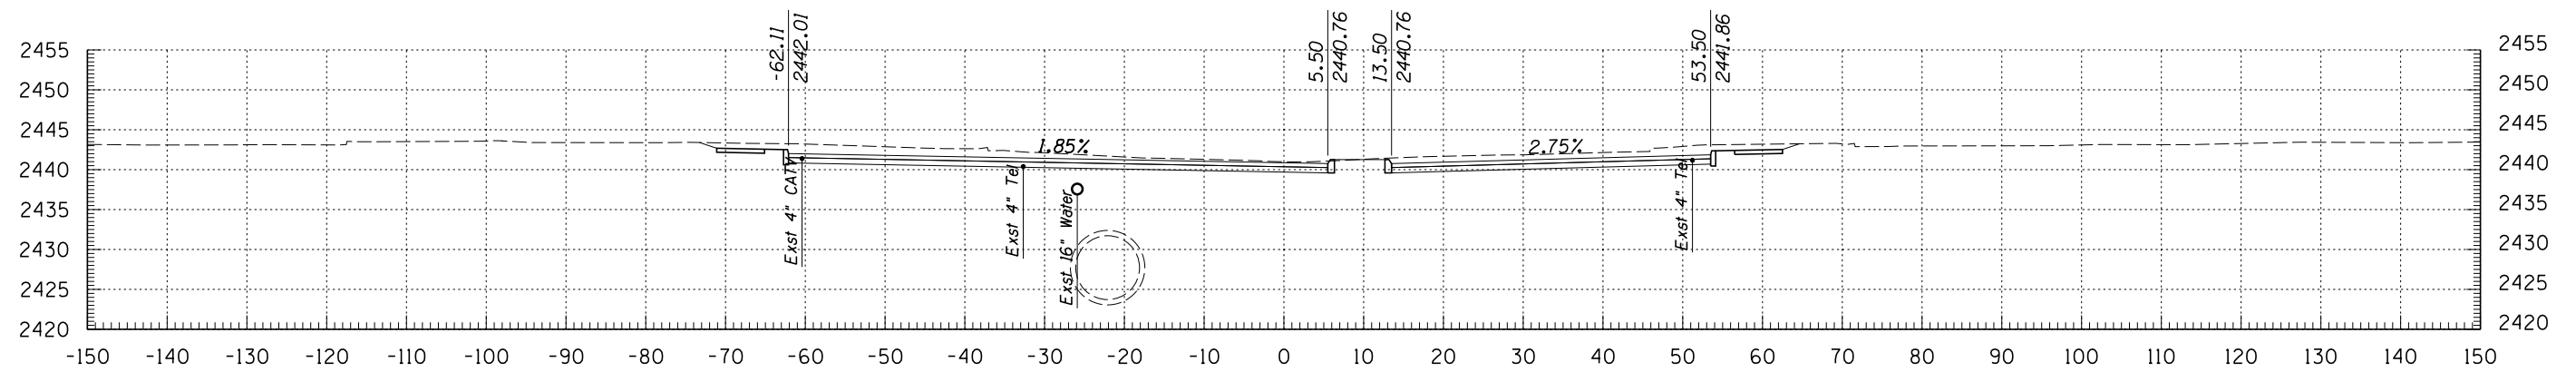

1703+00

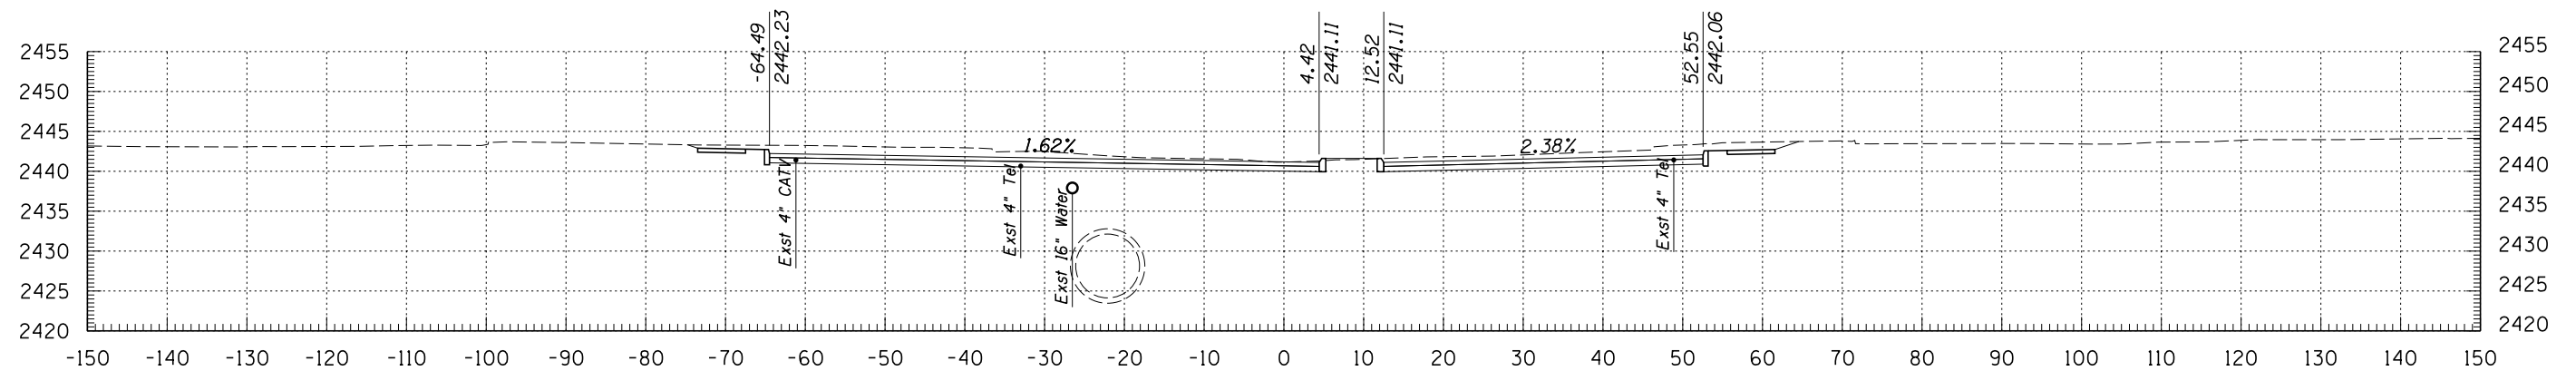


1702+50

**Kimley-Horn and Associates, Inc.**  
 © 2009 KIMLEY-HORN AND ASSOCIATES, INC.  
 2210 East Fort Lowell Road, Suite 200  
 Tucson, Arizona 85719 (520) 615-9191


PLANS ARE NOT FOR CONSTRUCTION

DEPARTMENT OF TRANSPORTATION/ENGINEERING DIVISION				OF
ALVERNON WAY CROSS SECTIONS				
	DSGN. BY <b>M. HUGGINS</b>	11/09	REF.	SCALE: 1"=1' H 1"=1' V
	DRWN. BY <b>M. HUGGINS</b>	11/09		
	CHKD. BY <b>B. BEENKEN</b>	11/09	PLAN NO.	
				280 OF 299


NO.	DATE	REVISION	BY	CHKD.	APPR.

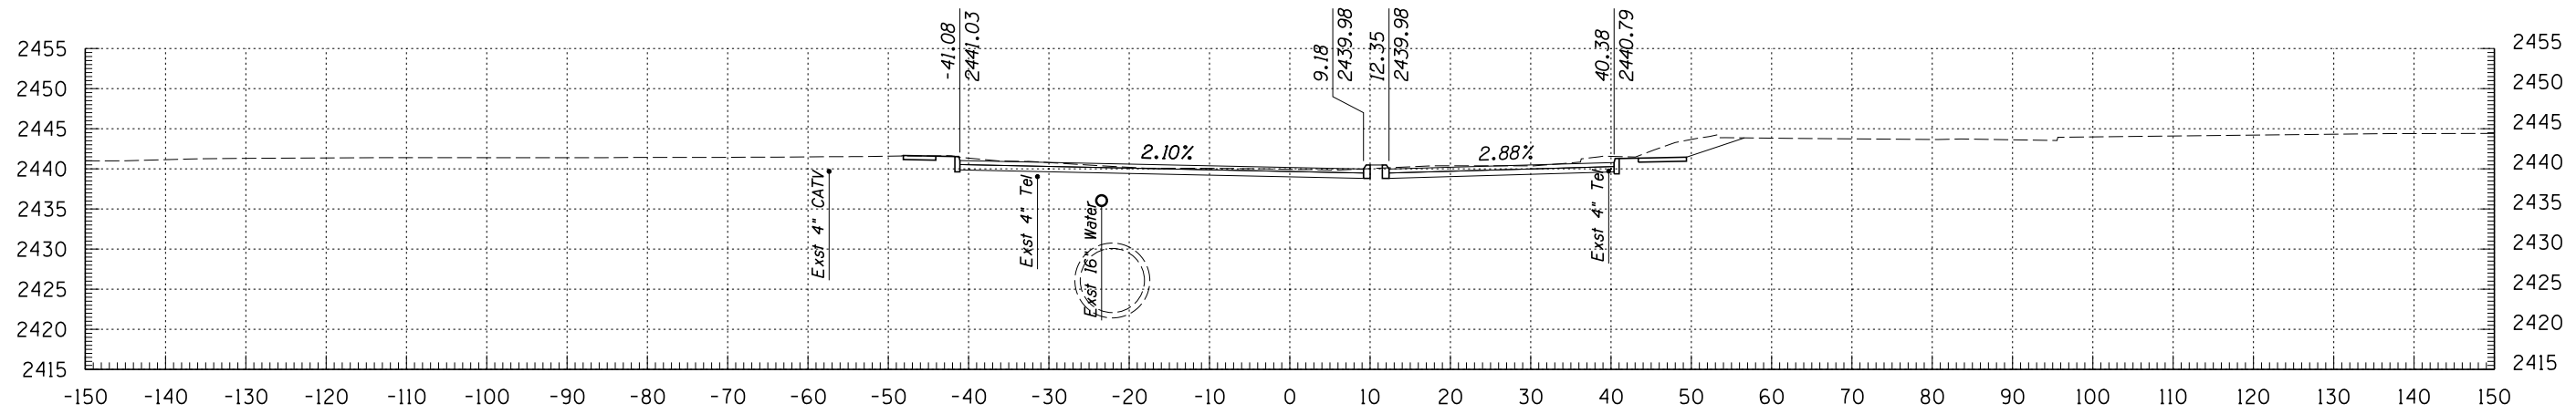

1705+00

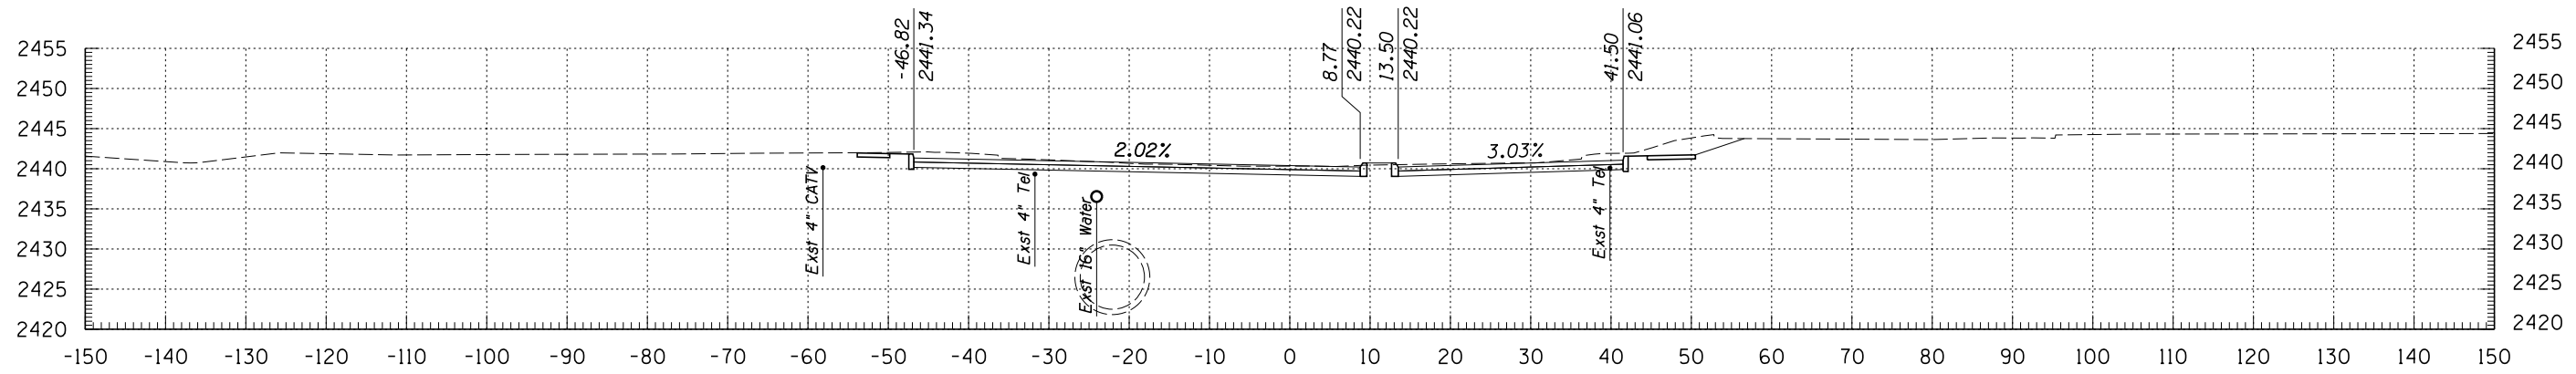

1704+50

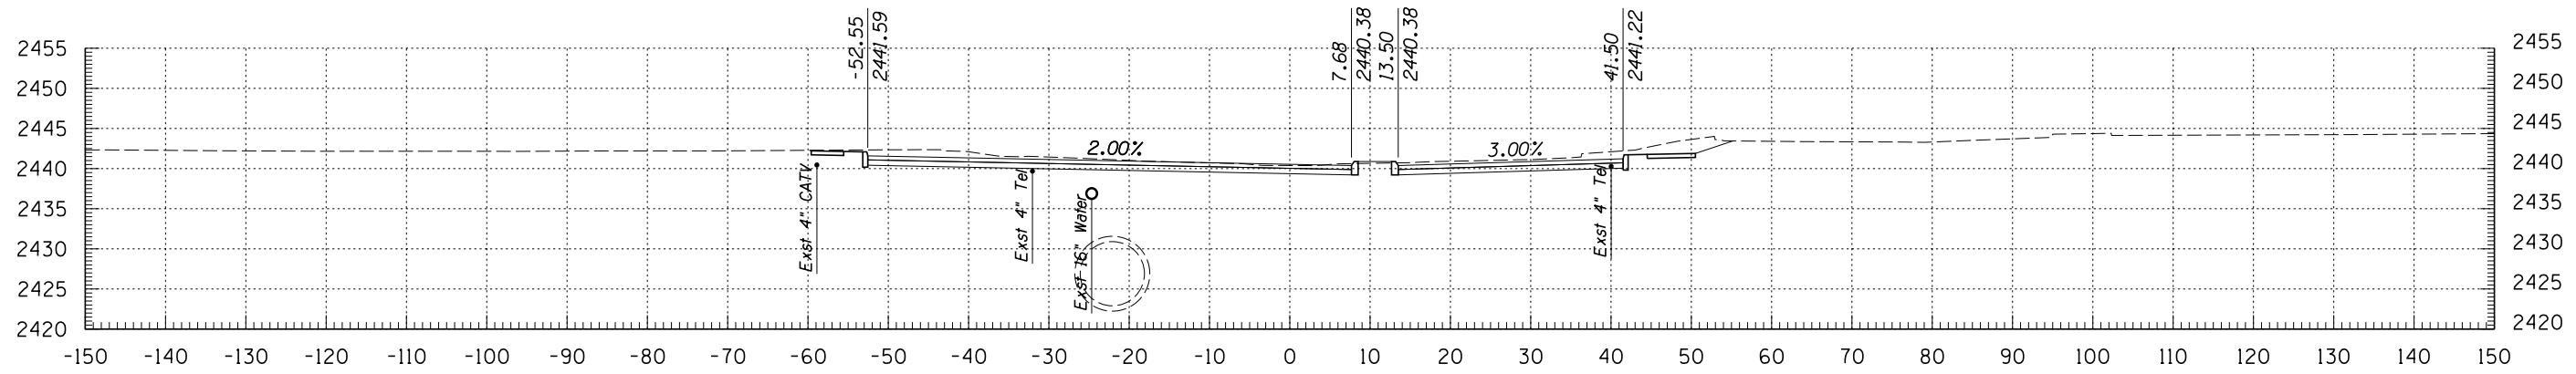


1704+00

**Kimley-Horn and Associates, Inc.**  
 © 2009 KIMLEY-HORN AND ASSOCIATES, INC.  
 2210 East Fort Lowell Road, Suite 200  
 Tucson, Arizona 85719 (520) 615-9191


NO.	DATE	REVISION	BY	CHKD.	APPR.

PLANS ARE NOT FOR CONSTRUCTION


DEPARTMENT OF TRANSPORTATION/ENGINEERING DIVISION				OF
<b>ALVERNON WAY CROSS SECTIONS</b>				
	DSGN. BY <b>M. HUGGINS</b>	11/09	REF.	SCALE: 1"=1' H 1"=1' V
	DRWN. BY <b>M. HUGGINS</b>	11/09		
	CHKD. BY <b>B. BEENKEN</b>	11/09	PLAN NO.	
				281 OF 299

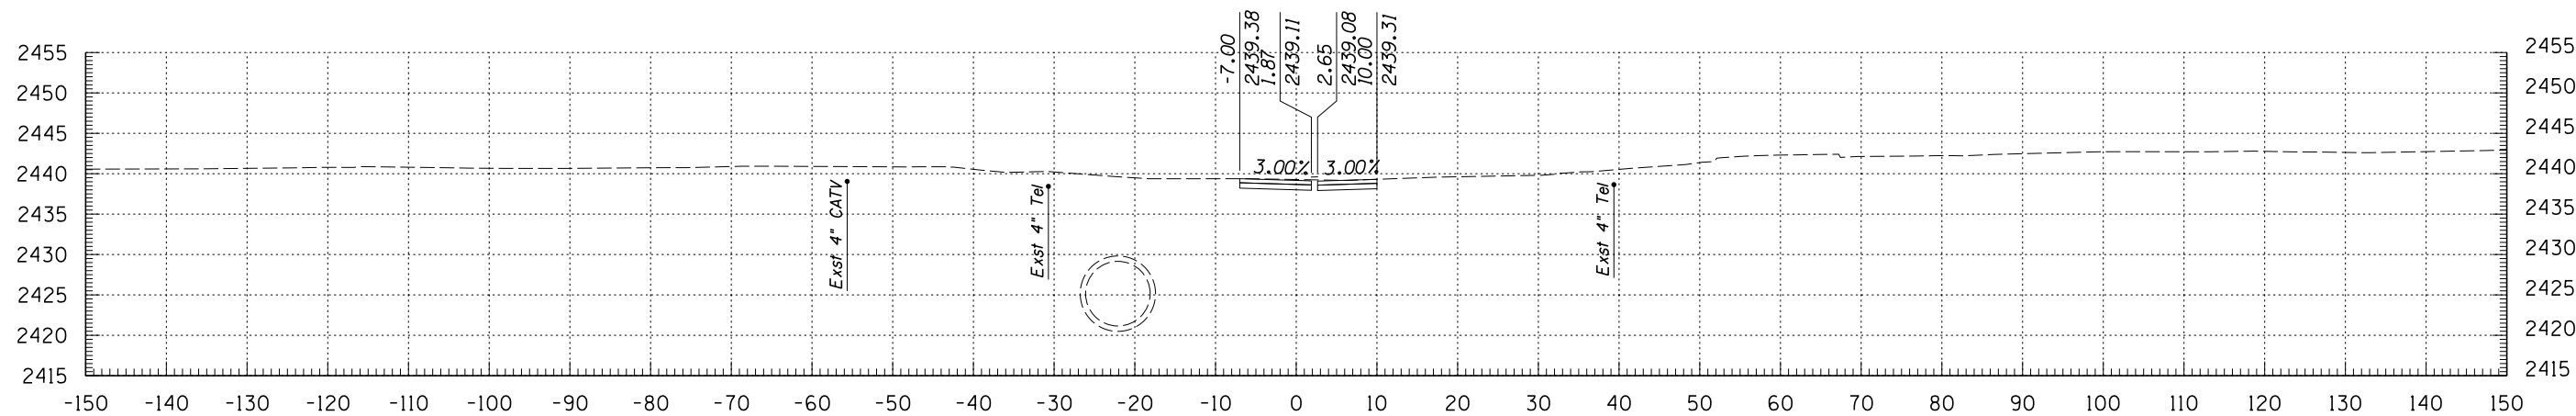

1706+13

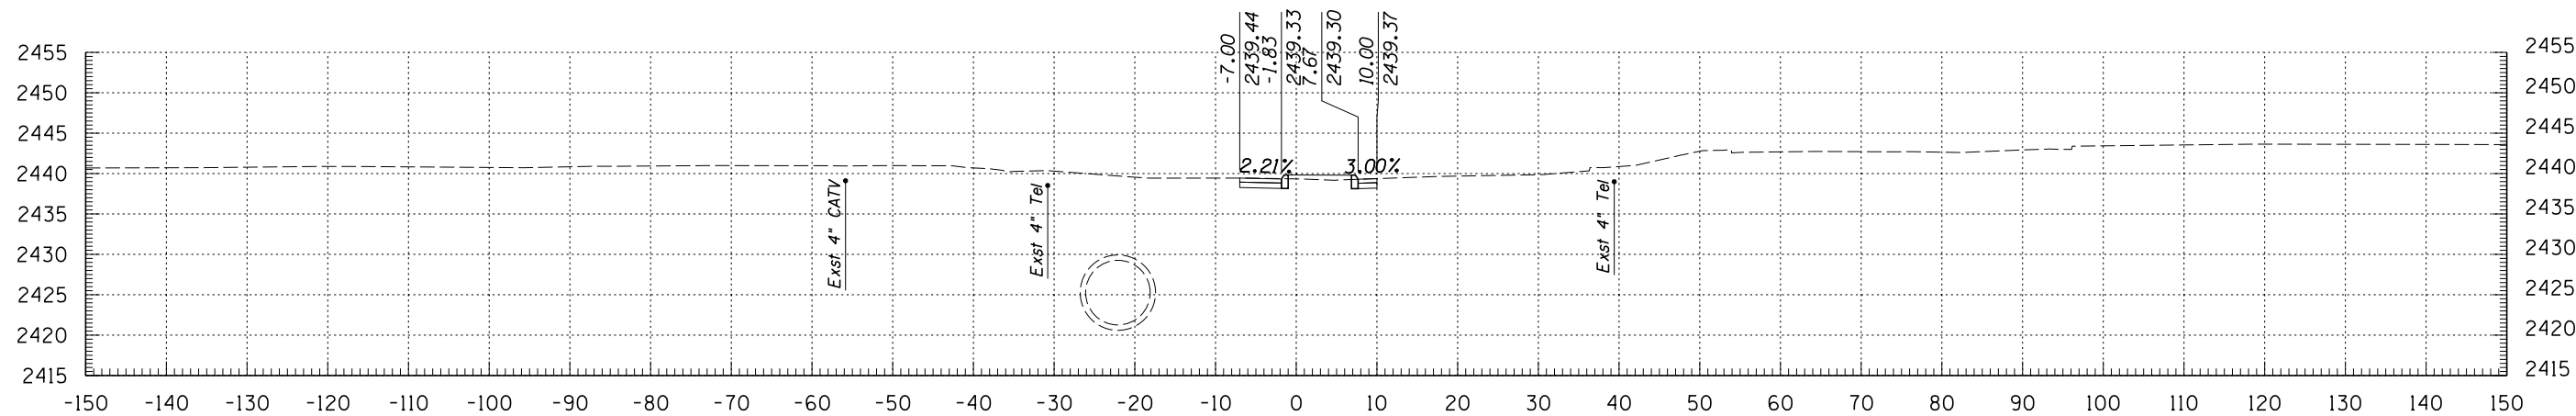

1706+00

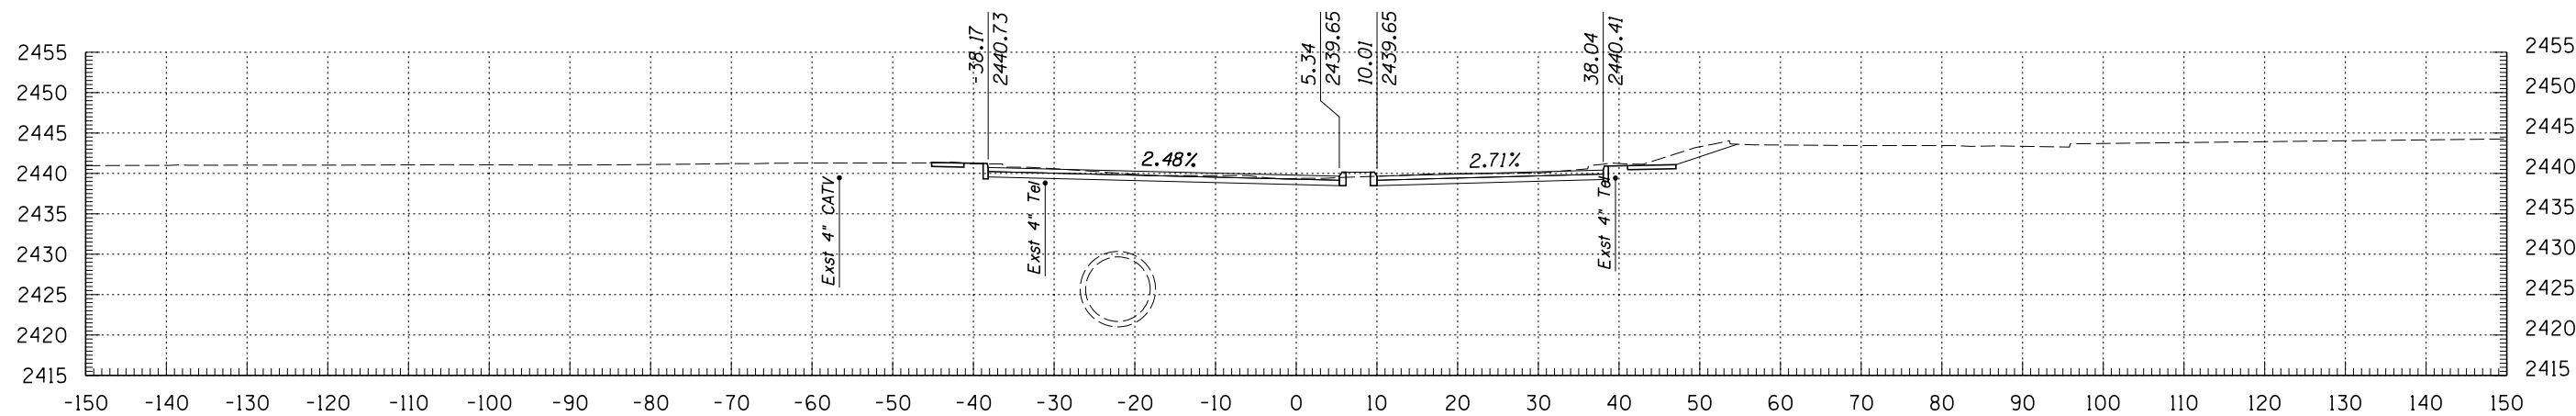


1705+50

**Kimley-Horn and Associates, Inc.**  
 © 2009 KIMLEY-HORN AND ASSOCIATES, INC.  
 2210 East Fort Lowell Road, Suite 200  
 Tucson, Arizona 85719 (520) 615-9191


		DEPARTMENT OF TRANSPORTATION/ENGINEERING DIVISION		OF <b>282</b> OF <b>299</b>
		<b>ALVERNON WAY CROSS SECTIONS</b>		
DSGN. BY <b>M. HUGGINS</b>	11/09	REF.	SCALE: 1"=1' H 1"=1' V	PLAN NO.
DRWN. BY <b>M. HUGGINS</b>	11/09	CHKD. BY <b>B. BEENKEN</b>	11/09	

NO.	DATE	REVISION	BY	CHKD.	APPR.


PLANS ARE NOT FOR CONSTRUCTION

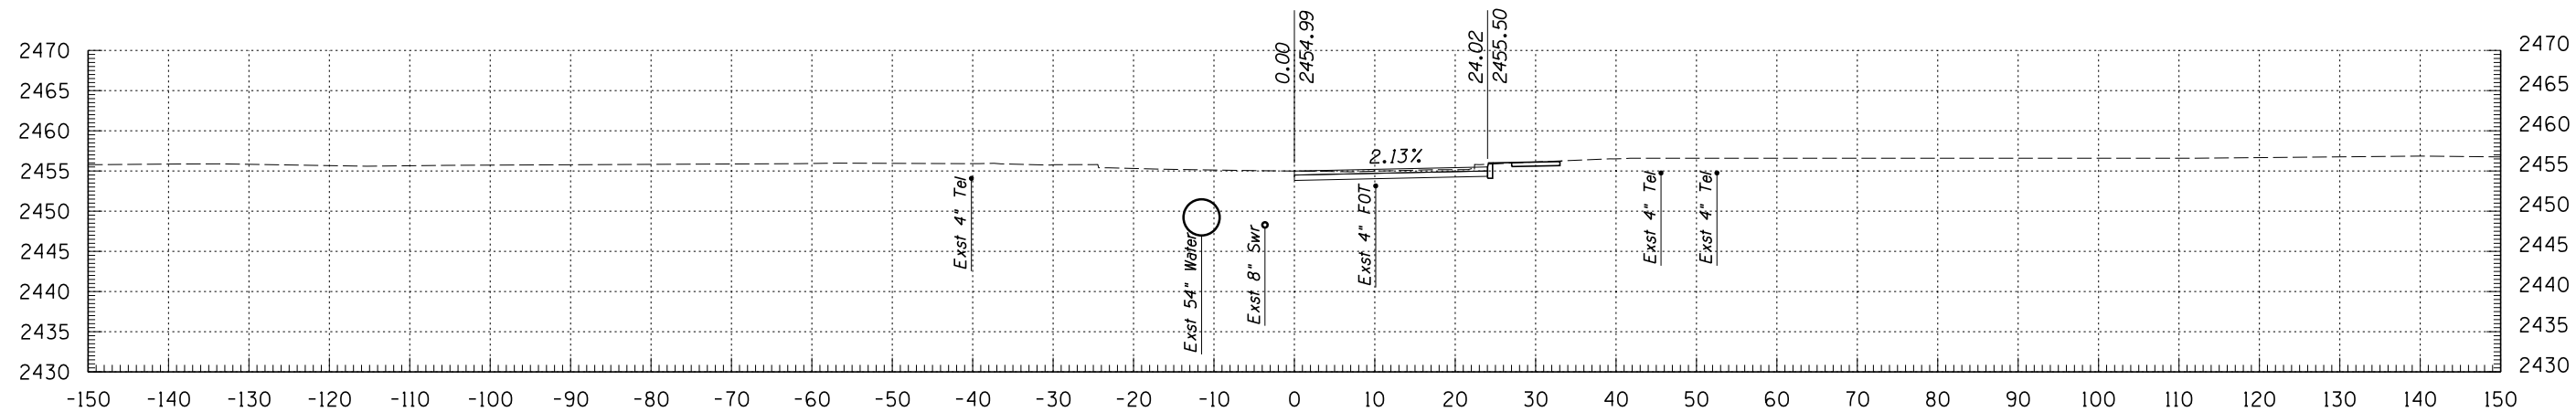

1796+50

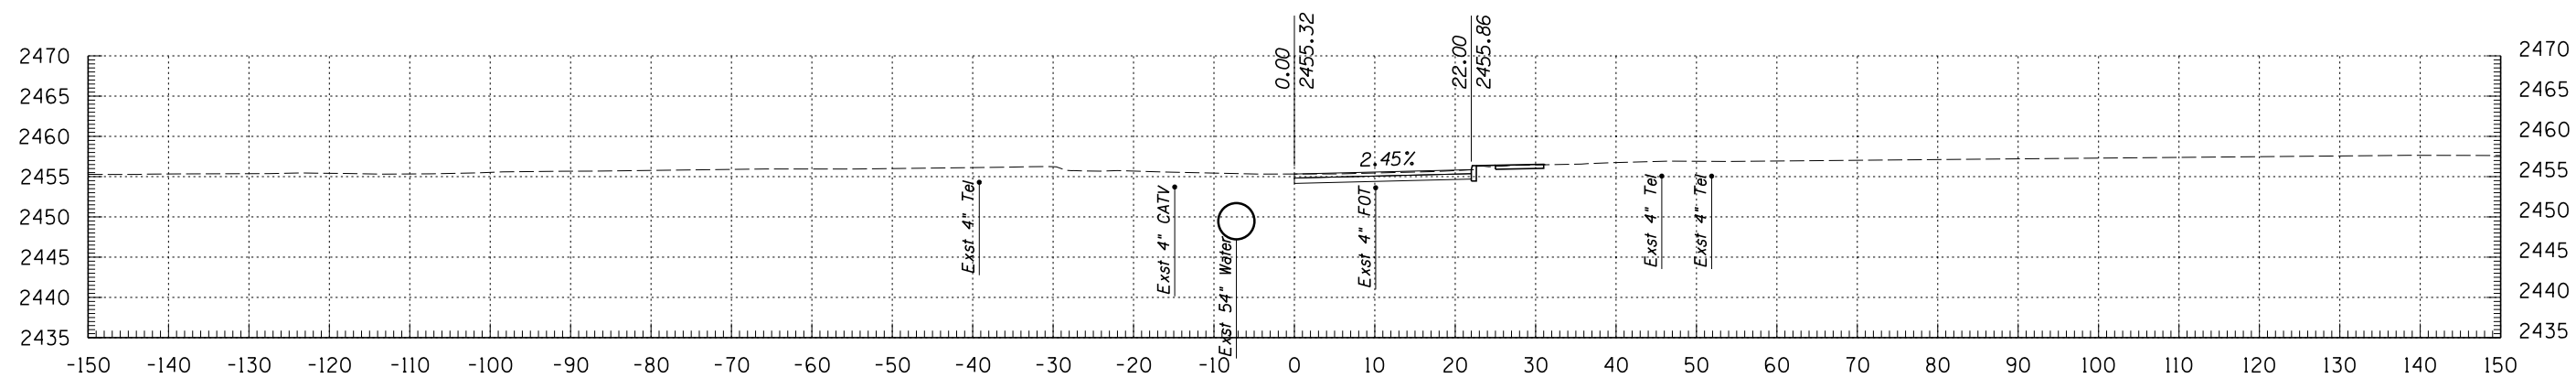

1796+00

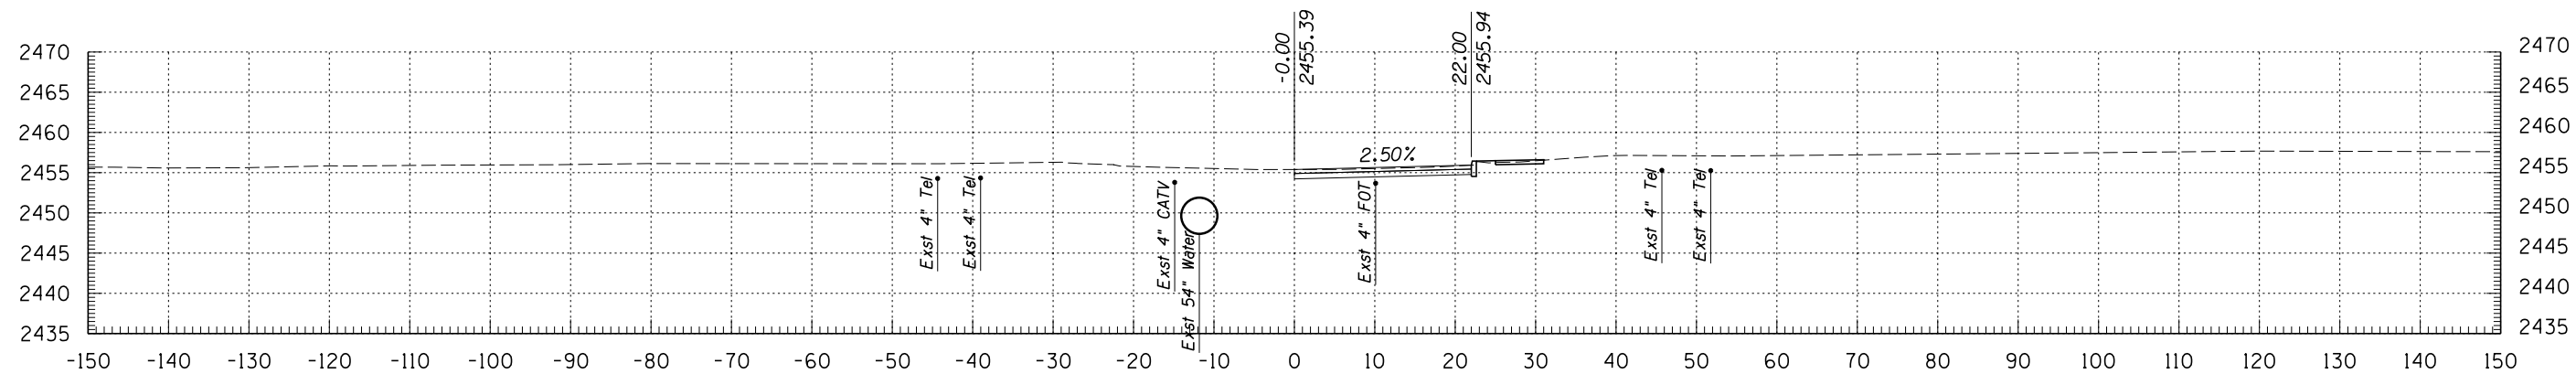




1795+92

**Kimley-Horn and Associates, Inc.**  
 © 2009 KIMLEY-HORN AND ASSOCIATES, INC.  
 2210 East Fort Lowell Road, Suite 200  
 Tucson, Arizona 85719 (520) 615-9191

PLANS ARE NOT FOR CONSTRUCTION

DEPARTMENT OF TRANSPORTATION/ENGINEERING DIVISION				OF
COLUMBUS BLVD CROSS SECTIONS				
	DSGN. BY <b>M. HUGGINS</b>	11/09	REF.	SCALE: 1"=1' H 1"=1' V
	DRWN. BY <b>M. HUGGINS</b>	11/09		
	CHKD. BY <b>B. BEENKEN</b>	11/09	PLAN NO.	


NO.	DATE	REVISION	BY	CHKD.	APPR.

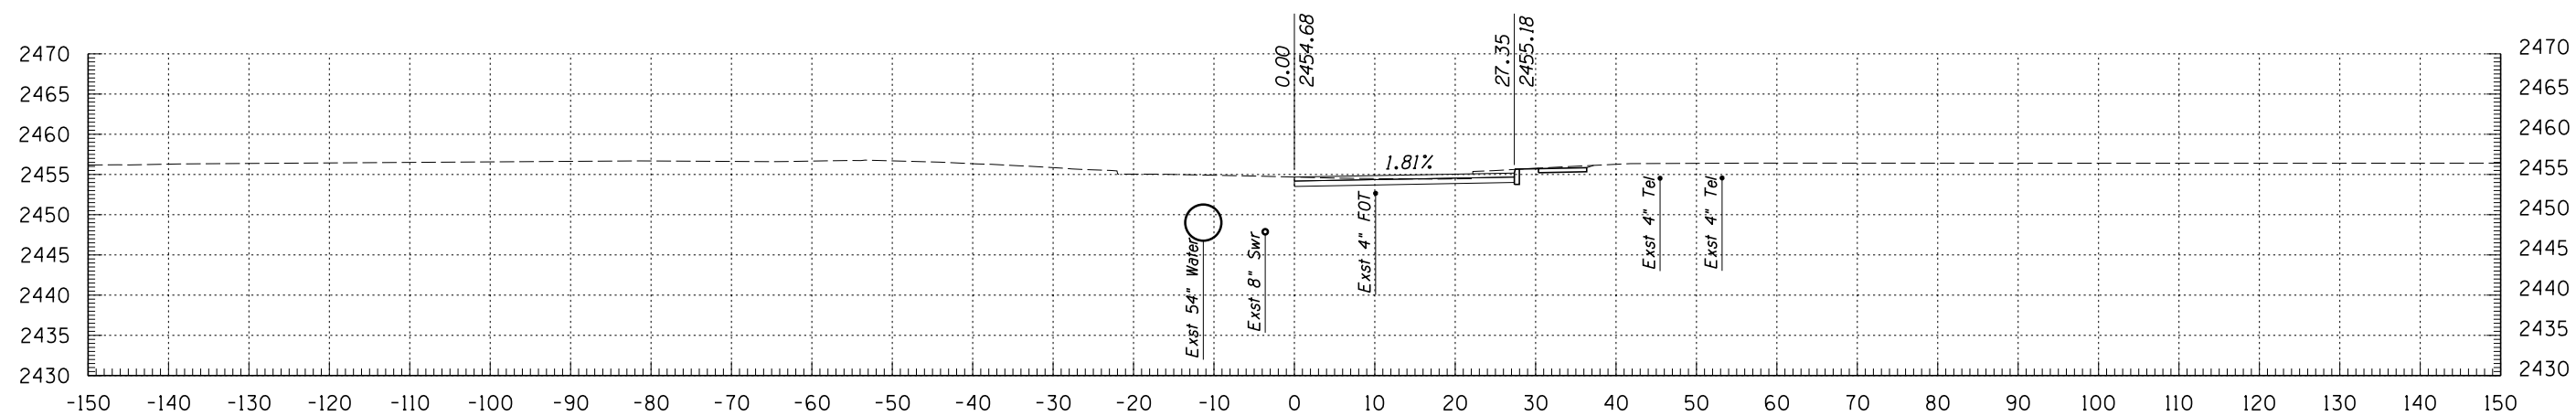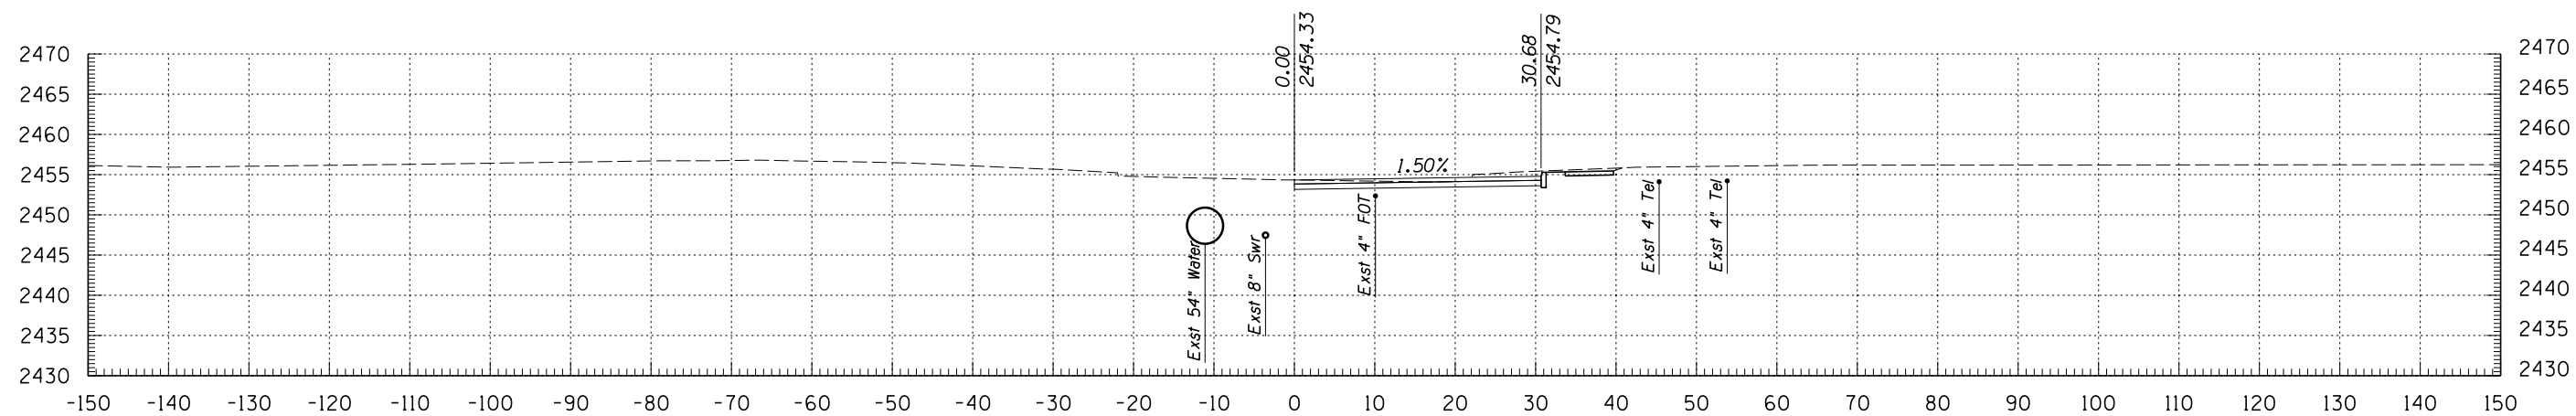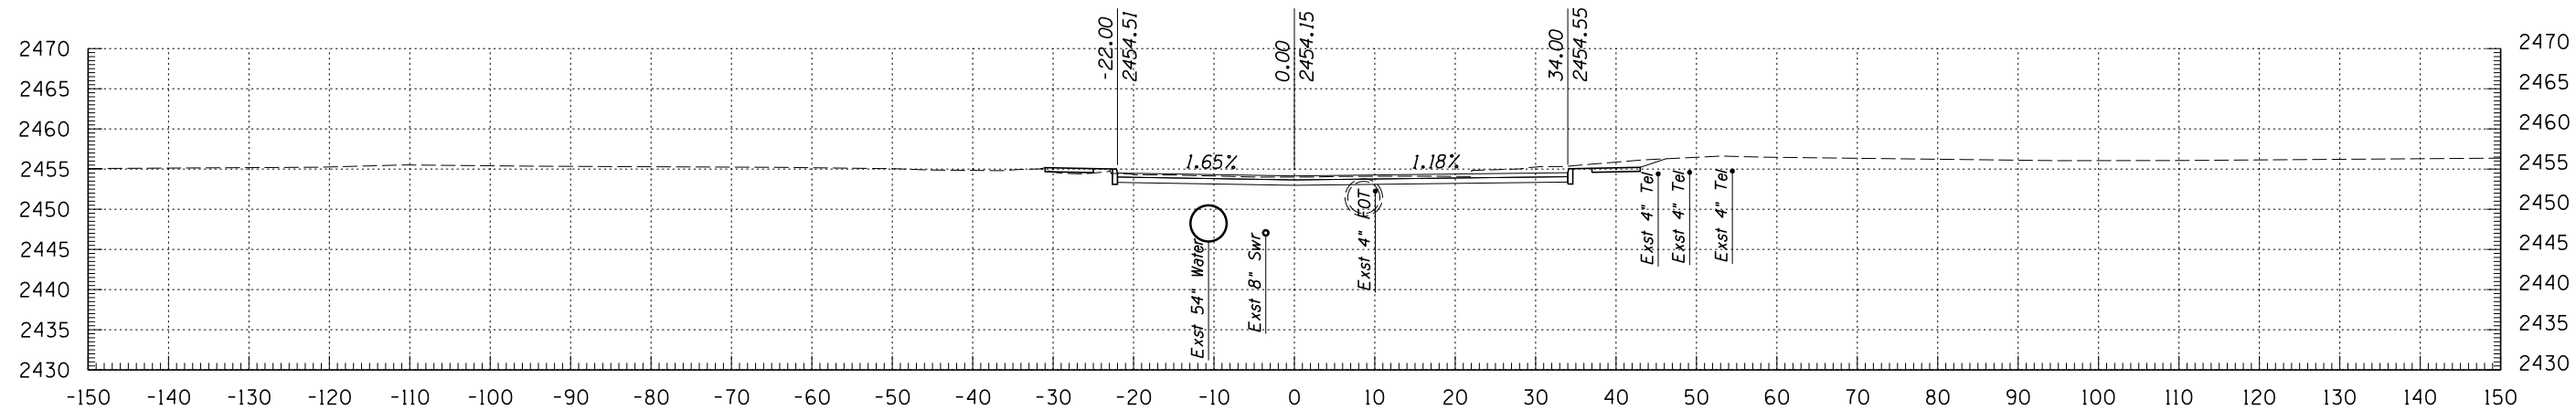


PLANS ARE NOT FOR CONSTRUCTION

DEPARTMENT OF TRANSPORTATION/ENGINEERING DIVISION		OF
COLUMBUS BLVD CROSS SECTIONS		
	DSN. BY <b>M. HUGGINS</b> 11/09 REF. _____ SCALE: 1"=1' H 1"=1' V	284
	DRWN. BY <b>M. HUGGINS</b> 11/09	OF
	CHD. BY <b>B. BEENKEN</b> 11/09 PLAN NO. _____	299


NO.	DATE	REVISION	BY	CHKD.	APPR.

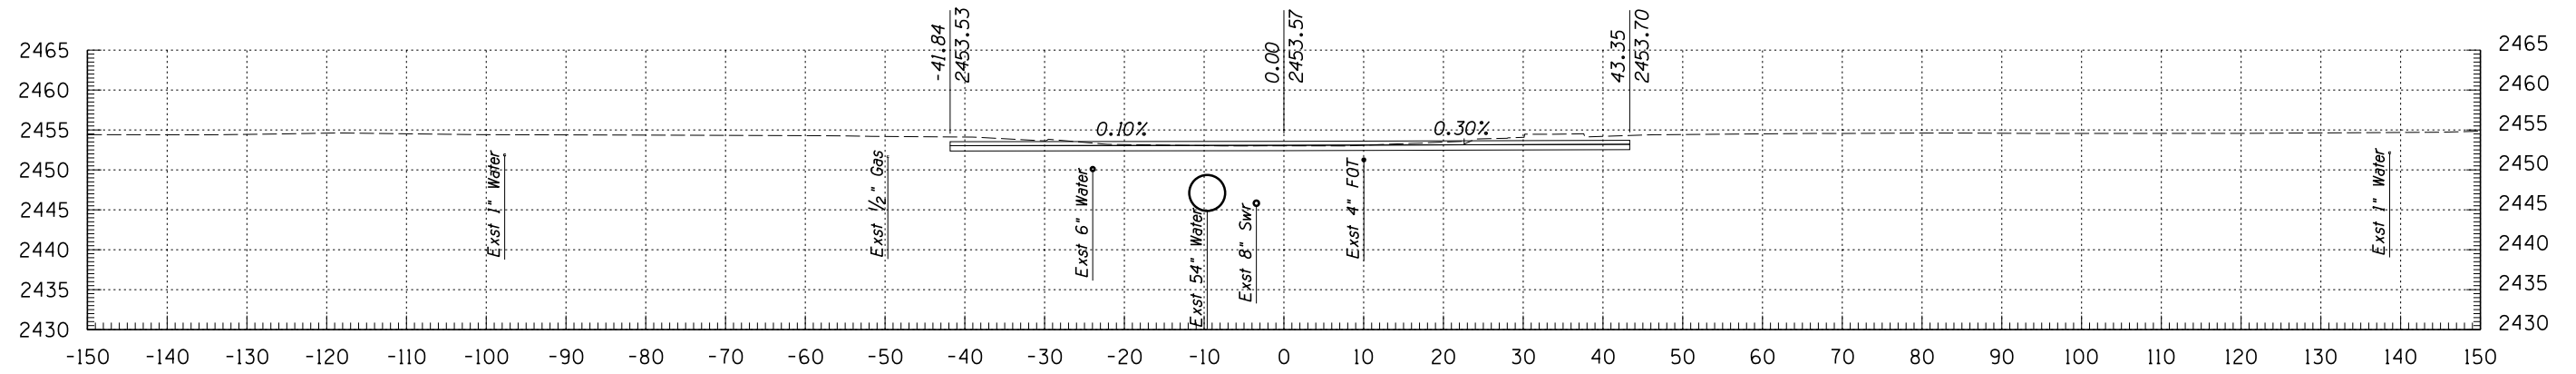

1799+50

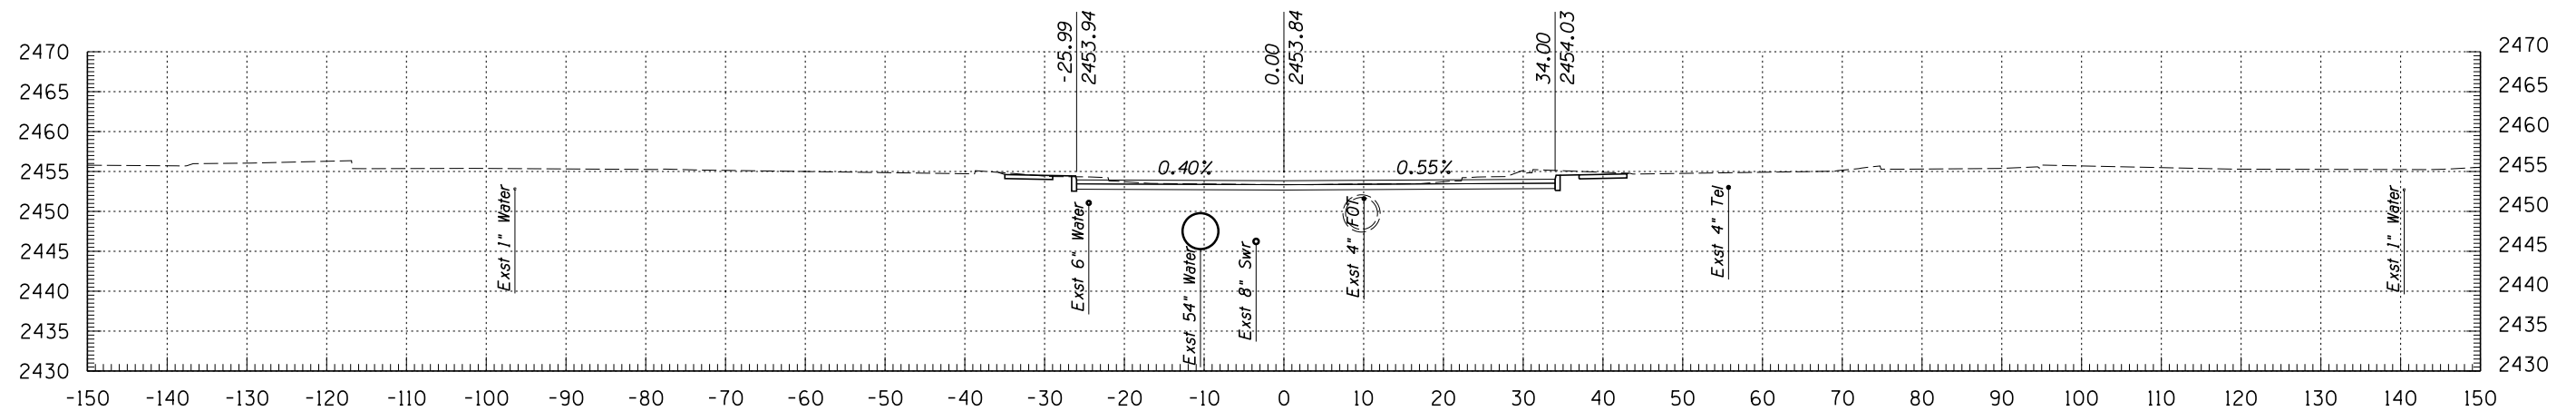

1799+00

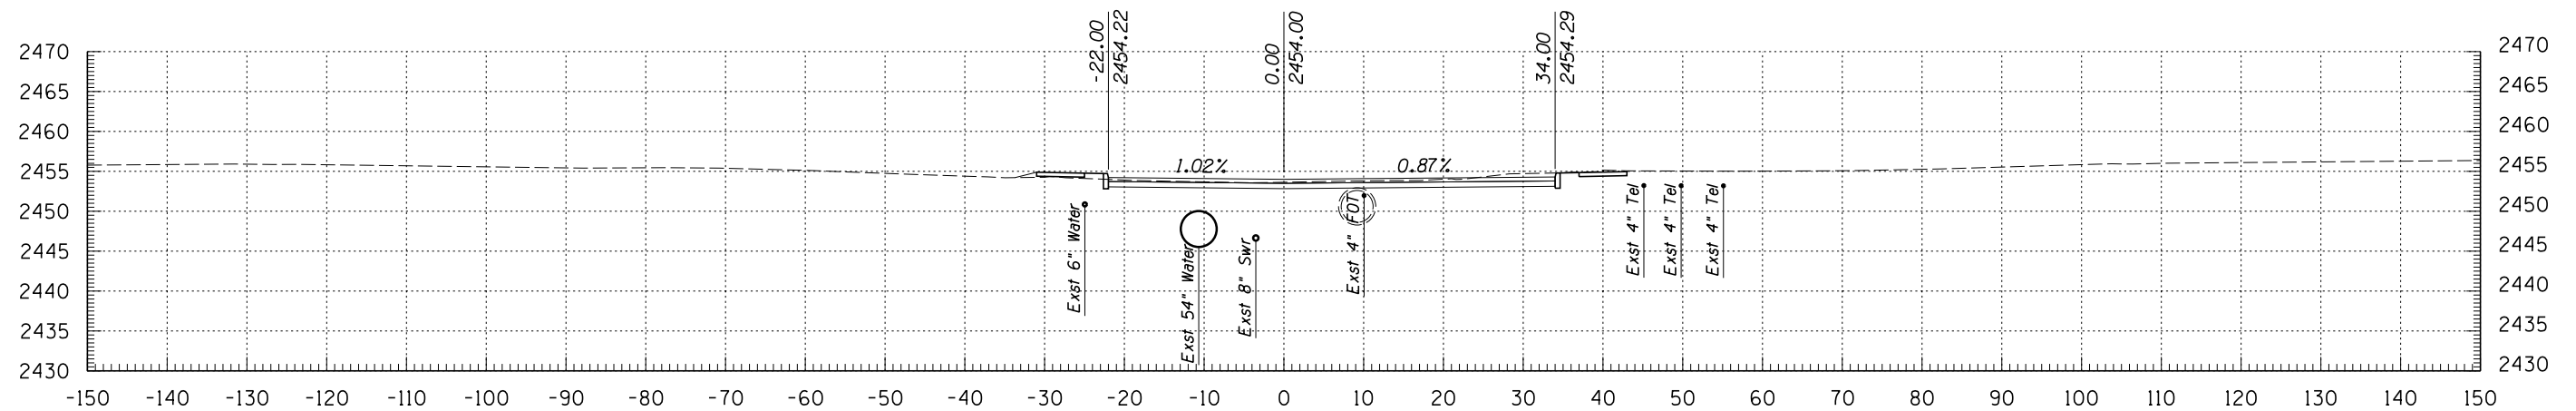

1798+50




© 2009 KIMLEY-HORN AND ASSOCIATES, INC.  
2210 East Fort Lowell Road, Suite 200  
Tucson, Arizona 85719 (520) 615-9191


PLANS ARE NOT FOR CONSTRUCTION

DEPARTMENT OF TRANSPORTATION/ENGINEERING DIVISION				OF
COLUMBUS BLVD CROSS SECTIONS				
	DSGN. BY <b>M. HUGGINS</b>	11/09	REF.	SCALE: 1"=1' H 1"=1' V
	DRWN. BY <b>M. HUGGINS</b>	11/09		
	CHKD. BY <b>B. BEENKEN</b>	11/09	PLAN NO.	
				285 OF 299


NO.	DATE	REVISION	BY	CHKD.	APPR.

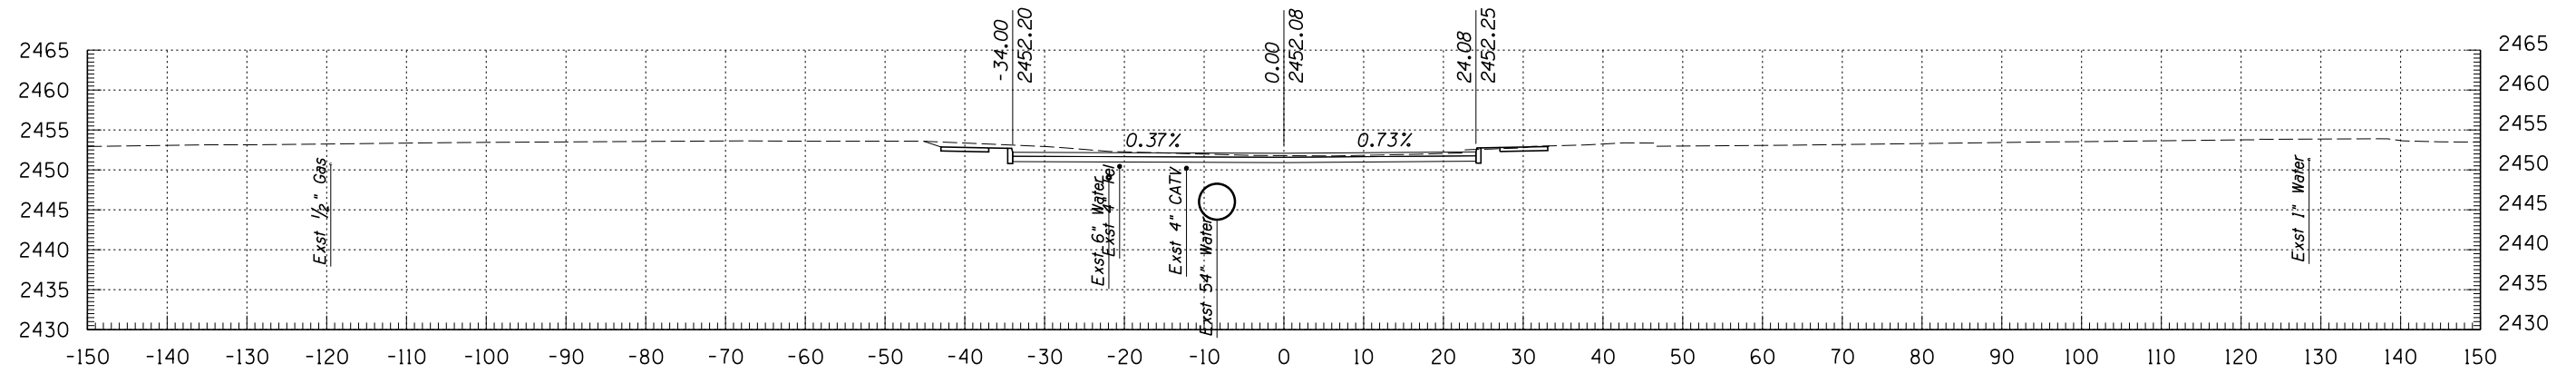

1801+00

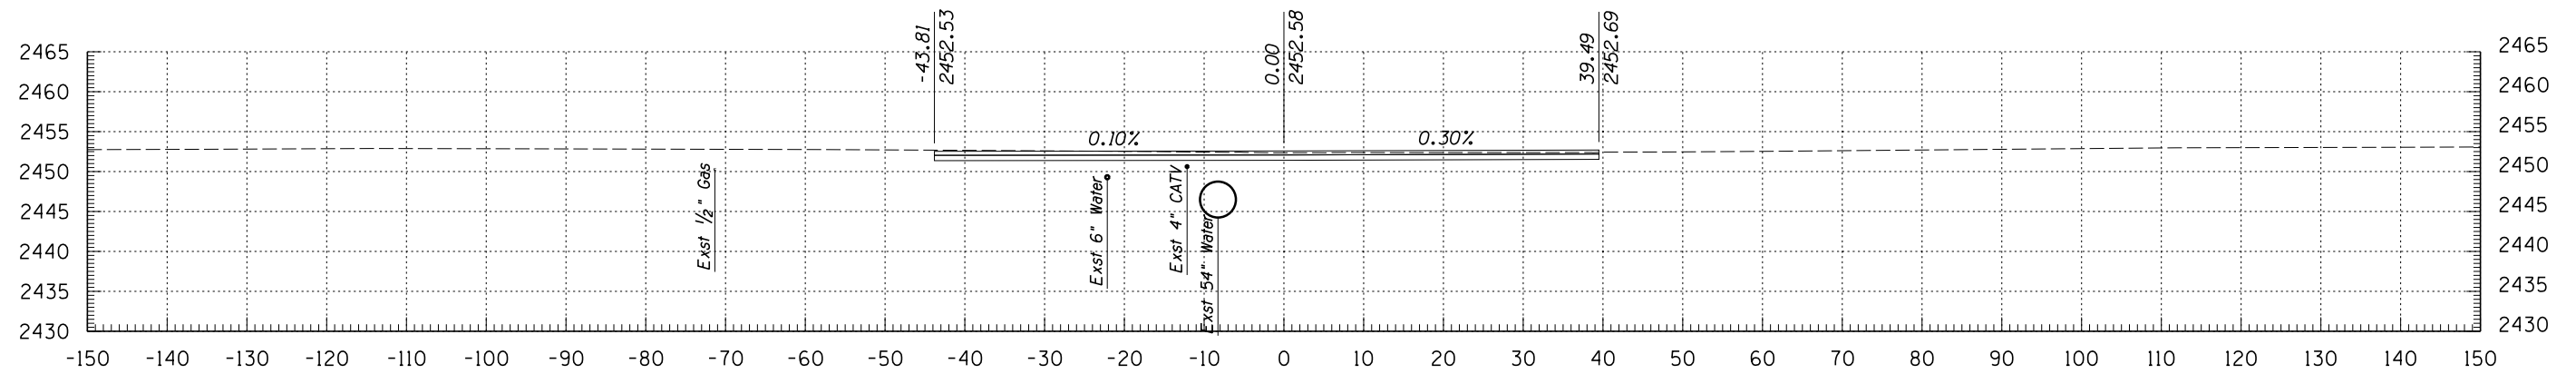

1800+50

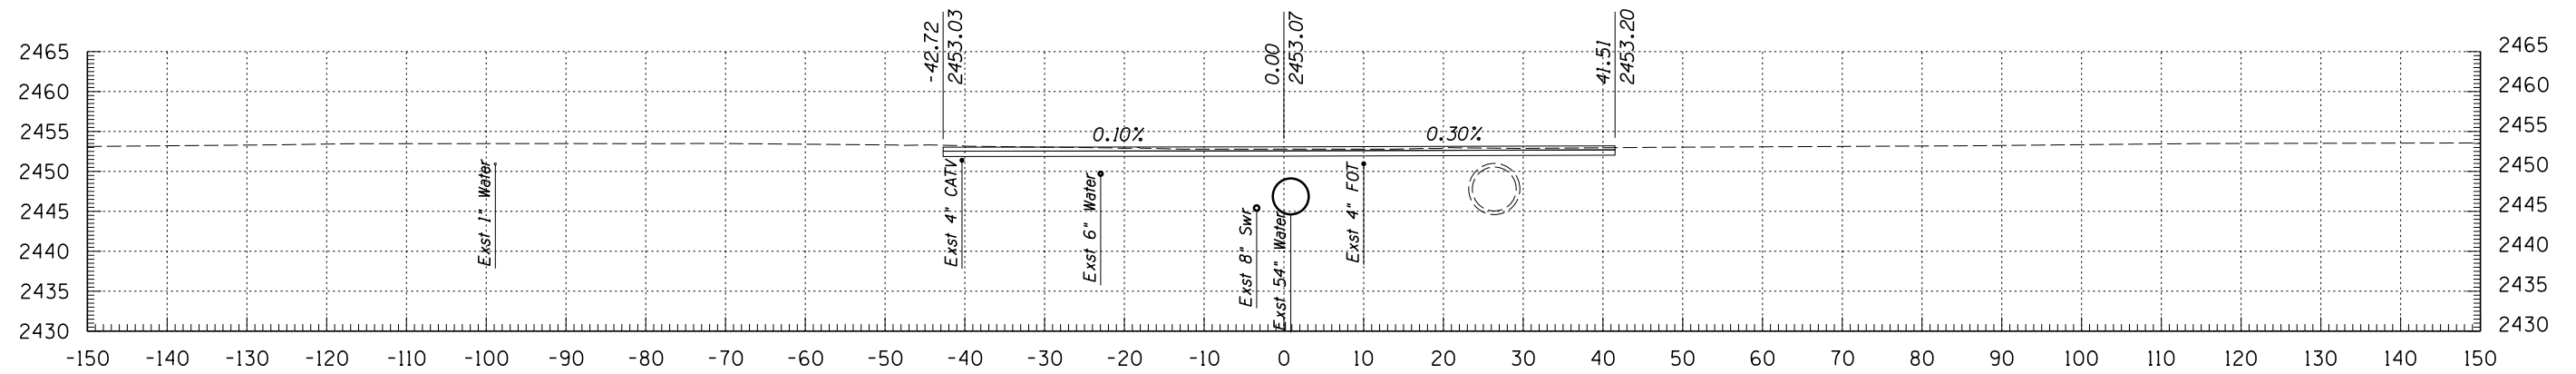

1800+00




© 2009 KIMLEY-HORN AND ASSOCIATES, INC.  
 2210 East Fort Lowell Road, Suite 200  
 Tucson, Arizona 85719 (520) 615-9191


NO.	DATE	REVISION	BY	CHKD.	APPR.

PLANS ARE NOT FOR CONSTRUCTION


DEPARTMENT OF TRANSPORTATION/ENGINEERING DIVISION				OF
COLUMBUS BLVD CROSS SECTIONS				
	DSGN. BY <b>M. HUGGINS</b>	11/09	REF.	SCALE: 1"=1' H 1"=1' V
	DRWN. BY <b>M. HUGGINS</b>	11/09		
	CHKD. BY <b>B. BEENKEN</b>	11/09	PLAN NO.	
				286 OF 299

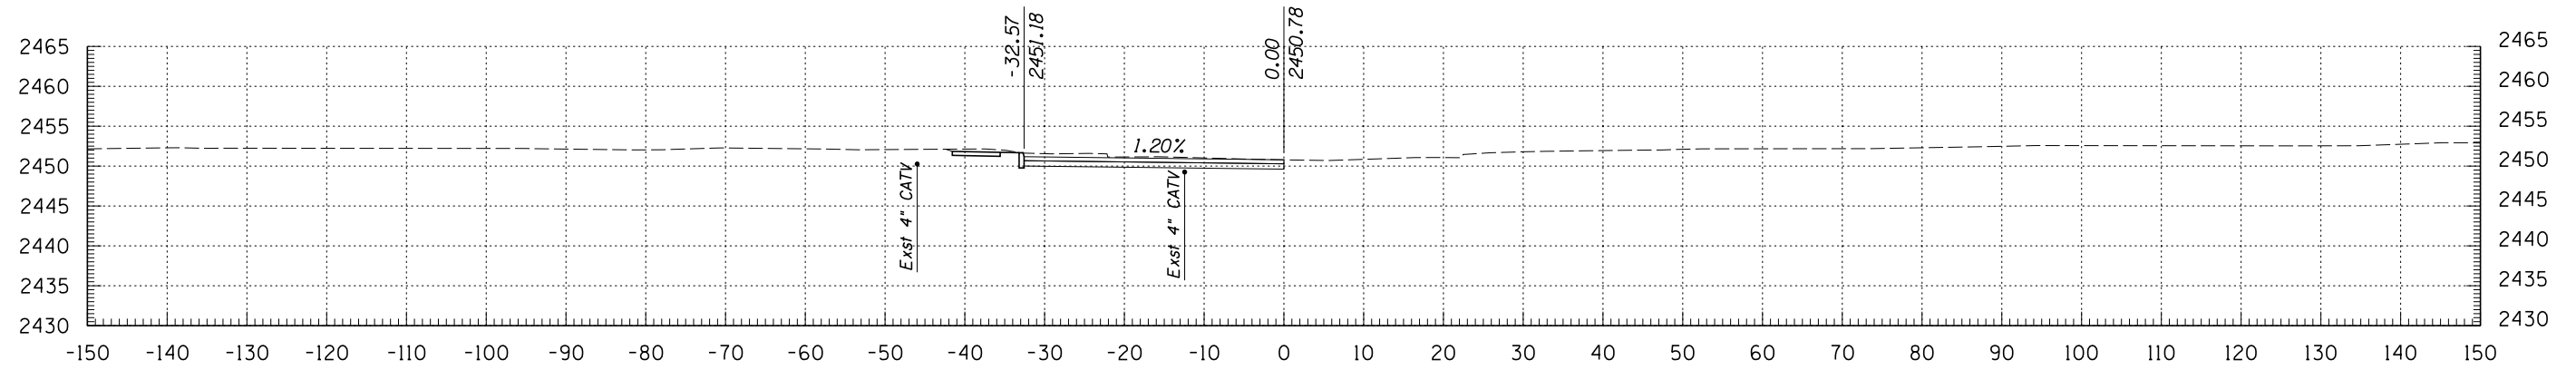

1802+50

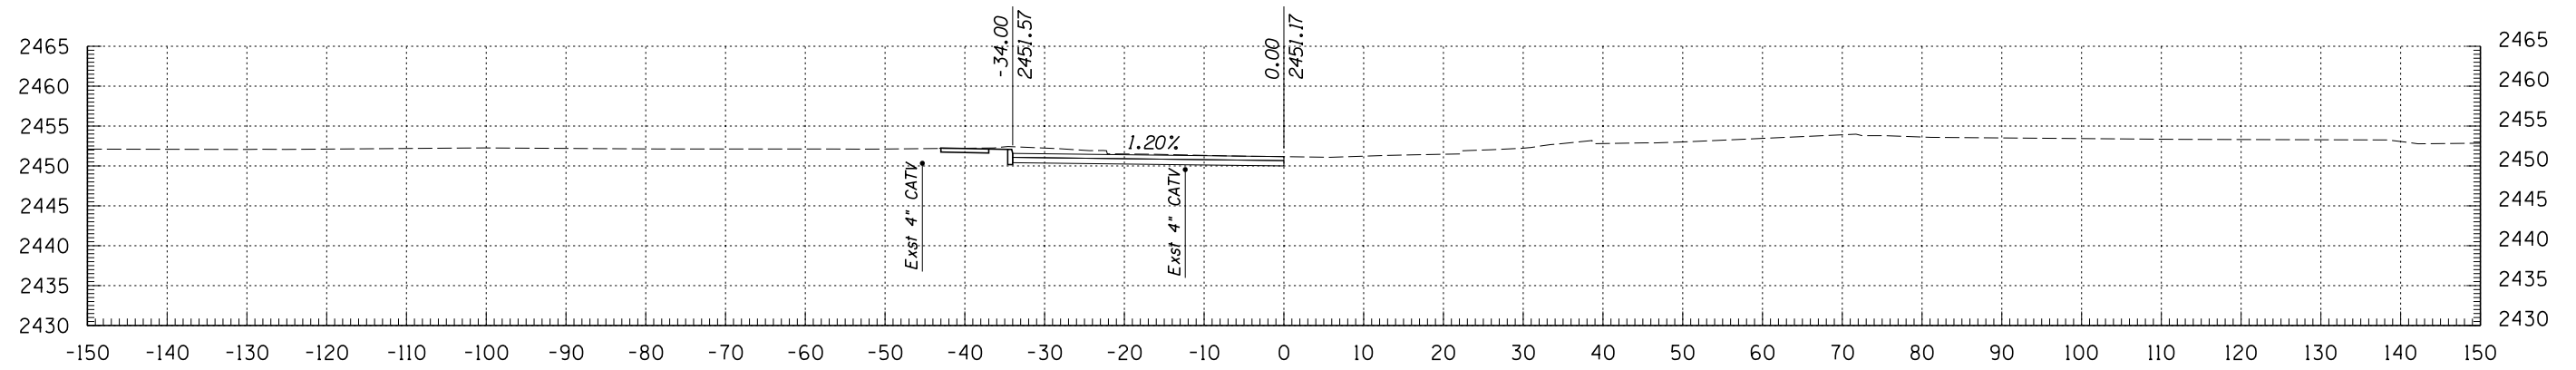

1802+00

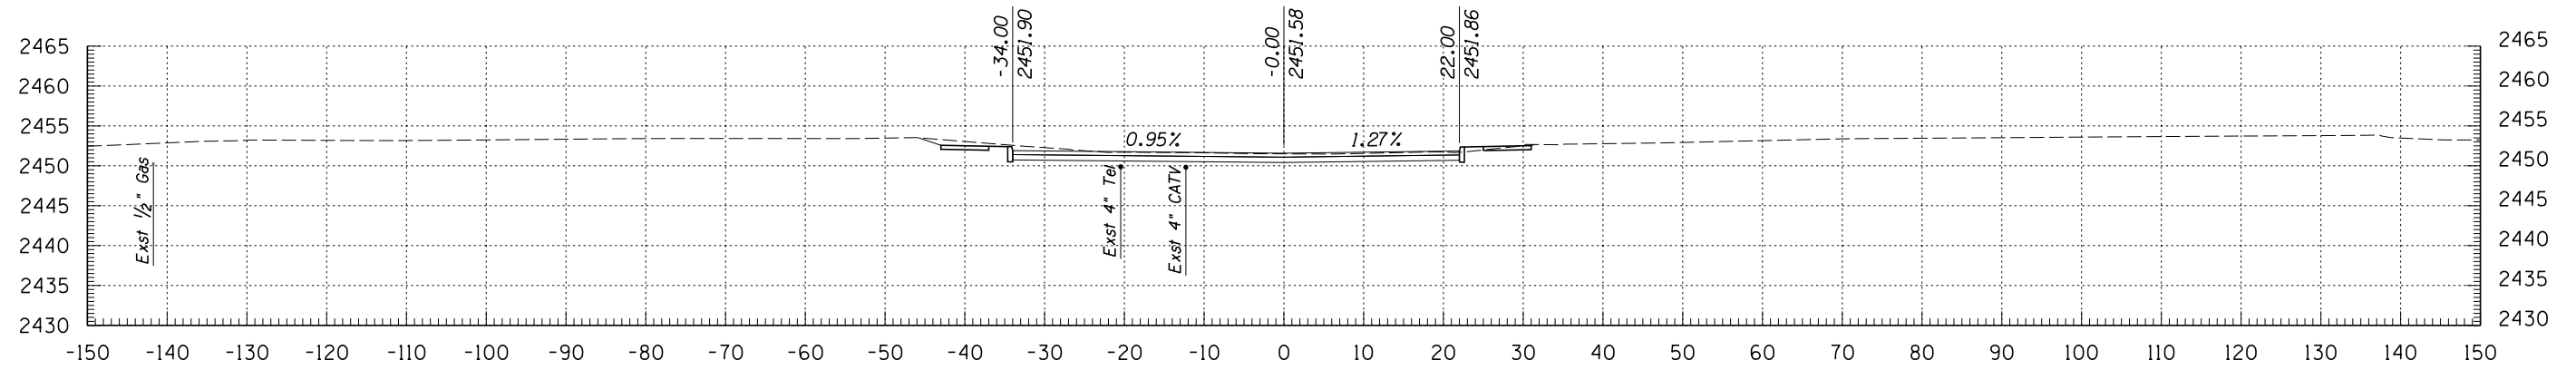




1801+50

**Kimley-Horn and Associates, Inc.**  
 © 2009 KIMLEY-HORN AND ASSOCIATES, INC.  
 2210 East Fort Lowell Road, Suite 200  
 Tucson, Arizona 85719 (520) 615-9191

PLANS ARE NOT FOR CONSTRUCTION

DEPARTMENT OF TRANSPORTATION/ENGINEERING DIVISION				OF
COLUMBUS BLVD CROSS SECTIONS				
	DSGN. BY <b>M. HUGGINS</b>	11/09	REF.	SCALE: 1"=1' H 1"=1' V
	DRWN. BY <b>M. HUGGINS</b>	11/09		
	CHKD. BY <b>B. BEENKEN</b>	11/09	PLAN NO.	
				287 OF 299

NO.	DATE	REVISION	BY	CHKD.	APPR.

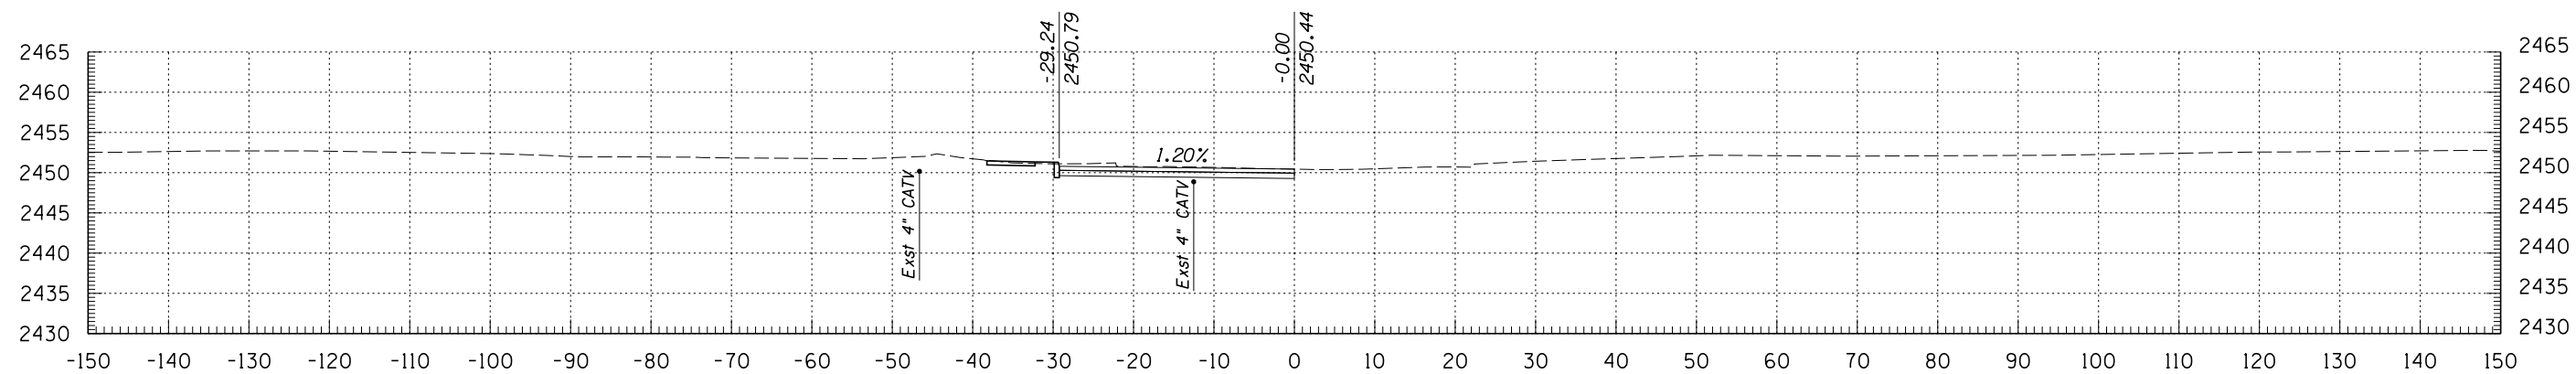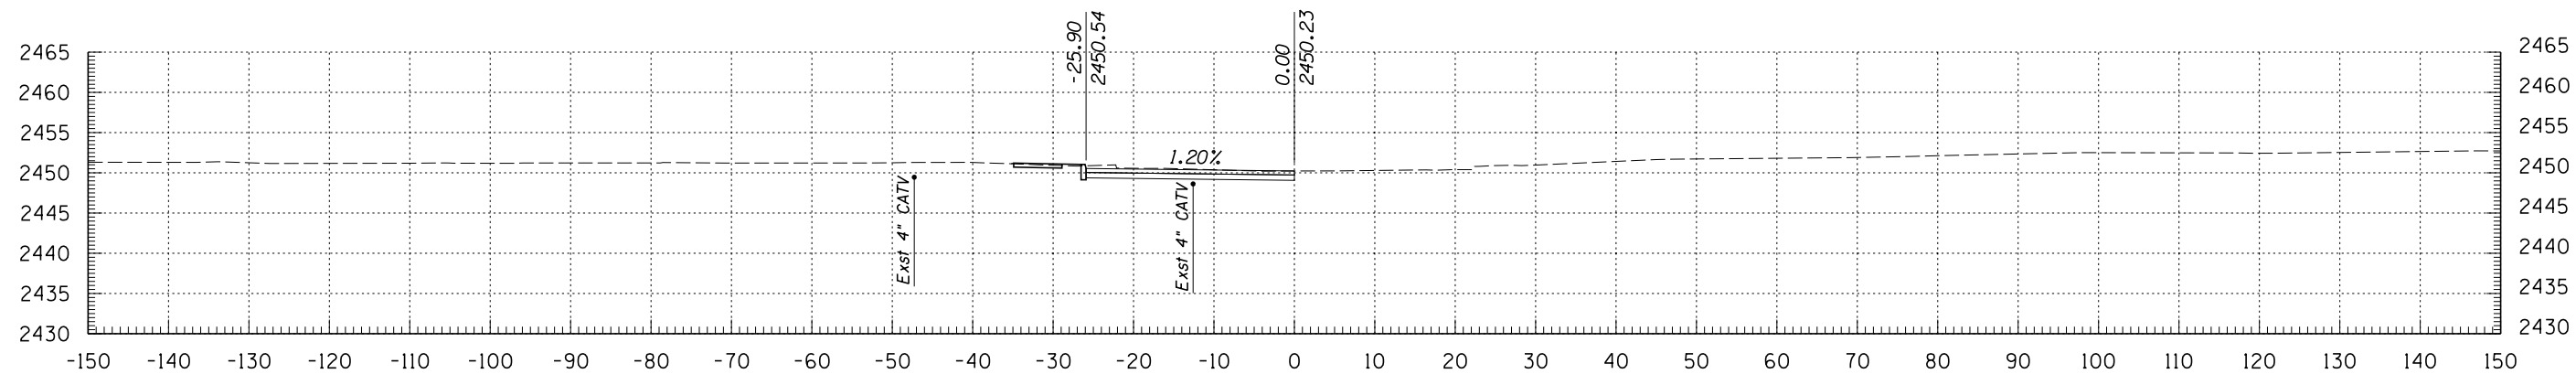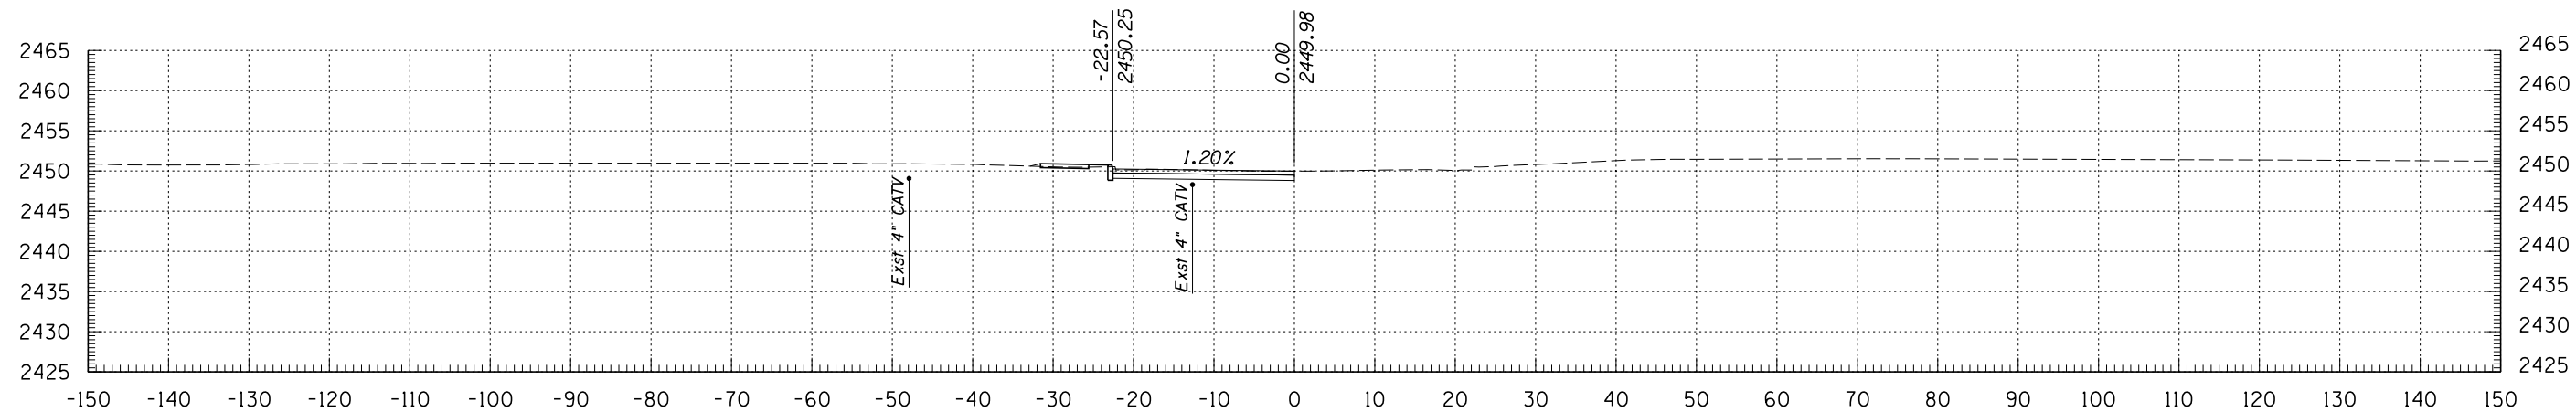


**Kimley-Horn and Associates, Inc.**  
 © 2009 KIMLEY-HORN AND ASSOCIATES, INC.  
 2210 East Fort Lowell Road, Suite 200  
 Tucson, Arizona 85719 (520) 615-9191

PLANS ARE NOT FOR CONSTRUCTION

DEPARTMENT OF TRANSPORTATION/ENGINEERING DIVISION				OF
COLUMBUS BLVD CROSS SECTIONS				
CITY OF TUCSON	DSGN. BY <b>M. HUGGINS</b>	11/09	REF.	SCALE: 1"=1' H 1"=1' V
	DRWN. BY <b>M. HUGGINS</b>	11/09		
	CHKD. BY <b>B. BEENKEN</b>	11/09	PLAN NO.	

NO.	DATE	REVISION	BY	CHKD.	APPR.

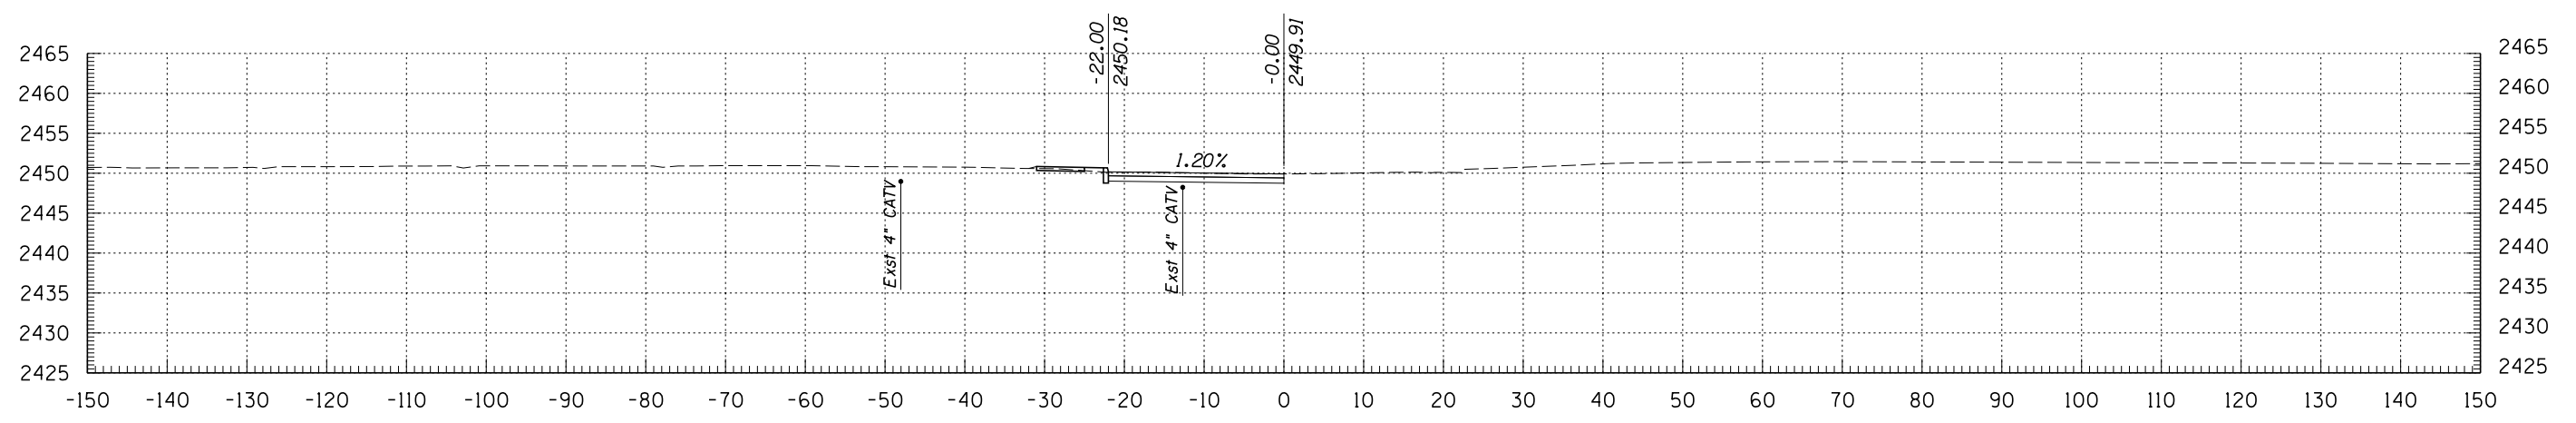

1804+09




© 2009 KIMLEY-HORN AND ASSOCIATES, INC.  
 2210 East Fort Lowell Road, Suite 200  
 Tucson, Arizona 85719 (520) 615-9191


NO.	DATE	REVISION	BY	CHKD.	APPR.

PLANS ARE NOT  
FOR CONSTRUCTION


DEPARTMENT OF TRANSPORTATION/ENGINEERING DIVISION				OF
<b>COLUMBUS BLVD CROSS SECTIONS</b>				
	DSGN. BY <b>M. HUGGINS</b>	11/09	REF. _____	SCALE: 1"=1' H
	DRWN. BY <b>M. HUGGINS</b>	11/09	_____	1"=1' V
	CHKD. BY <b>B. BEENKEN</b>	11/09	PLAN NO. _____	

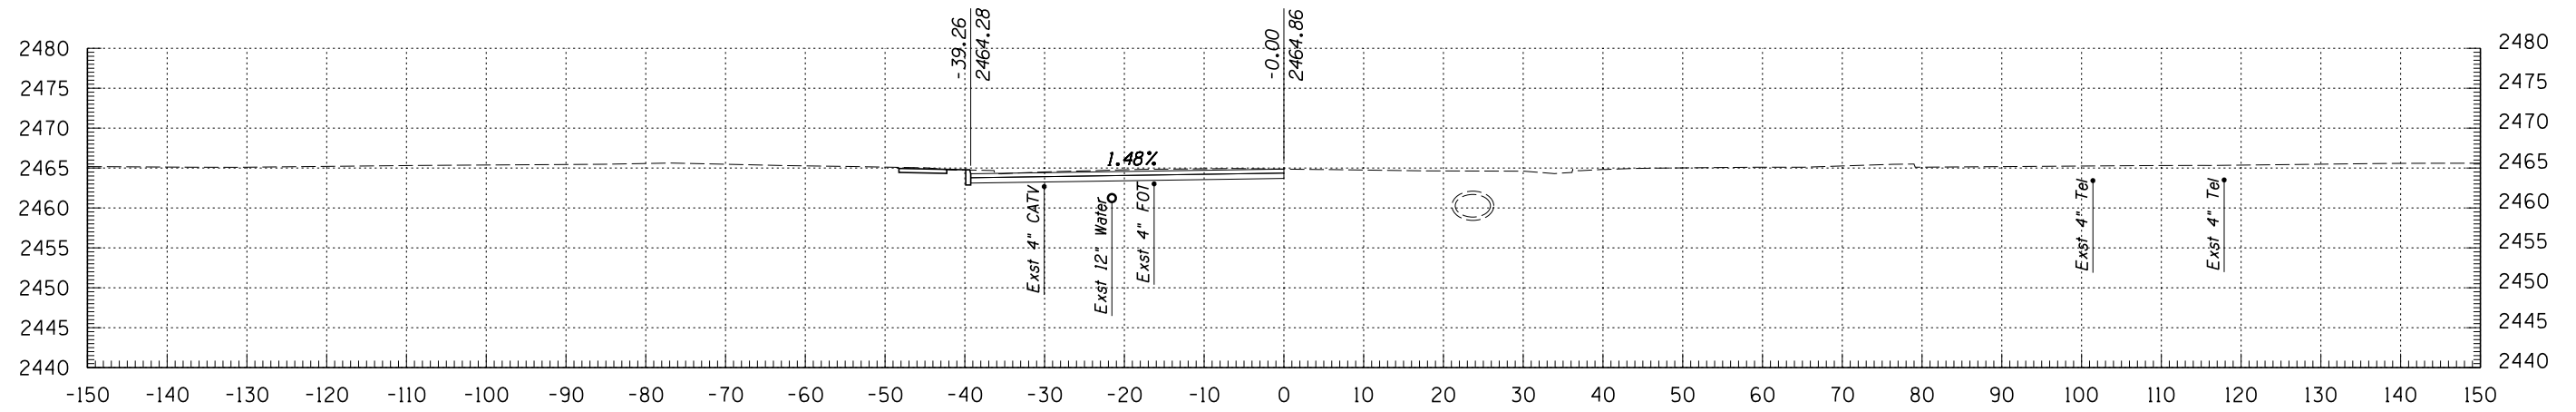

1894+00

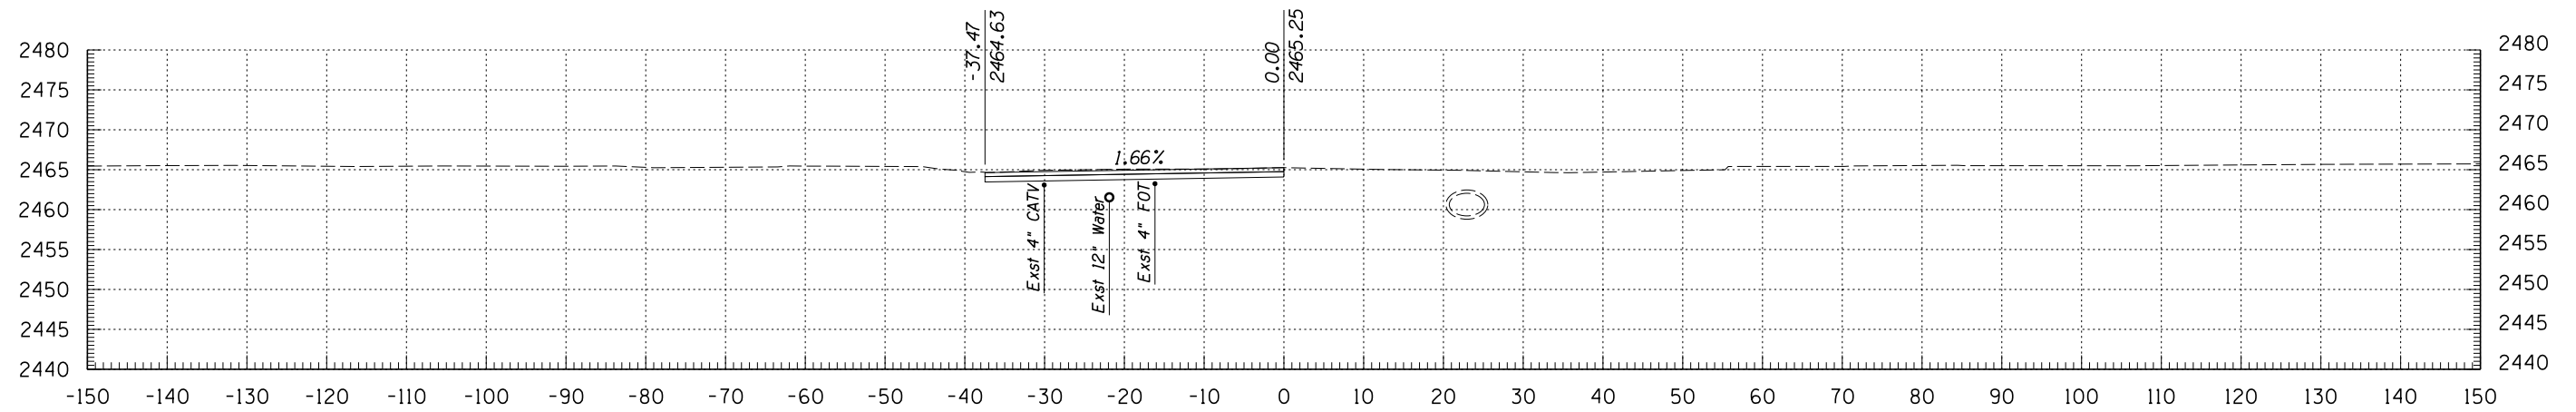

1893+50

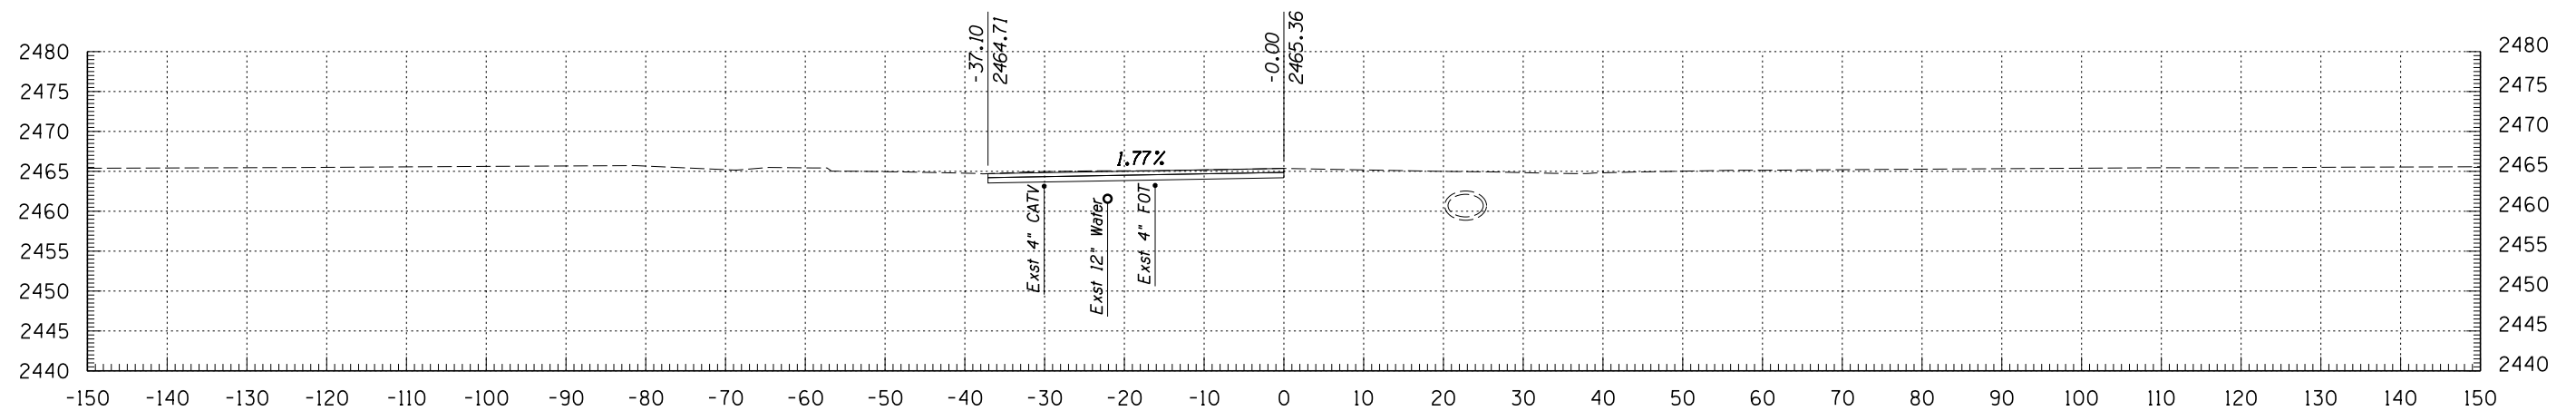

1893+40




© 2009 KIMLEY-HORN AND ASSOCIATES, INC.  
2210 East Fort Lowell Road, Suite 200  
Tucson, Arizona 85719 (520) 615-9191


NO.	DATE	REVISION	BY	CHKD.	APPR.

PLANS ARE NOT FOR CONSTRUCTION


DEPARTMENT OF TRANSPORTATION/ENGINEERING DIVISION				OF
SWAN ROAD CROSS SECTIONS				
	DSGN. BY <b>M. HUGGINS</b>	11/09	REF.	SCALE: 1"=1' H 1"=1' V
	DRWN. BY <b>M. HUGGINS</b>	11/09		
	CHKD. BY <b>B. BEENKEN</b>	11/09	PLAN NO.	
				290 OF 299

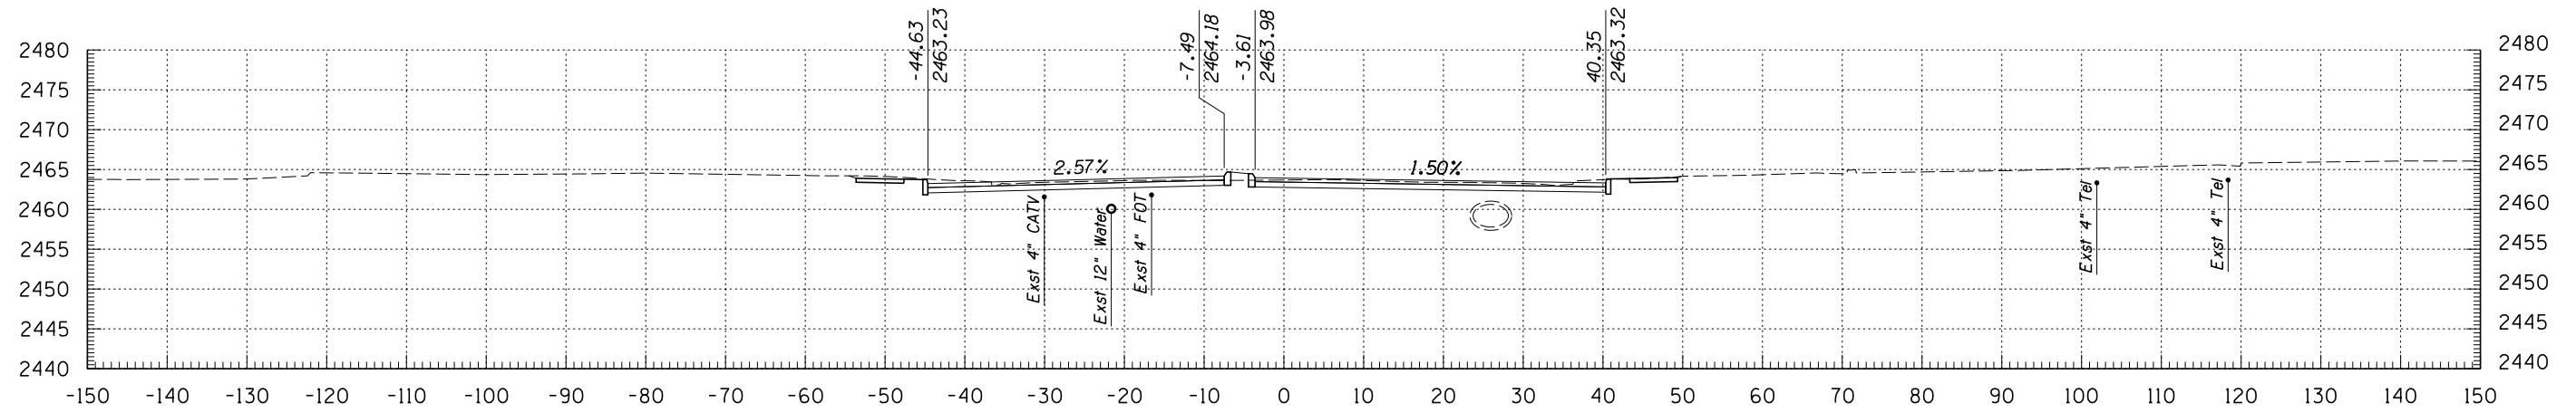

1895+50

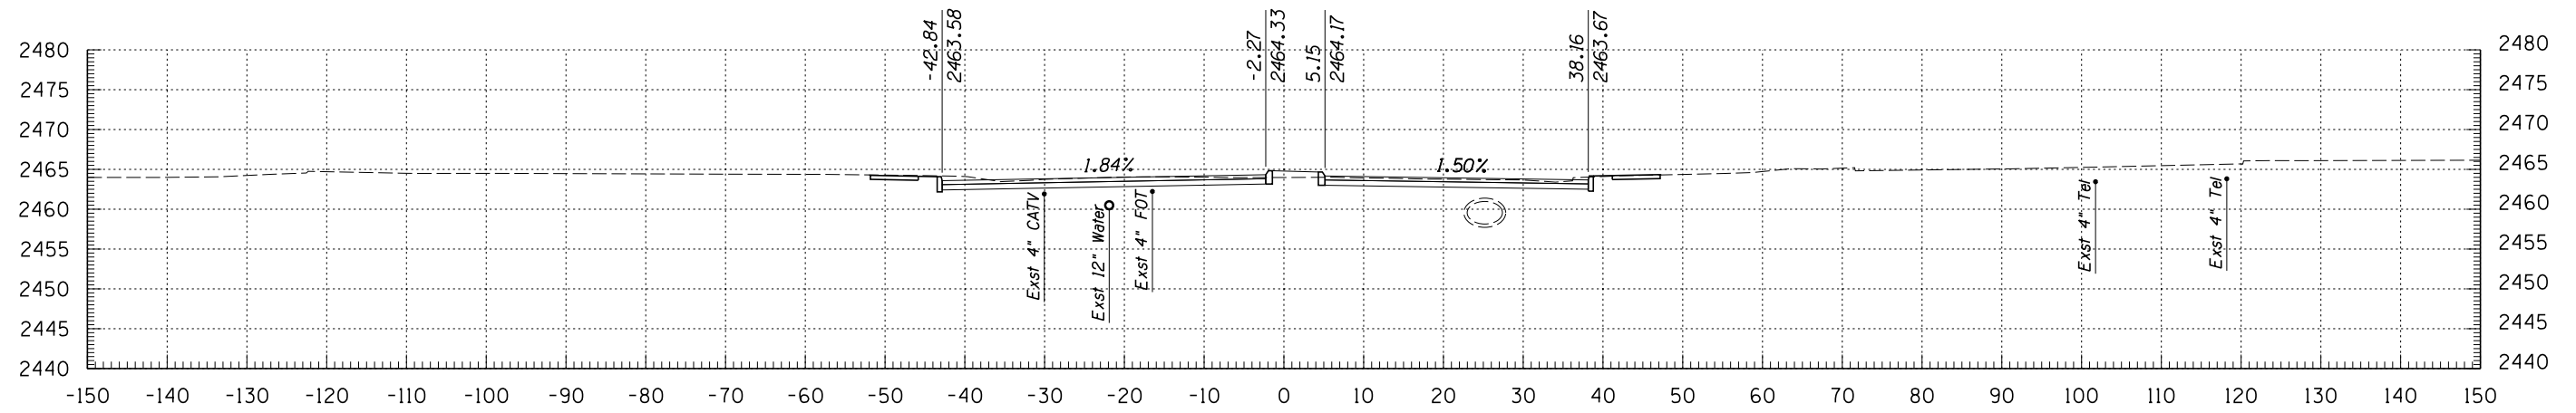

1895+00

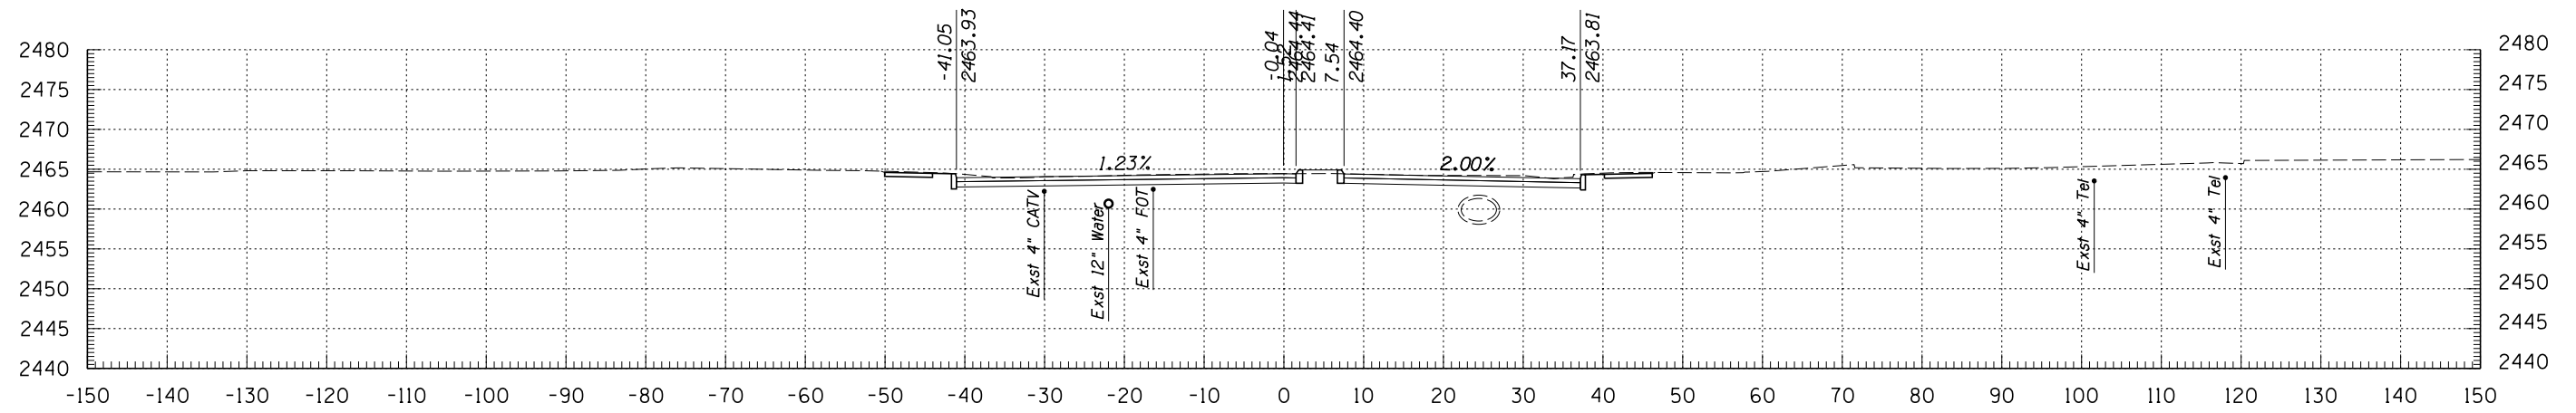


1894+50

**Kimley-Horn and Associates, Inc.**  
 © 2009 KIMLEY-HORN AND ASSOCIATES, INC.  
 2210 East Fort Lowell Road, Suite 200  
 Tucson, Arizona 85719 (520) 615-9191


PLANS ARE NOT FOR CONSTRUCTION

DEPARTMENT OF TRANSPORTATION/ENGINEERING DIVISION				OF
SWAN ROAD CROSS SECTIONS				
CITY OF TUCSON	DSGN. BY <b>M. HUGGINS</b>	11/09	REF.	SCALE: 1"=1' H 1"=1' V
	DRWN. BY <b>M. HUGGINS</b>	11/09		
	CHKD. BY <b>B. BEENKEN</b>	11/09	PLAN NO.	
				291 OF 299


NO.	DATE	REVISION	BY	CHKD.	APPR.

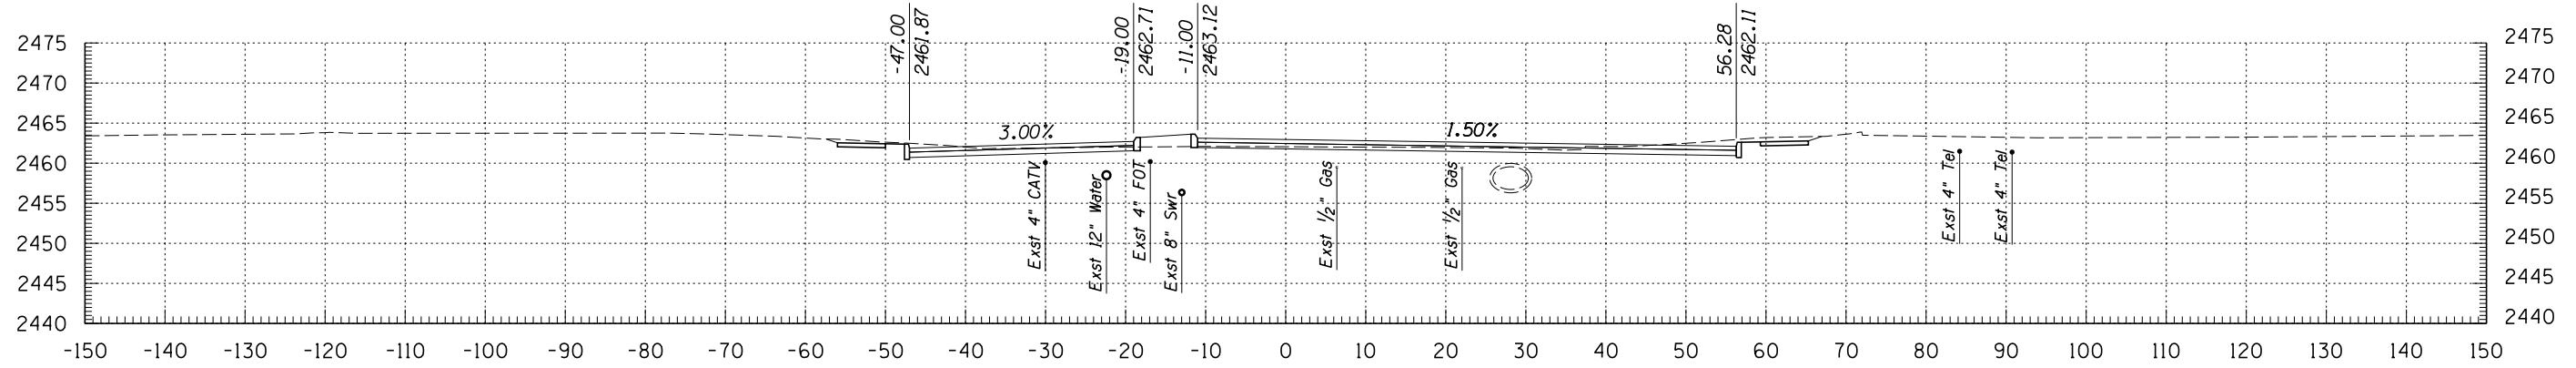

1897+00

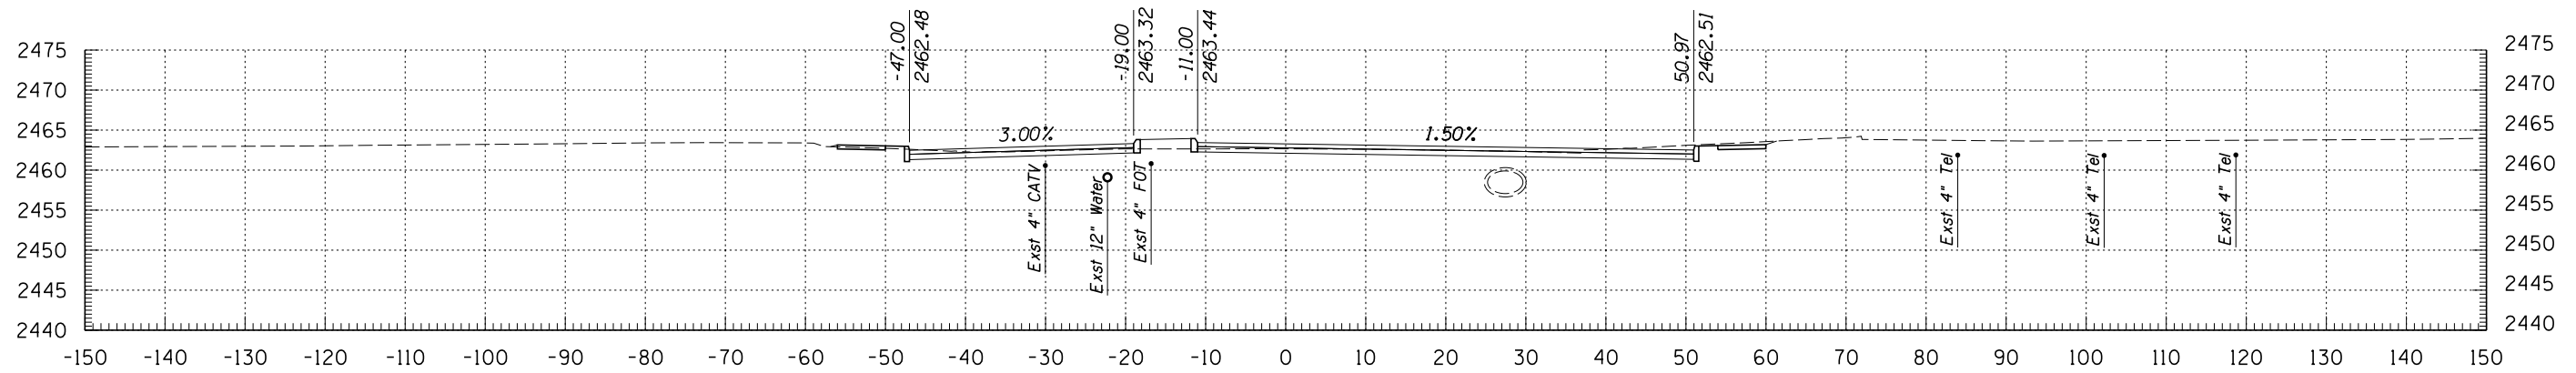

1896+50

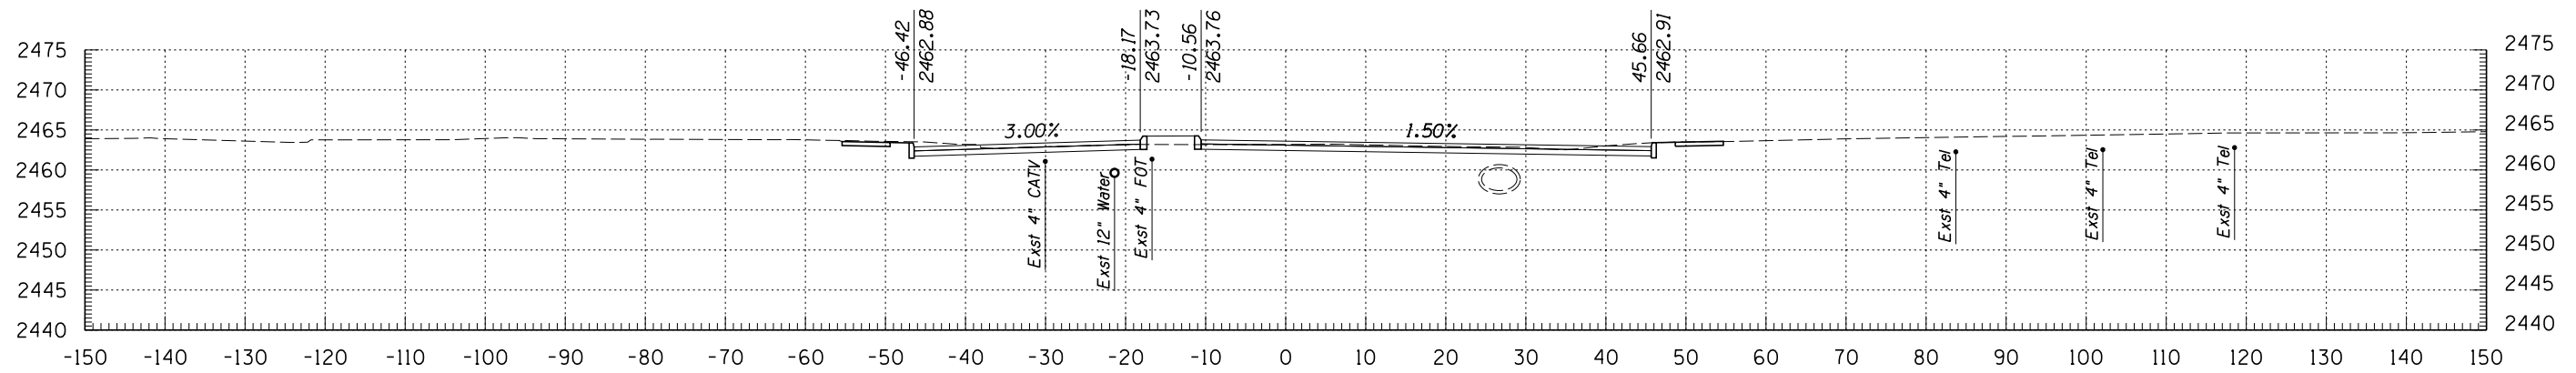


1896+00

**Kimley-Horn and Associates, Inc.**  
 © 2009 KIMLEY-HORN AND ASSOCIATES, INC.  
 2210 East Fort Lowell Road, Suite 200  
 Tucson, Arizona 85719 (520) 615-9191


NO.	DATE	REVISION	BY	CHKD.	APPR.

PLANS ARE NOT FOR CONSTRUCTION


DEPARTMENT OF TRANSPORTATION/ENGINEERING DIVISION				OF
<b>SWAN ROAD CROSS SECTIONS</b>				
	DSGN. BY <b>M. HUGGINS</b>	11/09	REF. _____	SCALE: 1"=1' H 1"=1' V
	DRWN. BY <b>M. HUGGINS</b>	11/09		
	CHKD. BY <b>B. BEENKEN</b>	11/09	PLAN NO. _____	
				292 OF 299

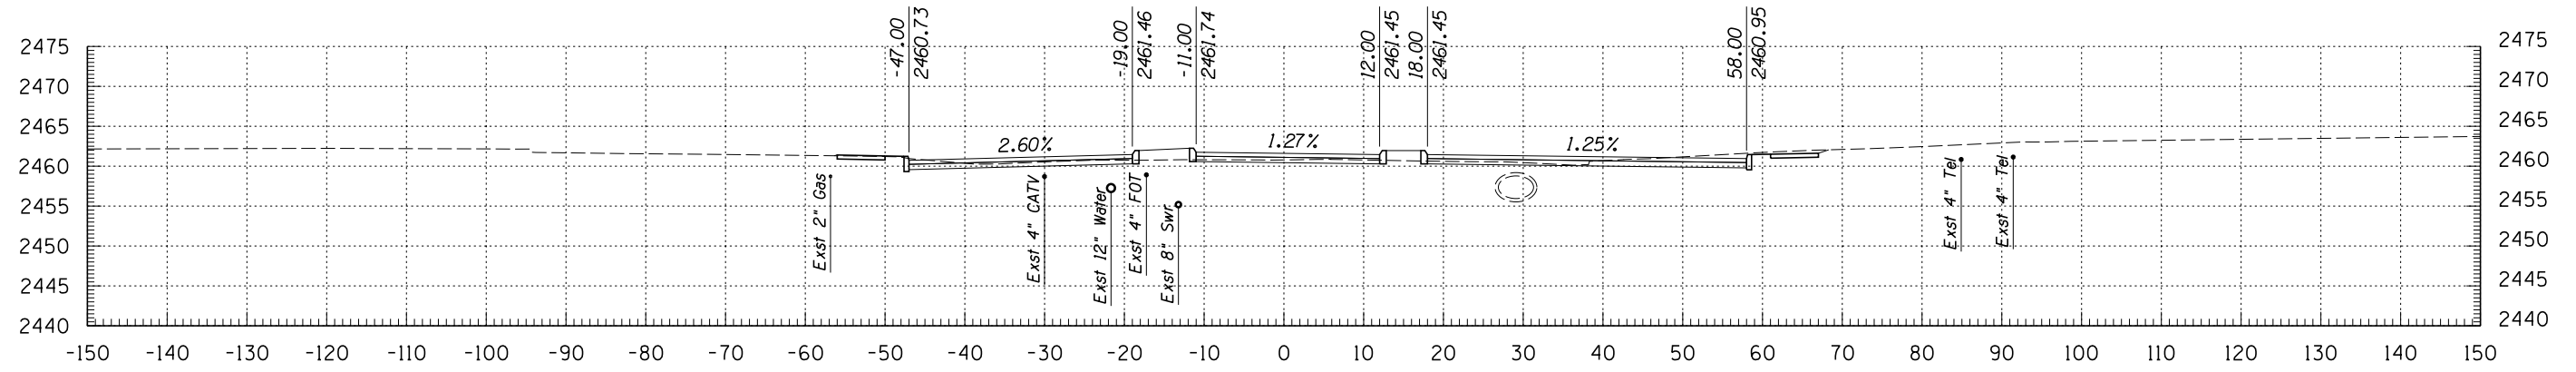

1898+50

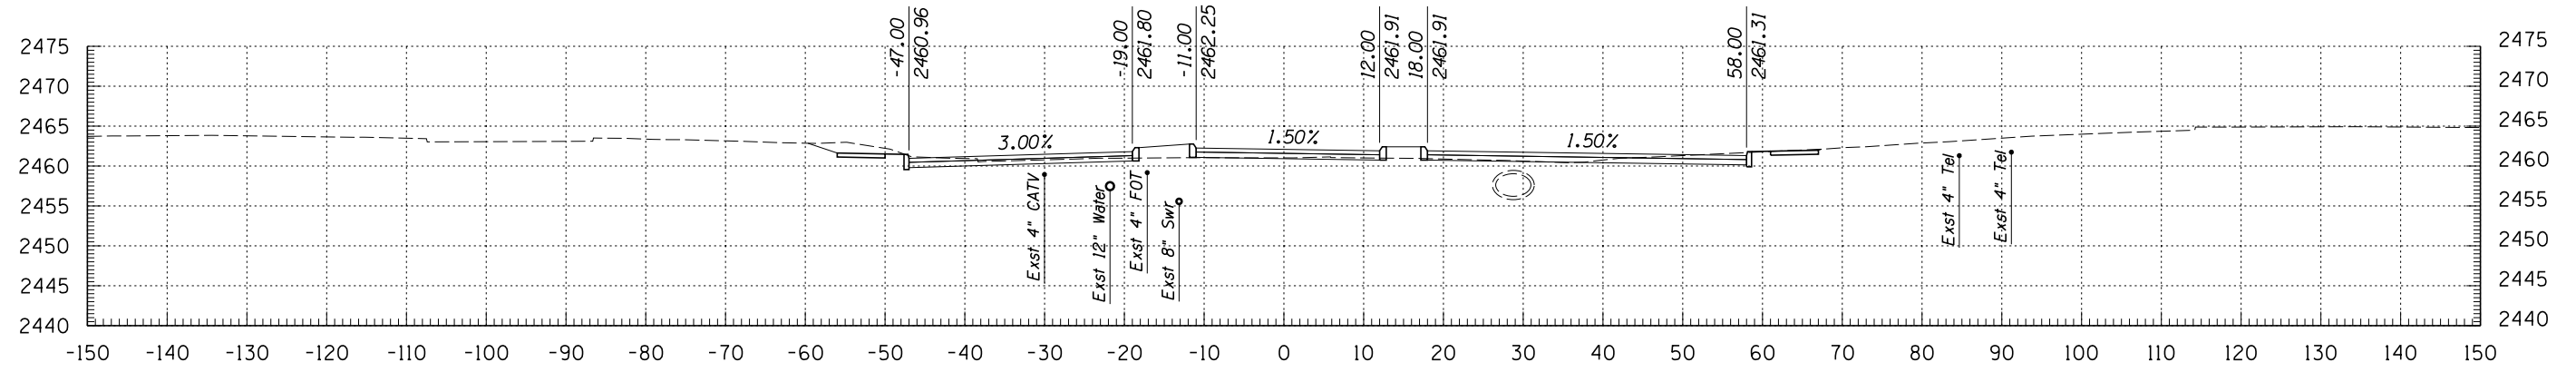

1898+00

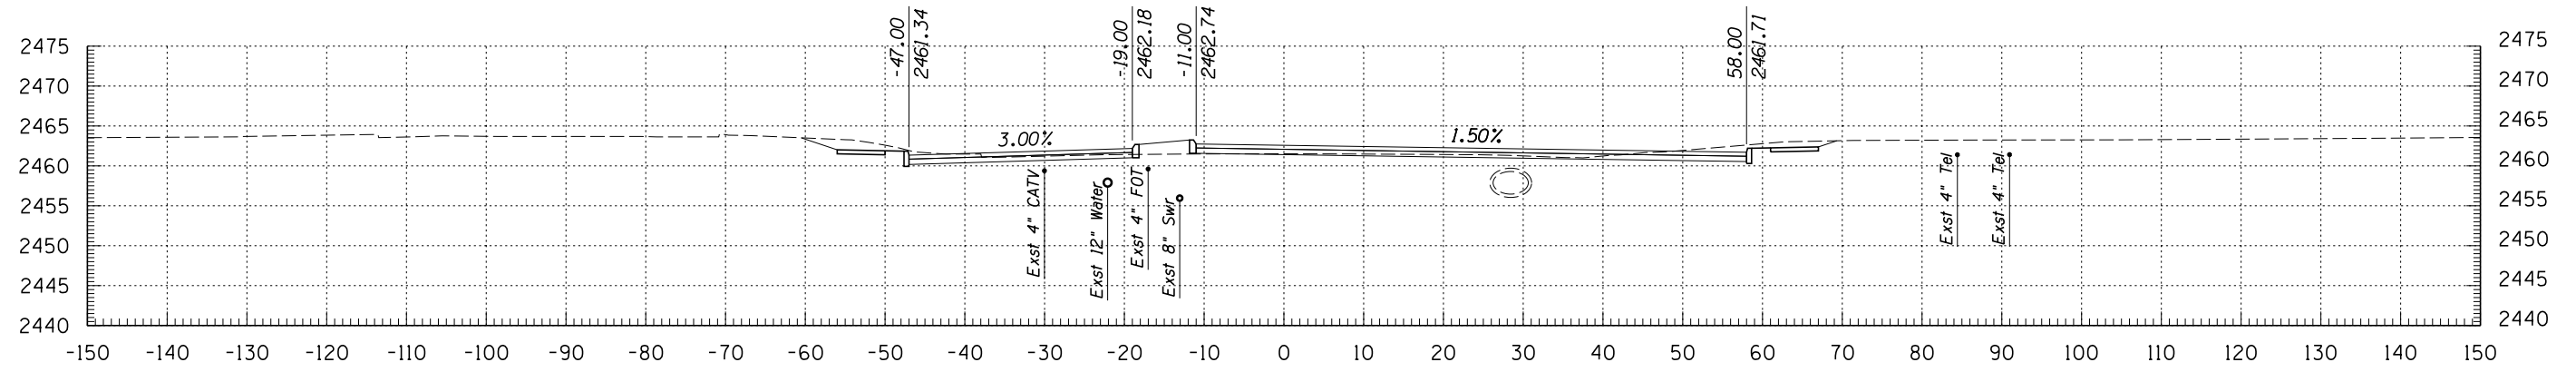


1897+50

**Kimley-Horn and Associates, Inc.**  
 © 2009 KIMLEY-HORN AND ASSOCIATES, INC.  
 2210 East Fort Lowell Road, Suite 200  
 Tucson, Arizona 85719 (520) 615-9191


NO.	DATE	REVISION	BY	CHKD.	APPR.

DEPARTMENT OF TRANSPORTATION/ENGINEERING DIVISION				OF
<b>SWAN ROAD CROSS SECTIONS</b>				
	DSGN. BY <b>M. HUGGINS</b>	11/09	REF.	SCALE: 1"=1' H 1"=1' V
	DRWN. BY <b>M. HUGGINS</b>	11/09		
	CHKD. BY <b>B. BEENKEN</b>	11/09	PLAN NO.	


PLANS ARE NOT FOR CONSTRUCTION

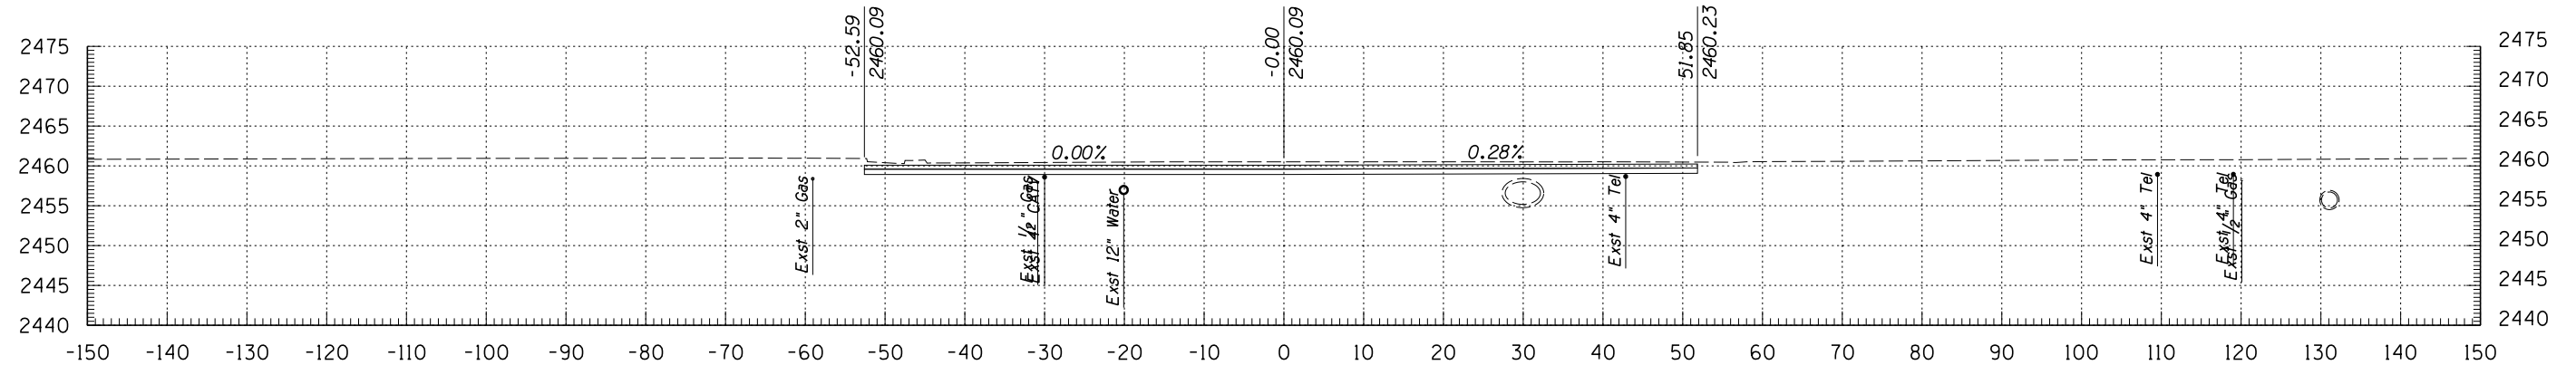

1900+00

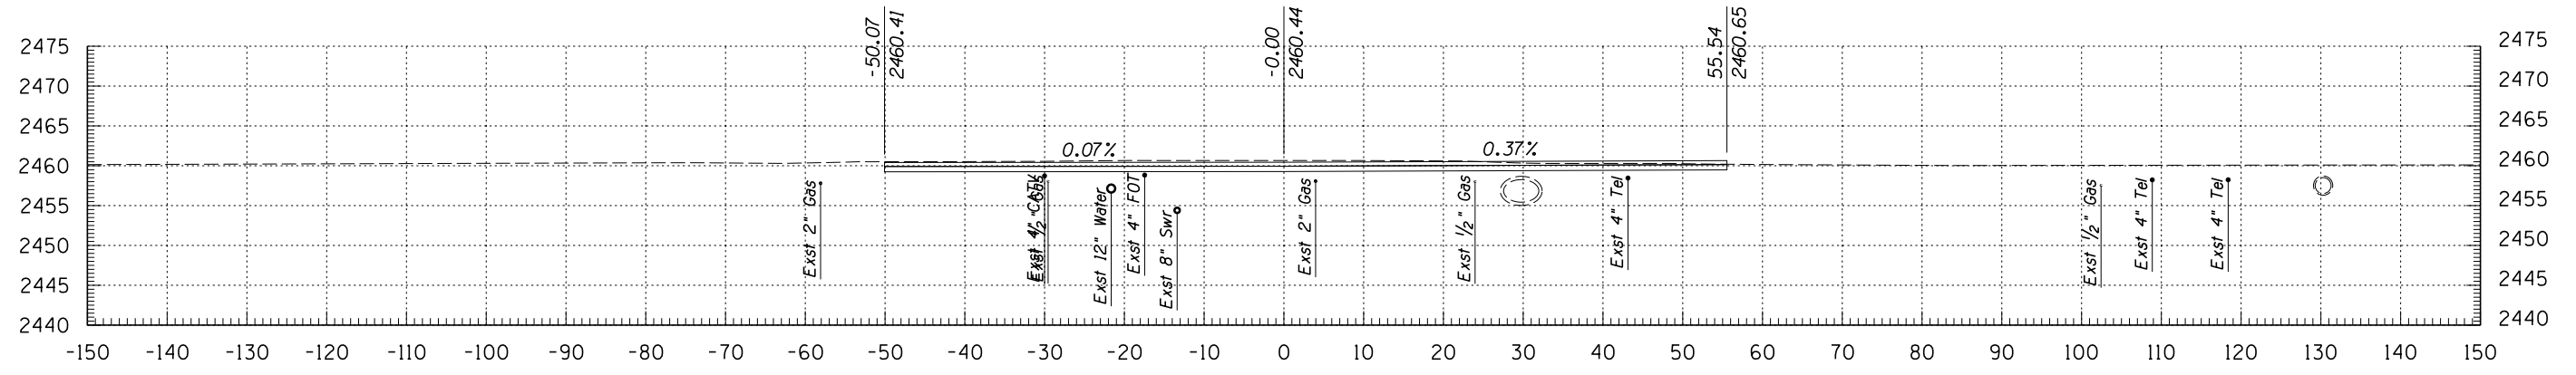

1899+50

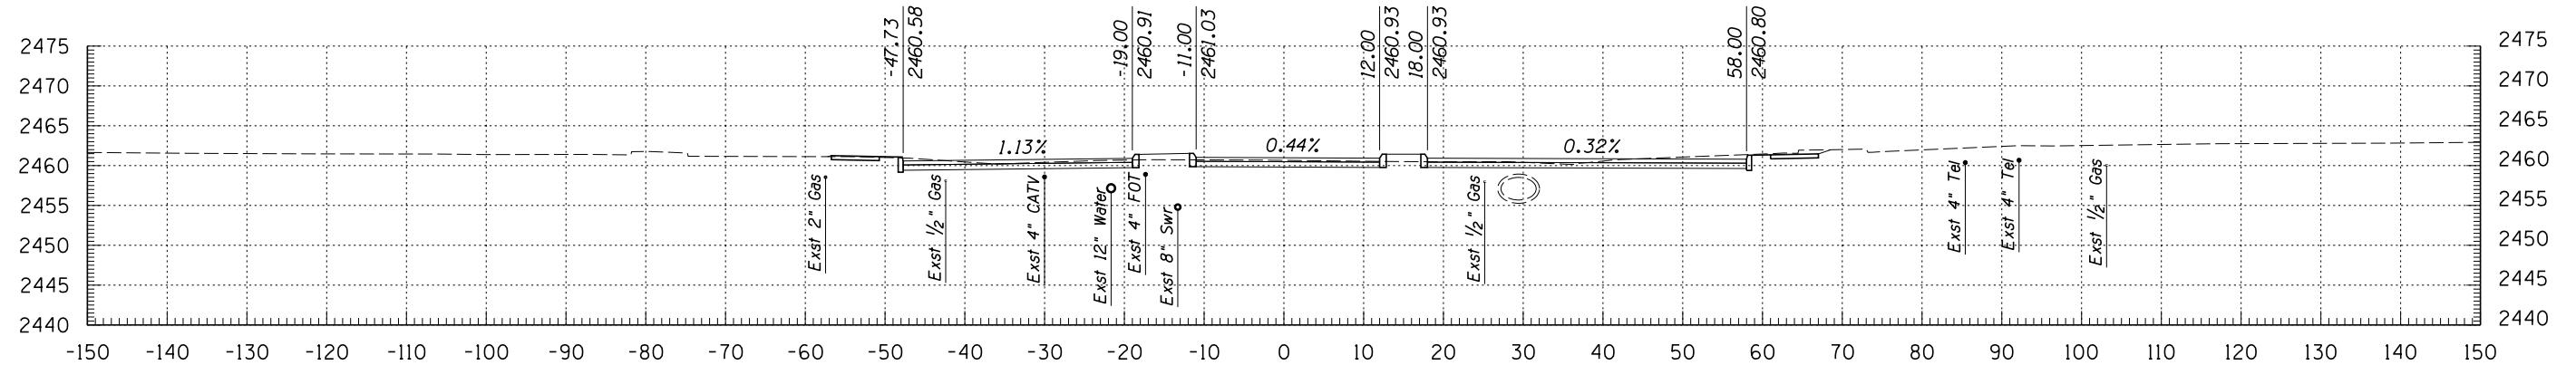


1899+00




PLANS ARE NOT FOR CONSTRUCTION

DEPARTMENT OF TRANSPORTATION/ENGINEERING DIVISION				OF
<b>SWAN ROAD CROSS SECTIONS</b>				
	DSGN. BY <b>M. HUGGINS</b>	11/09	REF.	SCALE: 1"=1' H 1"=1' V
	DRWN. BY <b>M. HUGGINS</b>	11/09		
	CHKD. BY <b>B. BEENKEN</b>	11/09	PLAN NO.	
				294 OF 299


NO.	DATE	REVISION	BY	CHKD.	APPR.

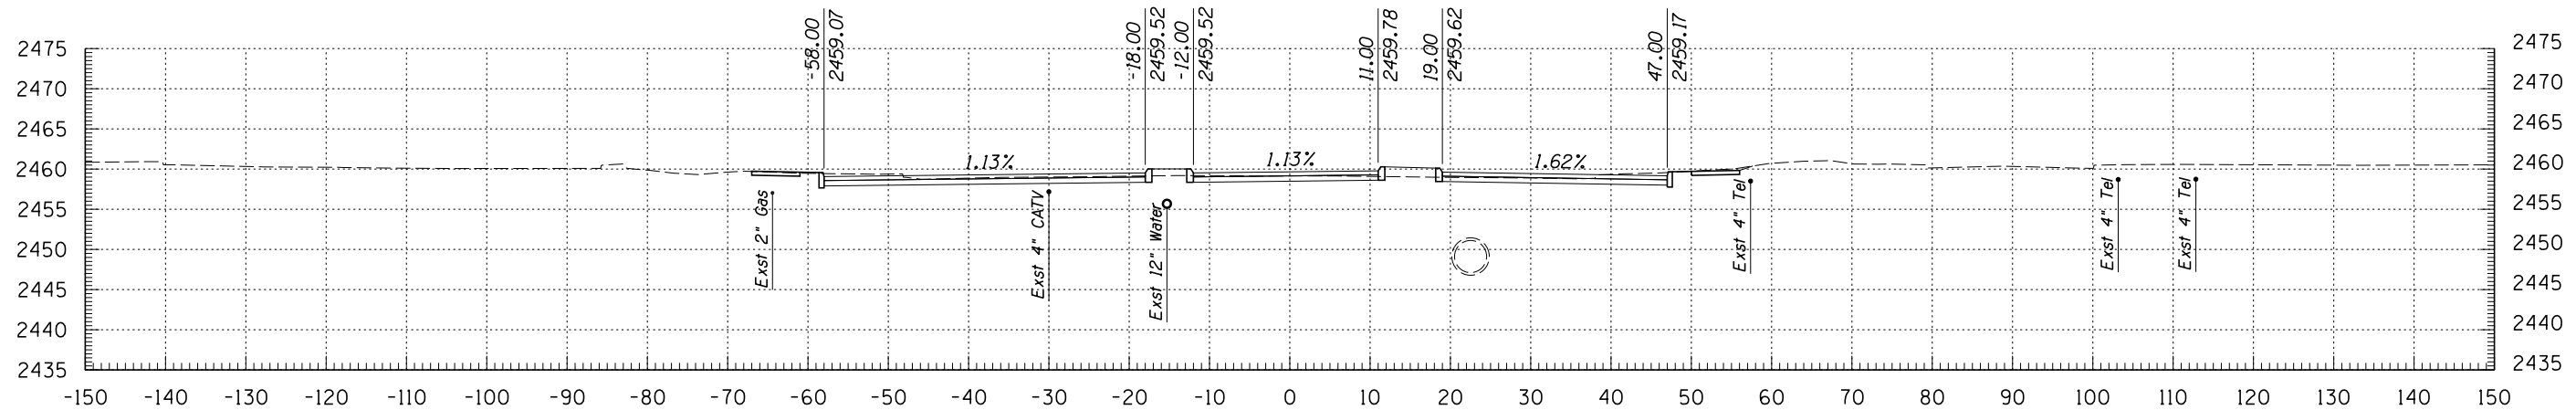

1901+50

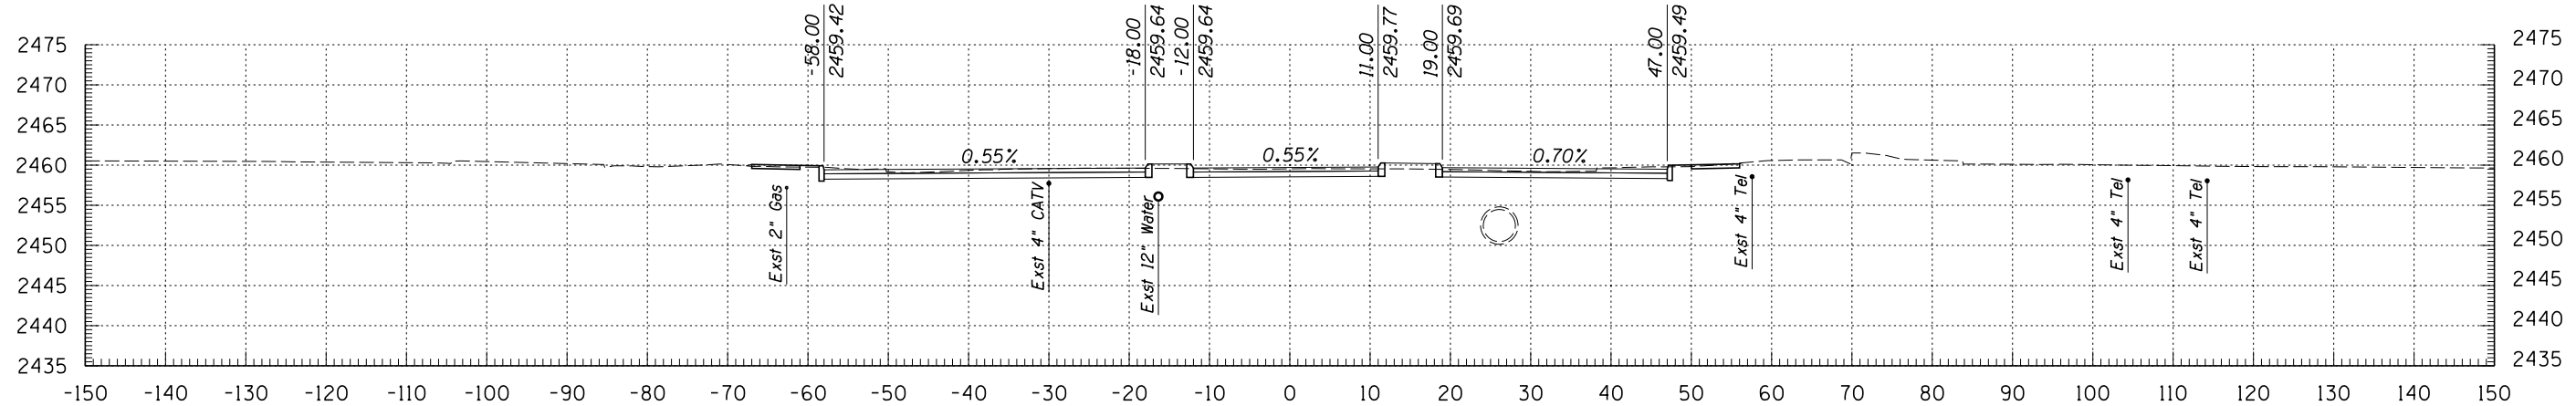

1901+00

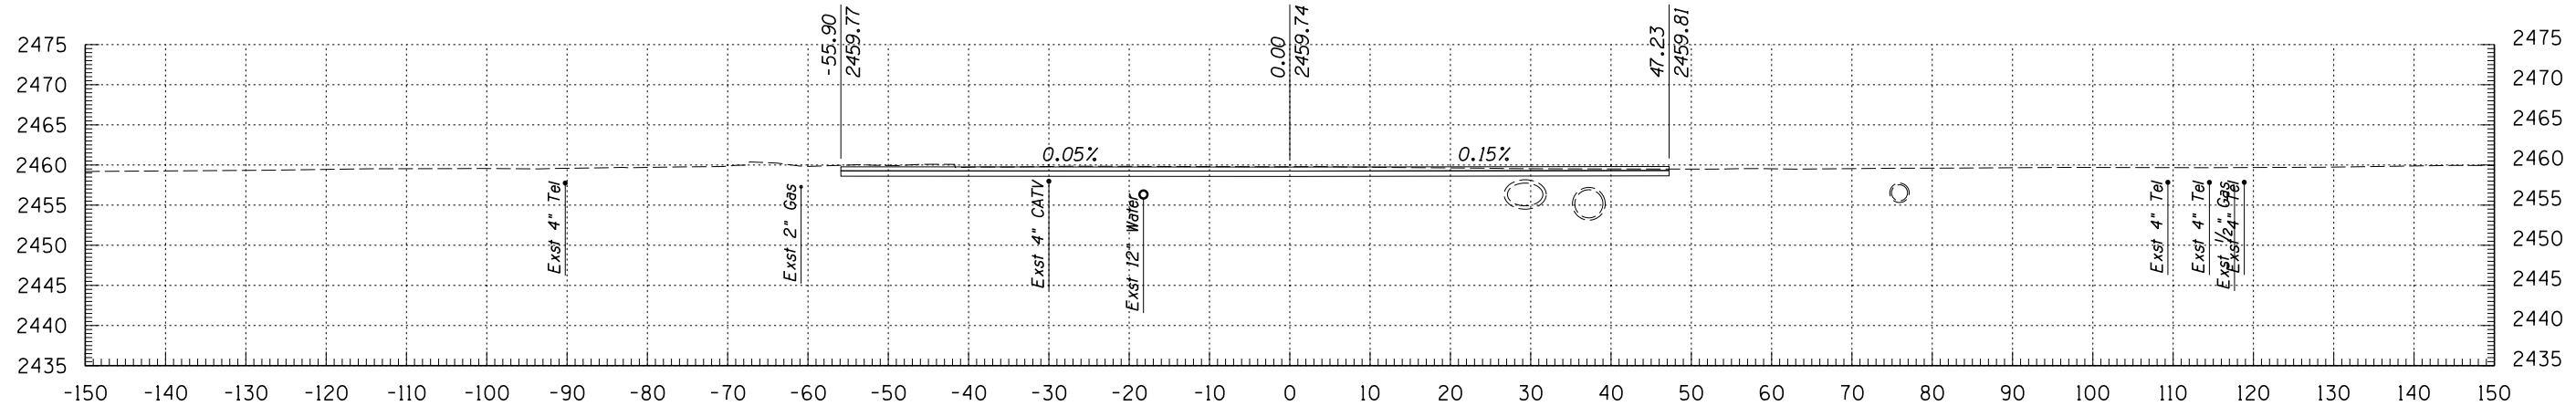


1900+50

**Kimley-Horn and Associates, Inc.**  
 © 2009 KIMLEY-HORN AND ASSOCIATES, INC.  
 2210 East Fort Lowell Road, Suite 200  
 Tucson, Arizona 85719 (520) 615-9191


PLANS ARE NOT FOR CONSTRUCTION

DEPARTMENT OF TRANSPORTATION/ENGINEERING DIVISION		OF
SWAN ROAD CROSS SECTIONS		
	DSON. BY <b>M. HUGGINS</b> 11/09 DRWN. BY <b>M. HUGGINS</b> 11/09 CHKD. BY <b>B. BEENKEN</b> 11/09	REF. _____ SCALE: 1"=1' H 1"=1' V PLAN NO. _____
		295 OF 299


NO.	DATE	REVISION	BY	CHKD.	APPR.

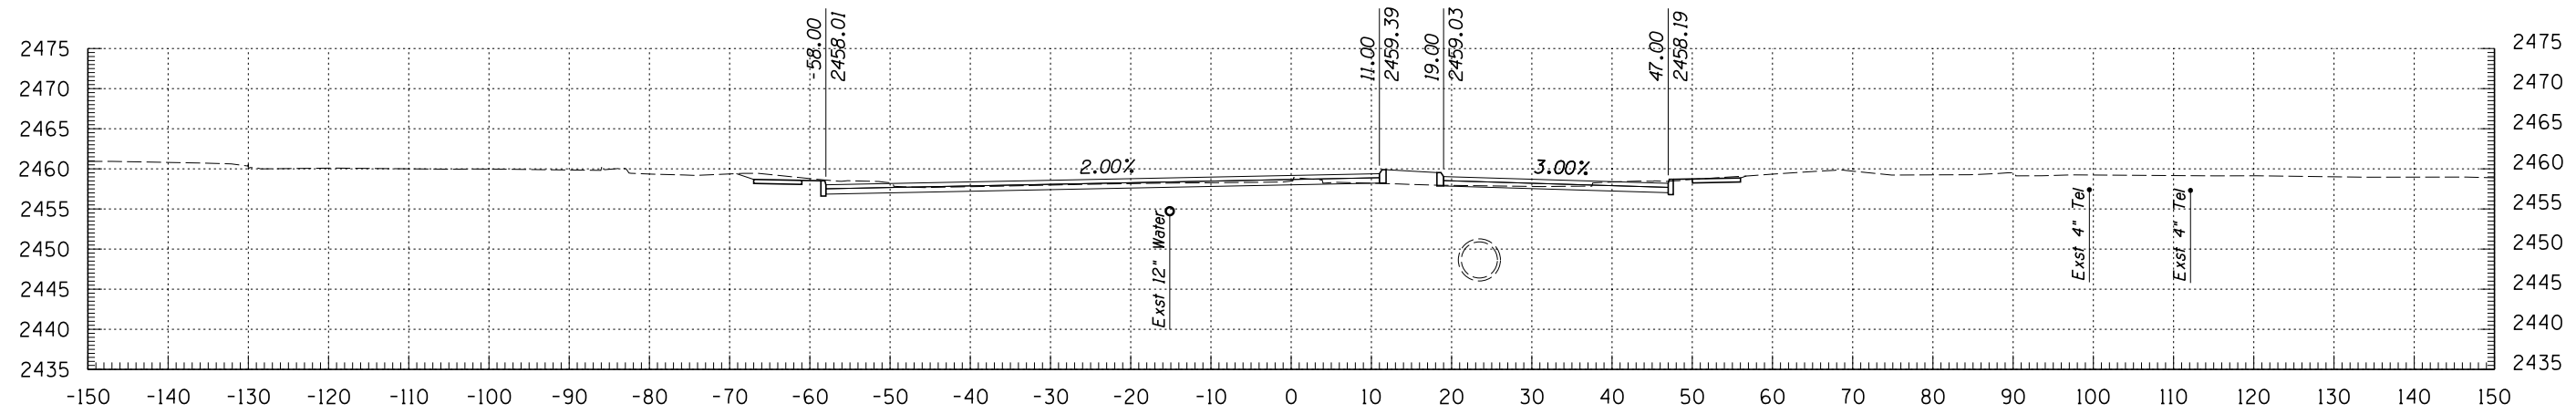

1903+00

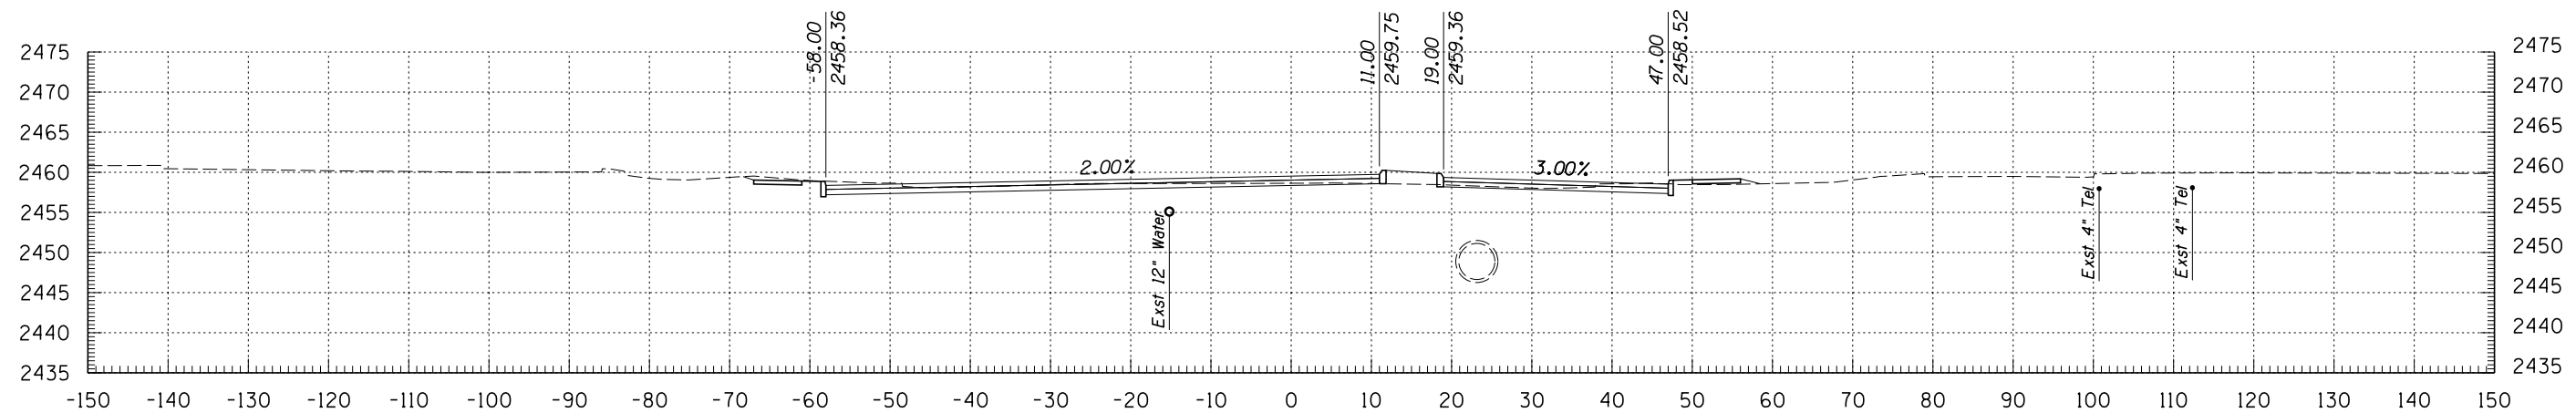

1902+50

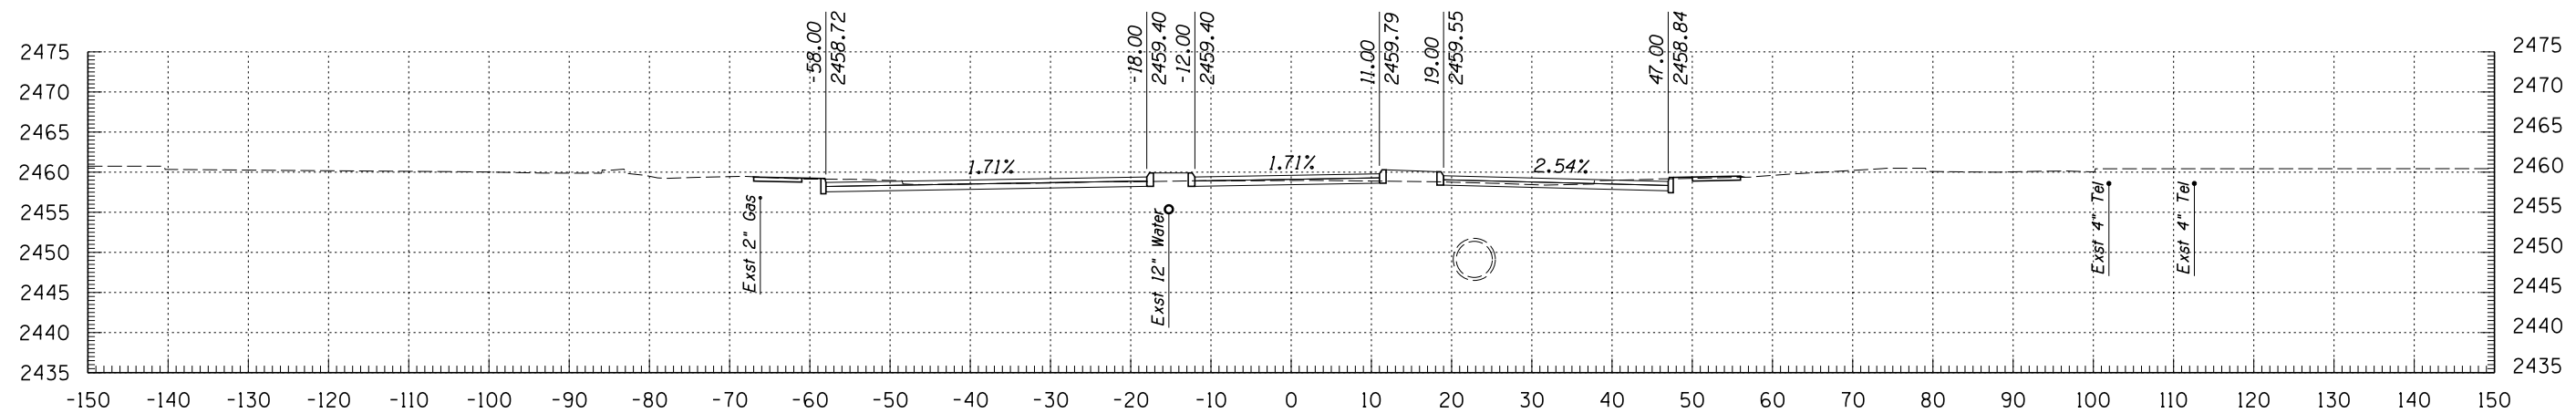


1902+00


**Kimley-Horn and Associates, Inc.**  
 © 2009 KIMLEY-HORN AND ASSOCIATES, INC.  
 2210 East Fort Lowell Road, Suite 200  
 Tucson, Arizona 85719 (520) 615-9191

DEPARTMENT OF TRANSPORTATION/ENGINEERING DIVISION		OF
SWAN ROAD CROSS SECTIONS		
	DSON. BY <b>M. HUGGINS</b> 11/09 DRWN. BY <b>M. HUGGINS</b> 11/09 CHKD. BY <b>B. BEENKEN</b> 11/09	REF. _____ SCALE: 1"=1' H 1"=1' V PLAN NO. _____
	296 OF 299	
	PLANS ARE NOT FOR CONSTRUCTION	


NO.	DATE	REVISION	BY	CHKD.	APPR.

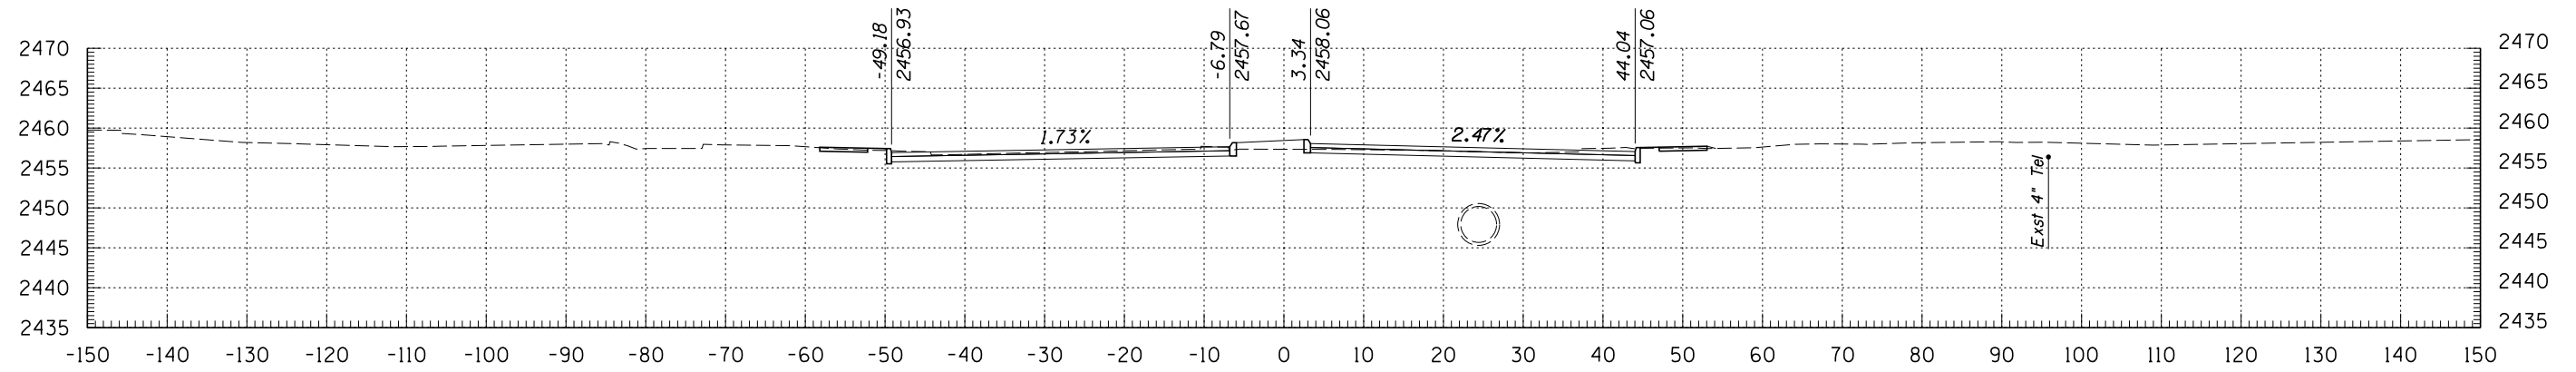

1904+50

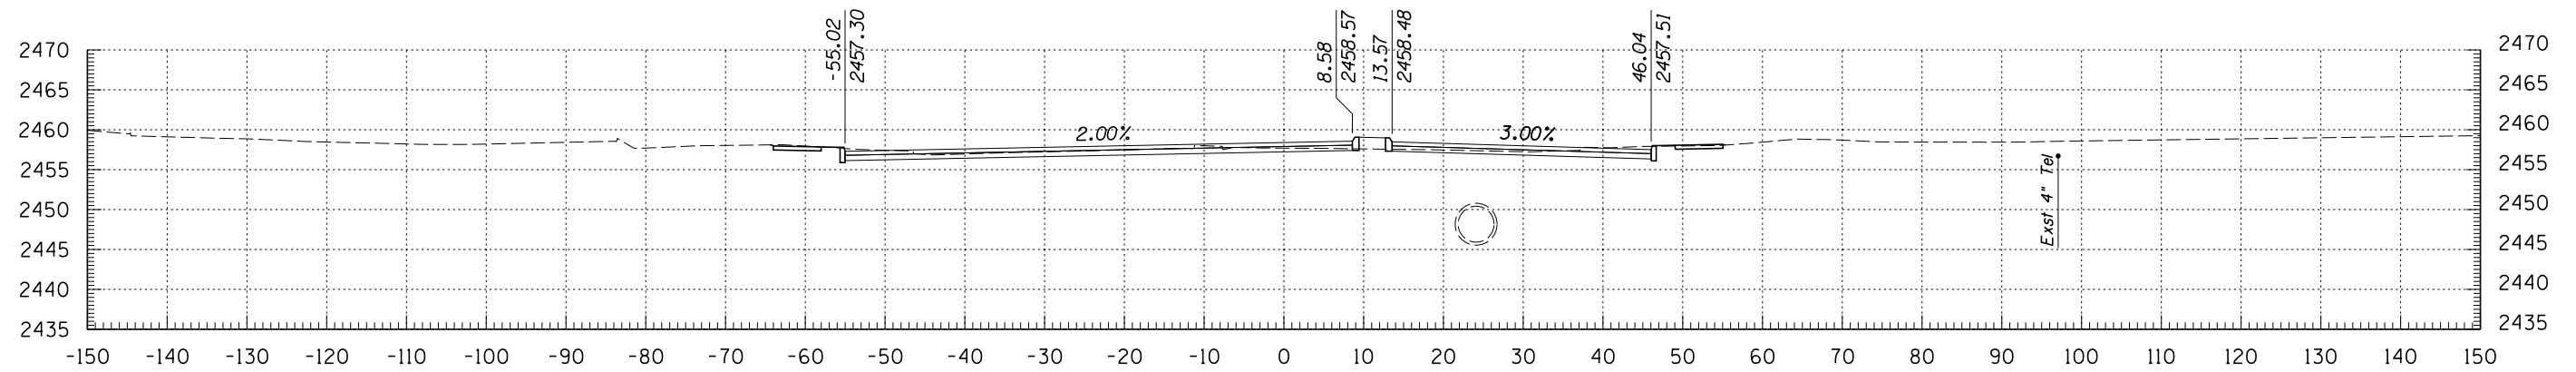

1904+00

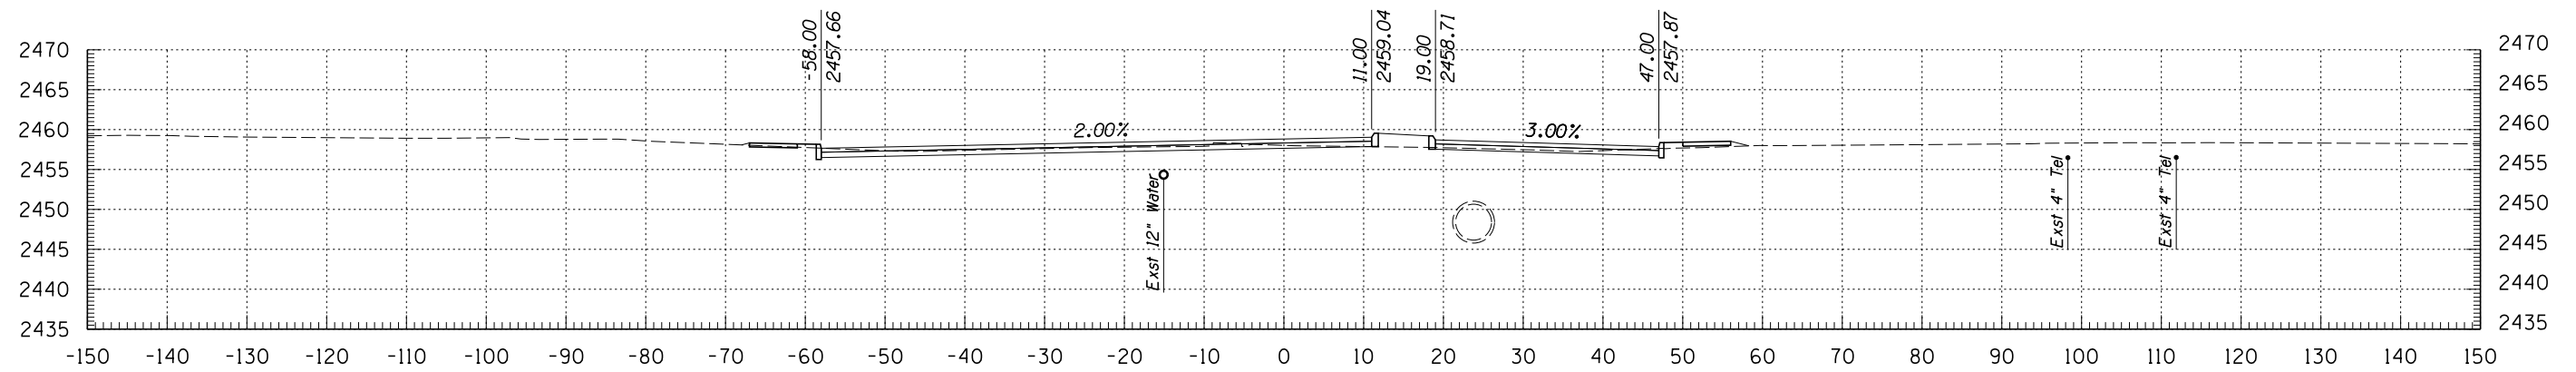


1903+50

**Kimley-Horn and Associates, Inc.**  
 © 2009 KIMLEY-HORN AND ASSOCIATES, INC.  
 2210 East Fort Lowell Road, Suite 200  
 Tucson, Arizona 85719 (520) 615-9191


PLANS ARE NOT FOR CONSTRUCTION

DEPARTMENT OF TRANSPORTATION/ENGINEERING DIVISION				OF
SWAN ROAD CROSS SECTIONS				
	DSGN. BY <b>M. HUGGINS</b>	11/09	REF.	SCALE: 1"=1' H 1"=1' V
	DRWN. BY <b>M. HUGGINS</b>	11/09		
	CHKD. BY <b>B. BEENKEN</b>	11/09	PLAN NO.	
				297 OF 299


NO.	DATE	REVISION	BY	CHKD.	APPR.

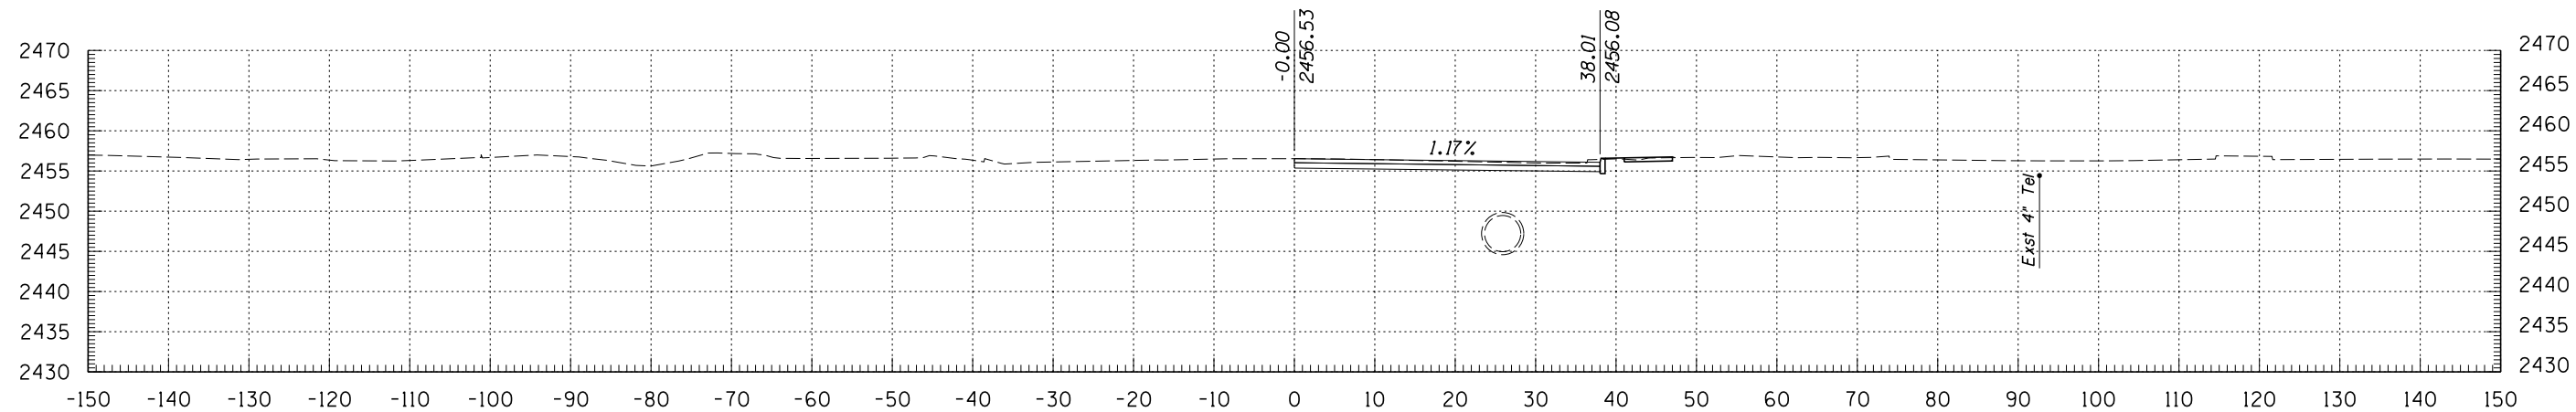

1906+00

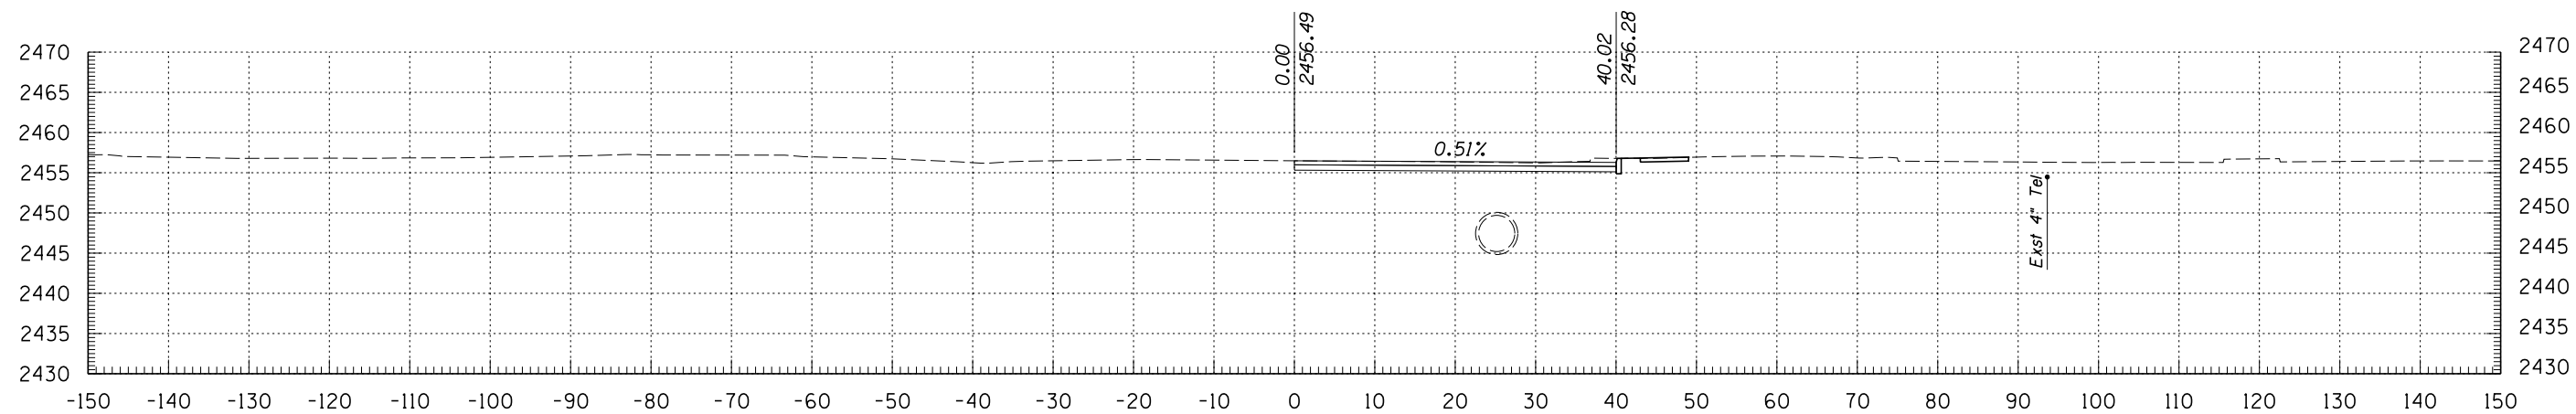

1905+50

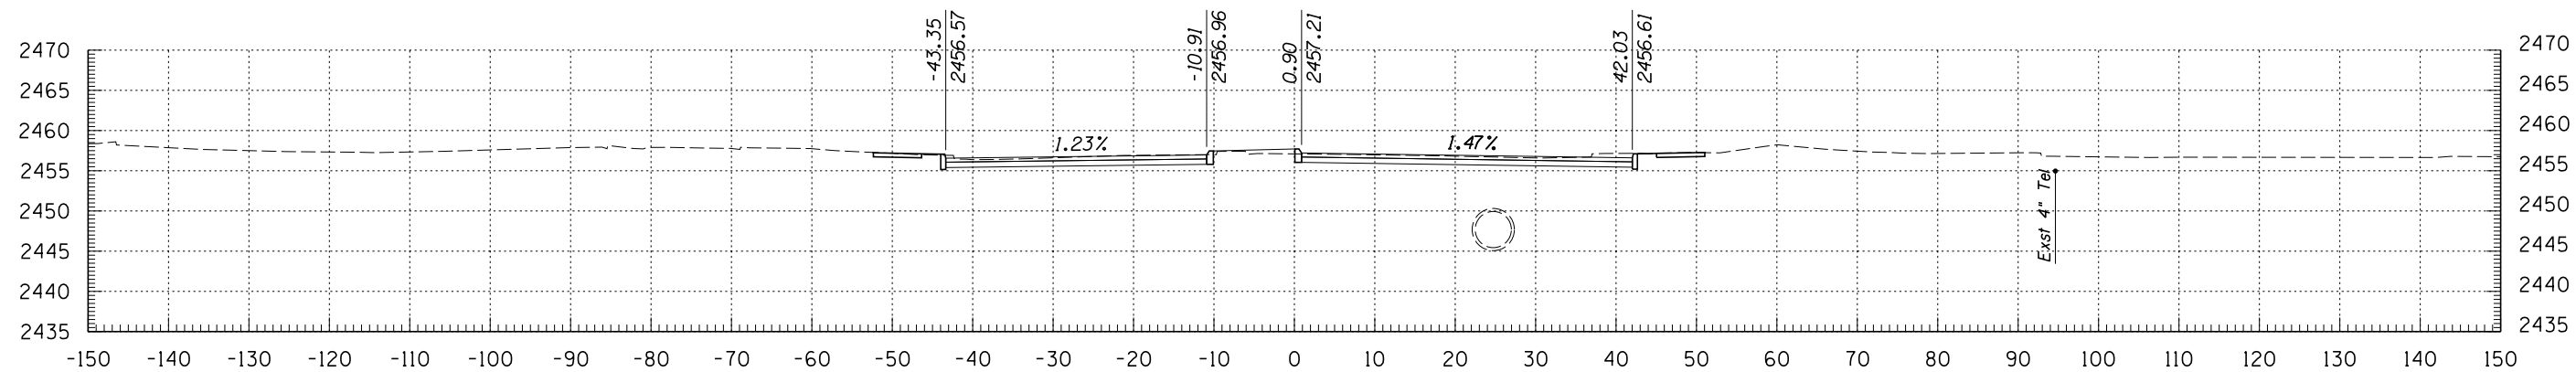


1905+00

**Kimley-Horn and Associates, Inc.**  
 © 2009 KIMLEY-HORN AND ASSOCIATES, INC.  
 2210 East Fort Lowell Road, Suite 200  
 Tucson, Arizona 85719 (520) 615-9191

NO.	DATE	REVISION	BY	CHKD.	APPR.

		DEPARTMENT OF TRANSPORTATION/ENGINEERING DIVISION		OF <b>298</b> OF <b>299</b>
		<b>SWAN ROAD CROSS SECTIONS</b>		
DSGN. BY <b>M. HUGGINS</b>	11/09	REF.	SCALE: 1"=1' H 1"=1' V	PLAN NO.
DRWN. BY <b>M. HUGGINS</b>	11/09	CHKD. BY <b>B. BEENKEN</b>	11/09	

PLANS ARE NOT FOR CONSTRUCTION

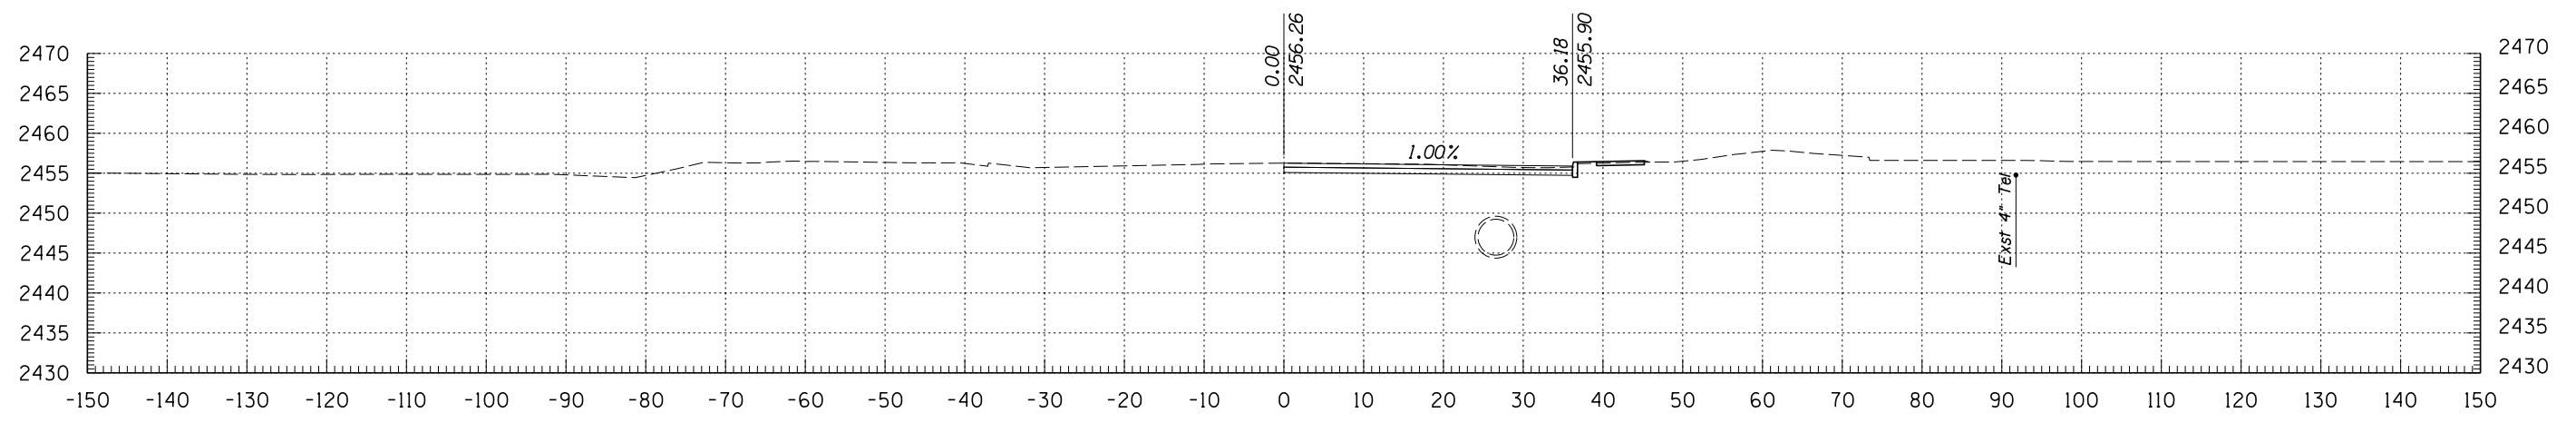

1906+45



© 2009 KIMLEY-HORN AND ASSOCIATES, INC.  
2210 East Fort Lowell Road, Suite 200  
Tucson, Arizona 85719 (520) 615-9191

NO.	DATE	REVISION	BY	CHKD.	APPR.

PLANS ARE NOT  
FOR CONSTRUCTION

DEPARTMENT OF TRANSPORTATION/ENGINEERING DIVISION

SWAN ROAD CROSS SECTIONS



DSGN. BY **M. HUGGINS** 11/09  
DRWN. BY **M. HUGGINS** 11/09  
CHKD. BY **B. BEENKEN** 11/09

REF. \_\_\_\_\_ SCALE: 1"=1' H  
1"=1' V  
PLAN NO. \_\_\_\_\_

OF  
299  
OF  
299