
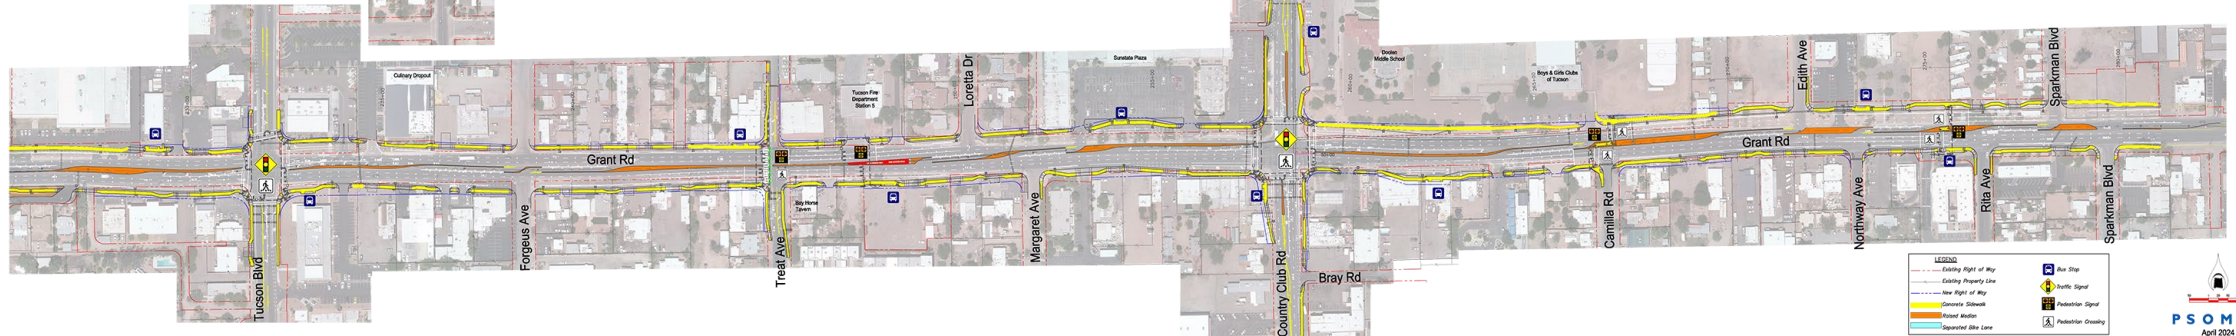


# GRANT ROAD PHASES 5 & 6

## PARK TO PALO VERDE

Park Ave

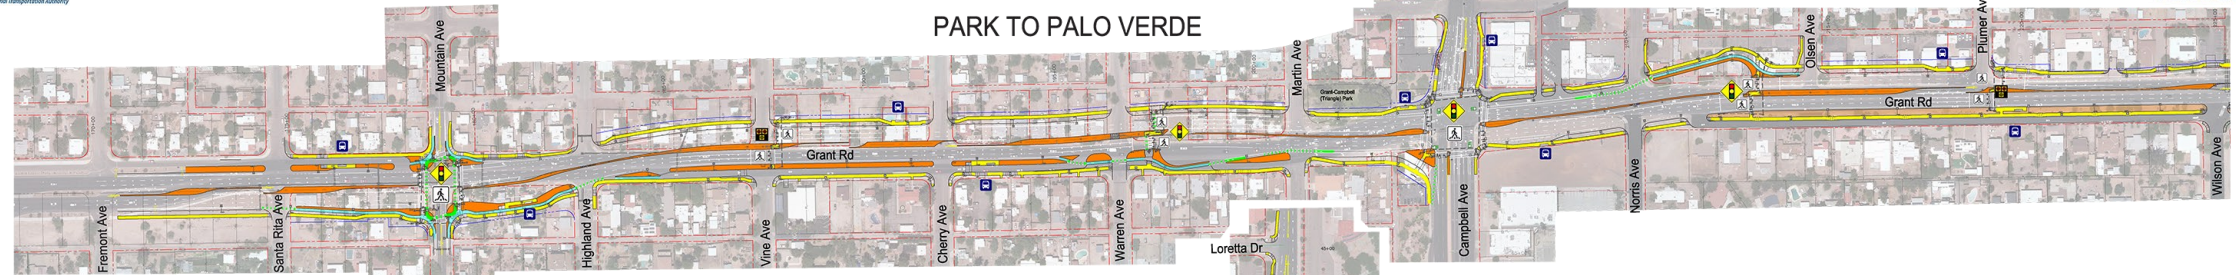

**LEGEND**

- Existing Right of Way
- Existing Property Line
- New Right of Way
- Concrete Sidewalk
- Raised Median
- Separated Bike Lane
- Bus Stop
- Traffic Signal
- Pedestrian Signal
- Pedestrian Crossing